

| | |
|-----------------------|-----------|
| PROJECT REFERENCE NO. | SHEET NO. |
| U-5935 | SIGN-20 |

DocuSigned by:
George Karageorge
7/12/2017

**DOCUMENT NOT CONSIDERED FINAL
UNLESS ALL SIGNATURES COMPLETED**

Michael Baker
INTERNATIONAL

SIGN NUMBER: 316
TYPE: D
QUANTITY: 1

BACKG COLOR: Green
COPY COLOR: White


| SYMBOL | X | Y | WID | HT |
|---------------|------|------|------|----|
| AR_Type D | 6.8 | 10.9 | 6 | 9 |
| Bus Station | 20.9 | 6.1 | 17.8 | 18 |
| Train Station | 46.4 | 5.9 | 18.8 | 18 |
| | | | | |
| | | | | |
| | | | | |
| | | | | |
| | | | | |

SIGN WIDTH: 6'-0"
HEIGHT: 2'-6"
TOTAL AREA: 15.0 Sq.Ft.

BORDER TYPE: FLUSH
RECESS: 0"
WIDTH: 0.75"
RADII: 2.25"

NO. Z BARS: **MAT'L:** 0.125" (3.2 mm) ALUMINUM
LENGTH:

DESIGN BY: GK **CHECKED BY:** GK **DATE:** Jun 08, 2017
PROJECT ID: U-5935 **LOCATION:** MLK **DIV:** 4

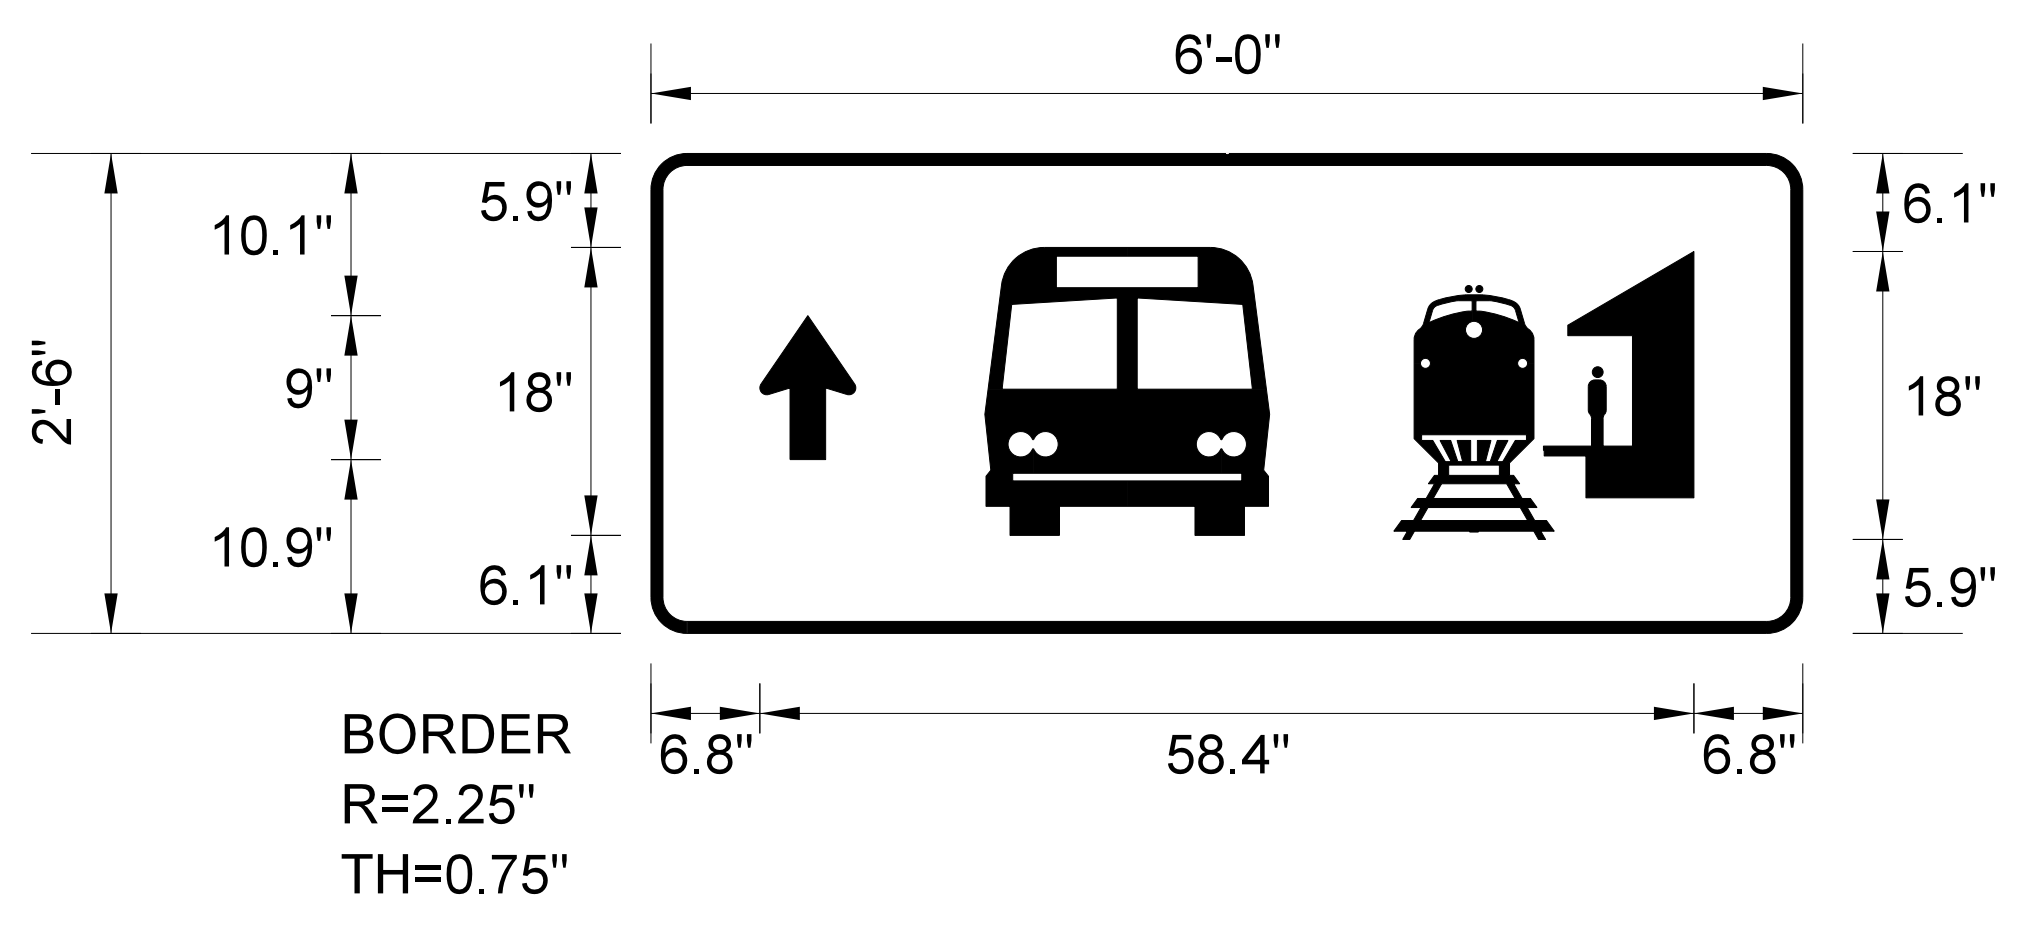

MOUNT ON 2 U-POSTS

Spacing Factor is 1 unless specified otherwise

LETTER POSITIONS

| Letter spacings are to start of next letter | | | | | | | | | | | | | | | | | | Series/Size |
|---|--|--|--|--|--|--|--|--|--|--|--|--|--|--|--|--|--|-------------|
| | | | | | | | | | | | | | | | | | | Text Length |
| | | | | | | | | | | | | | | | | | | |
| | | | | | | | | | | | | | | | | | | |
FILENAME: GuidSign_BASE

NORTH CAROLINA D.O.T. SIGN DETAIL

7/10/2017
R:\Triffle\Signing\CADD\Signing Layout Plans\PLAN SHEETS\U-5935_SIGN_psh_020.dgn
User:brigit.mackenzie

TYPE "D" SIGNS