



DOCUMENT NOT CONSIDERED FINAL
UNLESS ALL SIGNATURES COMPLETED



SIGN NUMBER: 319
TYPE: D
QUANTITY: 1

SIGN WIDTH: 3'-6"
HEIGHT: 3'-6"
TOTAL AREA: 12.3 Sq.Ft.

BORDER TYPE: FLUSH
RECESS: 0"
WIDTH: 0.75"
RADII: 3"

NO. Z BARS:
LENGTH:

BACKG COLOR: Brown
COPY COLOR: White


SYMBOL	X	Y	WID	HT
AR_Type D	18	5.5	6	9

MAT'L: 0.125" (3.2 mm) ALUMINUM

DESIGN BY: GK
PROJECT ID: U-5935

CHECKED BY: GK
LOCATION: MLK

DATE: Jun 08, 2017
DIV: 4

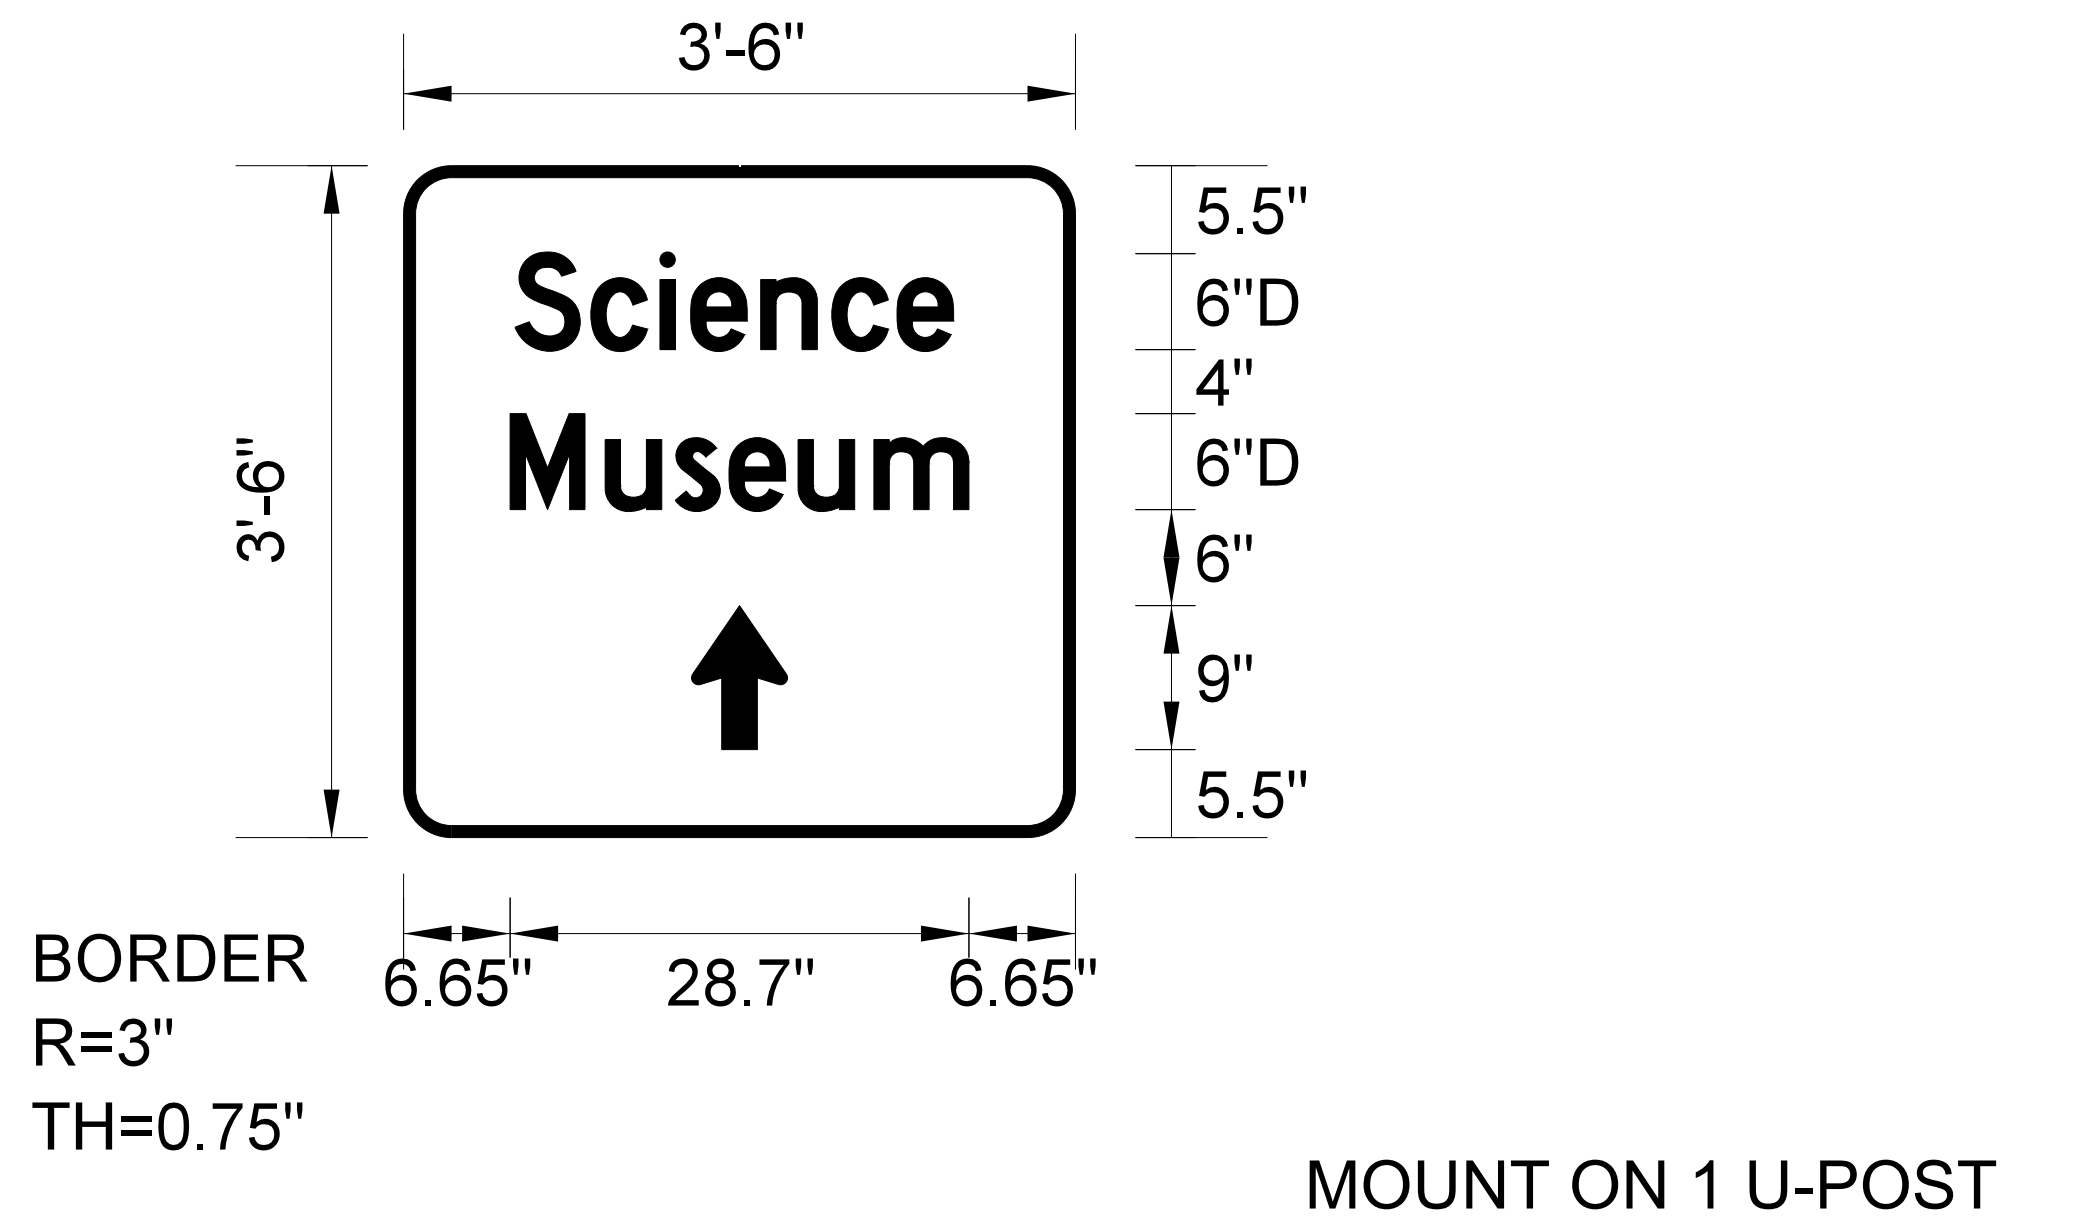

Spacing Factor is 1 unless specified otherwise

LETTER POSITIONS

Letter spacings are to start of next letter										Series/Size	
		S	c	i	e	n	c	e			Text Length
7	4.7	4.3	1.9	4.4	4.4	4.1	3.5	7.6			D 2000 27.4
6.7	5.9	4.4	3.4	4.3	4.7	5.9	6.7				D 2000 28.7

FILENAME: GuidSign_BASE

NORTH CAROLINA D.O.T. SIGN DETAIL

7/10/2017 R:\Triffle\Signing\CADD\Signing Layout Plans\PLAN SHEETS\U-5935_SIGN.psh_02R.dgn User:bjrjt,mackenzie

TYPE "D" SIGNS