


### INPUT PAGE 2 ASSIGNMENT PROGRAMMING DETAIL FOR ALTERNATE PHASING - LOOP 7A

(program controller as shown below)

NOTES: 1. THIS PROGRAMMING APPLIES FOR INPUT PAGE 2 ONLY. INPUT PAGE 1 WILL USE STANDARD DEFAULT SETTINGS. THIS PROGRAMMING IS NECESSARY FOR PROPER DETECTOR OPERATION DURING ALTERNATE PHASING OPERATION.

2. THE FIRST TASK THIS PROGRAMMING ACCOMPLISHES IS THE DISABLING OF INPUT #11 (DETECTOR 24) SO THAT A VEHICLE CALL WILL NOT BE PLACED TO PHASE 4 DURING ALTERNATE PHASING OPERATION. THE SECOND TASK THIS PROGRAMMING ACCOMPLISHES IS THAT IT REASSIGNS DETECTOR 57 TO INPUT #19 SO THAT THE DELAY ON LOOP 7A CAN BE REDUCED FROM 15 SECONDS TO 0 SECONDS.


FROM MAIN MENU PRESS '5' (INPUTS), THEN PRESS 'NEXT' TO GET TO INPUT PAGE '2'. PRESS THE '+' KEY UNTIL INPUT 11 IS REACHED.

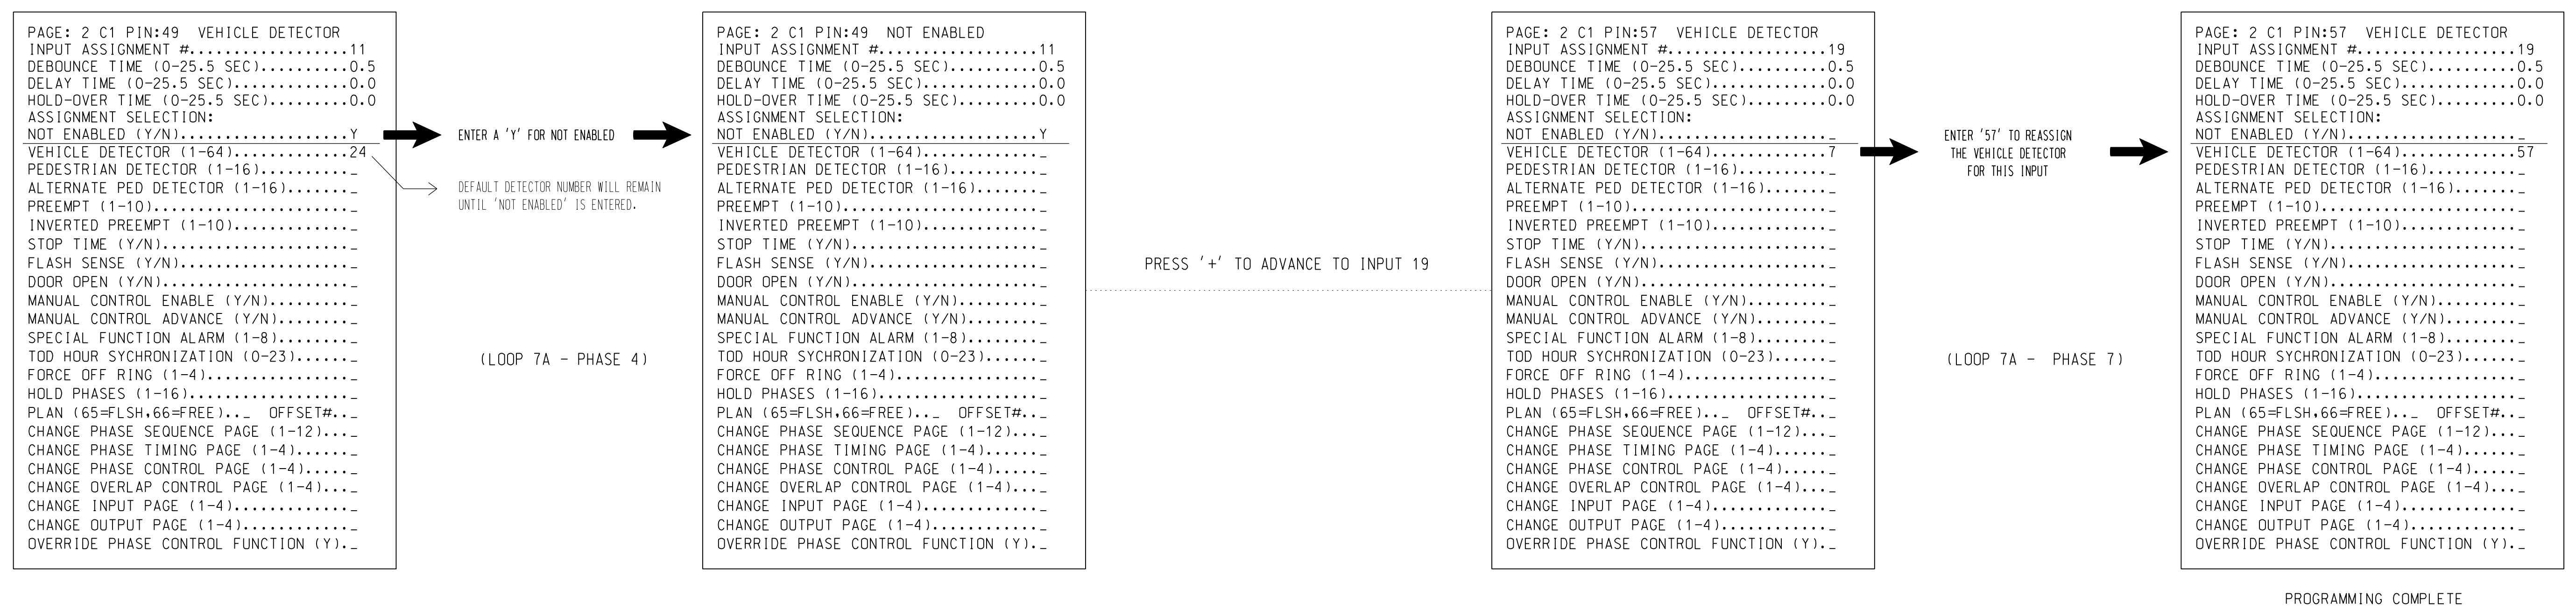

### SPECIAL DETECTOR PROGRAMMING DETAIL - LOOP 7A (ALT.)

(program controller as shown below)

FROM MAIN MENU PRESS '7' (DETECTORS), THEN PRESS '1' FOR VEHICLE DETECTORS. PRESS THE '-' KEY TO GET TO VEHICLE DETECTOR #57.

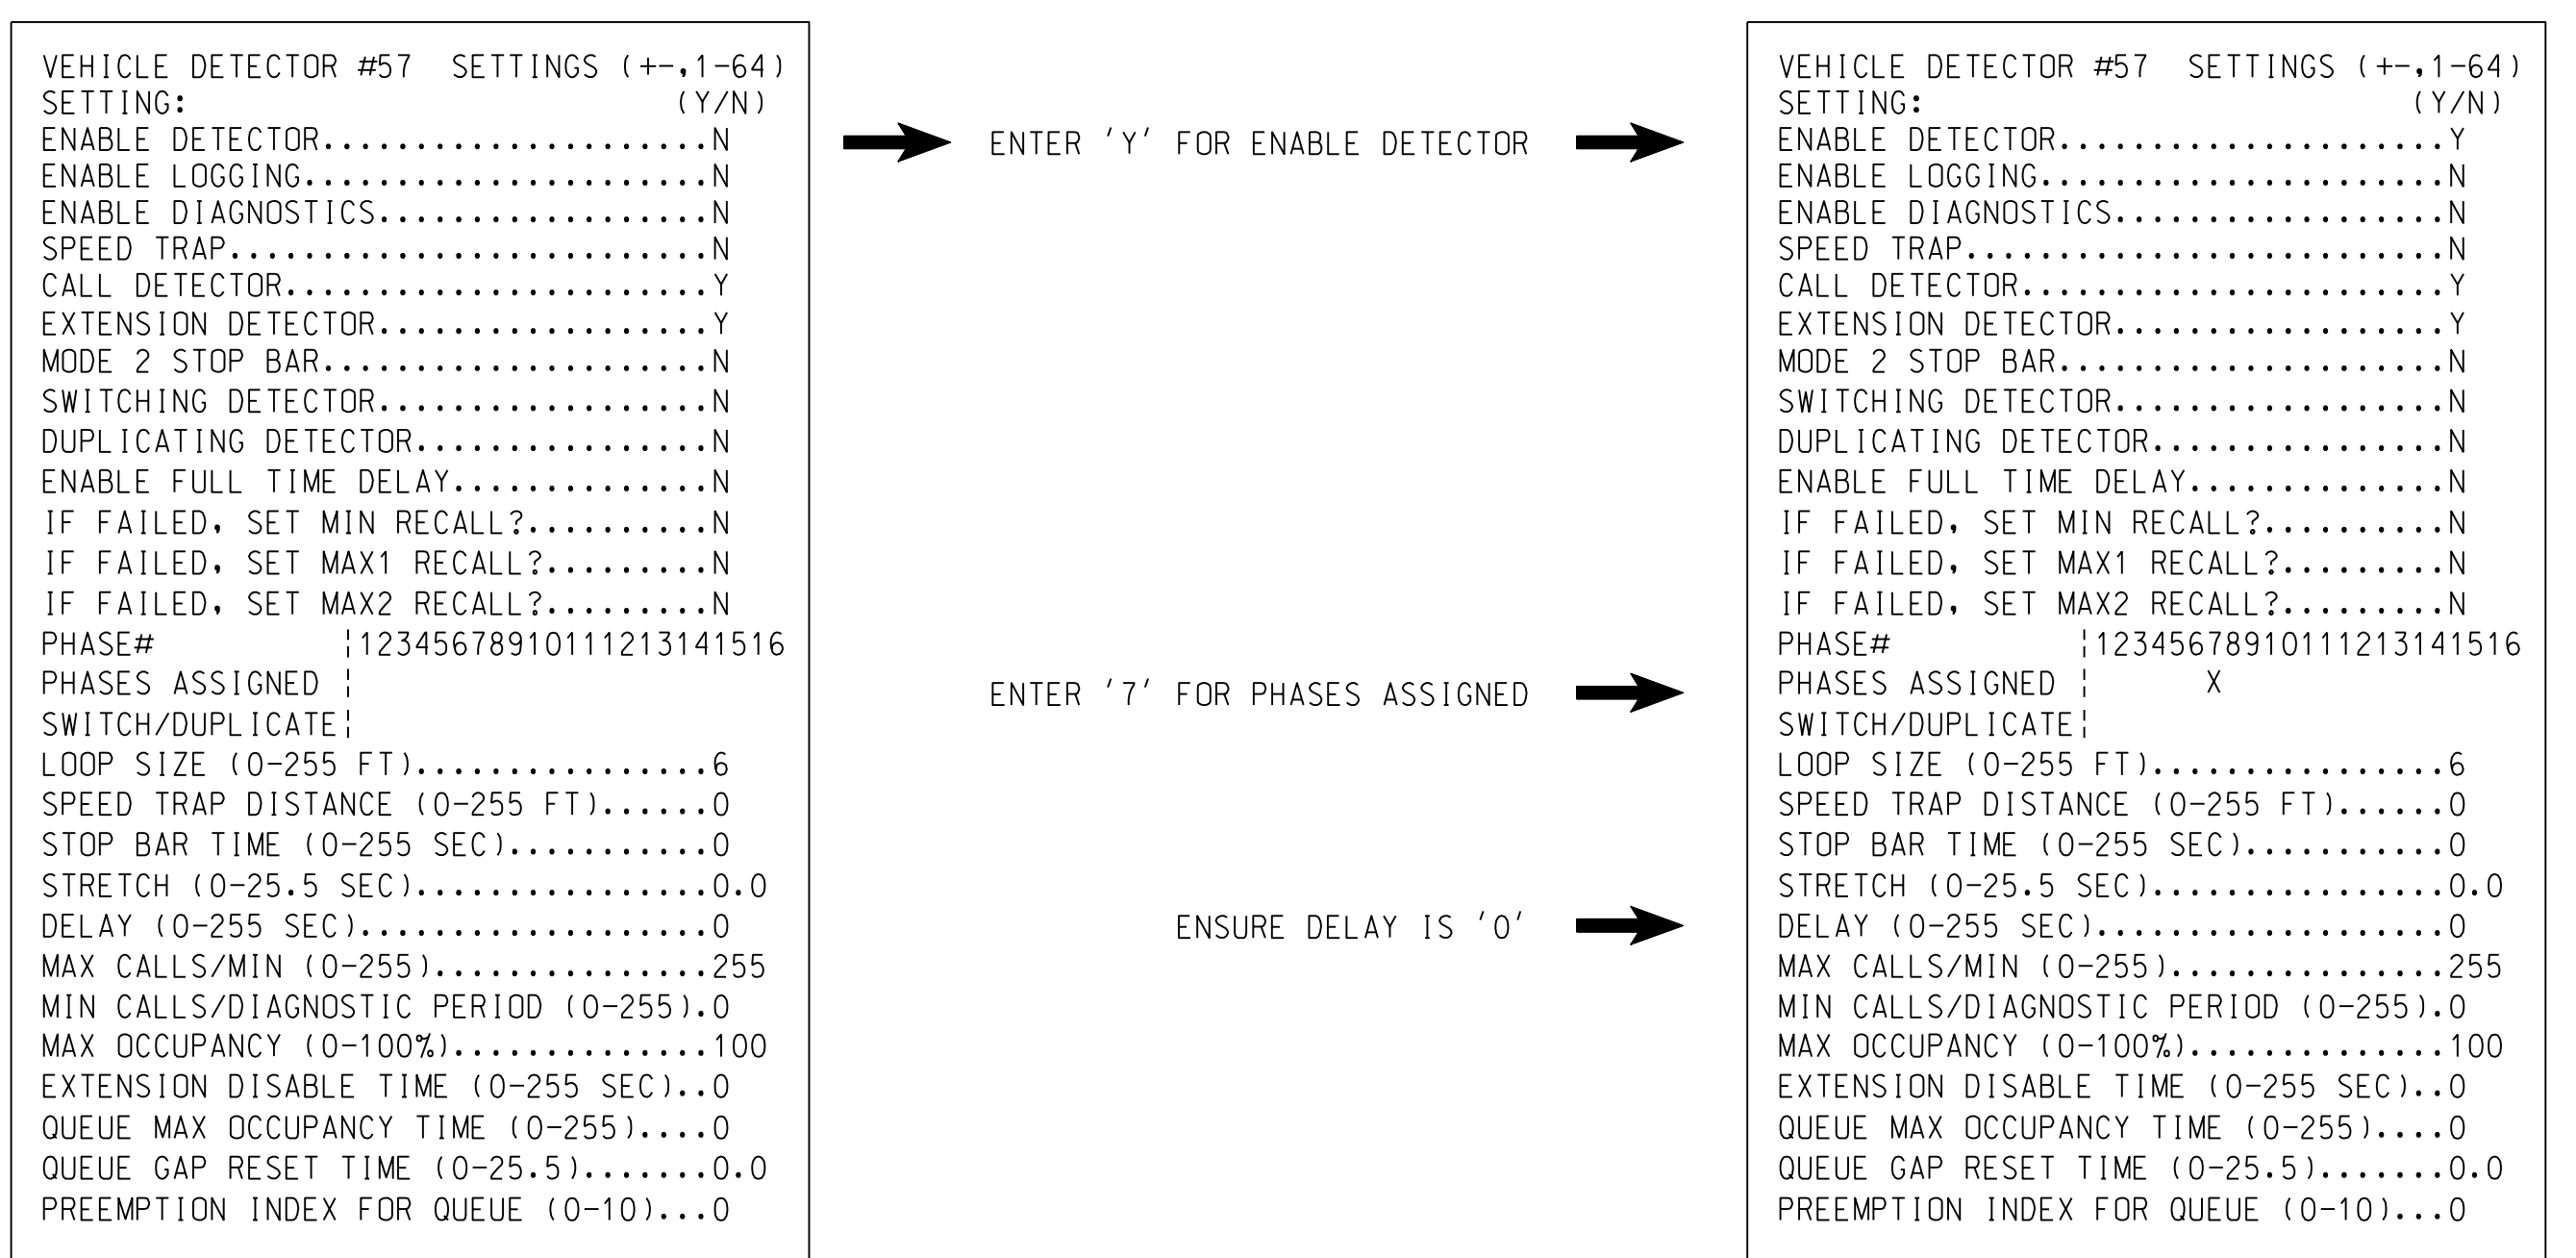

NOTE: DETECTOR IS PROGRAMMED PER THE INPUT FILE CONNECTION AND PROGRAMMING CHART SHOWN ON SHEET 1.

THIS ELECTRICAL DETAIL IS FOR THE SIGNAL DESIGN: 04-0308  
DESIGNED: July 2017  
SEALED: 08/04/2017  
REVISED: N/A

04-AUG-2017 11:30 AM  
 C:\PROJ\FACTS\SIG\11\T\off\ckm\sig\m5\lgn\m5\lgn\m5\lgn\SIG-08-000.dgn  
 KMCORY AT NDC\M\COPY

Electrical Detail - Sheet 6 of 7 - Signal Upgrade

8000 Regency Parkway, Suite 600  
Cary, North Carolina 27518  
Phone: 919-463-5488  
NC License No. : F-1084  
MBAKERINTL.COM

Prepared in the Offices of:

750 N. Greenfield Pkwy, Garner, NC 27529

**NC 42/NC 58 (Ward Boulevard)  
at  
NC 42/SR 1163 (Herring Avenue)**

Division 4     Wilson County     Wilson

PLAN DATE: **July 2017**     REVIEWED BY: **W M RuhSAM**

PREPARED BY: **K M Cory**     REVIEWED BY:

REVISIONS	INIT.	DATE

DocSigned by: **Kelly M Cory**     8/4/2017

SIG. INVENTORY NO. 04-0308

DOCUMENT NOT CONSIDERED FINAL UNLESS ALL SIGNATURES COMPLETED