

5/28/17

DOCUMENT NOT CONSIDERED FINAL  
UNLESS ALL SIGNATURES COMPLETED

Michael Baker Engineering, Inc.  
Michael Baker INTERNATIONAL

PROJECT REFERENCE NO.  
U-5935


SHEET NO.  
UC-18

DESIGNED BY:  
DRAWN BY:  
CHECKED BY:  
APPROVED BY:  
REVISED:

NORTH CAROLINA  
DEPARTMENT OF  
TRANSPORTATION

UTILITIES ENGINEERING SEC.  
PHONE: (919) 707-6690  
FAX: (919) 250-4151

UTILITY CONSTRUCTION  
PLANS ONLY

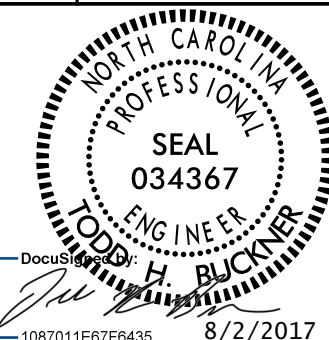


12" WATER LINE  
-L- STA. 17+97

6" WATER LINE  
-L- STA. 23+30

8" WATER LINE  
-L- STA. 26+01

12" WATER LINE  
-L- STA. 30+61

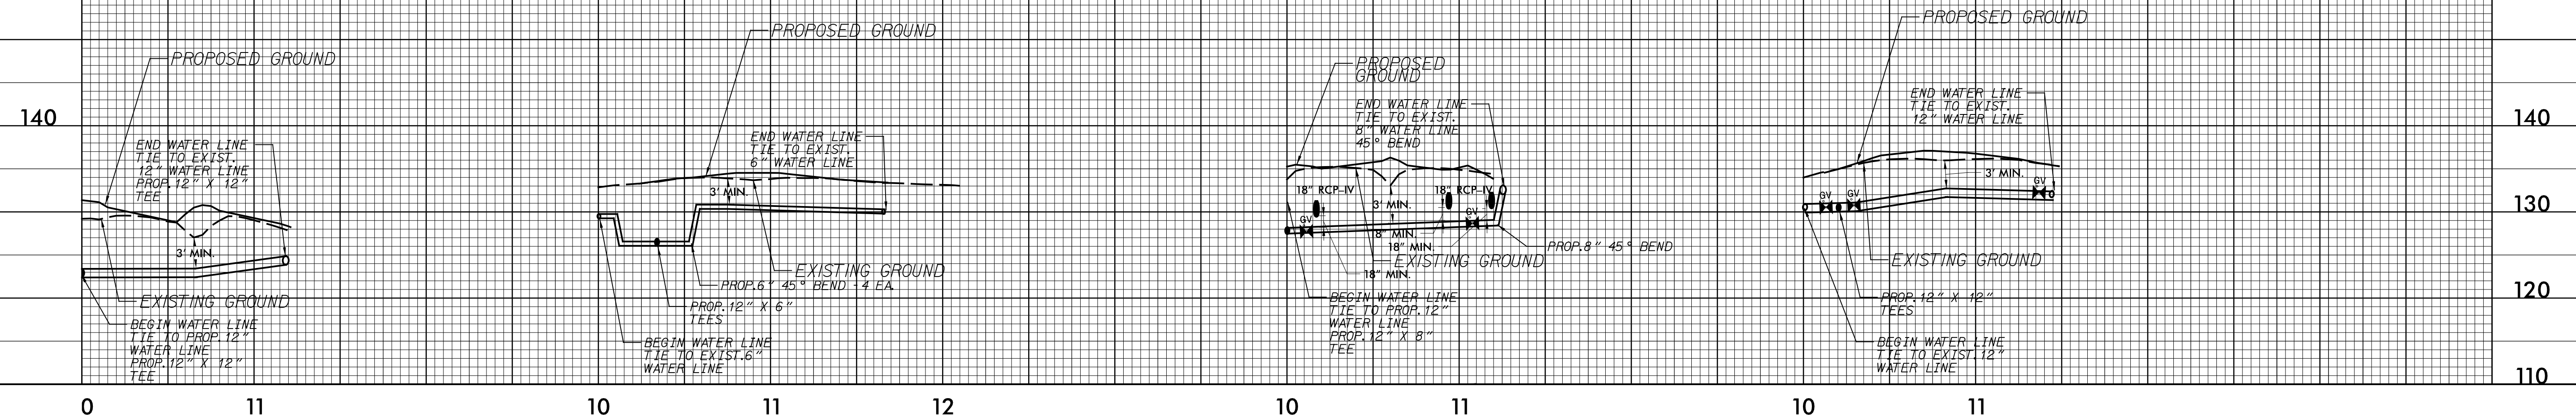


8" WATER LINE  
-L- STA. 35+08

8" WATER LINE  
-L- STA. 39+80

6" WATER LINE  
-L- STA. 44+95

6" & 12"  
WATER LINE  
-L- STA. 47+94

6" WATER LINE  
-L- STA. 54+00

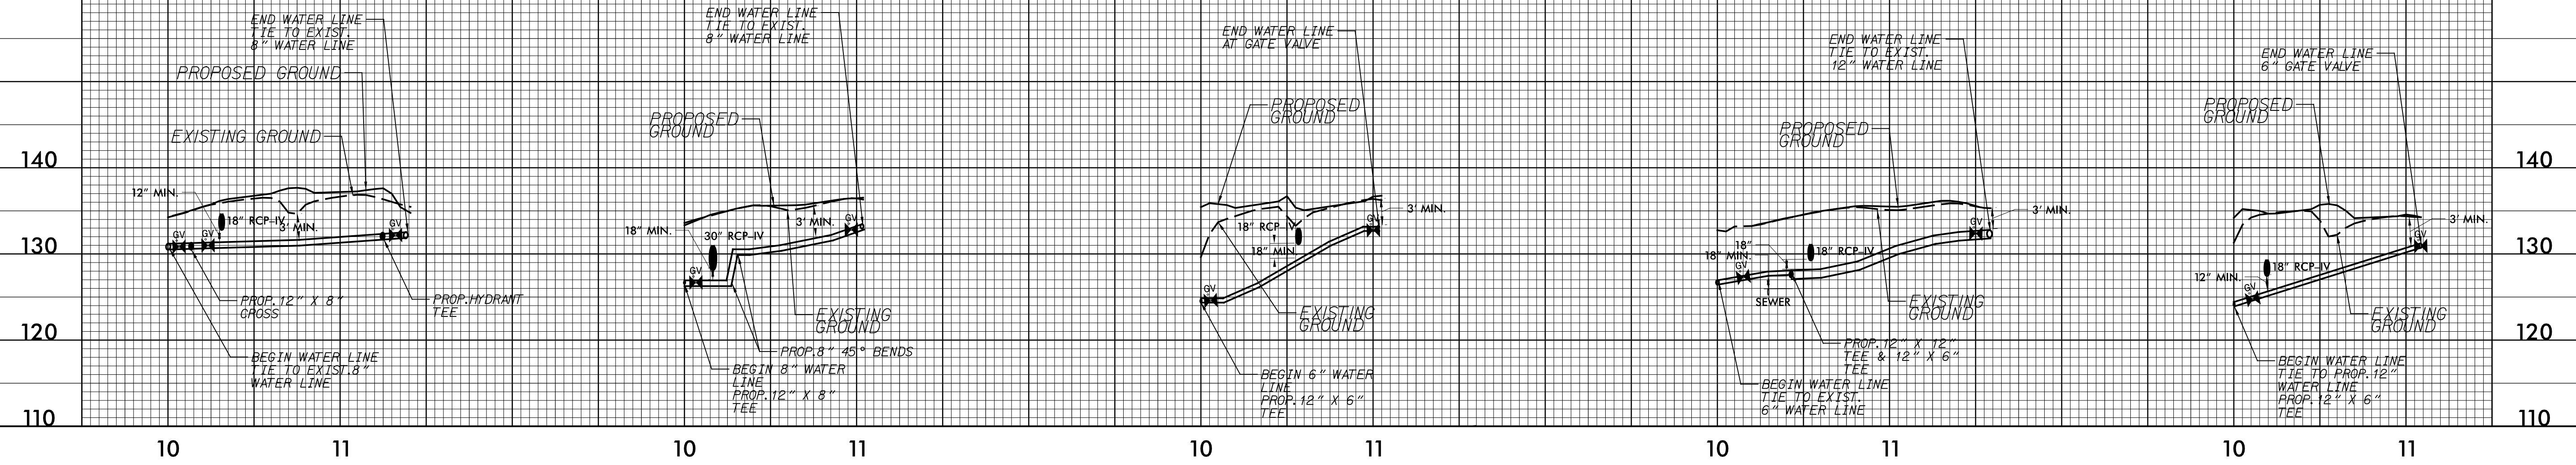

UC-AUG-2017 13:28 5935\_UC\_PFL\_SHTS.dgn