


6/23/16



PROJ. REFERENCE NO.
U-5935

SHEET NO.
X-42

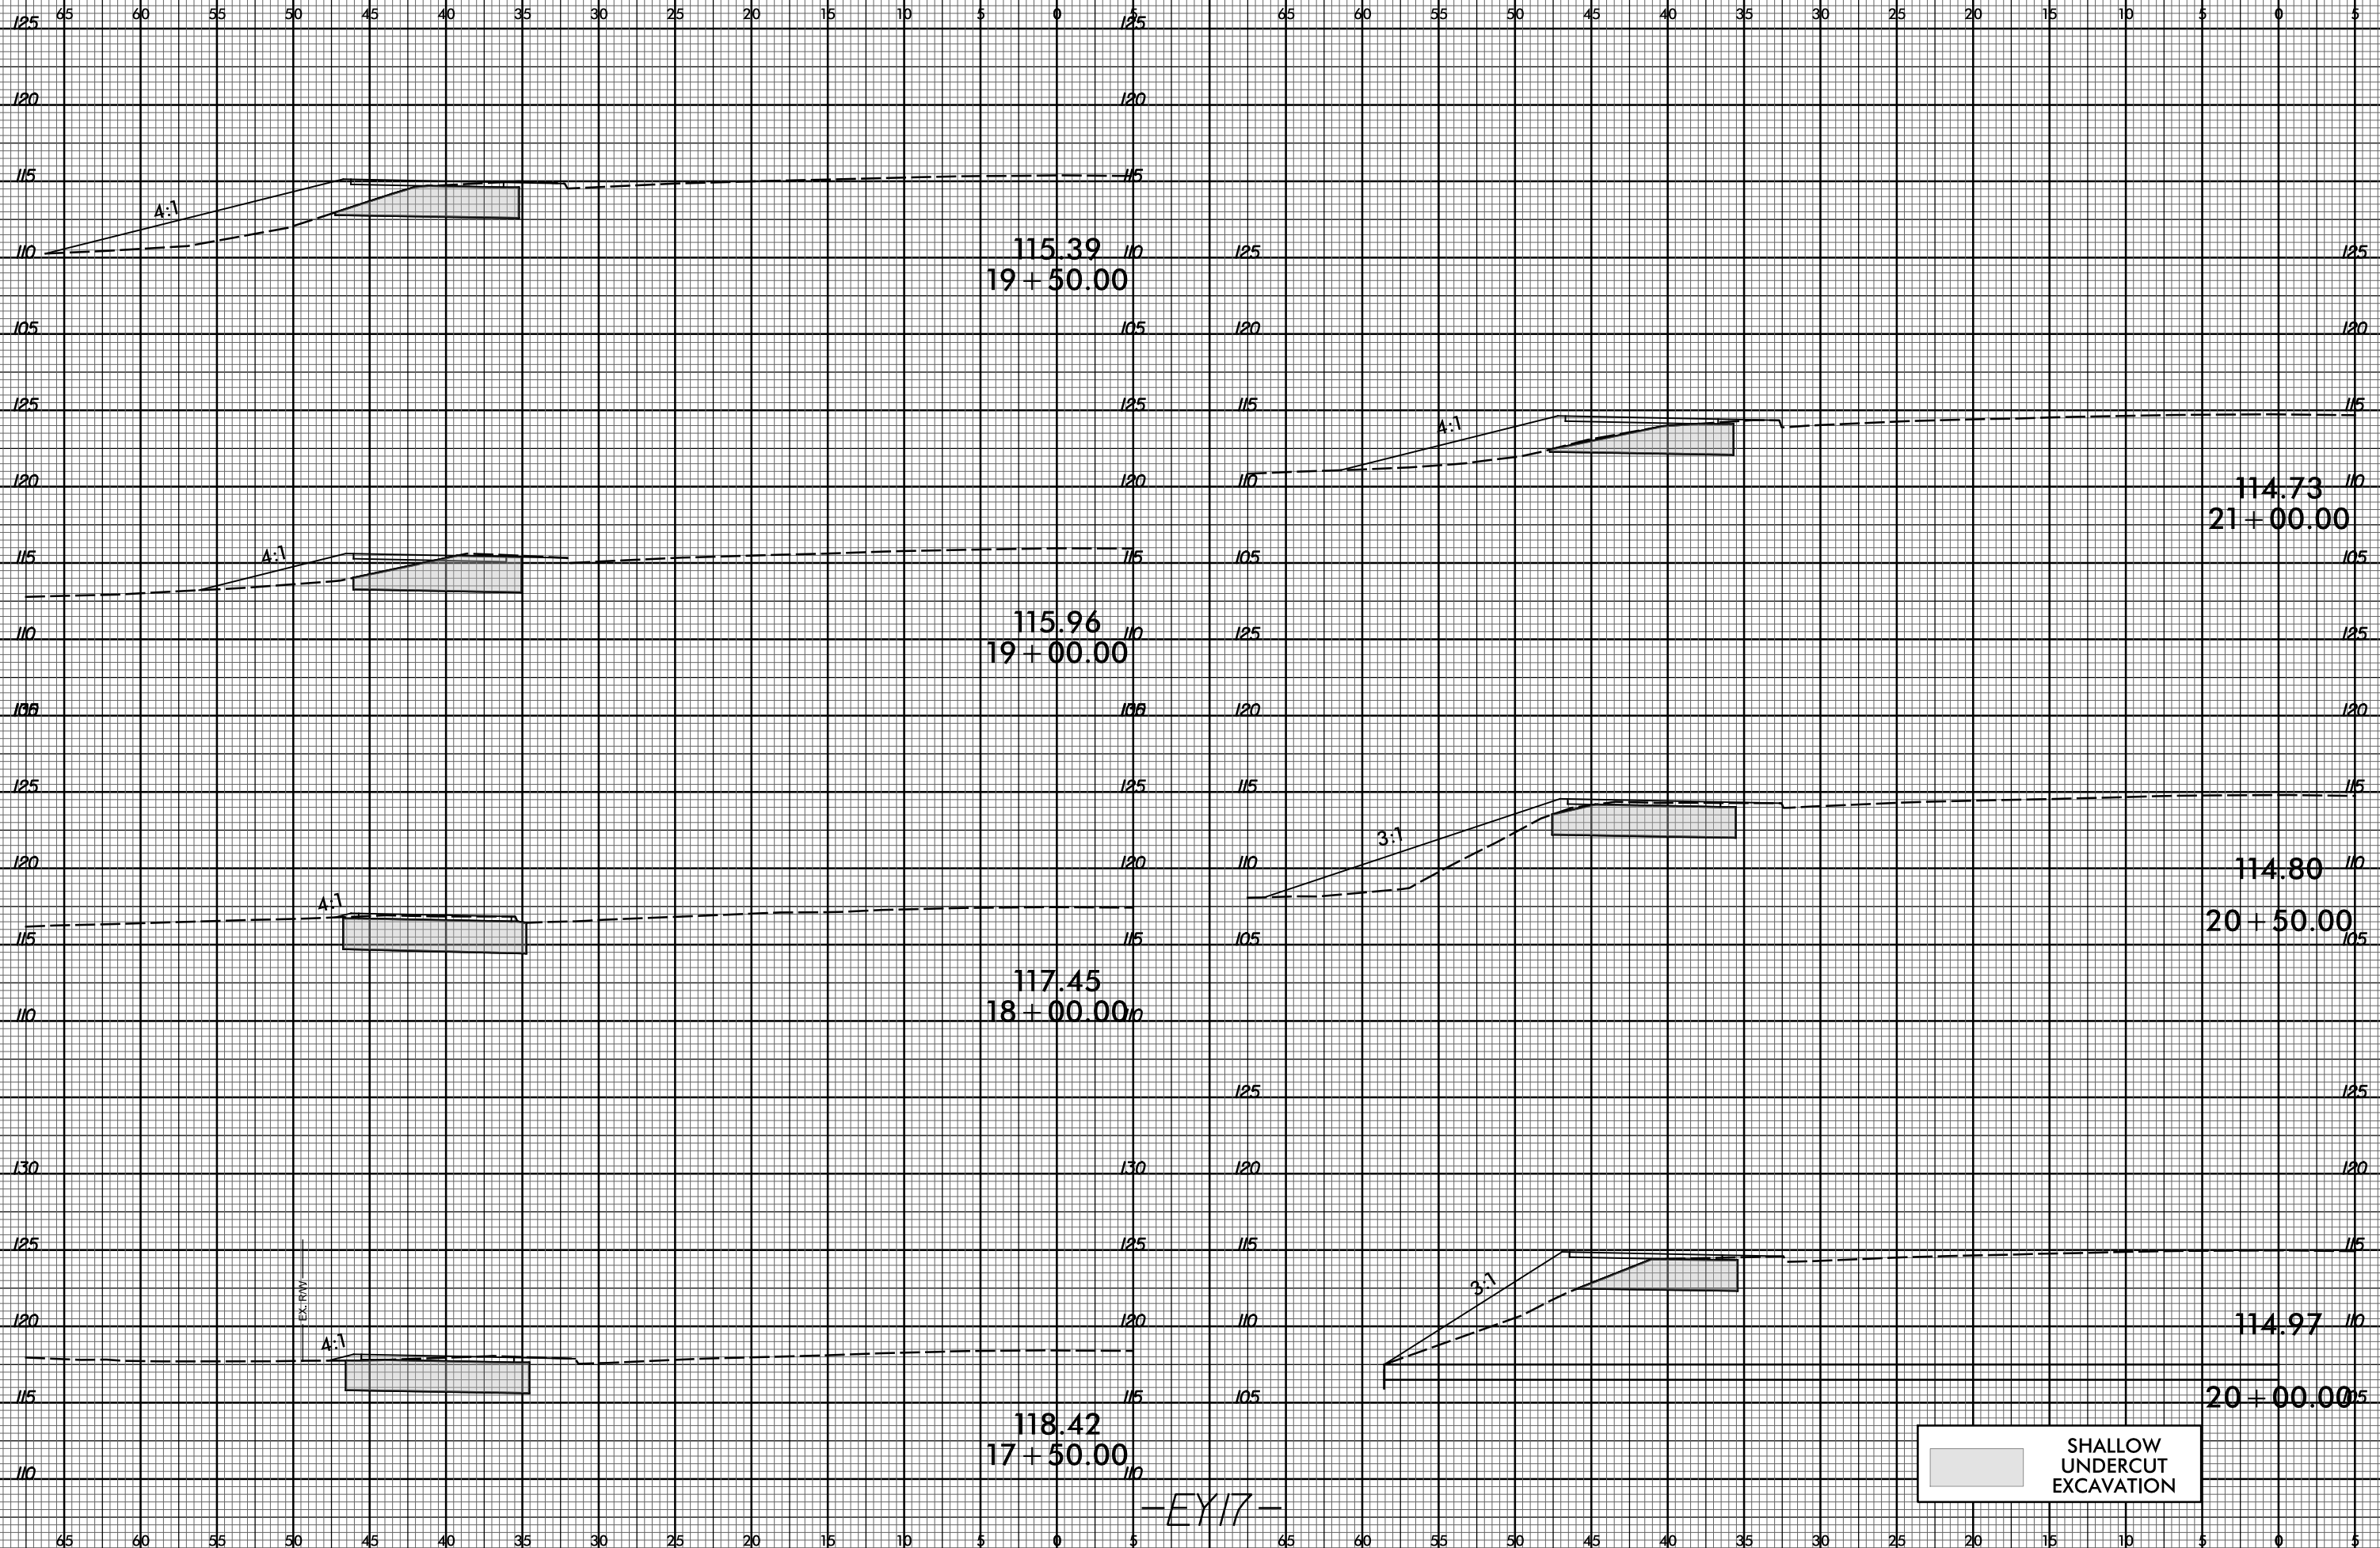

115.39
19 + 50.00

115.96
19 + 00.00

117.45
18 + 00.00

118.42
17 + 50.00

114.73
21 + 00.00

114.80
20 + 50.00

114.97
20 + 00.00

SHALLOW UNDERCUT EXCAVATION

-EY17-

05-JUL-2017 08:26
R:\PROJECTS\U-5935\RDY_EY17_XPL.dgn
\$\$\$\$\$USERNAME\$\$\$\$