


6/23/16



PROJ. REFERENCE NO.  
U-5935

SHEET NO.  
X-43

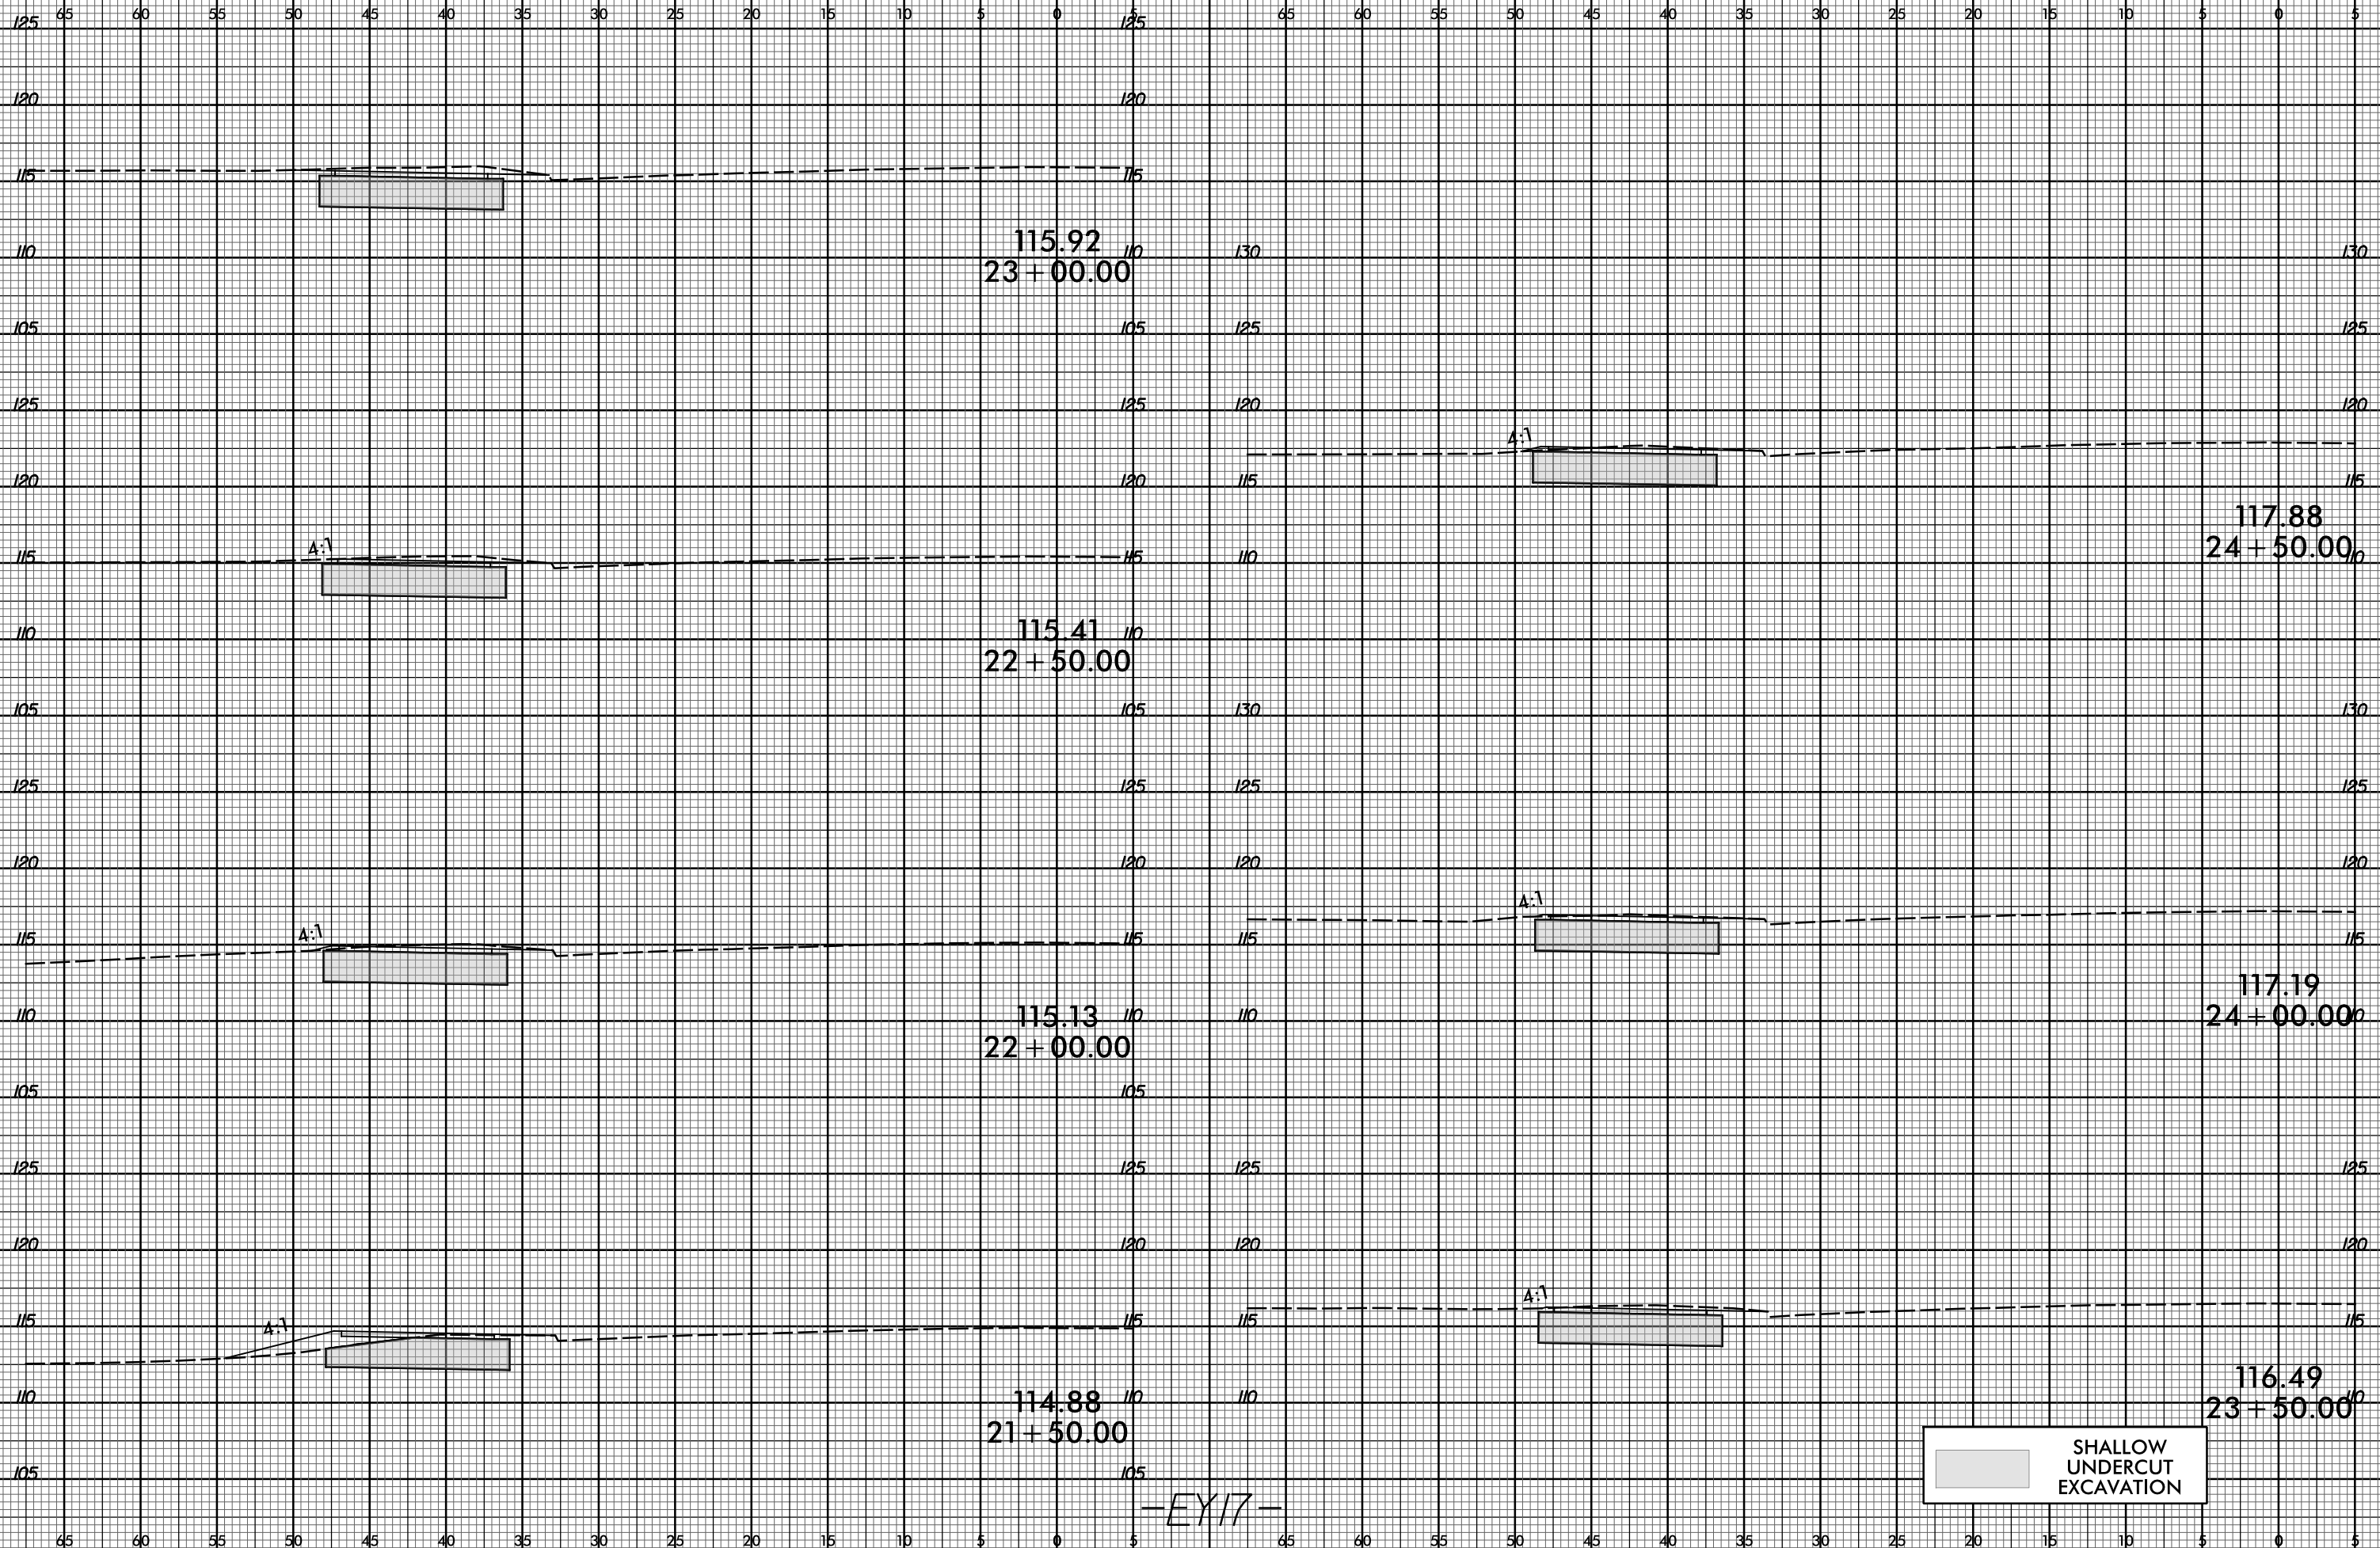

115.92  
23 + 00.00

115.41  
22 + 50.00

115.13  
22 + 00.00

114.88  
21 + 50.00

117.88  
24 + 50.00

117.19  
24 + 00.00

116.49  
23 + 50.00

-EY17-

SHALLOW  
UNDERCUT  
EXCAVATION

05-JUL-2017 08:26  
R:\PROJECTS\U-5935\RDY\_EY17\_XPL.dgn  
\$\$\$\$\$USERNAME\$\$\$\$