


6/23/16



PROJ. REFERENCE NO.  
U-5935

SHEET NO.  
X-46

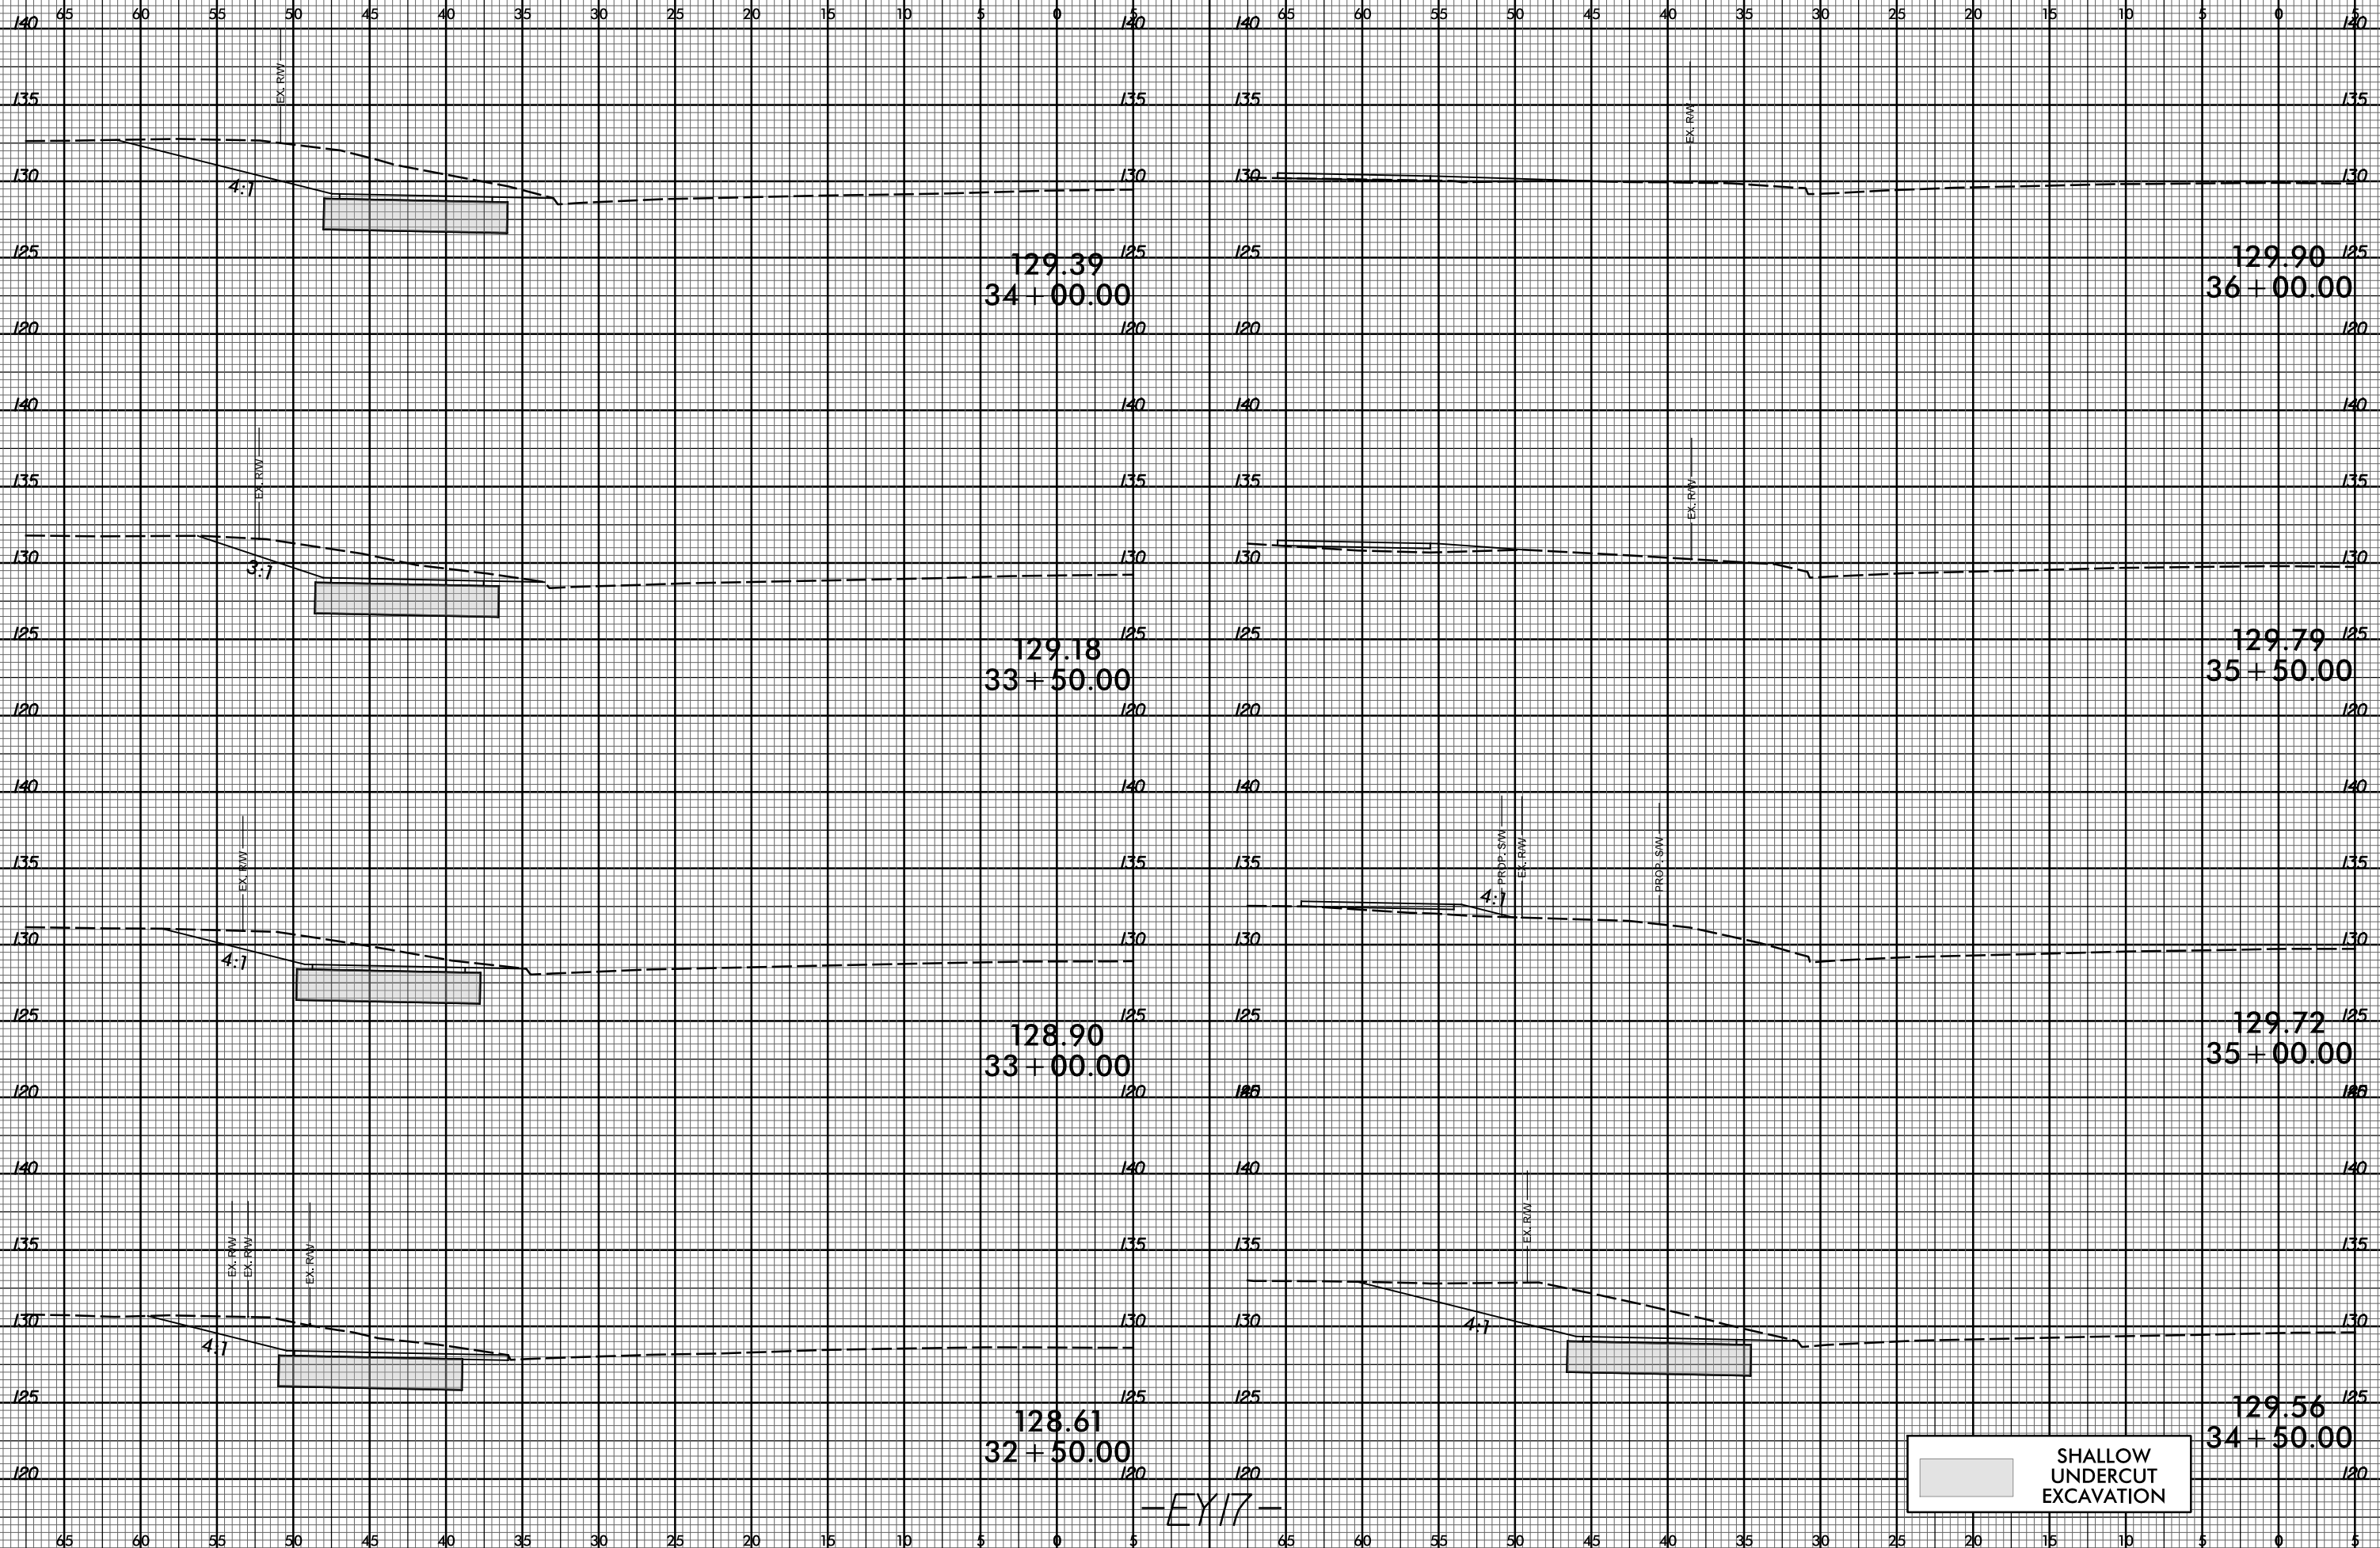

129.39  
34 + 00.00

129.90  
36 + 00.00

129.18  
33 + 50.00

129.79  
35 + 50.00

128.90  
33 + 00.00

129.72  
35 + 00.00

128.61  
32 + 50.00

129.56  
34 + 50.00

SHALLOW UNDERCUT EXCAVATION

-EY17-

05-JUL-2017 08:26  
R:\PROJECTS\X-46\U-5935\_R0Y\_EY17\_XPL.dgn  
\$\$\$\$\$USERNAME\$\$\$\$