


6/23/16

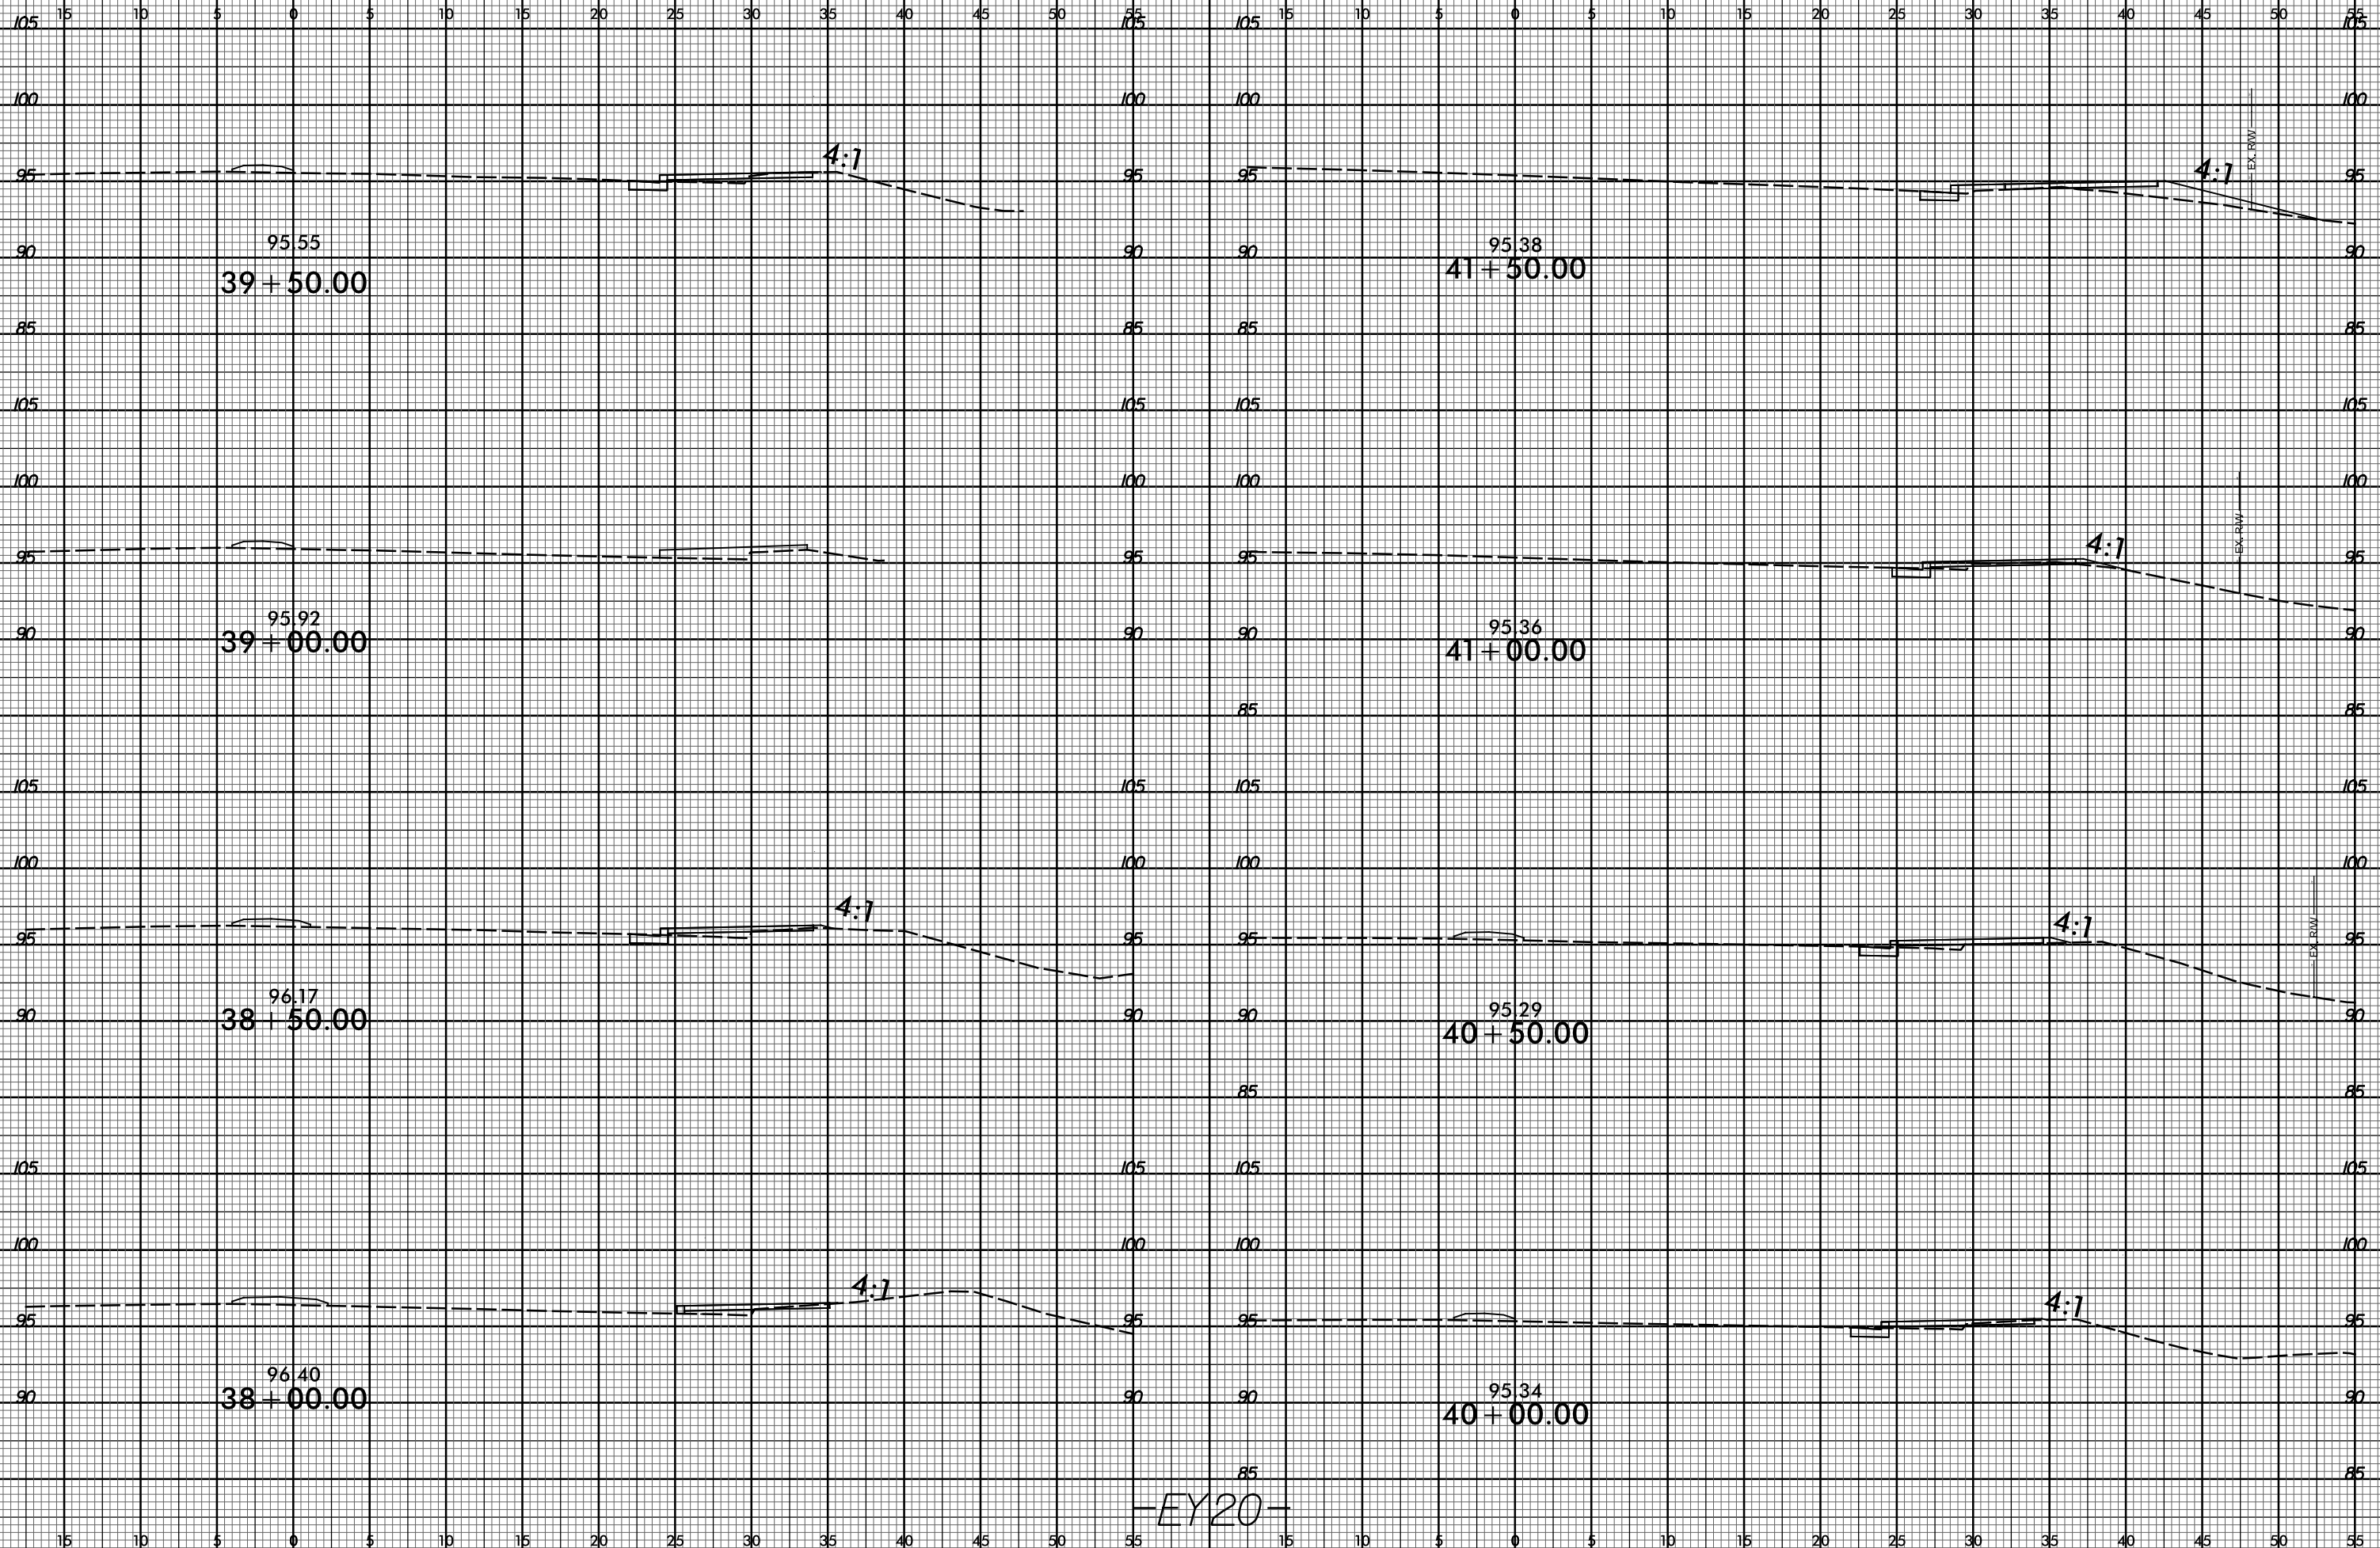

PROJ. REFERENCE NO.
U-5935

SHEET NO.
X-61



05-JUL-2017 08:26
R:\FORWARD\X\U-5935.FDY.EY20.XPL.dgn
\$\$\$\$\$USERNAME\$\$\$\$

-EY20-