


6/23/16



PROJ. REFERENCE NO.
U-5935

SHEET NO.
X-62

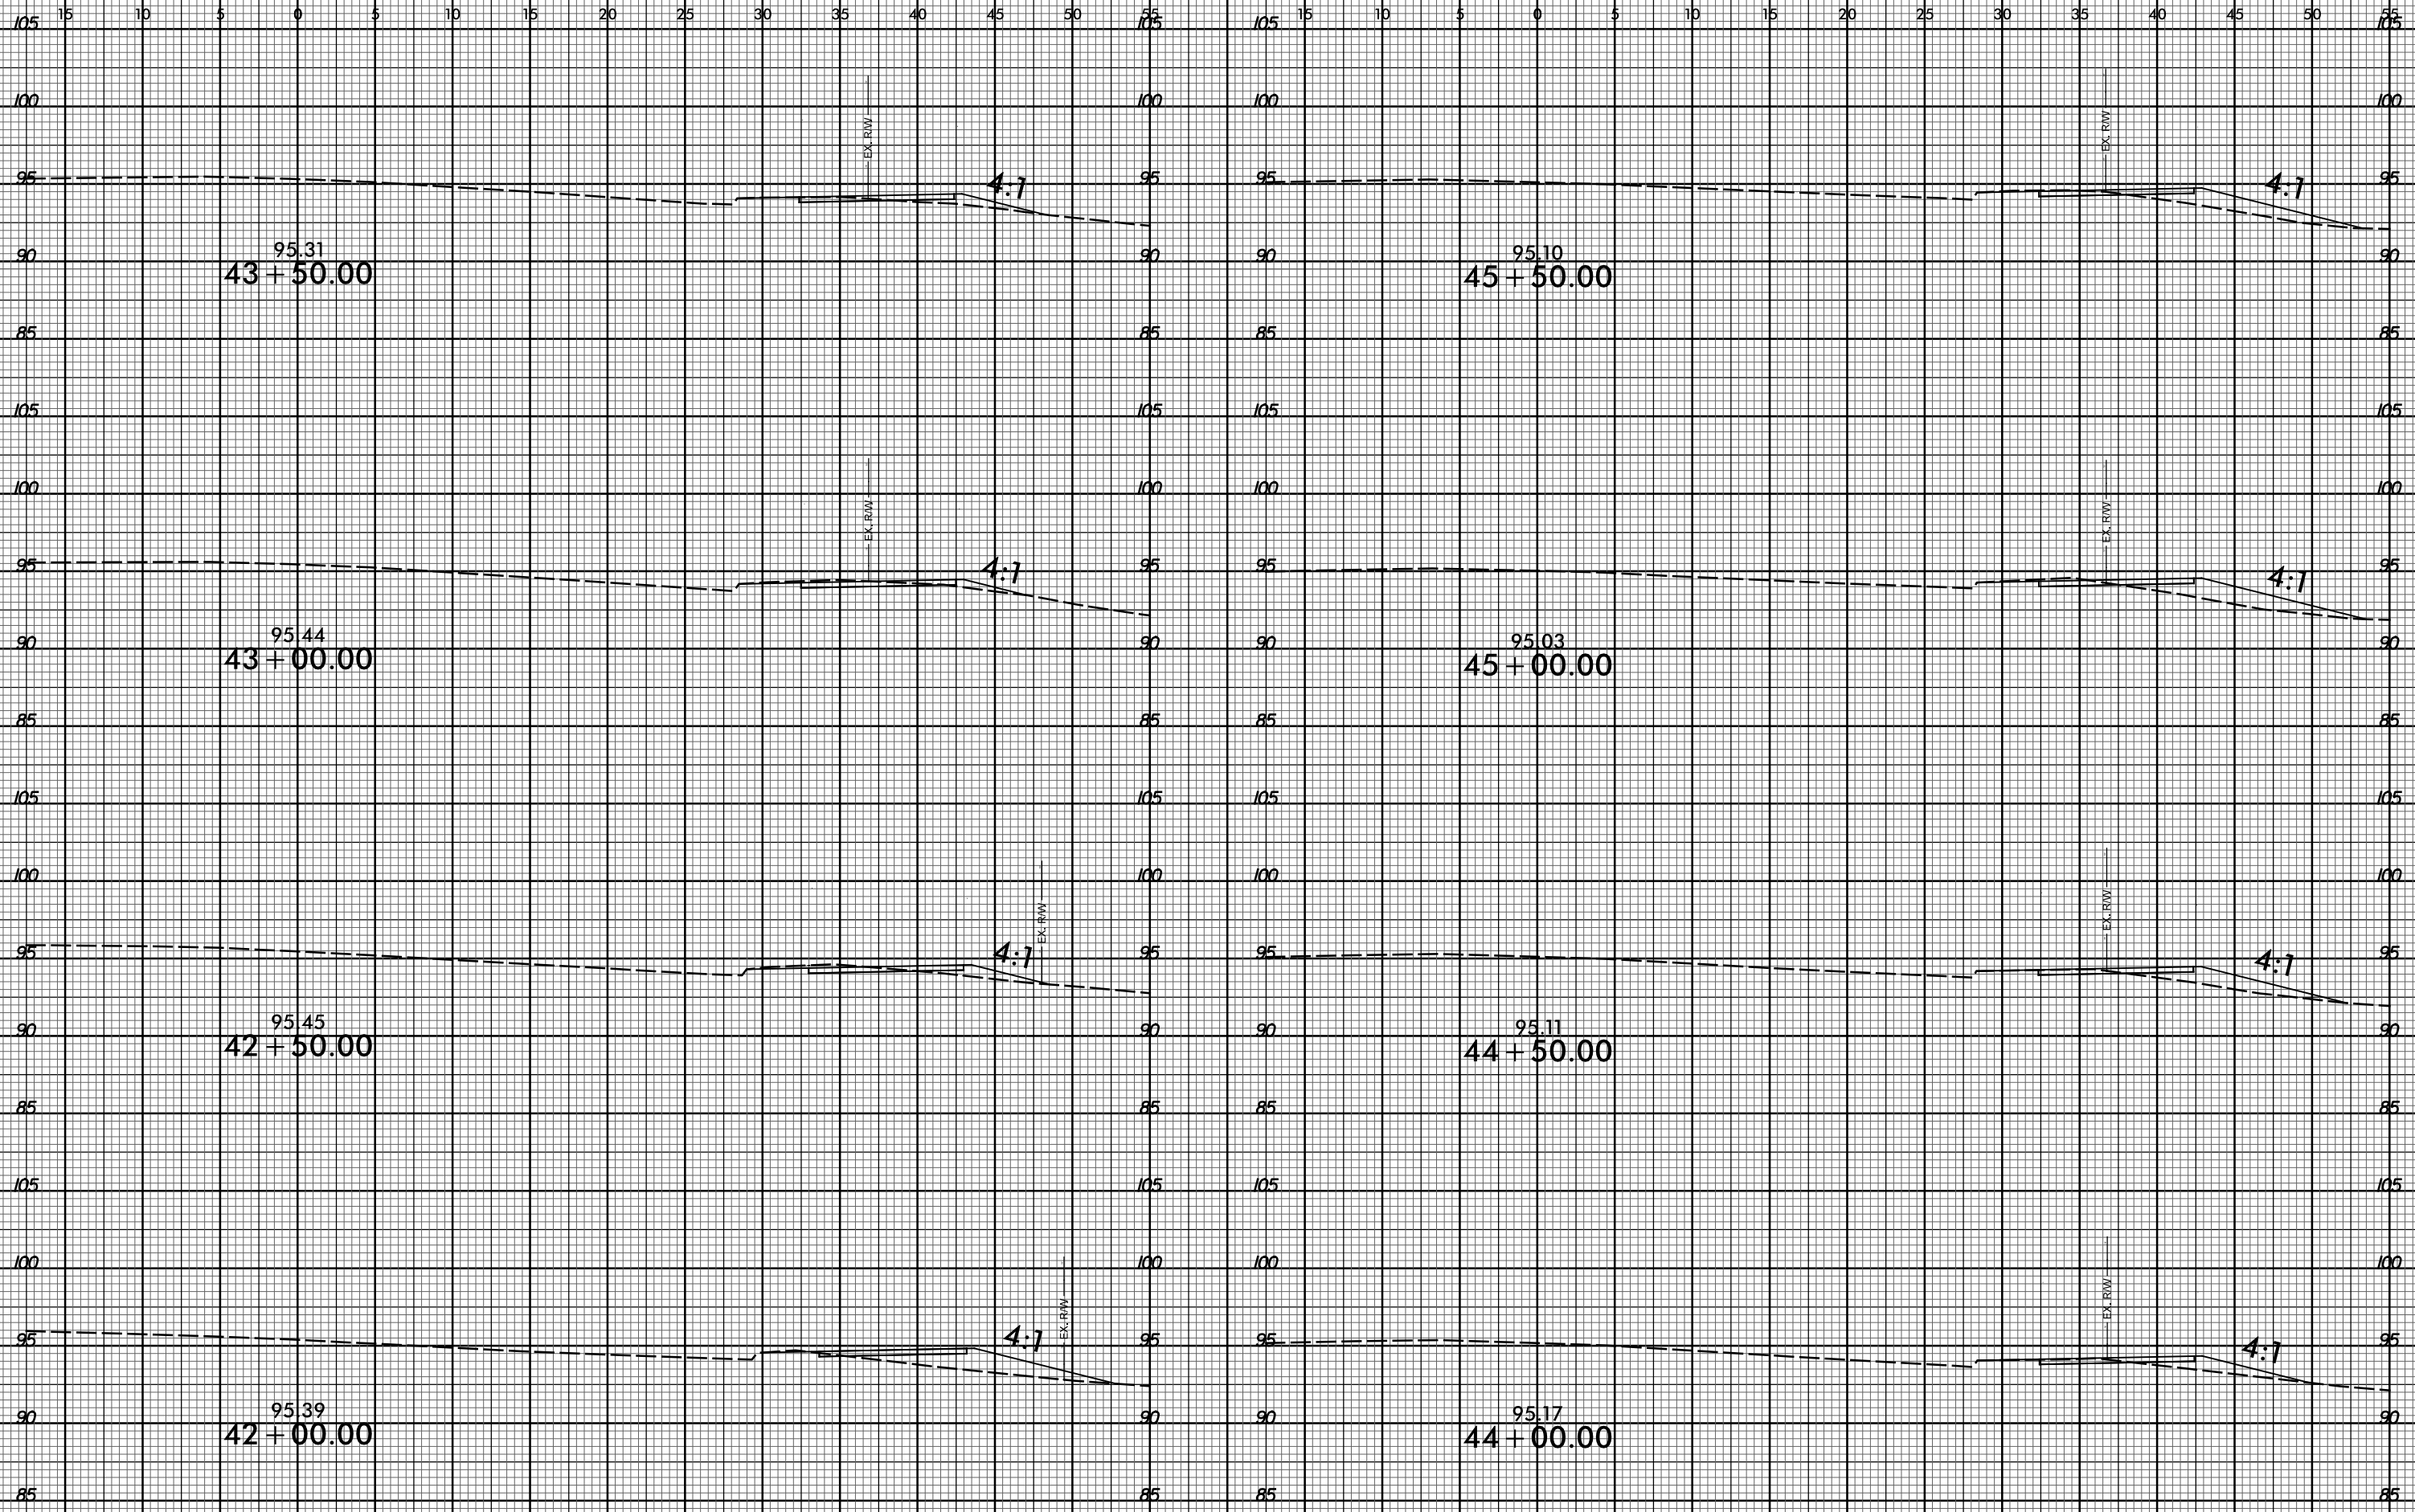

-EY20-

05-JUL-2017 08:26
R:\Roadwork\X-62\U-5935_R0Y_EY20_XPL.dgn
\$\$\$\$\$USERNAME\$\$\$\$