



PROJECT NO.	SHEET NO.	TOTAL SHEETS
2018CPT13.01.10111, 2018CPT.13.01.10112, 2018CPT.13.01.20111, ETC.	<b>23</b>	

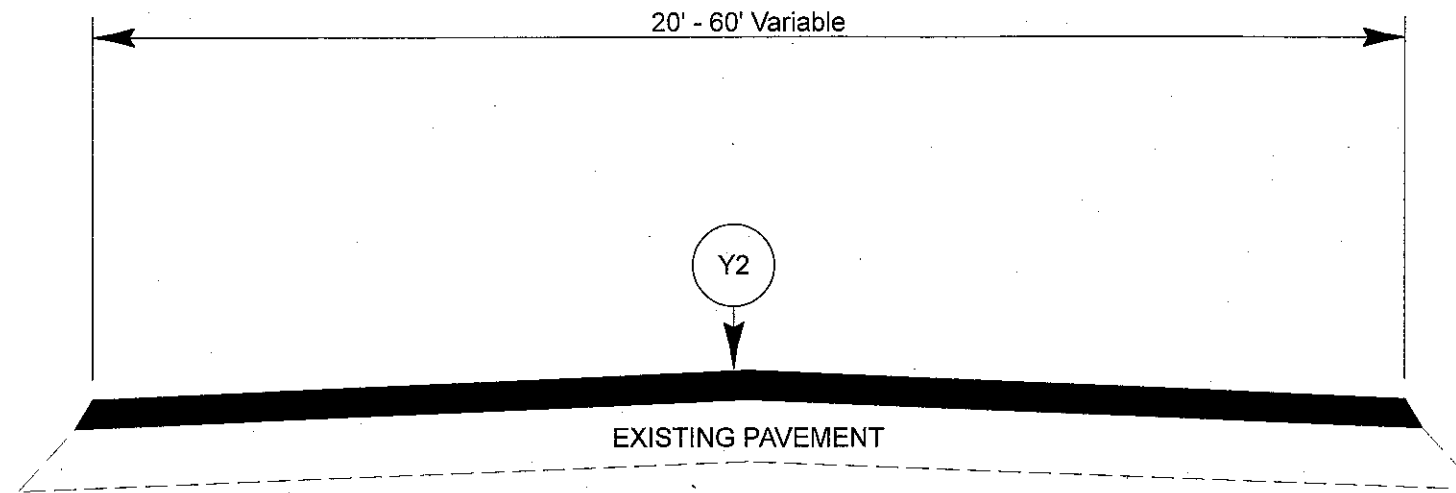

TYPICAL SECTION NO. 9

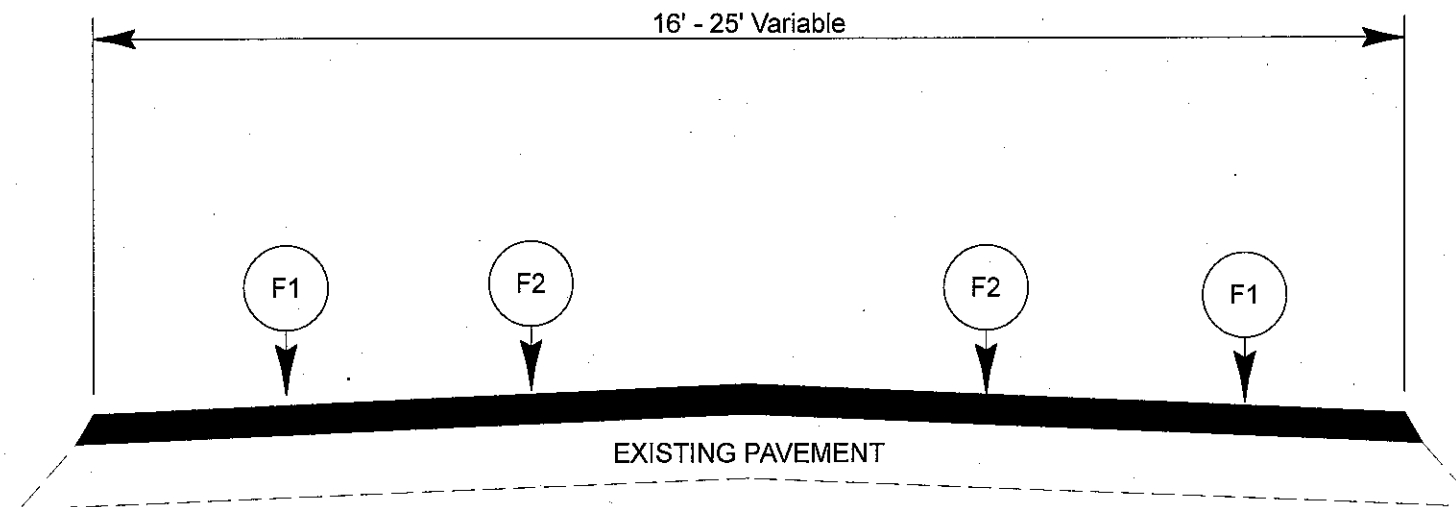

TYPICAL SECTION NO. 10