


APPROVED: *Charles A. Johnson, III*
 DATE: 7/5/2017

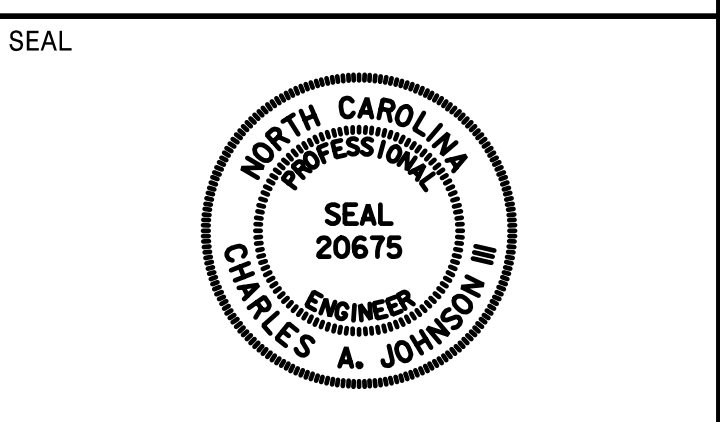


DOCUMENT NOT CONSIDERED FINAL
 UNLESS ALL SIGNATURES COMPLETED

SIGN NUMBER: 2B
 TYPE: A (OVHD)
 QUANTITY: 1
 SIGN WIDTH: 16'-6"
 HEIGHT: 10'-6"
 TOTAL AREA: 173.3 Sq.Ft.
 BORDER TYPE: FLUSH
 RECESS: 0"
 WIDTH: 2"
 RADII: 12"
 NO. Z BARS: 3
 LENGTH: 190.0

SYMBOL	X	Y	WID	HT
M1_4	76.5	72.4	45	36

DESIGN BY: JTT
 PROJECT ID: U-2579C
 CHECKED BY: ADK/CAJ
 DIV: 09
 DATE: April 2017

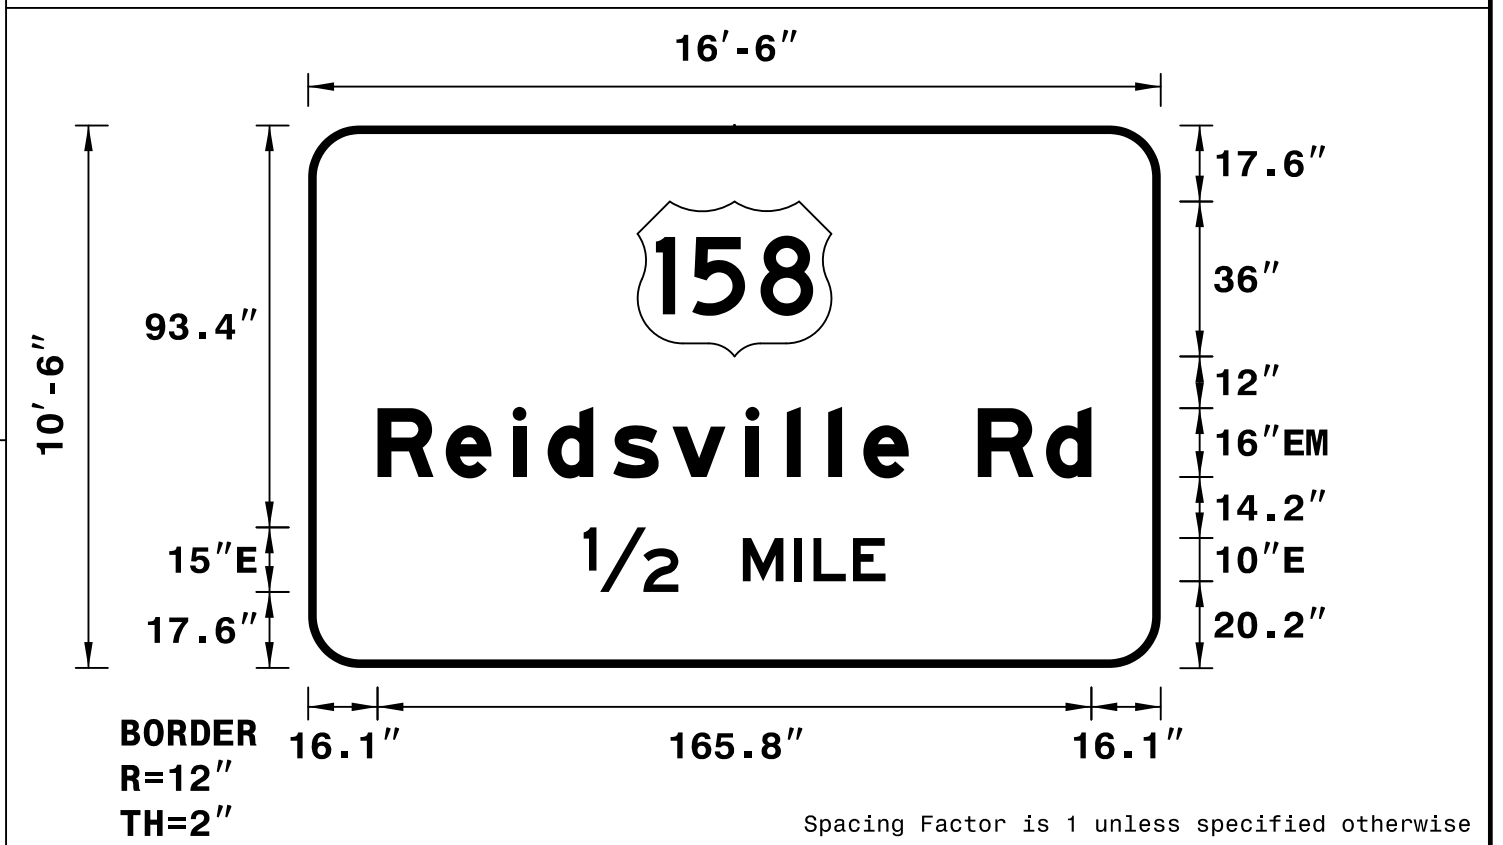

- NOTES:
- Legend and border shall be direct applied Grade A reflective sheeting.
 - Arrows and shields shall be Grade A reflective sheeting on 0.032" aluminum and demountable.
 - Background shall be Grade C reflective sheeting.

LETTER POSITIONS


Letter spacings are to start of next letter

	R	e	i	d	s	v	i	l	l	e	R	d		Series/Size Text Length		
	16.1	15.8	15.5	8.2	15.2	13.8	17	9.6	9.6	8.2	10.6	16	15.8	10.6	16.1	EM 2000 165.8
		1/2		M	I	L	E									E 2000 70.1

SIGN NUMBER: 3C
 TYPE: A (OVHD)
 QUANTITY: 1
 SIGN WIDTH: 23'-6"
 HEIGHT: 10'-6"
 TOTAL AREA: 246.8 Sq.Ft.
 BORDER TYPE: FLUSH
 RECESS: 0"
 WIDTH: 2"
 RADII: 12"
 NO. Z BARS: 3
 LENGTH: 274.0

SYMBOL	X	Y	WID	HT
M1_4	118.5	72.4	45	36

DESIGN BY: JTT
 PROJECT ID: U-2579C
 CHECKED BY: ADK/CAJ
 DIV: 09
 DATE: April 2017

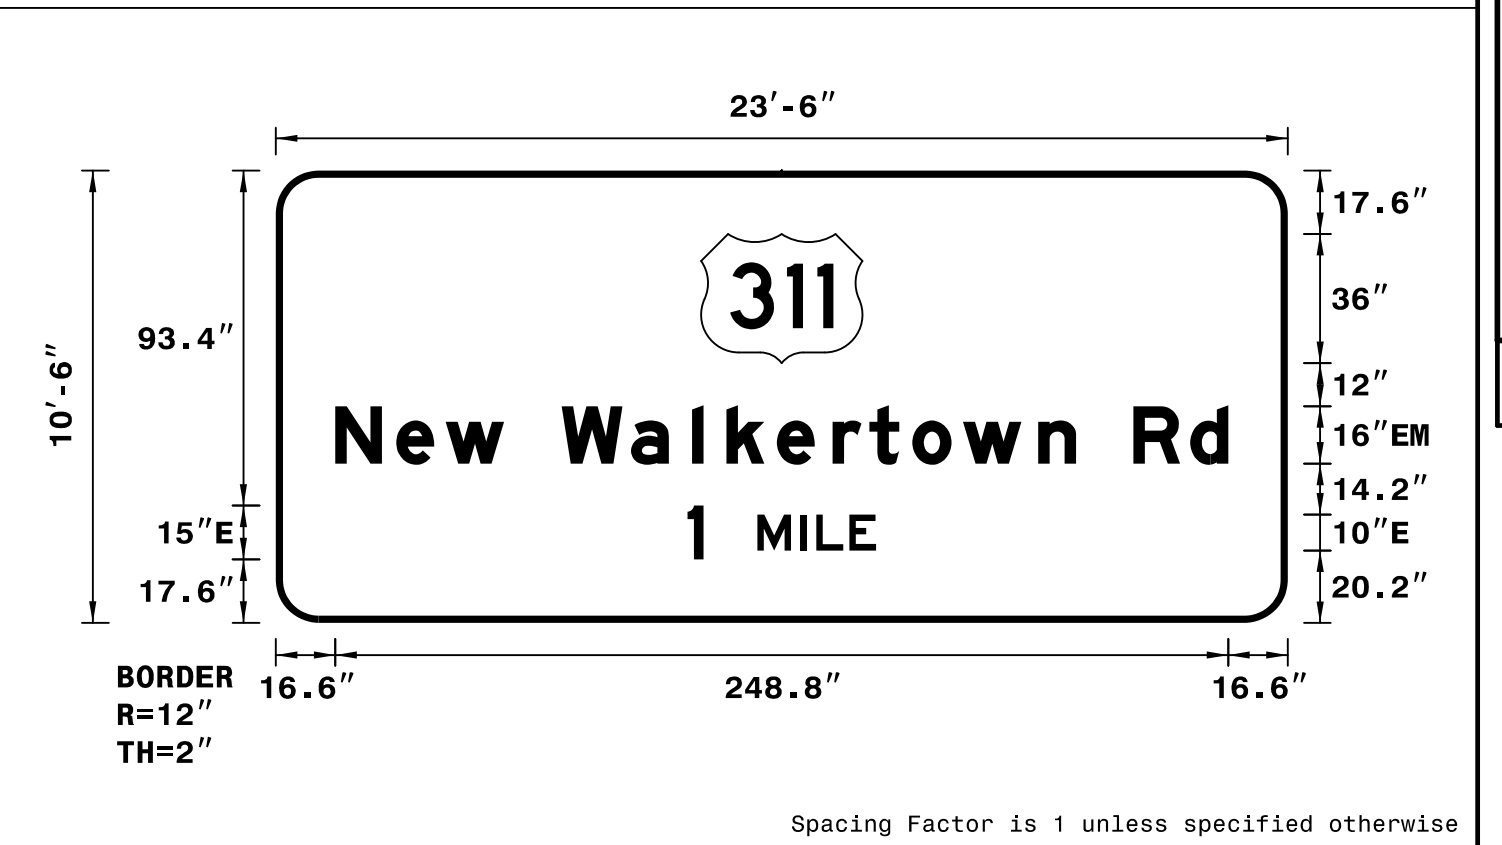

- NOTES:
- Legend and border shall be direct applied Grade A reflective sheeting.
 - Arrows and shields shall be Grade A reflective sheeting on 0.032" aluminum and demountable.
 - Background shall be Grade C reflective sheeting.

LETTER POSITIONS


Letter spacings are to start of next letter

	N	e	w	W	a	l	k	e	r	t	o	w	n	R	d		Series/Size Text Length			
	16.6	17	13.8	16.3	16	19.4	17	9.6	14.1	15.5	10.2	12	14.1	21	10.6	16	15.8	10.6	16.6	EM 2000 248.8
		1		M	I	L	E													E 2000 52.6

SIGN NUMBER: 4B
 TYPE: A (OVHD)
 QUANTITY: 1
 SIGN WIDTH: 20'-6"
 HEIGHT: 8'-0"
 TOTAL AREA: 164.0 Sq.Ft.
 BORDER TYPE: FLUSH
 RECESS: 0"
 WIDTH: 2"
 RADII: 12"
 NO. Z BARS: 3
 LENGTH: 238.0

SYMBOL	X	Y	WID	HT
M1_4	78.8	44	45	36
Type "A" Arrow	200.1	34.3	22.4	35.3

DESIGN BY: JTT
 PROJECT ID: U-2579C
 CHECKED BY: ADK/CAJ
 DIV: 09
 DATE: April 2017

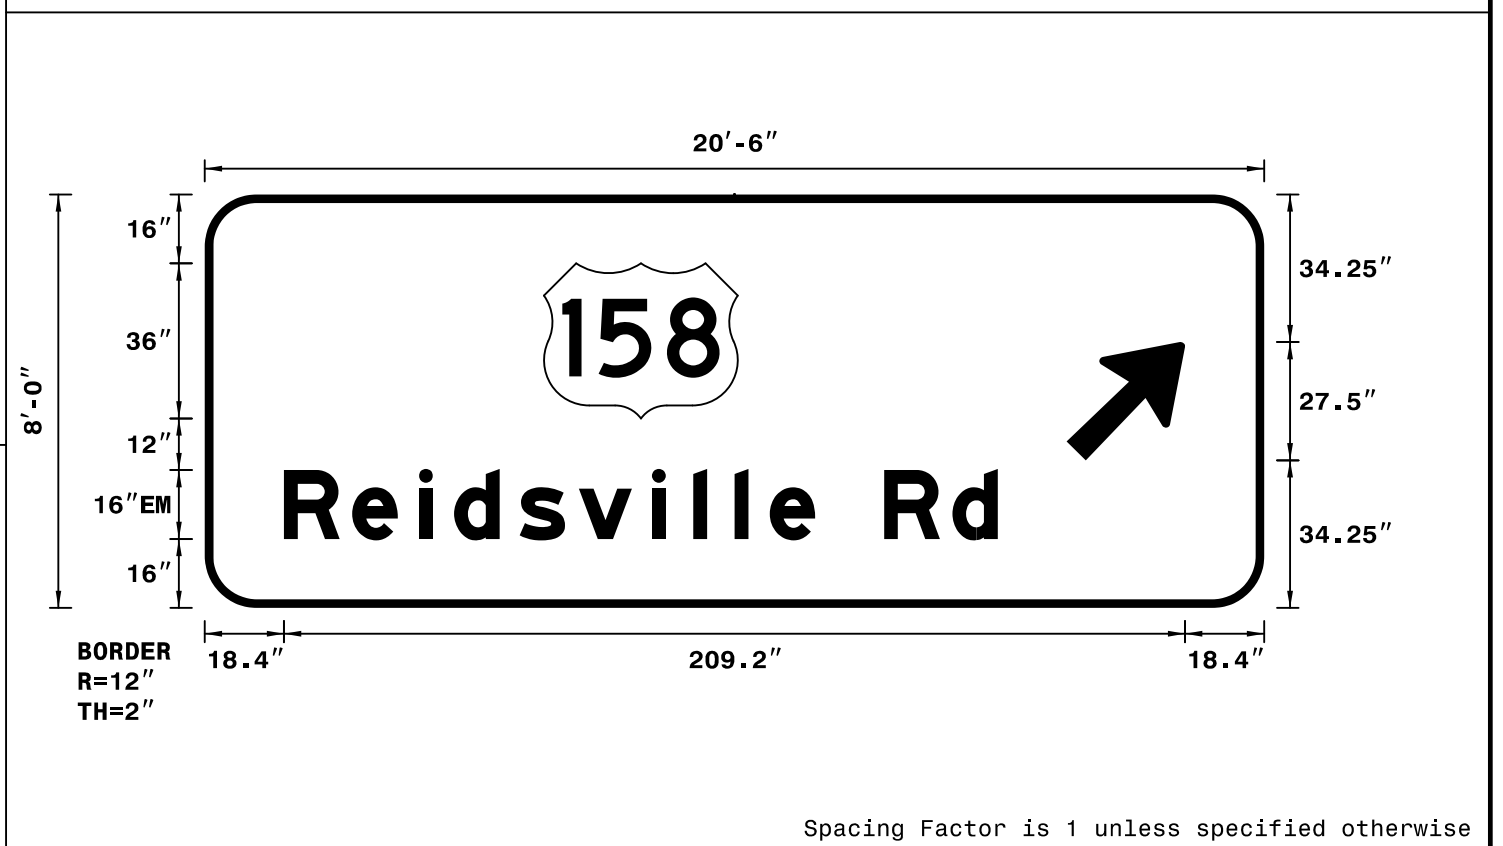

- NOTES:
- Legend and border shall be direct applied Grade A reflective sheeting.
 - Arrows and shields shall be Grade A reflective sheeting on 0.032" aluminum and demountable.
 - Background shall be Grade C reflective sheeting.

LETTER POSITIONS


Letter spacings are to start of next letter

	R	e	i	d	s	v	i	l	l	e	R	d		Series/Size Text Length		
	18.4	15.8	15.5	8.2	15.2	13.8	17	9.6	9.6	8.2	10.6	16	15.8	10.6	11.9	EM 2000 165.8

SIGN NUMBER: 5C
 TYPE: A (OVHD)
 QUANTITY: 1
 SIGN WIDTH: 23'-6"
 HEIGHT: 10'-6"
 TOTAL AREA: 246.8 Sq.Ft.
 BORDER TYPE: FLUSH
 RECESS: 0"
 WIDTH: 2"
 RADII: 12"
 NO. Z BARS: 3
 LENGTH: 274.0

SYMBOL	X	Y	WID	HT
M1_4	118.5	72.3	45	36

DESIGN BY: JTT
 PROJECT ID: U-2579C
 CHECKED BY: ADK/CAJ
 DIV: 09
 DATE: April 2017

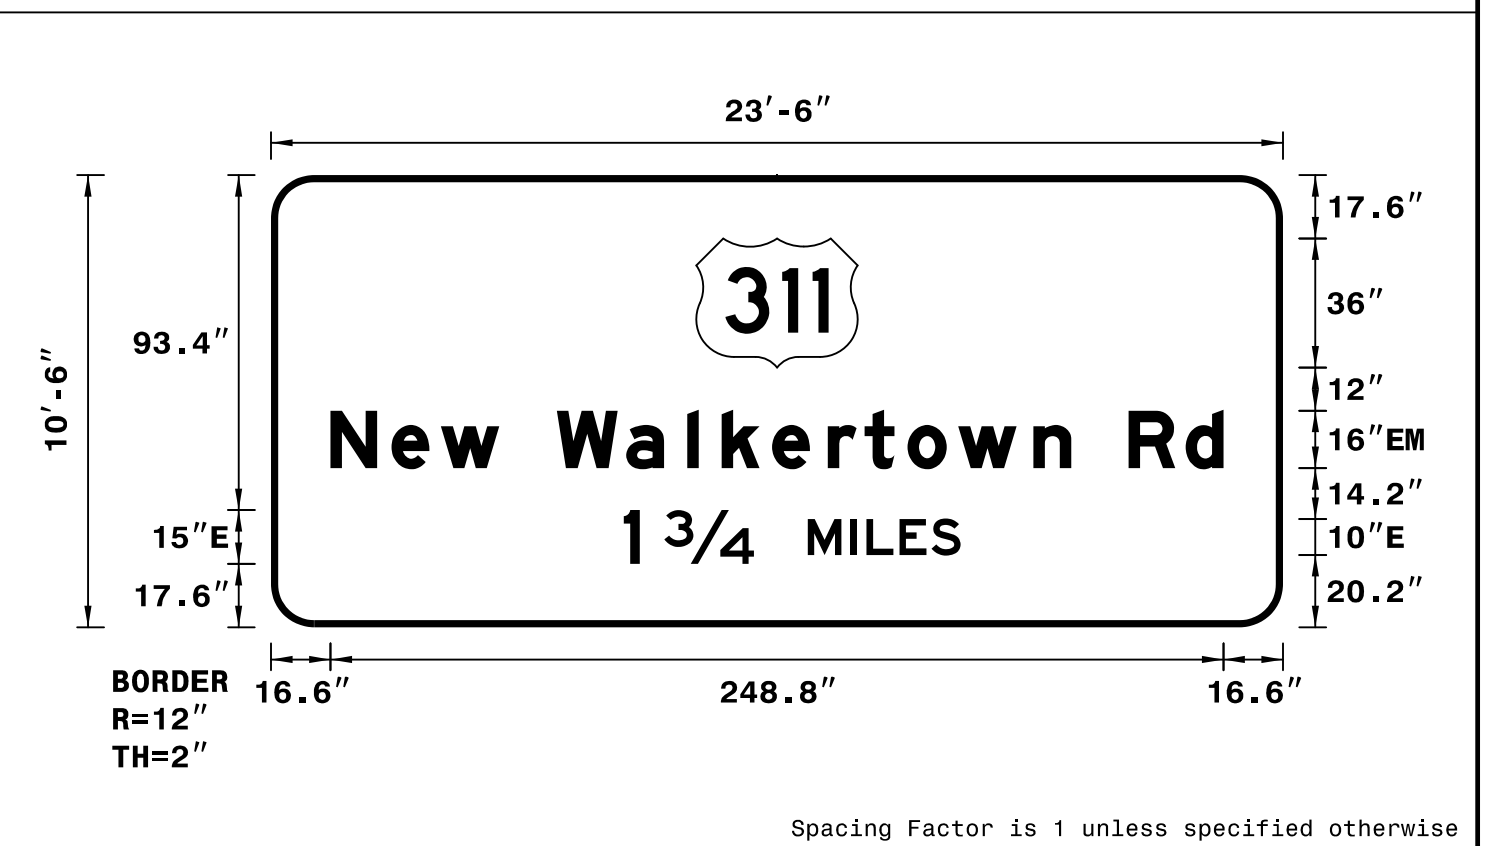

- NOTES:
- Legend and border shall be direct applied Grade A reflective sheeting.
 - Arrows and shields shall be Grade A reflective sheeting on 0.032" aluminum and demountable.
 - Background shall be Grade C reflective sheeting.

LETTER POSITIONS

Letter spacings are to start of next letter

	N	e	w	W	a	l	k	e	r	t	o	w	n	R	d		Series/Size Text Length			
	16.6	17	13.8	16.3	16	19.4	17	9.6	14.1	15.5	10.2	12	14.1	21	10.6	16	15.8	10.6	16.6	EM 2000 248.8
		1		3/4		M	I	L	E	S										E 2000 93.9