

**NEW SPLICE ENCLOSURE
LOCATED AT CCTV/DMS
SOUTH OF SR 2381 (WILLISTON RD.)**

COLOR CODE
TIA/EIA 598-C

(1) BLUE	(7) RED
(2) ORANGE	(8) BLACK
(3) GREEN	(9) YELLOW
(4) BROWN	(10) VIOLET
(5) SLATE	(11) ROSE
(6) WHITE	(12) AQUA






LEGEND

X - FUSION SPLICE INDIVIDUAL FIBER
 O - EXISTING SPLICE
 □ - EXPRESS INDIVIDUAL FIBER

EXPRESS - EXPRESS ENTIRE BUFFER TUBE
 SPLICE - SPLICE ENTIRE BUFFER TUBE OR MAINTAIN IF EXISTING EXPRESSED

NOTES:

- FIBER INTERCONNECT CENTER RACKS ARE SCHEMATIC ONLY - ACTUAL EQUIPMENT FORM MAY VARY.
- ETHERNET SWITCH TERMINATION CONFIGURATIONS ARE GENERIC. CONTRACTOR IS RESPONSIBLE FOR DETERMINING /ENSURING PROPER TERMINATION.
- CONTRACTOR IS RESPONSIBLE FOR FIELD VERIFYING EXISTING SPLICING. THE CONTRACTOR SHALL COORDINATE WITH THE ENGINEER WHERE EXISTING SPLICING IS NOT AS EXPECTED.

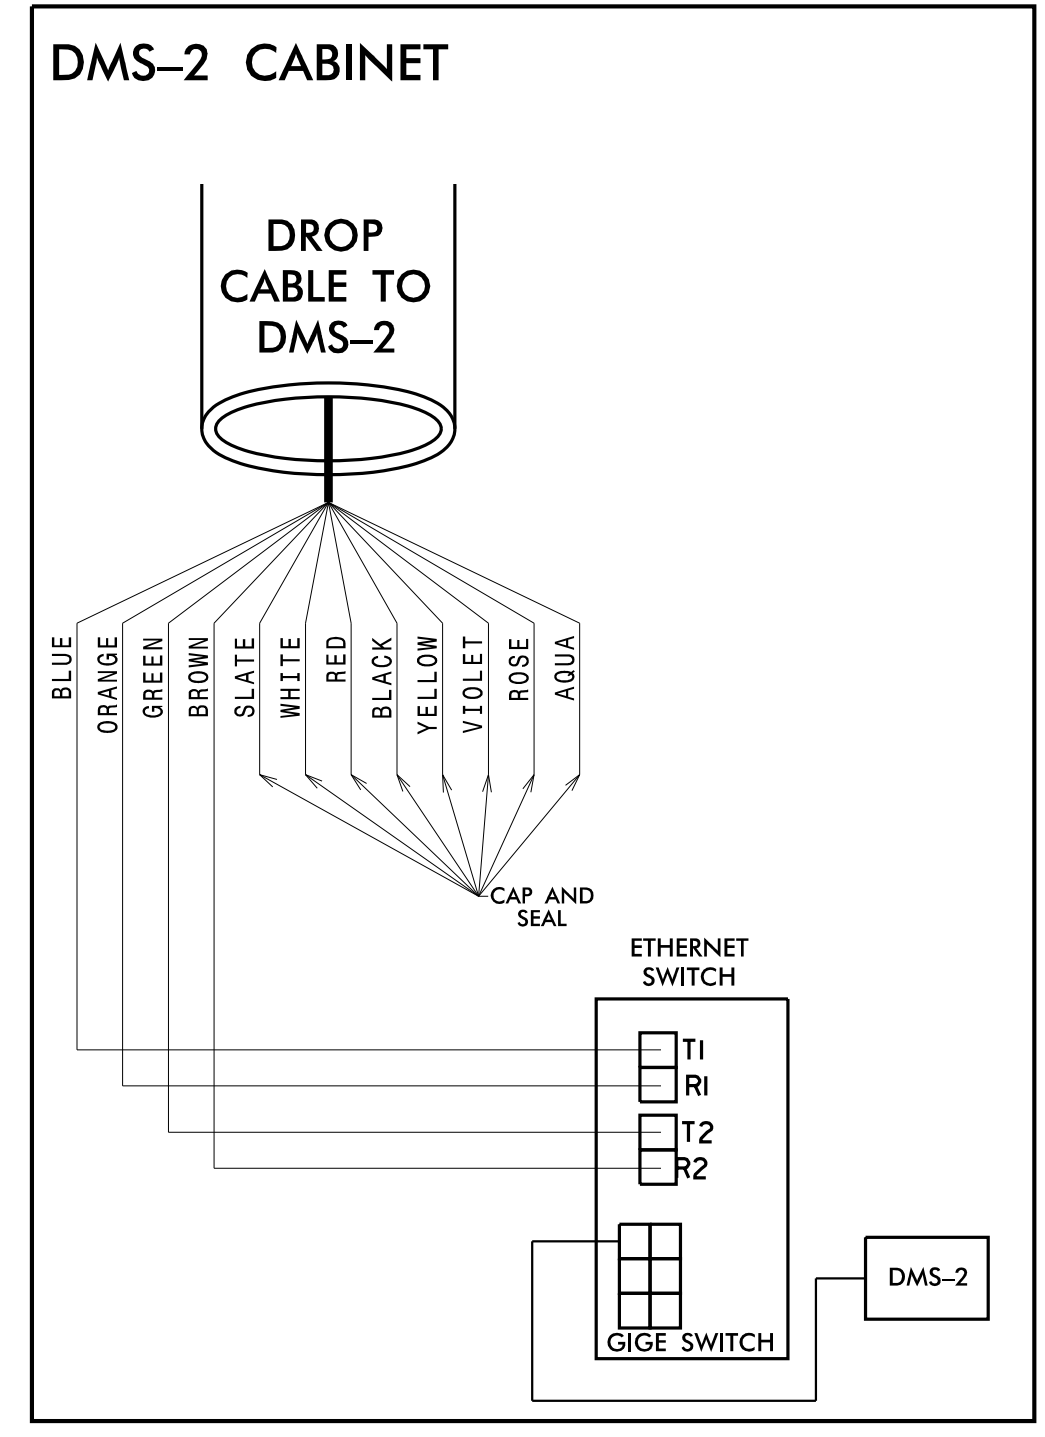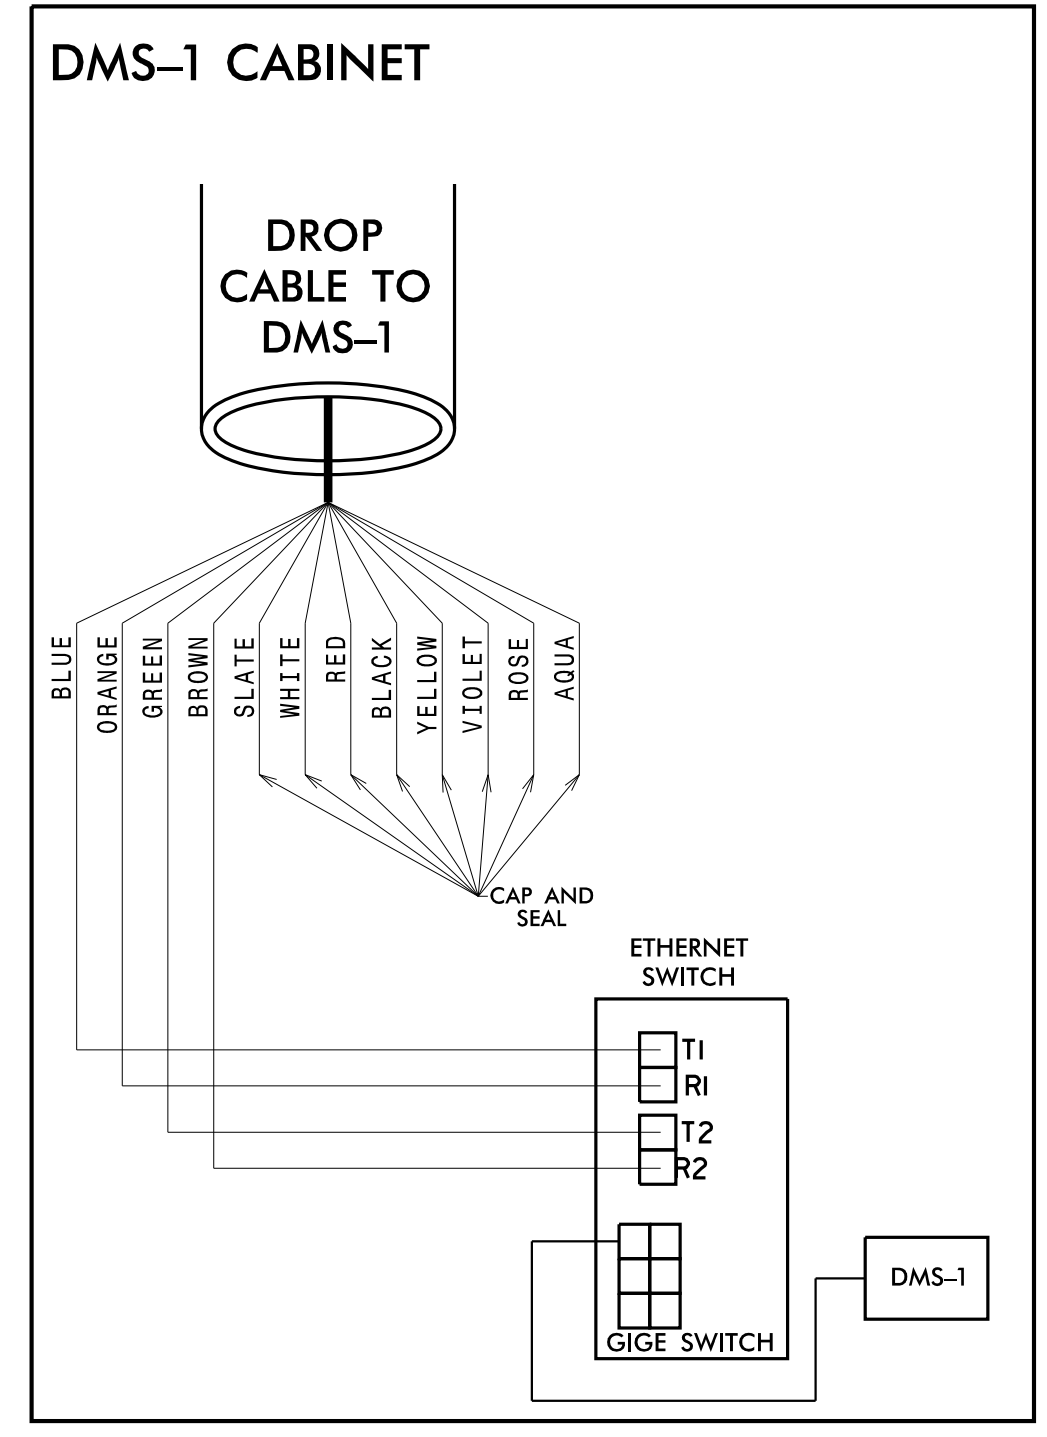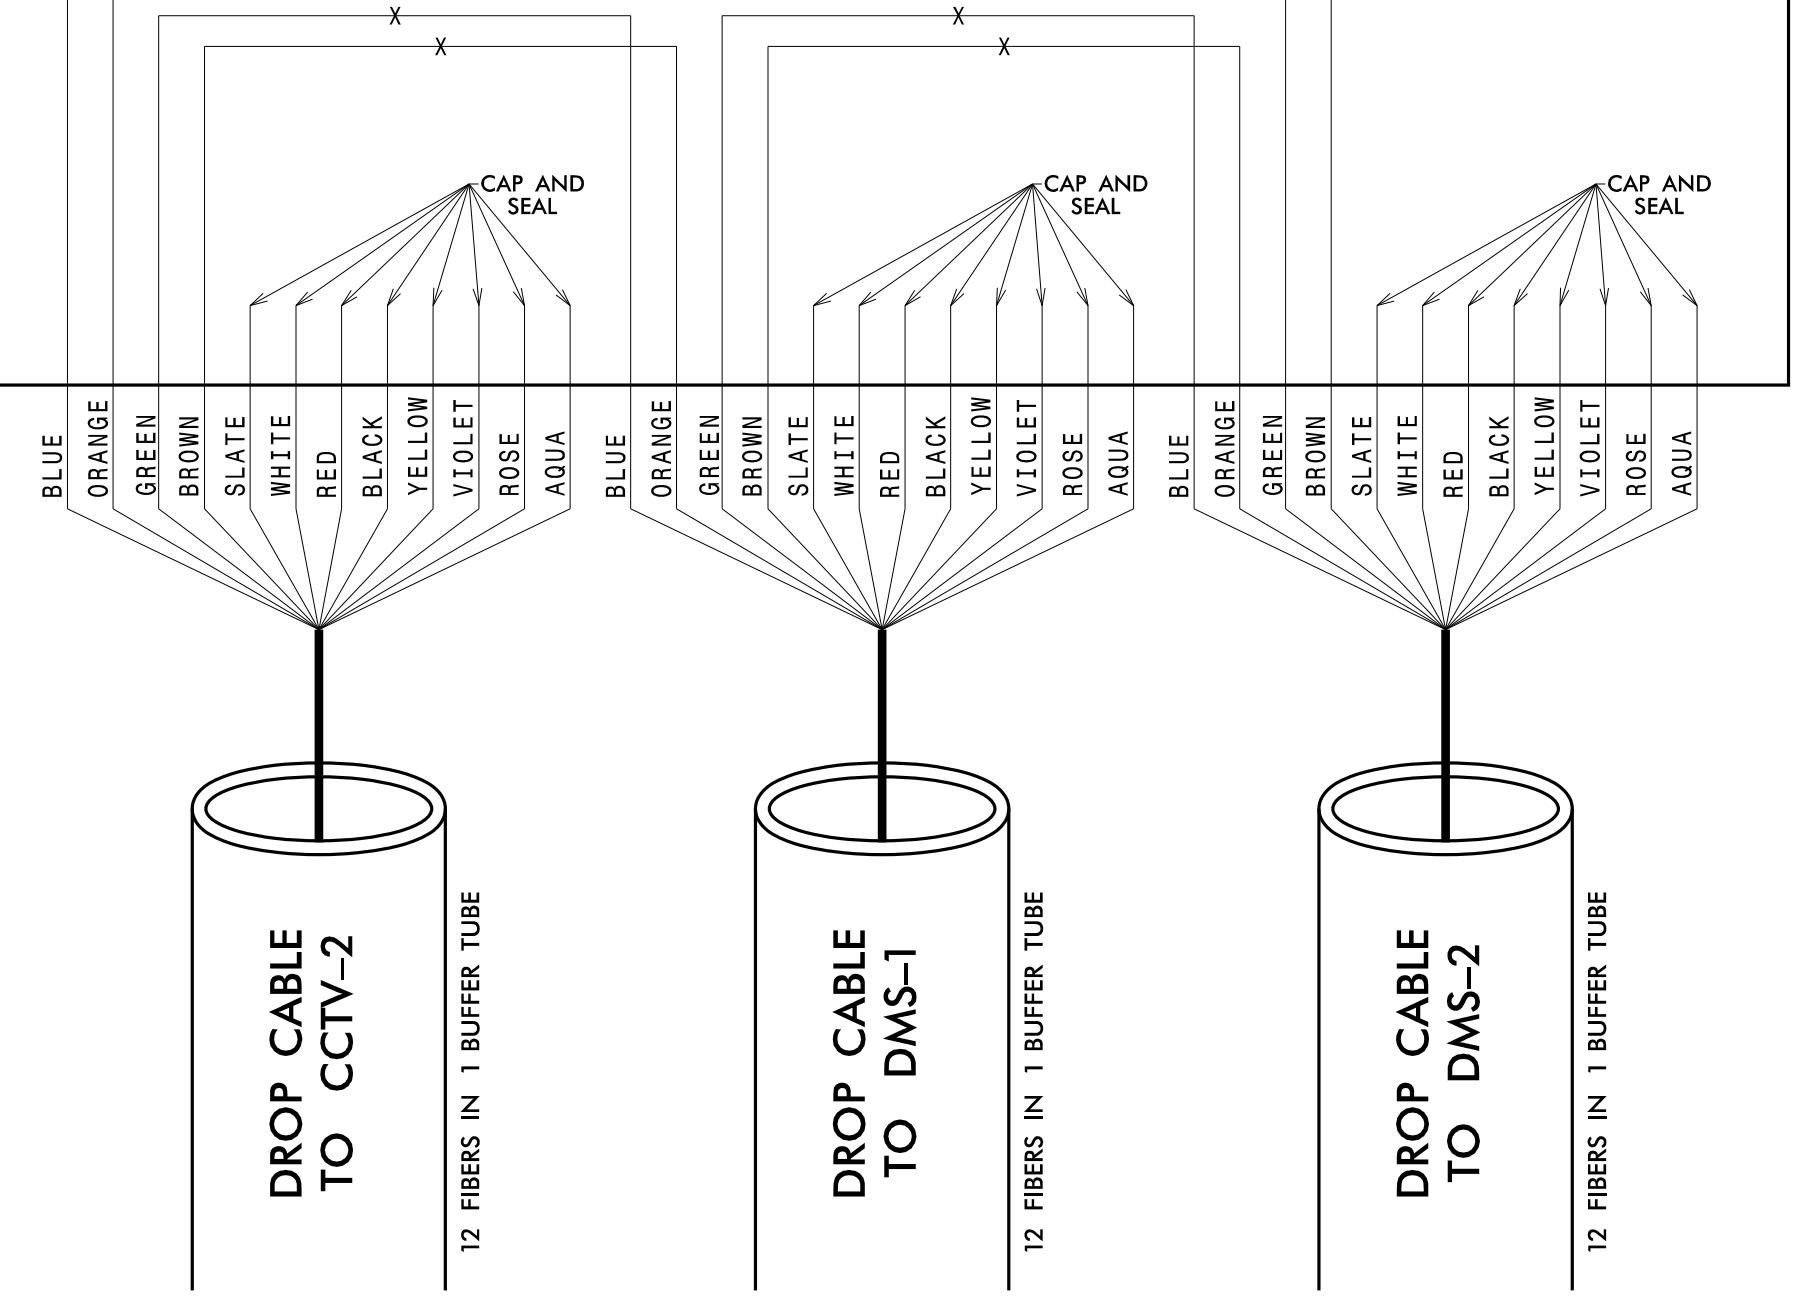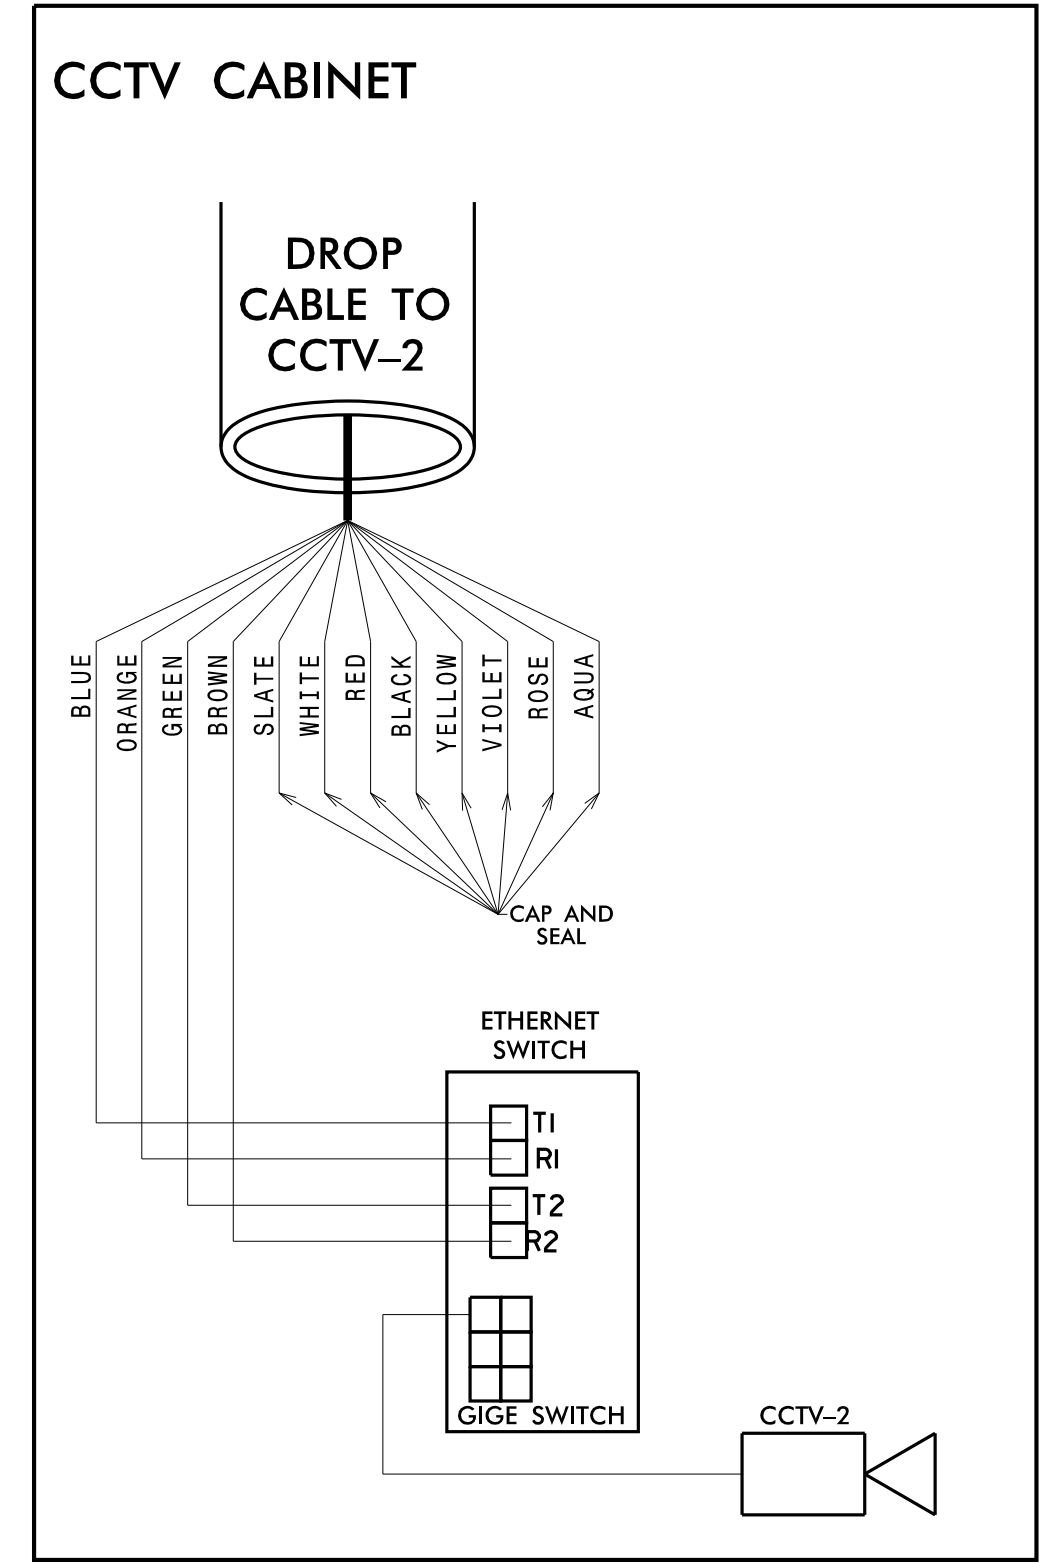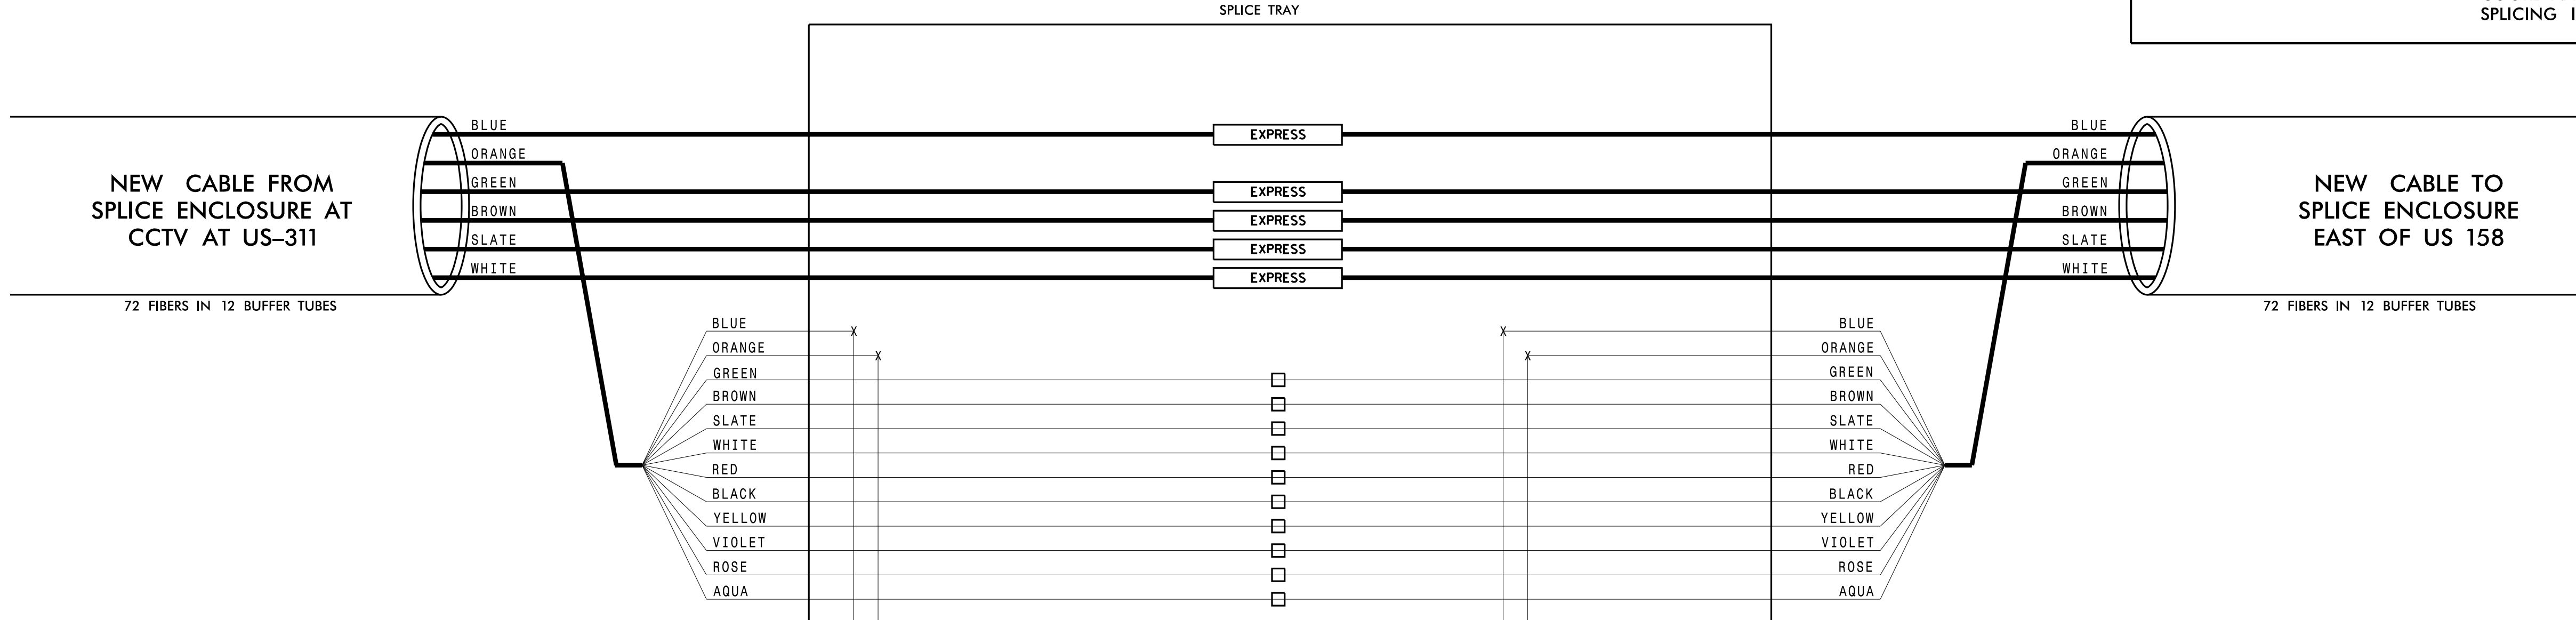

5/1/2017 K:\ARL_TPTD_ITS\01036384 - U-2579C ITS\Plans\U2579c_Its_psh6.dgn

Kimley»Horn
 NC License #F-0102
 421 Fayetteville St., Suite 600
 Raleigh, NC 27636
 Tel: (919) 677-2000
 Fax: (919) 677-2050

Plans Prepared For:
**WINSTON-SALEN NORTHERN BELTWAY
ITS DEVICE AND COMMUNICATIONS**
 FIBER OPTIC SPLICING DETAIL

DIVISION 09 FORSYTH COUNTY

PLAN DATE: MAY 2017 REVIEWED BY: I. VAN OSDELL

PREPARED BY: J. CROSS REVIEWED BY: K. SMITH

SCALE: 0

REVISIONS

NO.	REVISIONS	INIT.	DATE

DocuSigned by:
 Kevin Smith
 0686E483B0440F
 SIGNATURE DATE
 5/3/2017

SEAL
 NORTH CAROLINA PROFESSIONAL ENGINEER
 KEVIN W. SMITH
 030472

CADD Filename: