


6/23/16



PROJ. REFERENCE NO.  
U-2579C

SHEET NO.  
X-5

10 0 10 20 

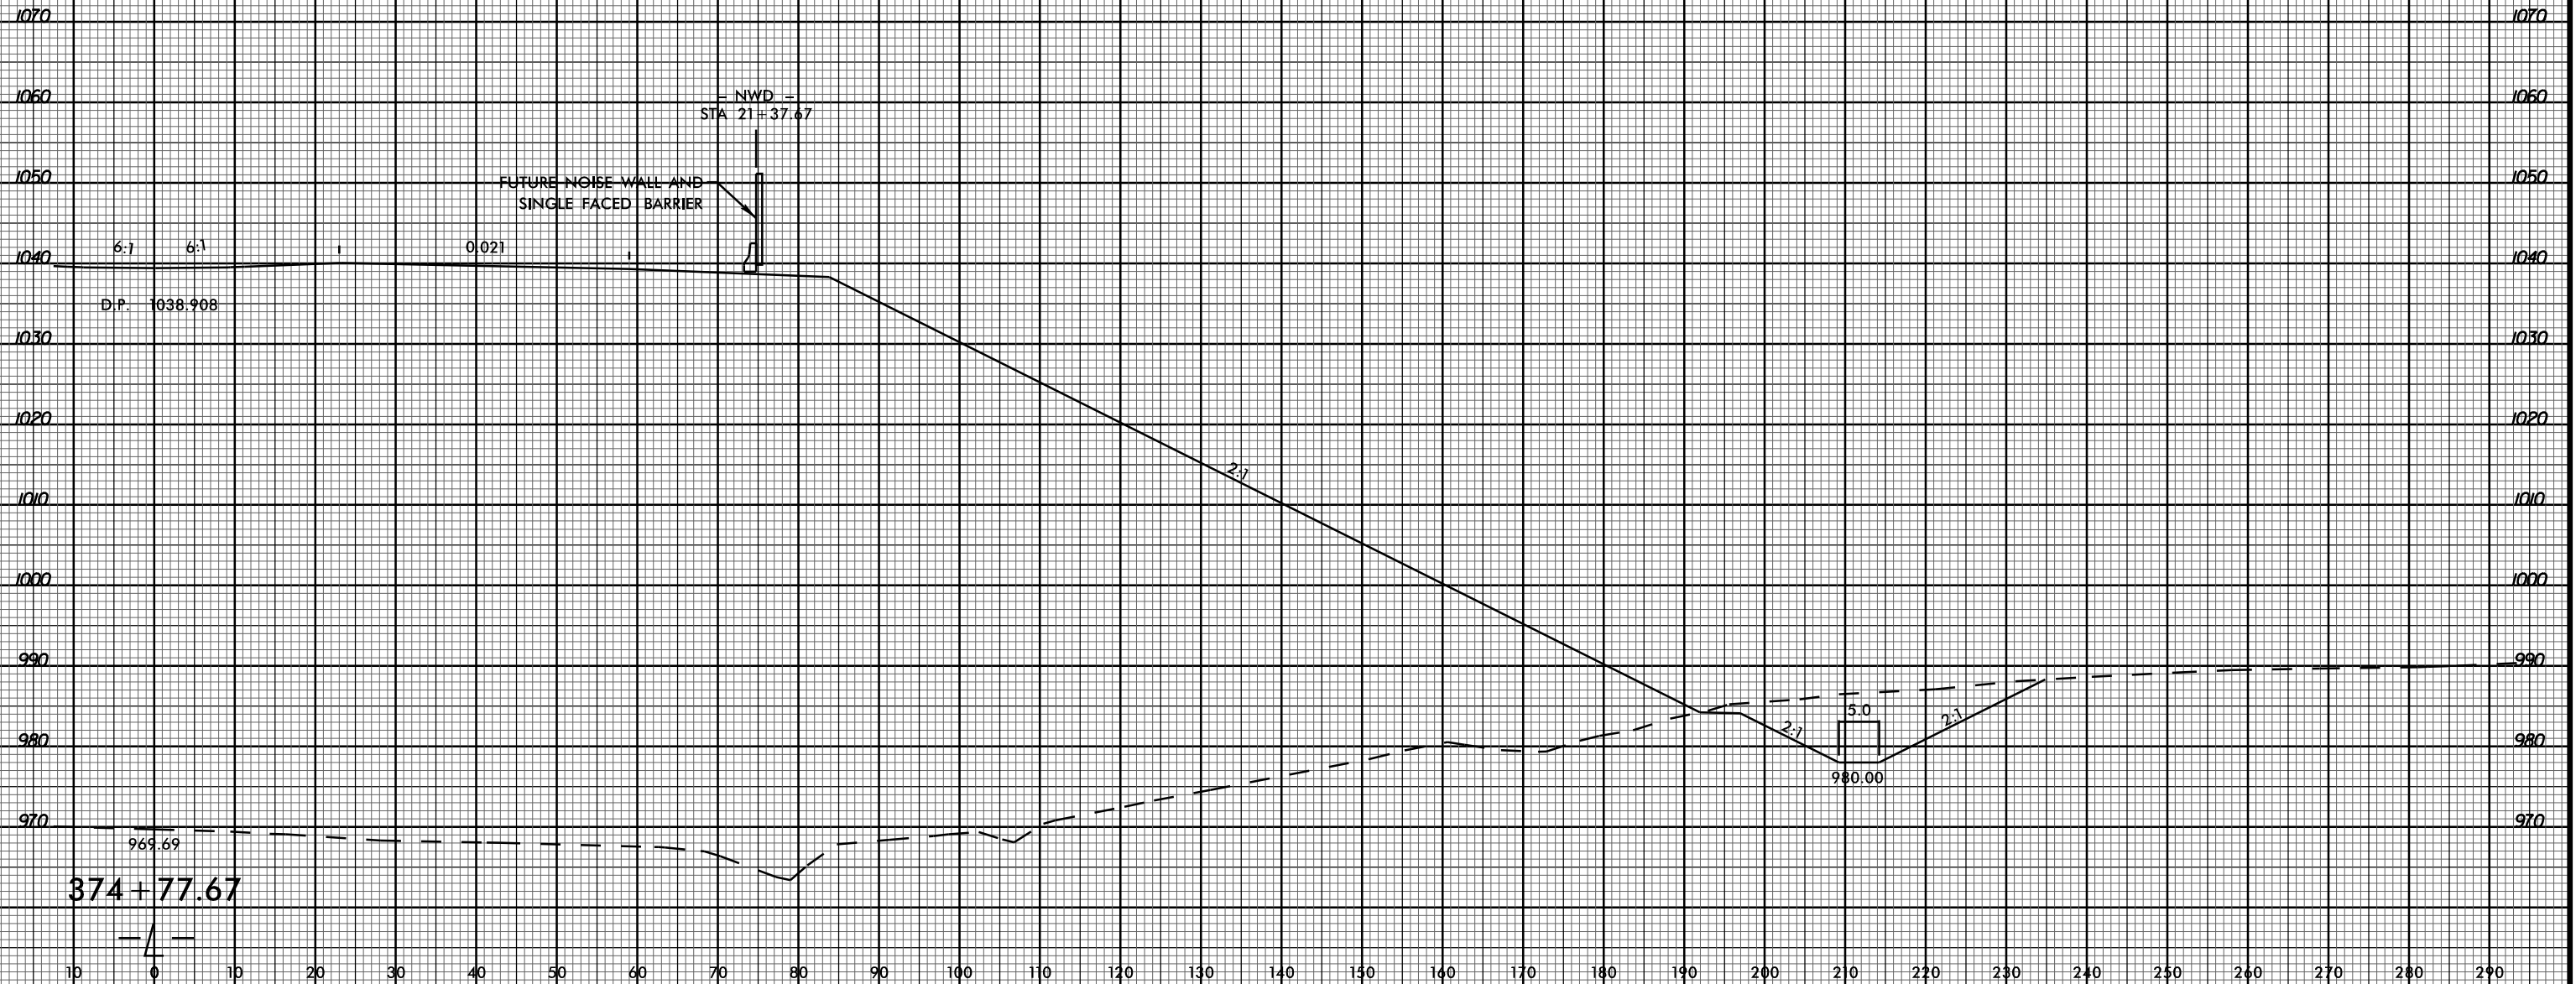

03-JUL-2017 15:59  
P:\Projects\X50\U2579C\_Rdy\_xpl\_1\_1\_right.dgn  
\$\$\$\$\$USERNAME\$\$\$\$\$