


6/23/16



PROJ. REFERENCE NO.
U-2579C

SHEET NO.
X-36

10 0 10 20 

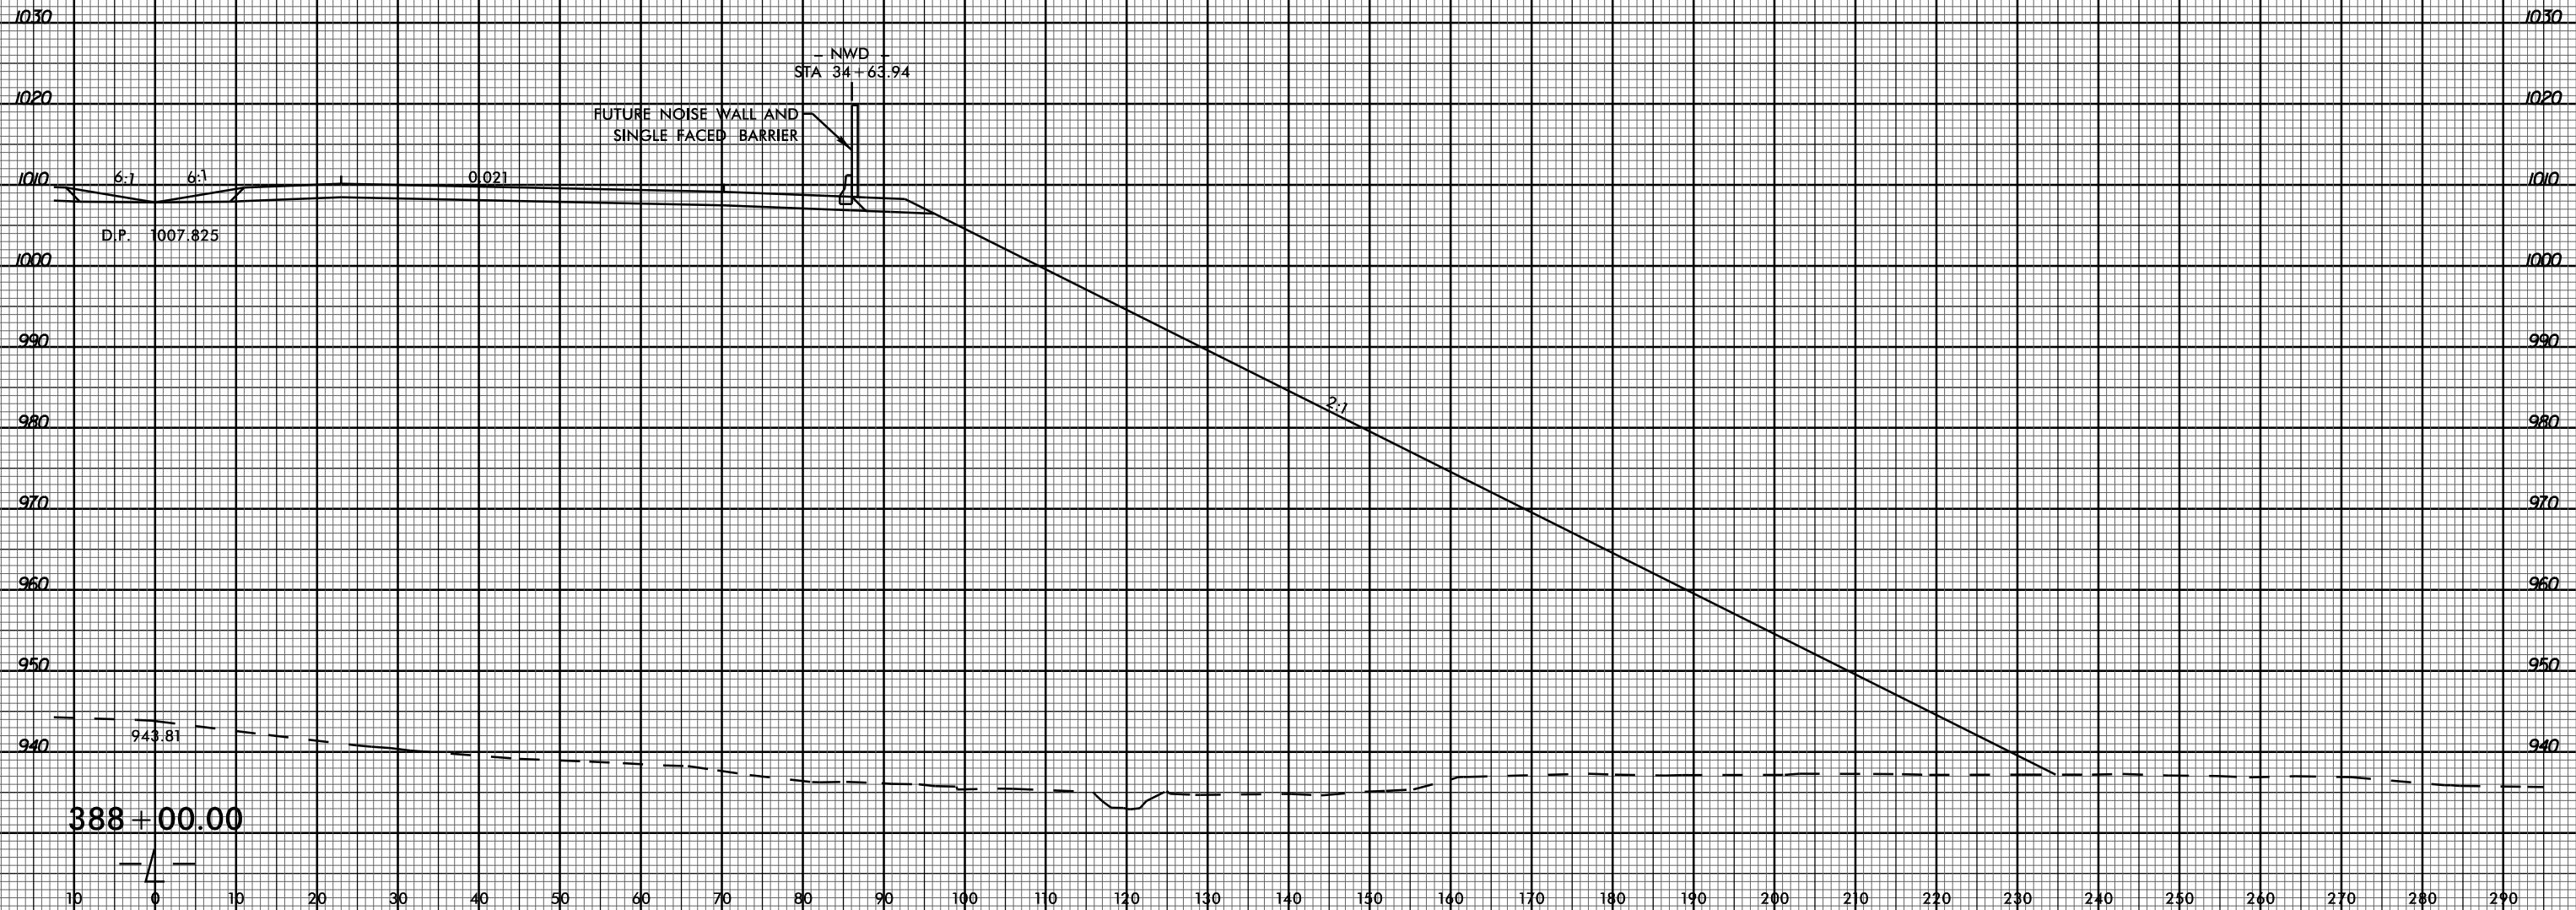

03-JUL-2017 15:59
P:\Roadway\XSC\U2579C_Rdy_xpl.l_r.r.dgn
\$\$\$\$\$USERNAME\$\$\$\$\$