


6/23/16



PROJ. REFERENCE NO.
U-2579C

SHEET NO.
X-102

290 280 270 260 250 240 230 220 210 200 190 180 170 160 150 140 130 120 110 100 90 80 70 60 50 40 30 20 10 0 10

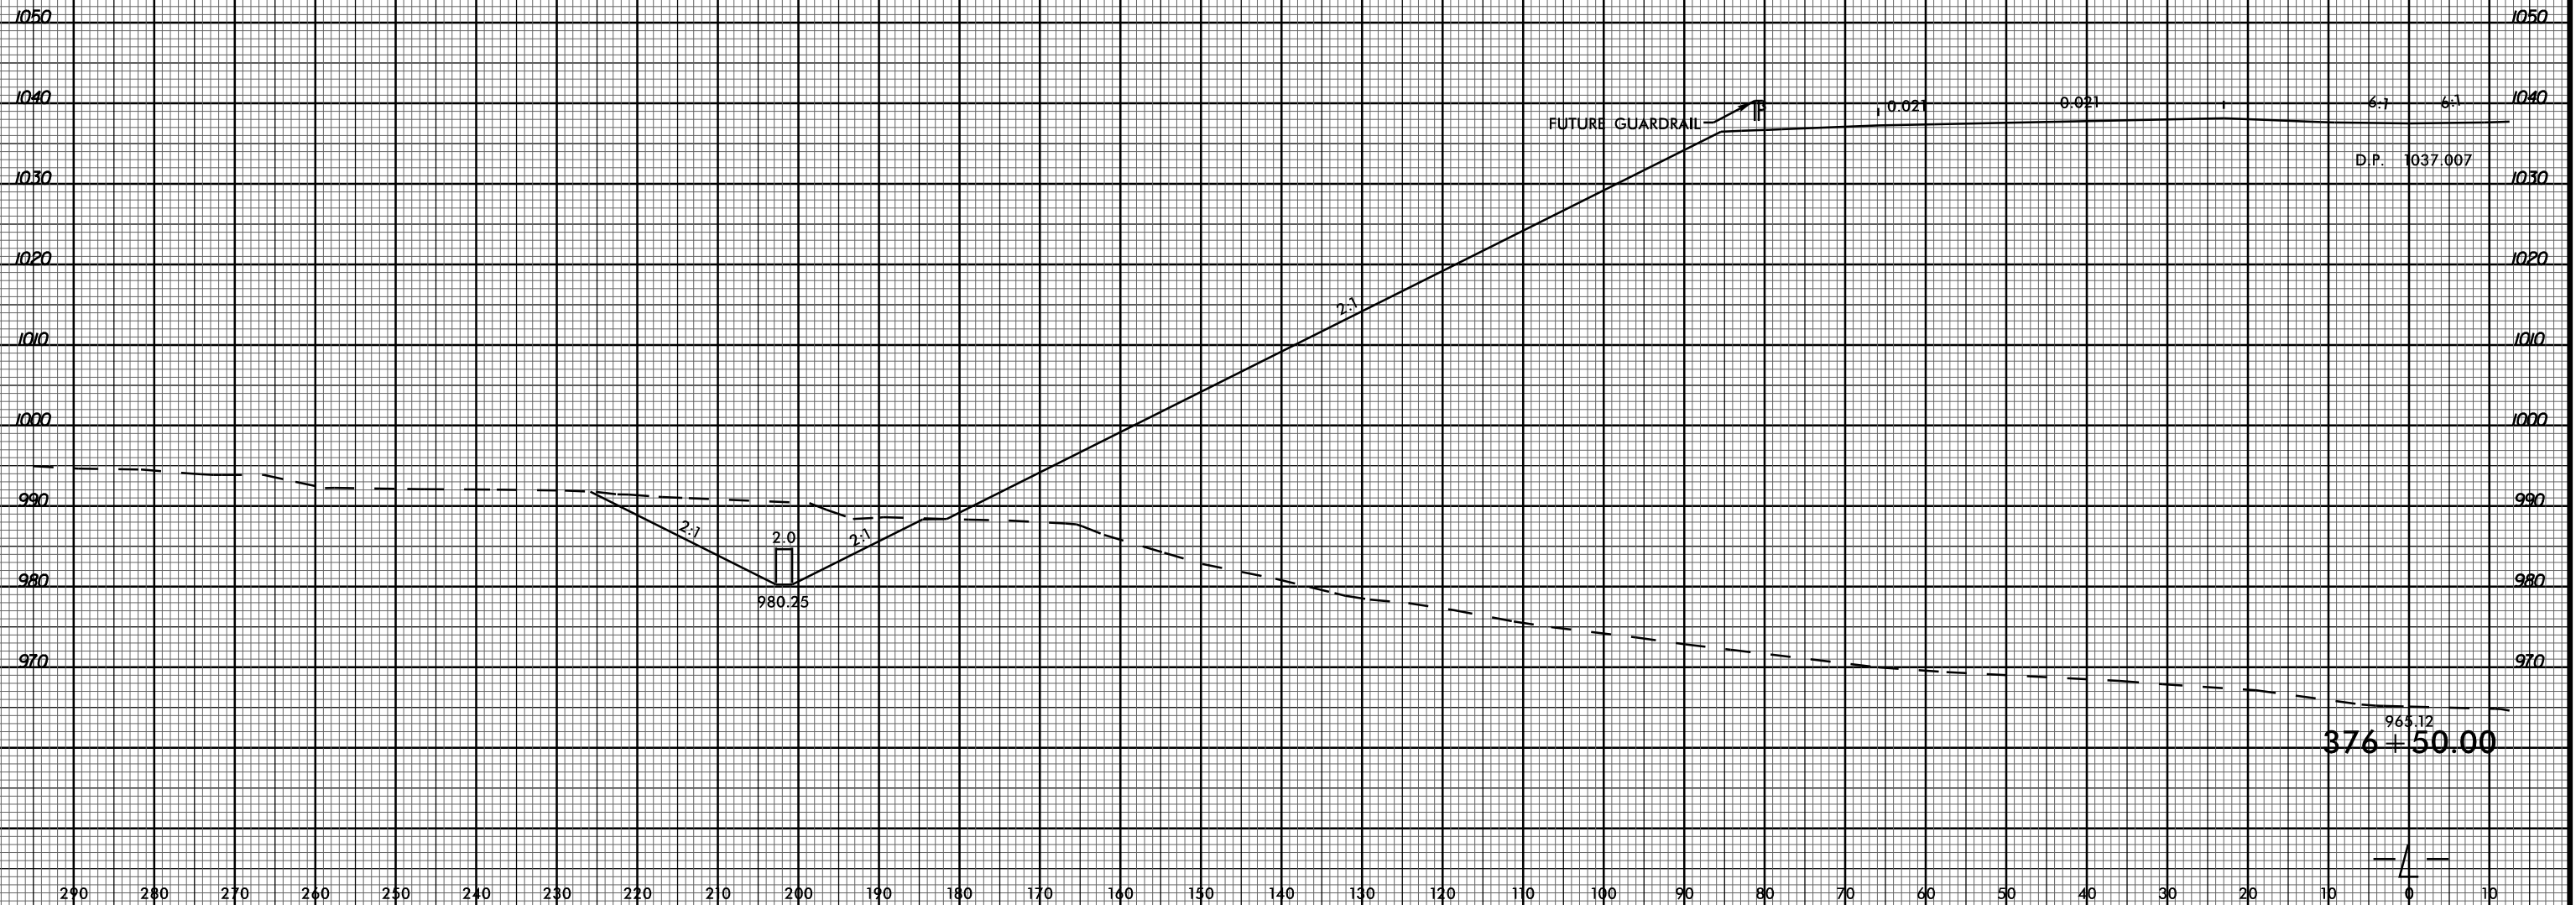

03-JUL-2017 15:59
P:\Roadway\XSC\U2579c_rdy_xpl\left.dgn
\$\$\$\$\$SERIAL\$\$\$\$\$

290 280 270 260 250 240 230 220 210 200 190 180 170 160 150 140 130 120 110 100 90 80 70 60 50 40 30 20 10 0 10