


6/23/16



PROJ. REFERENCE NO.	SHEET NO.
U-2579C	X-174

290 280 270 260 250 240 230 220 210 200 190 180 170 160 150 140 130 120 110 100 90 80 70 60 50 40 30 20 10 0 10

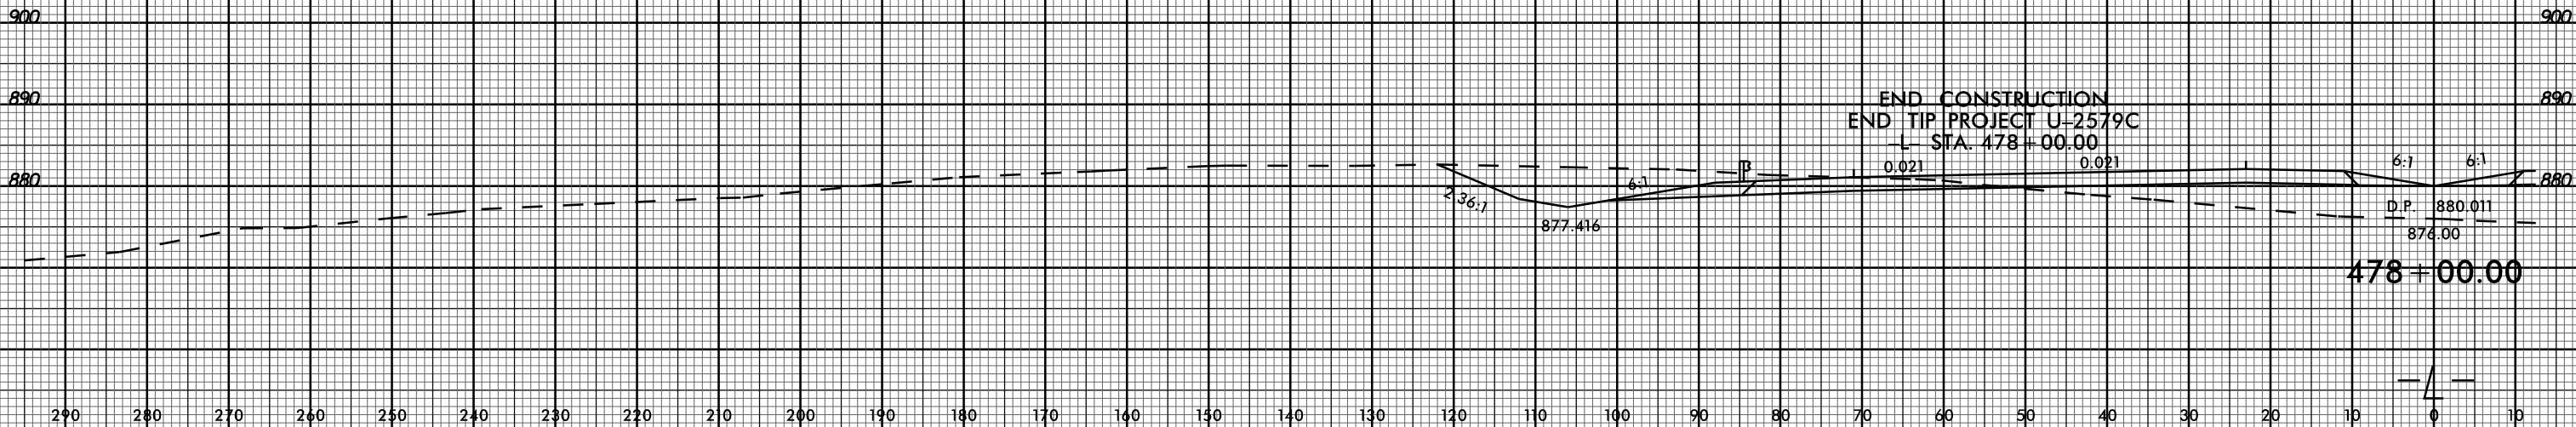

03-JUL-2017 16:00  
P:\Roadway\XSC\U2579c\_rdy\_xp\_1\_1\_1.dgn  
\$\$\$\$\$SERIAL\$\$\$\$\$