


6/23/16



PROJ. REFERENCE NO.
U-2579C

SHEET NO.
X-253

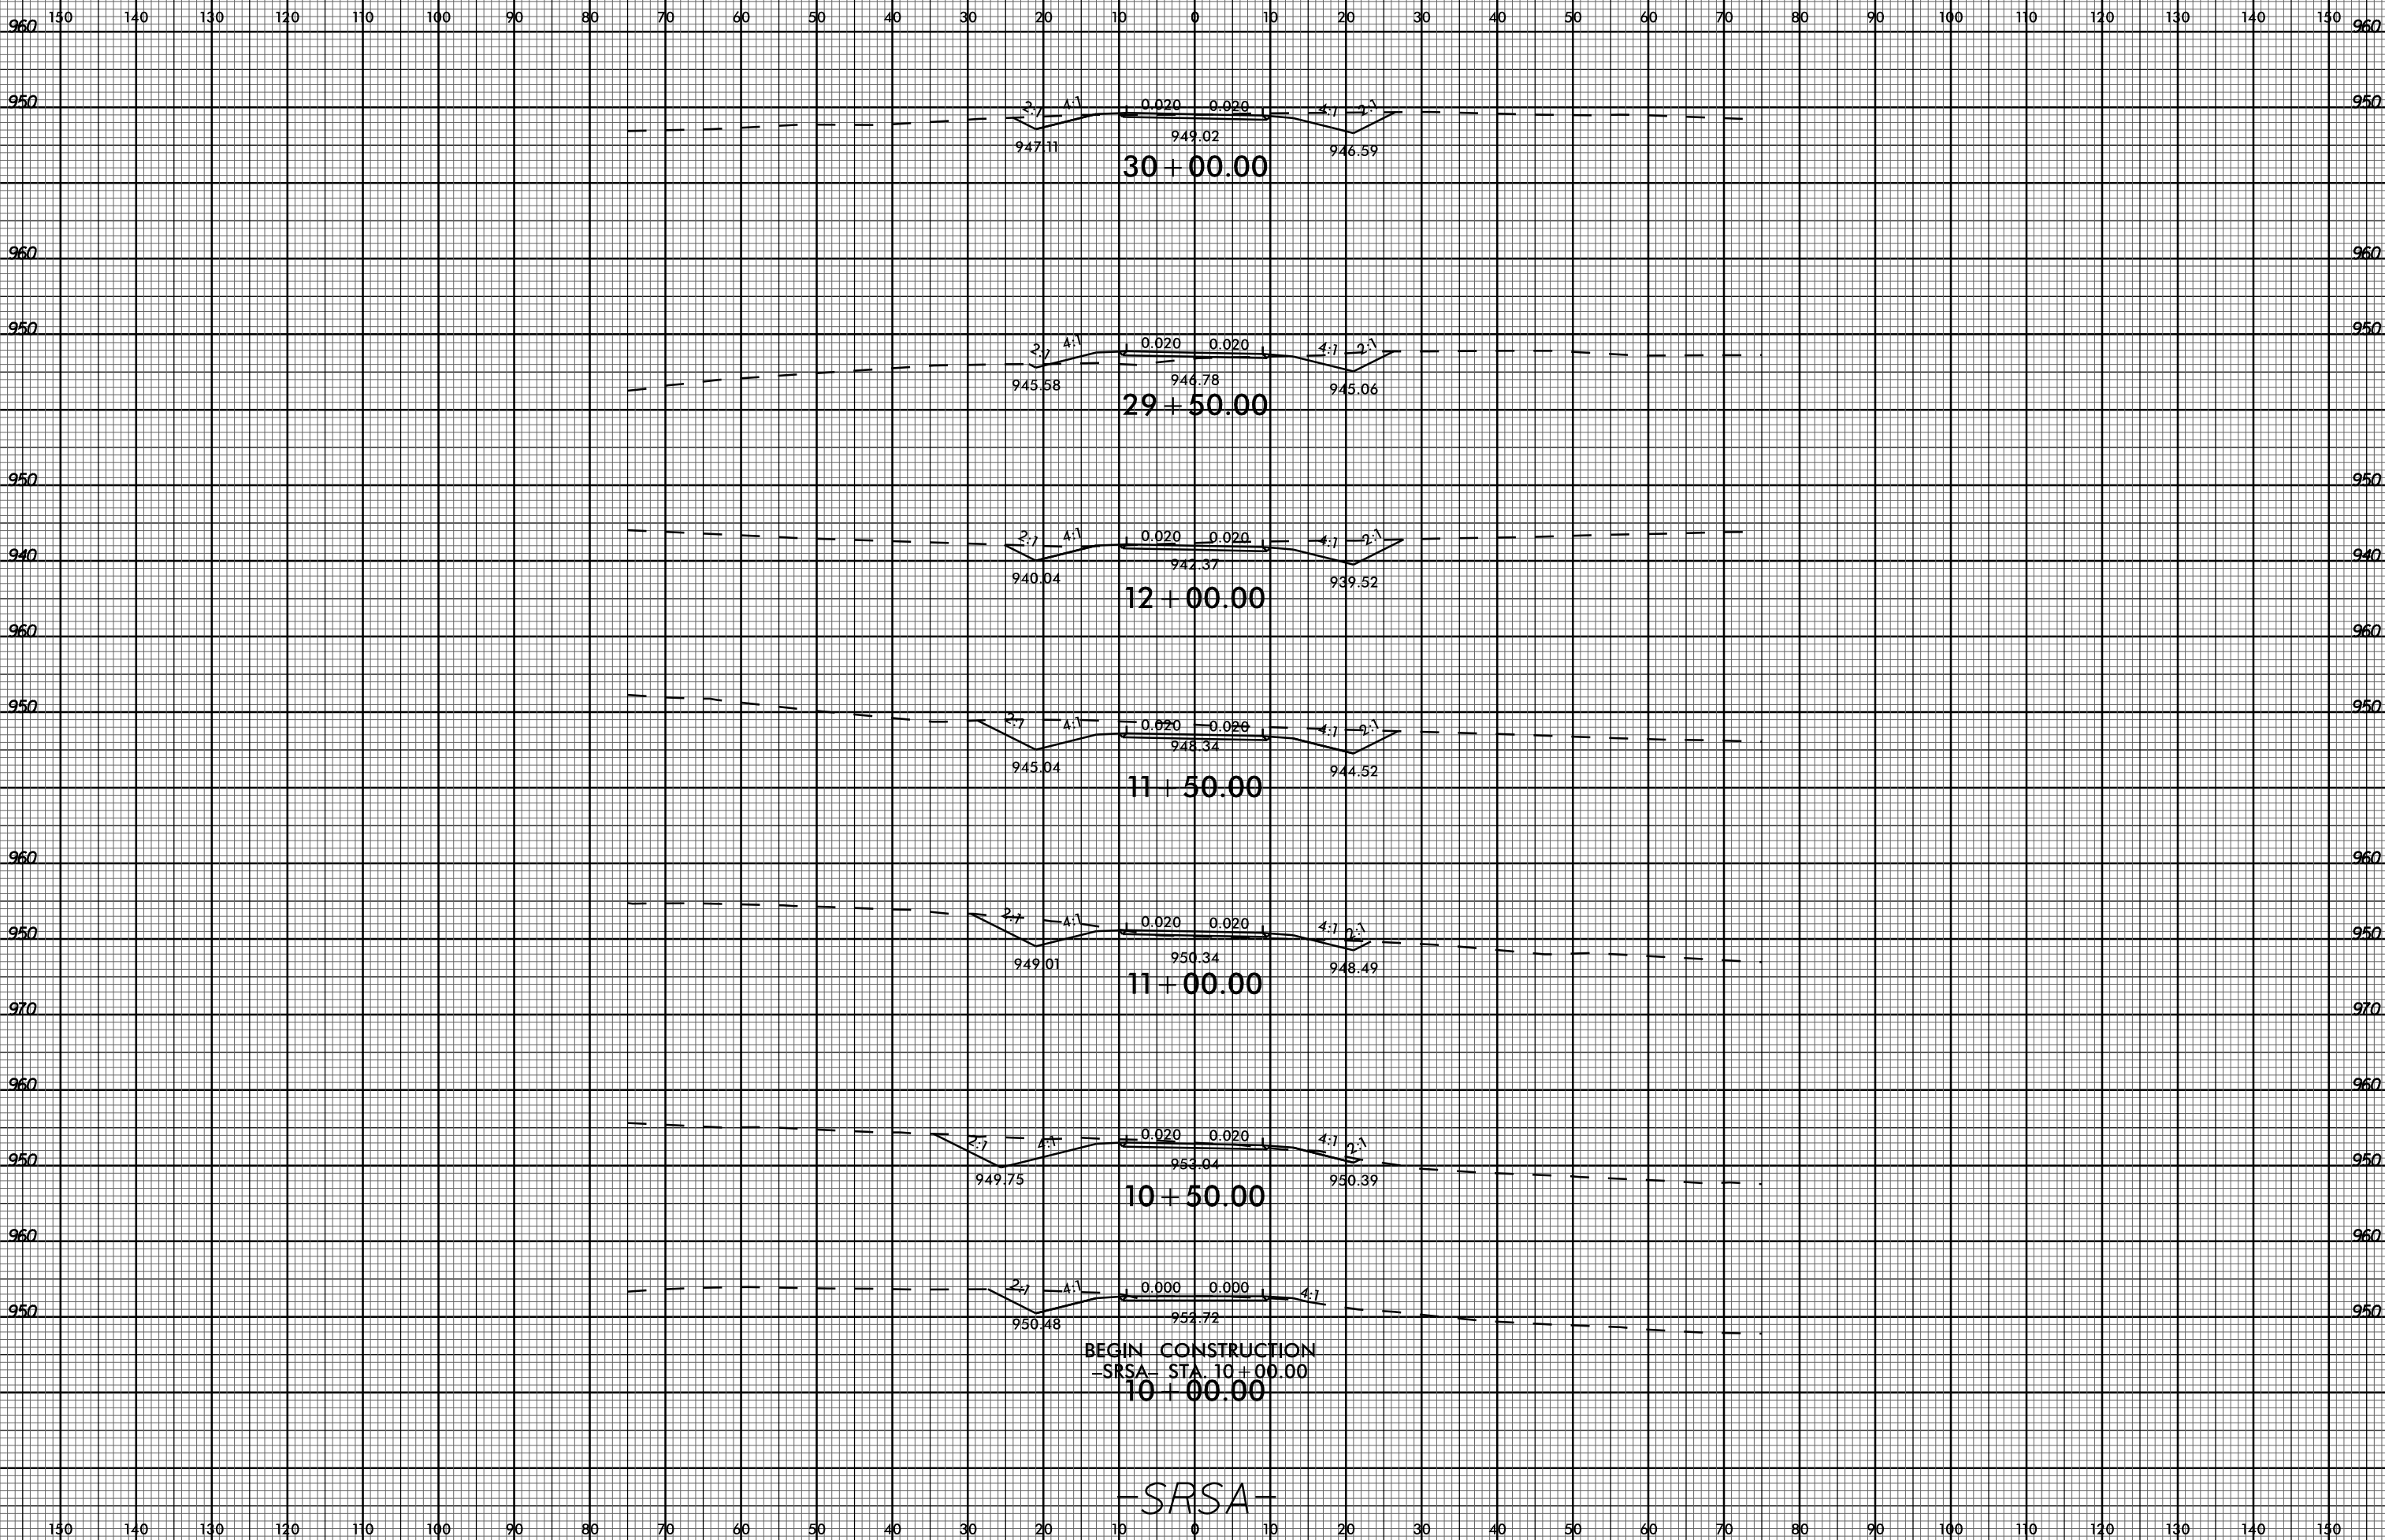

BEGIN CONSTRUCTION
-SRSA- STA 10+00.00
10+00.00

-SRSA-

03-JUL-2017 16:00
P:\Projects\XSCY\U2579C_Rdy_xpl_SRSA.dgn
\$\$\$\$\$SERIAL\$\$\$\$\$