



**TYPICAL SECTION**  
(EXISTING)

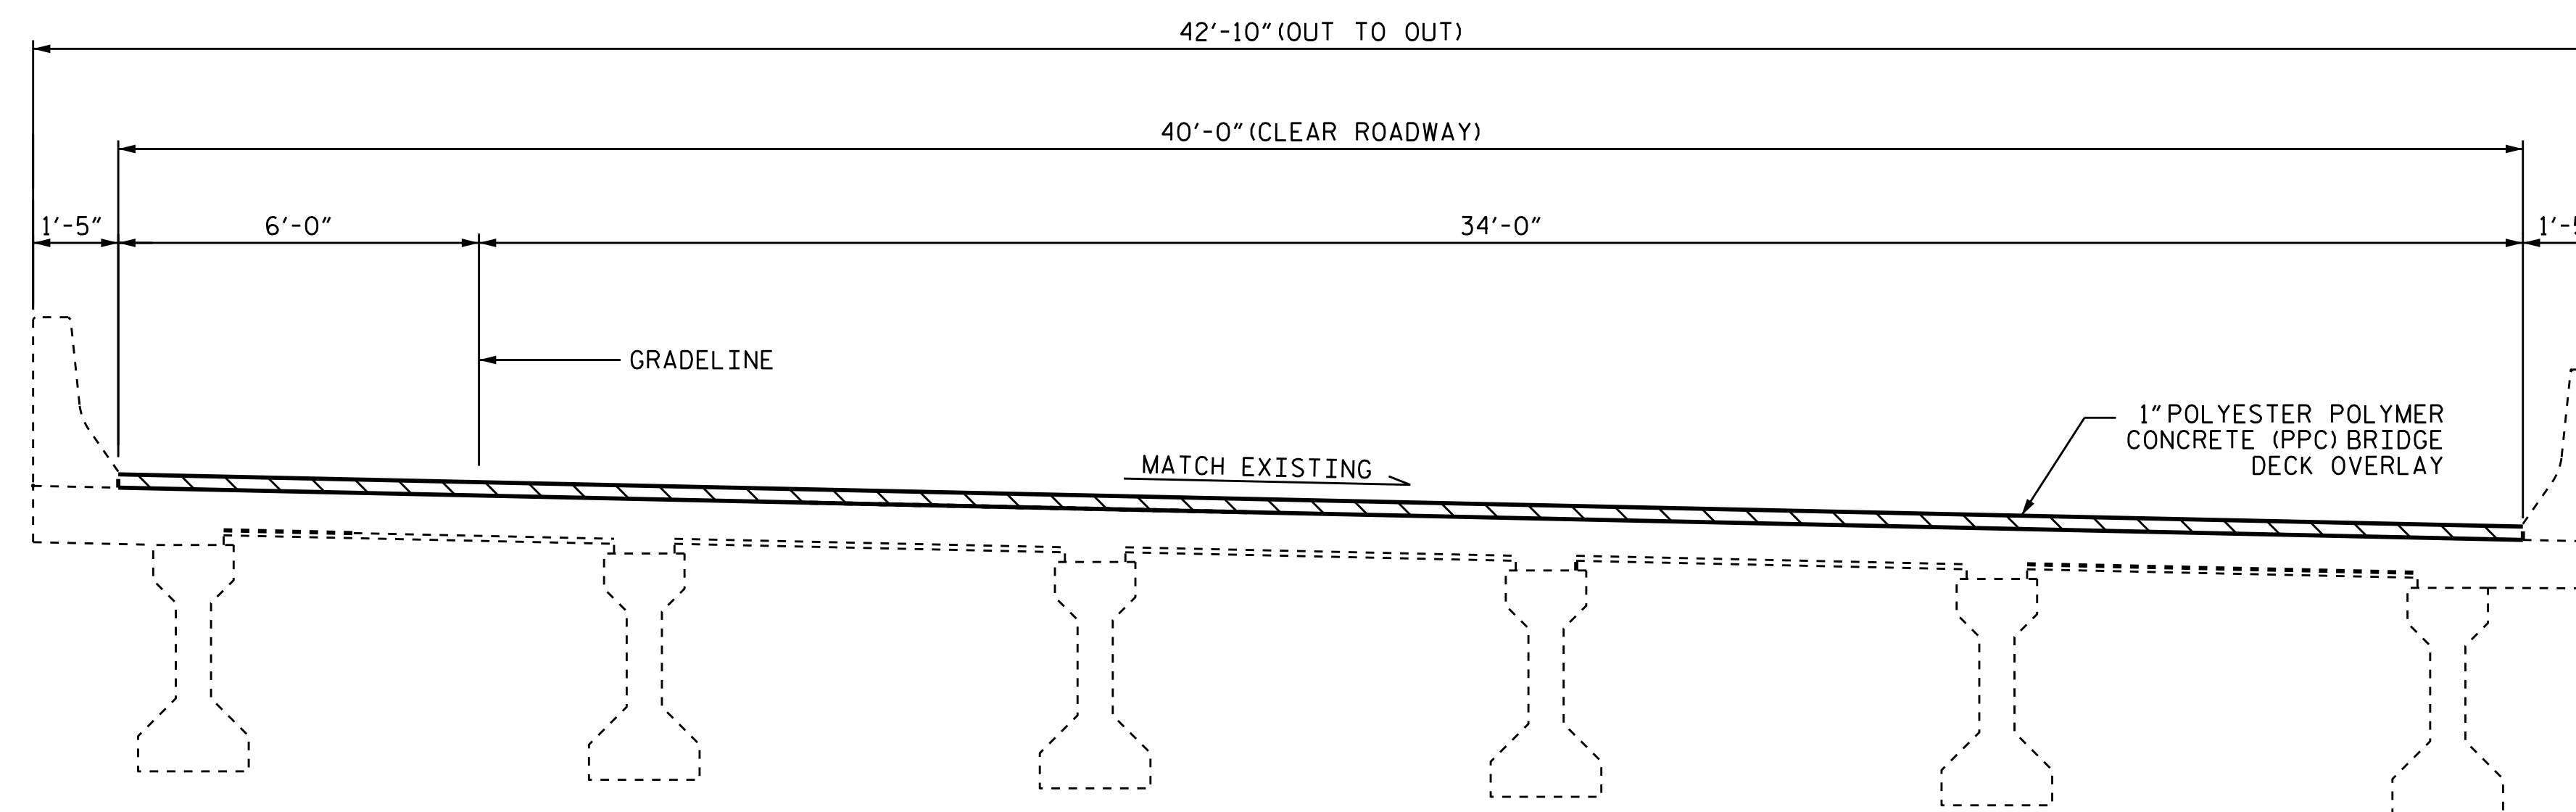

**TYPICAL SECTION**  
(PROPOSED)

**NOTE:**

SEE TRAFFIC MANAGEMENT PLANS FOR LANE WIDTHS, SEQUENCING, AND OTHER TRAFFIC CONTROL MEASURES FOR STAGING OF OVERLAY SURFACE PREPARATION AND POLYESTER POLYMER CONCRETE PLACEMENT.

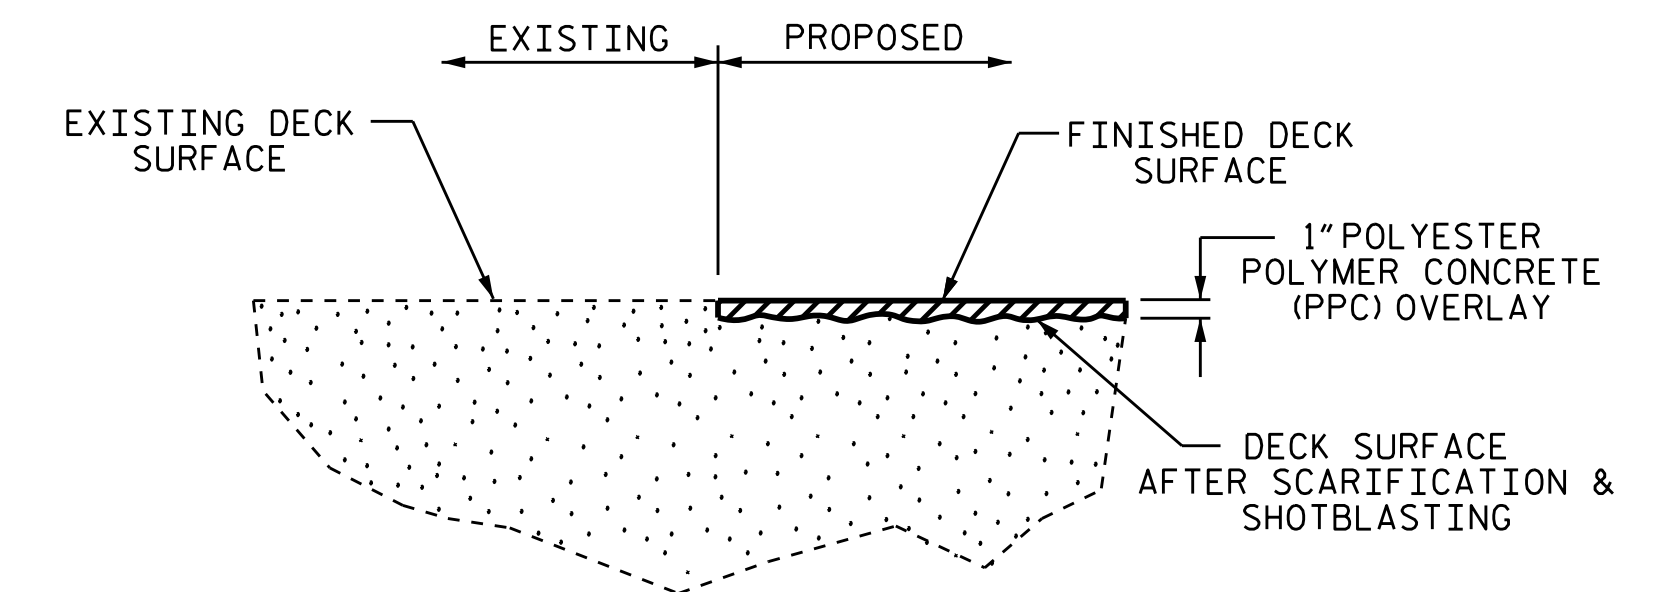

**DETAIL OF POLYESTER POLYMER CONCRETE OVERLAY**

PROJECT NO. I-5781  
JOHNSTON COUNTY  
 BRIDGE NO. 491



STATE OF NORTH CAROLINA  
 DEPARTMENT OF TRANSPORTATION  
 RALEIGH  
**SUPERSTRUCTURE**  
 TYPICAL SECTION  
 &  
 PPC OVERLAY DETAIL

REVISIONS						SHEET NO.
NO.	BY:	DATE:	NO.	BY:	DATE:	TOTAL SHEETS
1			3			S-48
2			4			69

DRAWN BY : S. T. SANDOR DATE : 03/2017  
 CHECKED BY : W. C. SMITH DATE : 06/2017

DOCUMENT NOT CONSIDERED  
 FINAL UNLESS ALL  
 SIGNATURES COMPLETED