
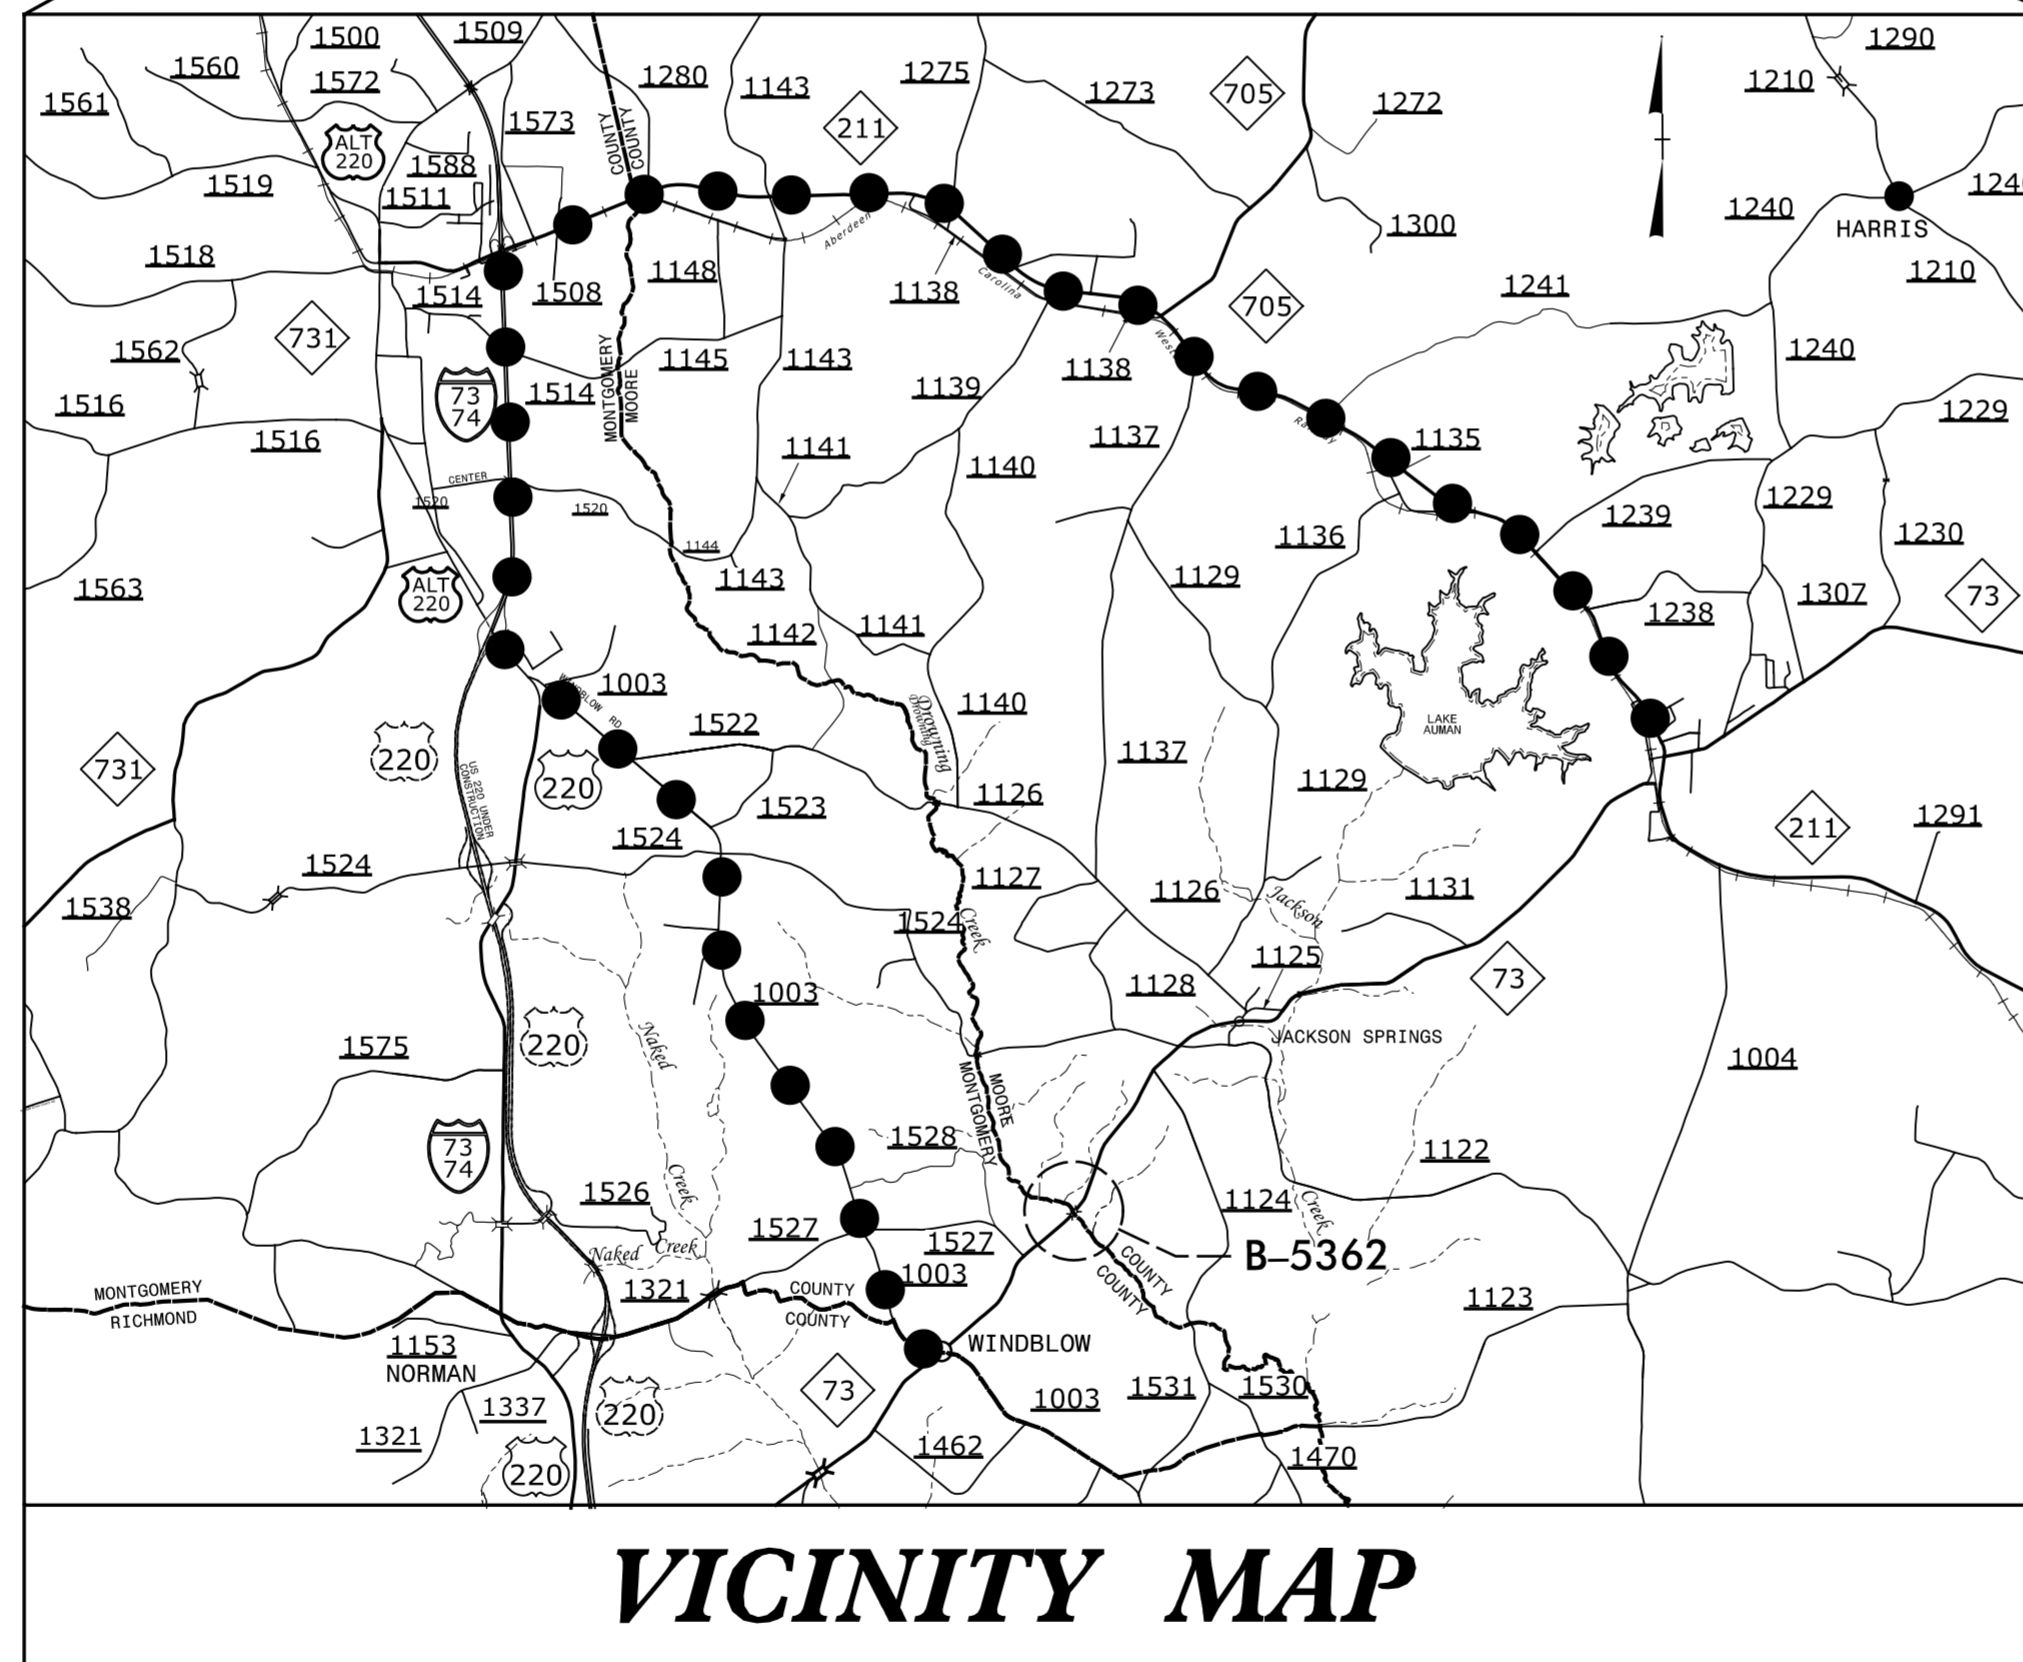


STATE OF NORTH CAROLINA  
DIVISION OF HIGHWAYS

**TRANSPORTATION MANAGEMENT PLAN**  
**MONTGOMERY / MOORE COUNTIES**

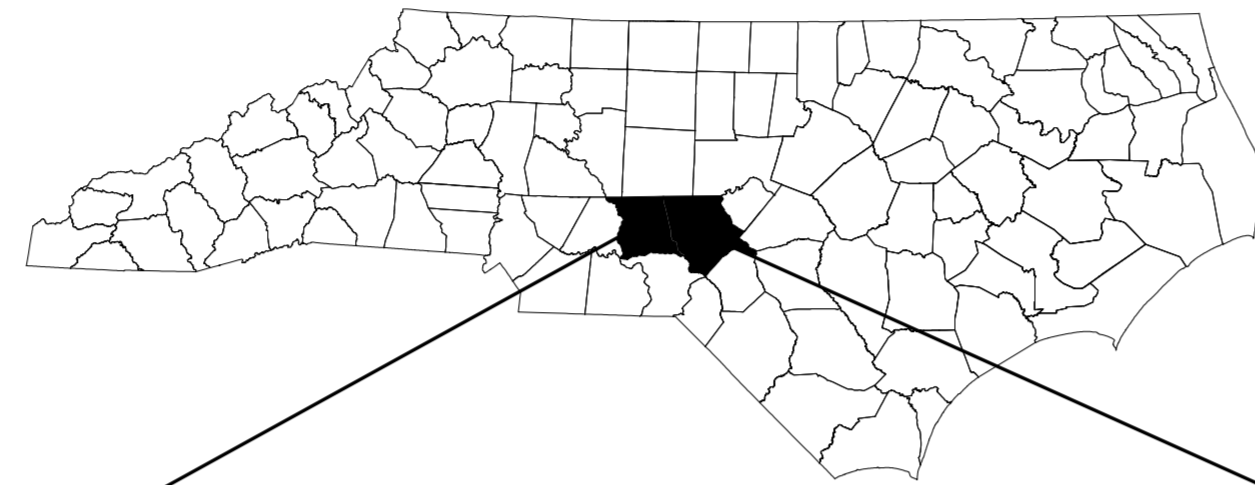

**LOCATION: BRIDGE NO. 53 OVER DROWNING CREEK ON NC 73**  
**TYPE OF WORK: GRADING, PAVING, DRAINAGE AND STRUCTURE**

SHEET NO.	TITLE
TMP-1	TITLE SHEET, VICINITY MAP, AND INDEX OF SHEETS
TMP-1A	ROADWAY STANDARD DRAWINGS AND LEGEND
TMP-1B	TRANSPORTATION OPERATIONS PLAN AND PHASING
TMP-2	DETAIL FOR NC 73 ROAD CLOSURE
TMP-3	INSET DETAILS FOR NC 73 ROAD CLOSURE
TMP-4	ROAD CLOSURE SIGNS AND DETOUR SIGNS
TMP-5	SPECIAL SIGN DESIGN

SHEET NO.  
TMP-1

**B-5362**

**TIP PROJECT:**

DOCUMENT NOT CONSIDERED FINAL  
UNLESS ALL SIGNATURES COMPLETED




**N.C.D.O.T. WORK ZONE TRAFFIC CONTROL**  
1561 MAIL SERVICE CENTER (MSC) RALEIGH, NC 27699-1561  
750 N. GREENFIELD PARKWAY, GARNER, NC 27529 (DELIVERY)  
PHONE: (919) 773-2800 FAX: (919) 771-2745

J. E. HUMMER, PhD, P.E. STATE TRAFFIC MANAGEMENT ENGINEER  
TRAFFIC CONTROL PROJECT ENGINEER

S. COLEMAN, P.E. TRAFFIC CONTROL PROJECT DESIGN ENGINEER


A. LYUDMIRSKAYA TRAFFIC CONTROL DESIGN ENGINEER

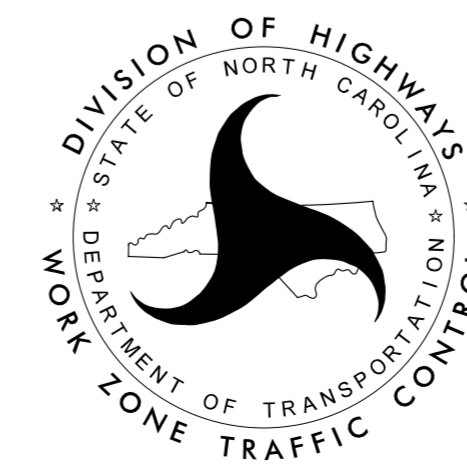

**HR ICA** 5121 Kingdom Way,  
Suite 100  
Raleigh, NC 27607  
NC License No: F-0258

APPROVED: *Michael T. Rzepka*  
DATE: 7/27/2017

SEAL

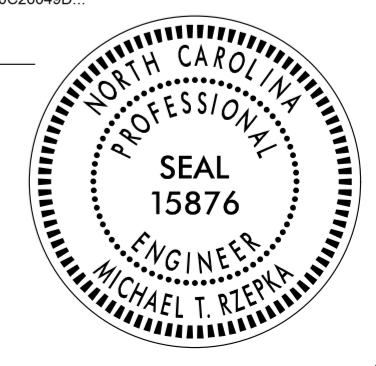

7/27/2017  
R:\Tm\Xb5362-tmp-Title.dgn  
ICA Engineering