


TYPICAL SECTION NO. 6


MAP NO. 19
SR 1409 (LITTLE KELLY RD.)
PENDER BRIDGE NO. 77
MP 1.899 – MP 1.914

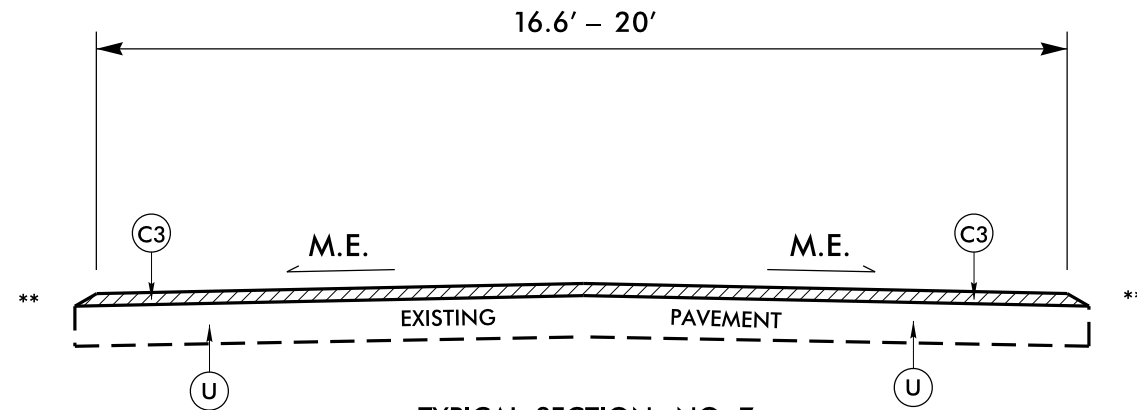

TYPICAL SECTION NO. 7

- | | | | | | | |
|--|---|--|--|--|--|---|
| MAP NO. 14
SR 1562 (UNION BETHEL CHURCH RD.)
MP 0.000 – MP 1.010 | MAP NO. 15
SR 1131 (BIG FOUR RD.)
MP 0.000 – MP 0.720 | MAP NO. 21
SPOT AVE.
0.072 MILES | MAP NO. 22
DRUM AVE.
0.122 MILES | MAP NO. 23
CANADY AVE.
0.136 MILES | MAP NO. 24
BANKS CHANNEL CT.
0.038 MILES | MAP NO. 25
BARWICK AVE.
0.073 MILES |
|--|---|--|--|--|--|---|

** NOTE: SHOULDER WORK TO BE DONE BY STATE FORCES (MAP NO.14,15 & 21-25)

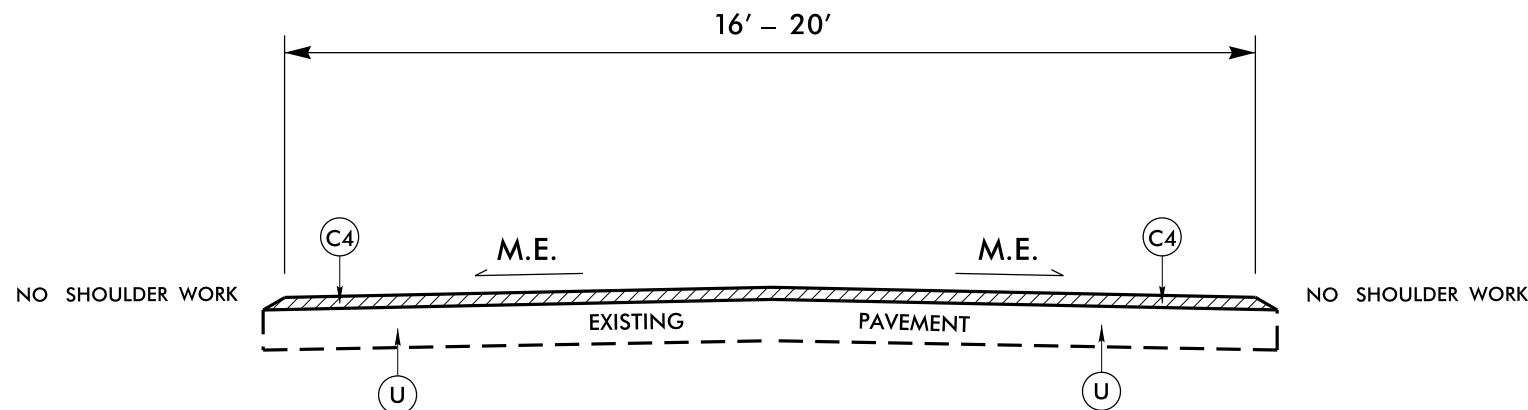

TYPICAL SECTION NO. 8

- | | | | | | | | | | | | | | |
|--|---|--|---|---|--|---|---|--|--|--|---|--|---|
| MAP NO. 26
SR 1140 (RIVERLAND DR.)
MP 0.000 – MP 0.231 | MAP NO. 27
SR 1141 (SMOOT AVE.)
MP 0.000 – MP 0.140 | MAP NO. 28
SR 1142 (RIVERLAND DR.)
MP 0.000 – MP 0.300 | MAP NO. 29
SR 1143 (OAK AVE.)
MP 0.000 – MP 0.070 | MAP NO. 30
SR 1144 (BEAR BRANCH DR.)
MP 0.000 – MP 0.18 | MAP NO. 31
SR 1145 (RIVERLAND DR. SOUTH)
MP 0.000 – MP 0.170 | MAP NO. 32
SR 1570 (PEANUT RD.)
MP 0.000 – MP 0.930 | MAP NO. 33
SR 1587 (CHRISTIAN CHAPEL RD.)
MP 0.000 – MP 0.130 | MAP NO. 34
SR 1586 (BROWNTOWN RD.)
MP 0.000 – MP 0.290 | MAP NO. 35
SR 1444 (WOODHAVEN DR.)
MP 0.000 – MP 0.450 | MAP NO. 36
SR 1445 (REMINGTON RD.)
MP 0.000 – MP 0.550 | MAP NO. 37
SR 1446 (RICE COURT)
MP 0.000 – MP 0.030 | MAP NO. 38
SR 1418 (CARR AVE.)
MP 0.000 – MP 0.430 | MAP NO. 39
SR 1422 (RAILROAD ST.)
MP 0.000 – MP 0.230 |
|--|---|--|---|---|--|---|---|--|--|--|---|--|---|

PAVEMENT SCHEDULE	
C1	1½" S9.5B
C3	1½" SF9.5A
C4	¾" S4.75A
R2	EXISTING CONCRETE BRIDGE RAIL
U	EXISTING PAVEMENT

8/17/99
 24-AUG-2017 14:55
 S:\Contracts\2018\2018CPT\03.05.10711.Etc.Rdy-tp3.dgn
 3\Projects\Division 3\Resurfacing Projects\2018CPT\03.05.10711.Etc.Rdy-tp3.dgn