


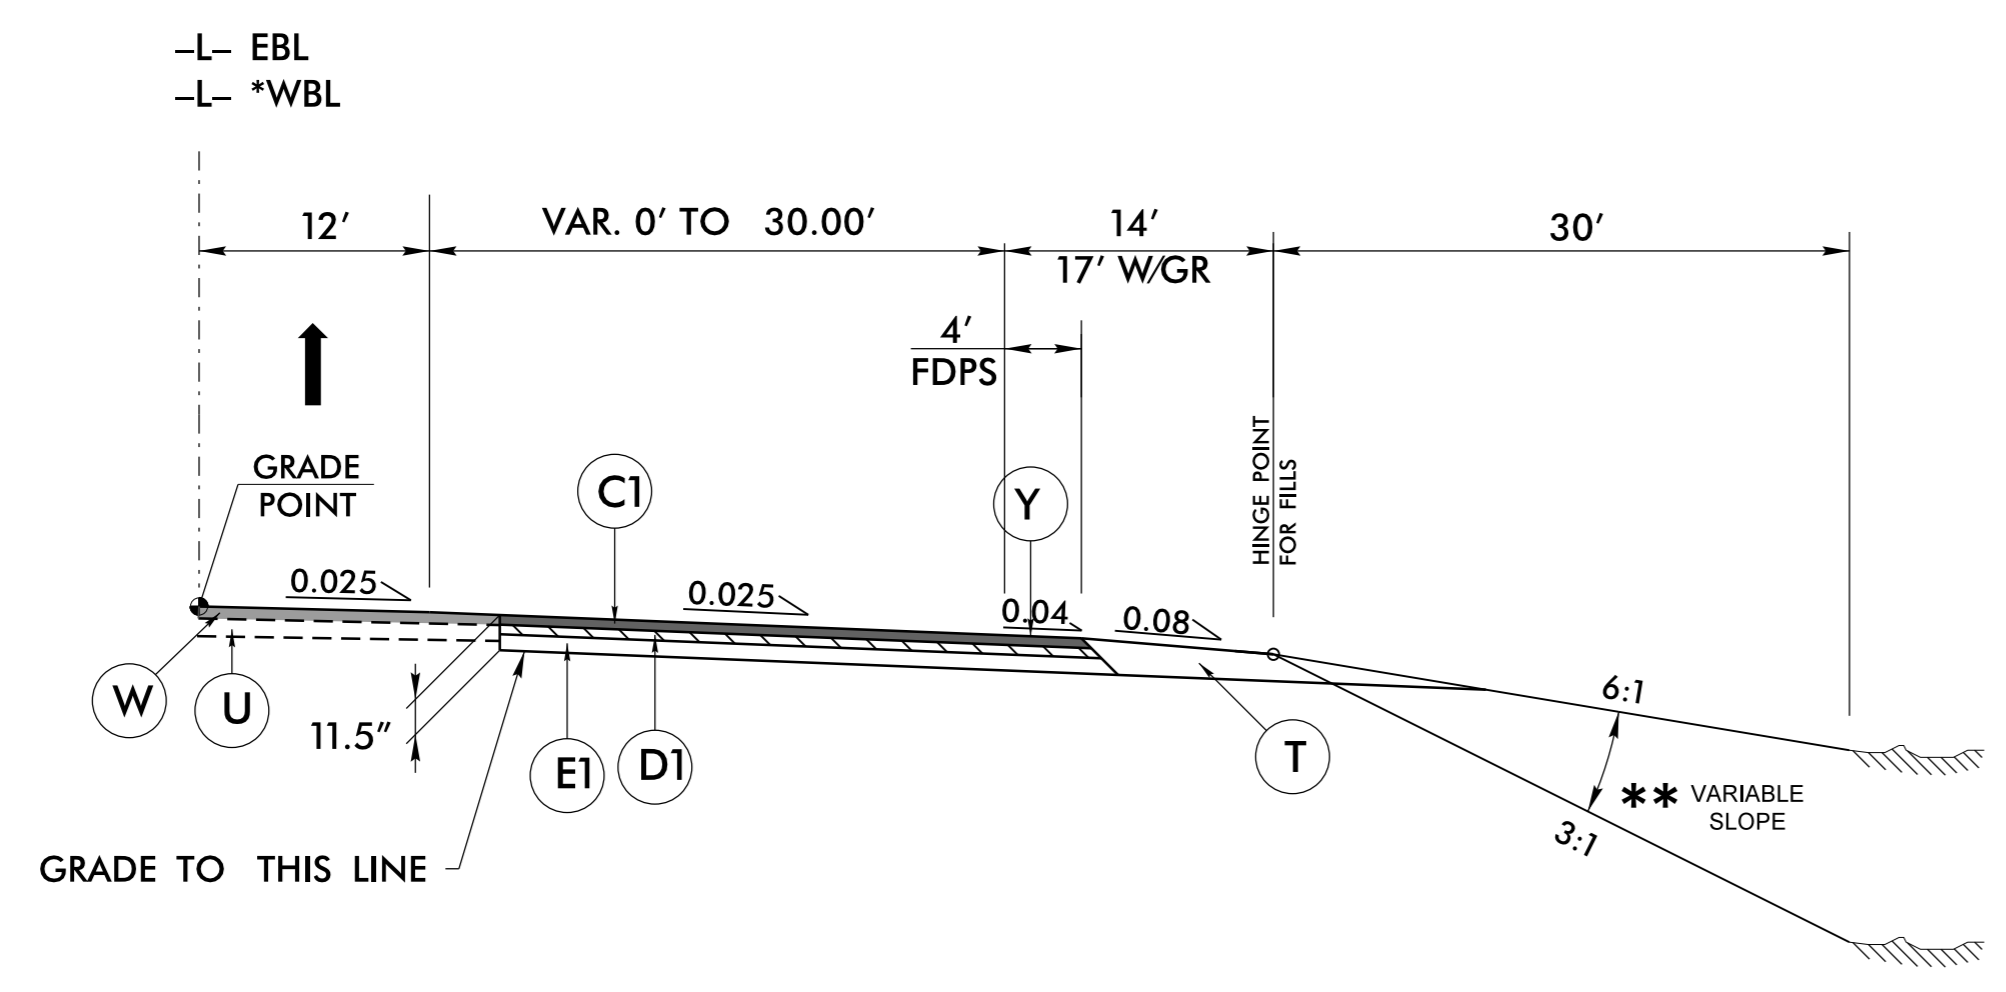
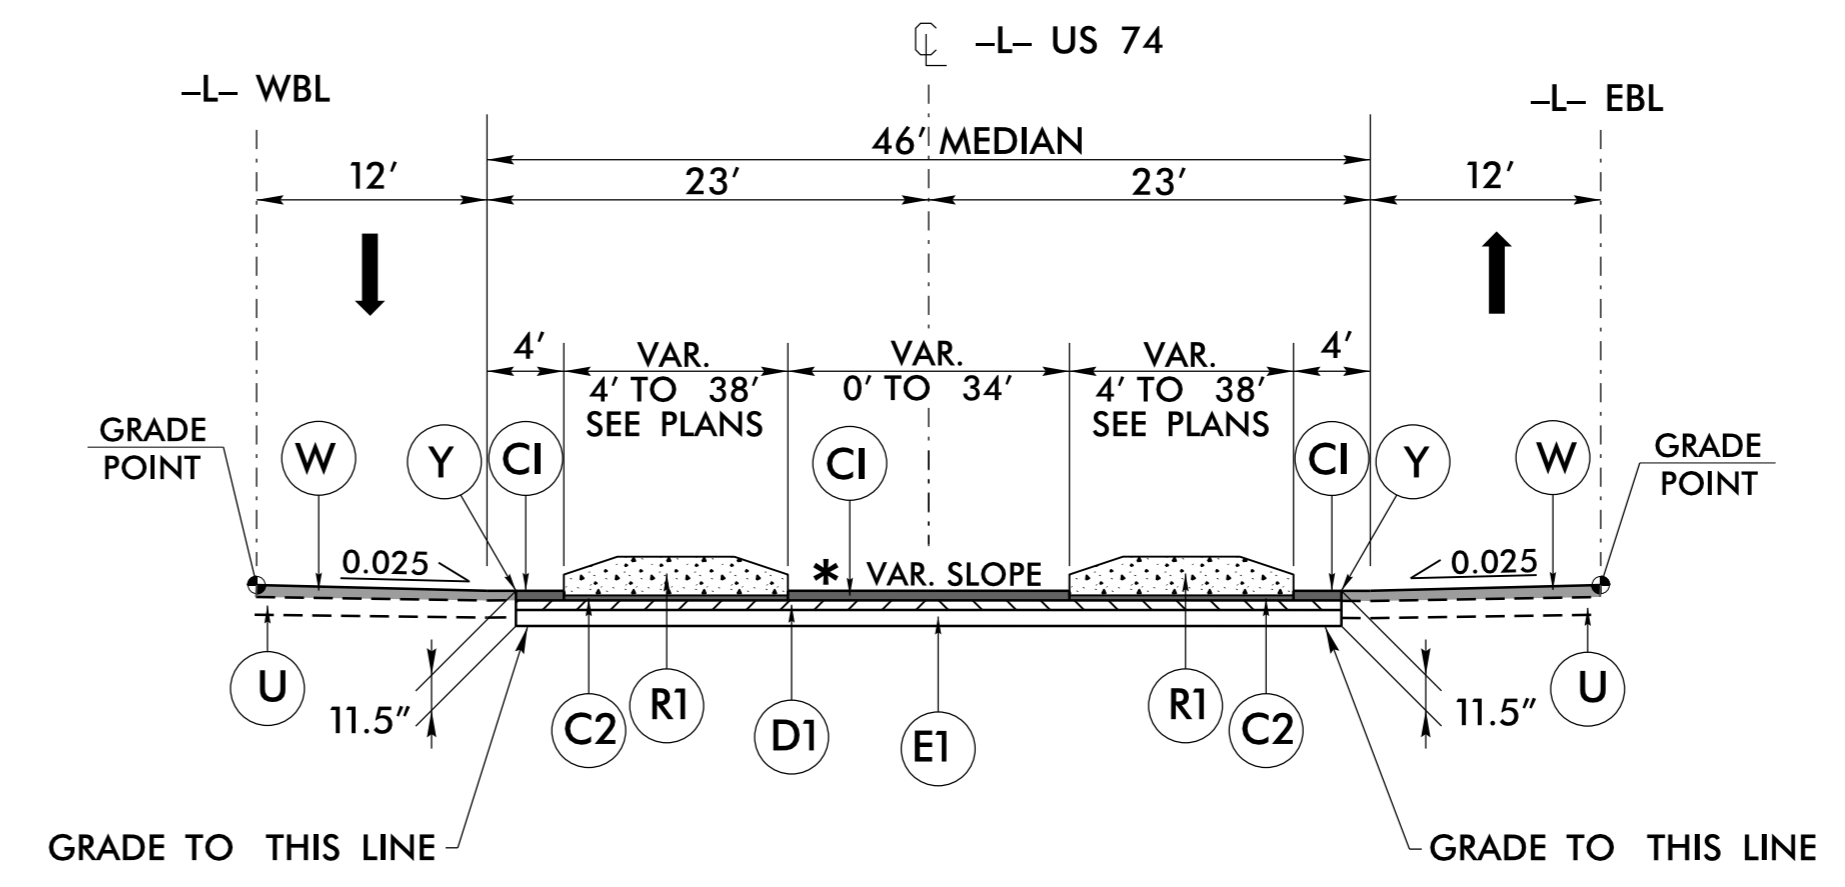


PROJECT REFERENCE NO. R-5752	SHEET NO. 2A-2
<b>DOCUMENT NOT CONSIDERED FINAL UNLESS ALL SIGNATURES COMPLETED</b>	
ROADWAY DESIGN ENGINEER 	PAVEMENT DESIGN ENGINEER 
 <small>CDM Smith Inc. 5400 Glenwood Avenue Raleigh, NC 27612-3228 NC Reg. No. F-2526</small>	




**TYPICAL SECTION NO. 1A**

USE TYPICAL SECTION NO. 1A IN CONJUNCTION WITH TYPICAL SECTION NO. 1:  
 \* MIRROR FOR -L- WBL  
 \*\* SEE CROSS SECTIONS FOR VARIABLE SLOPES  
 -L- STA. 129 + 80.87 TO STA. 131 + 99.12  
 \* -L- STA. 145 + 39.12 TO STA. 147 + 57.36




**TYPICAL SECTION NO. 1B**

USE TYPICAL SECTION NO. 1B IN CONJUNCTION WITH TYPICAL SECTION NO. 1:  
 \* SLOPE % AND DIRECTION VARIES SEE PLANS  
 NOTE: MAINTAIN AND OVERLAY EXISTING PAVEMENT WHEN POSSIBLE.  
 -L- STA. 129 + 64.12 TO STA. 130 + 69.12  
 -L- STA. 137 + 64.12 TO STA. 139 + 74.12  
 -L- STA. 146 + 69.12 TO STA. 147 + 74.12

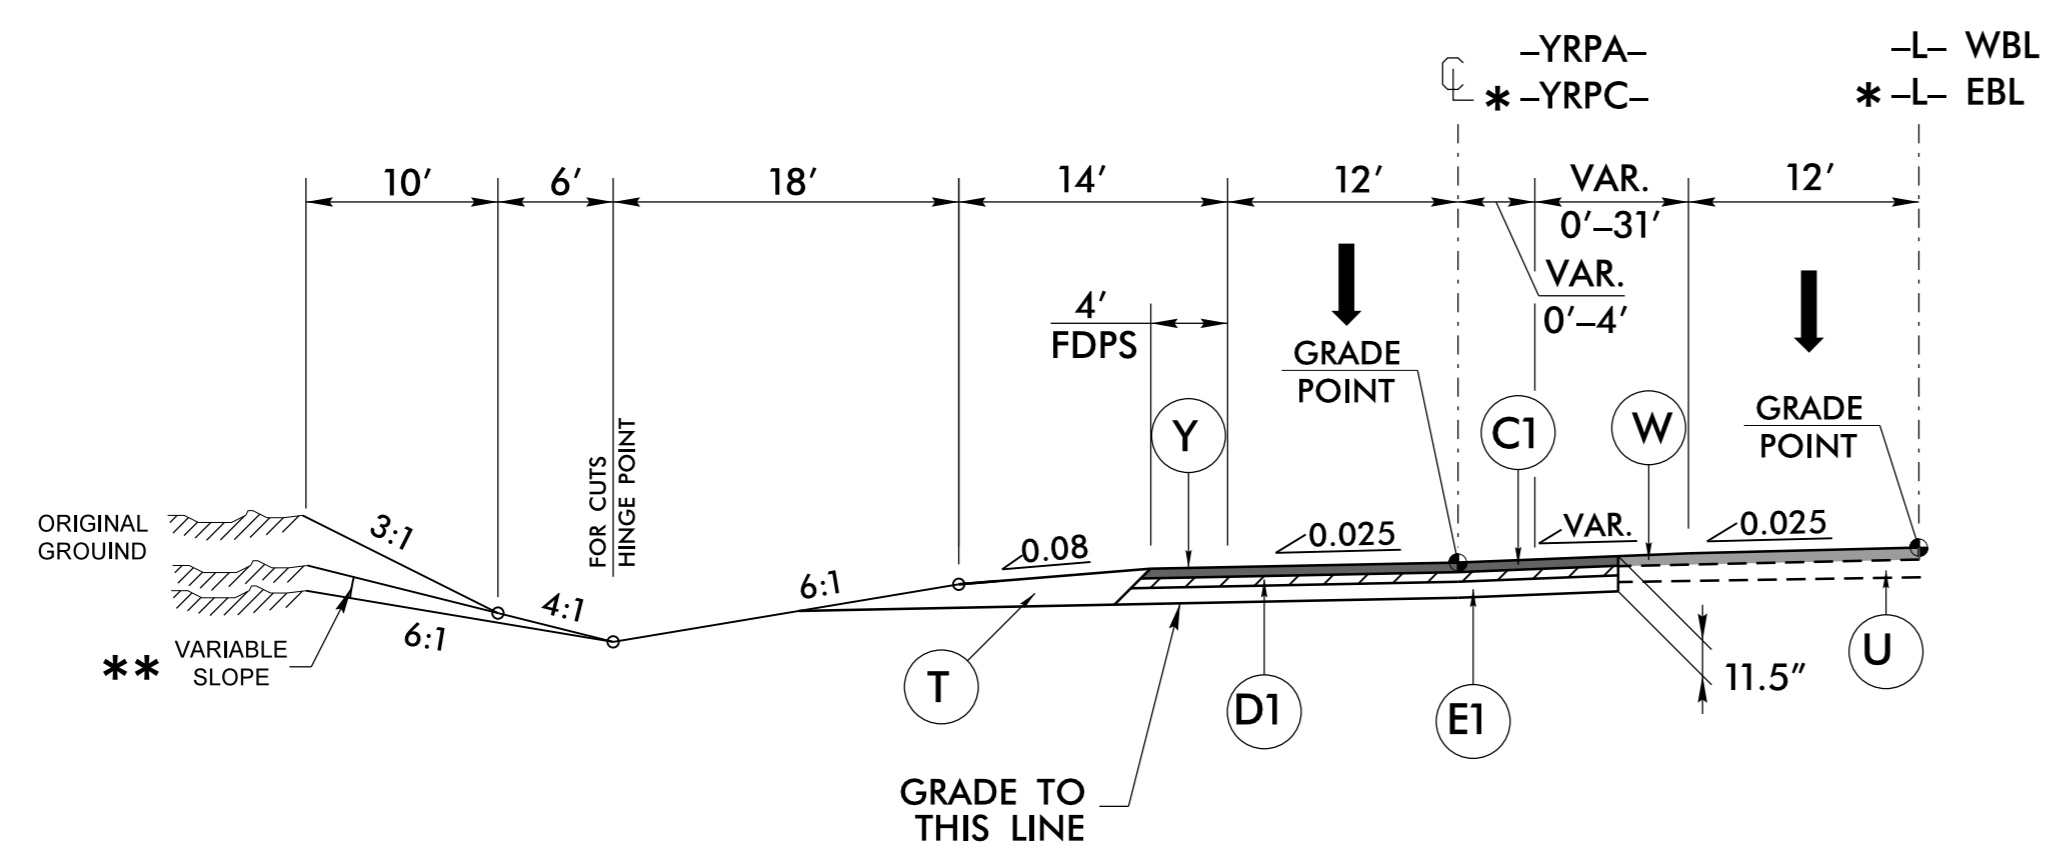

**TYPICAL SECTION NO. 1C**

USE TYPICAL SECTION NO. 1C IN CONJUNCTION WITH TYPICAL SECTION NO. 1:  
 \* MIRROR FOR -L-EBL /-YRPC-  
 \*\* SEE CROSS SECTIONS FOR VARIABLE SLOPES.  
 -L- STA. 65 + 93.58 TO STA. 72 + 00.69/-YRPA- STA. 11 + 07.87 TO STA. 5 + 00.00  
 \* -L- STA. 35 + 43.85 TO STA. 40 + 20.92/-YRPC- STA. 5 + 00.00 TO STA. 9 + 77.76

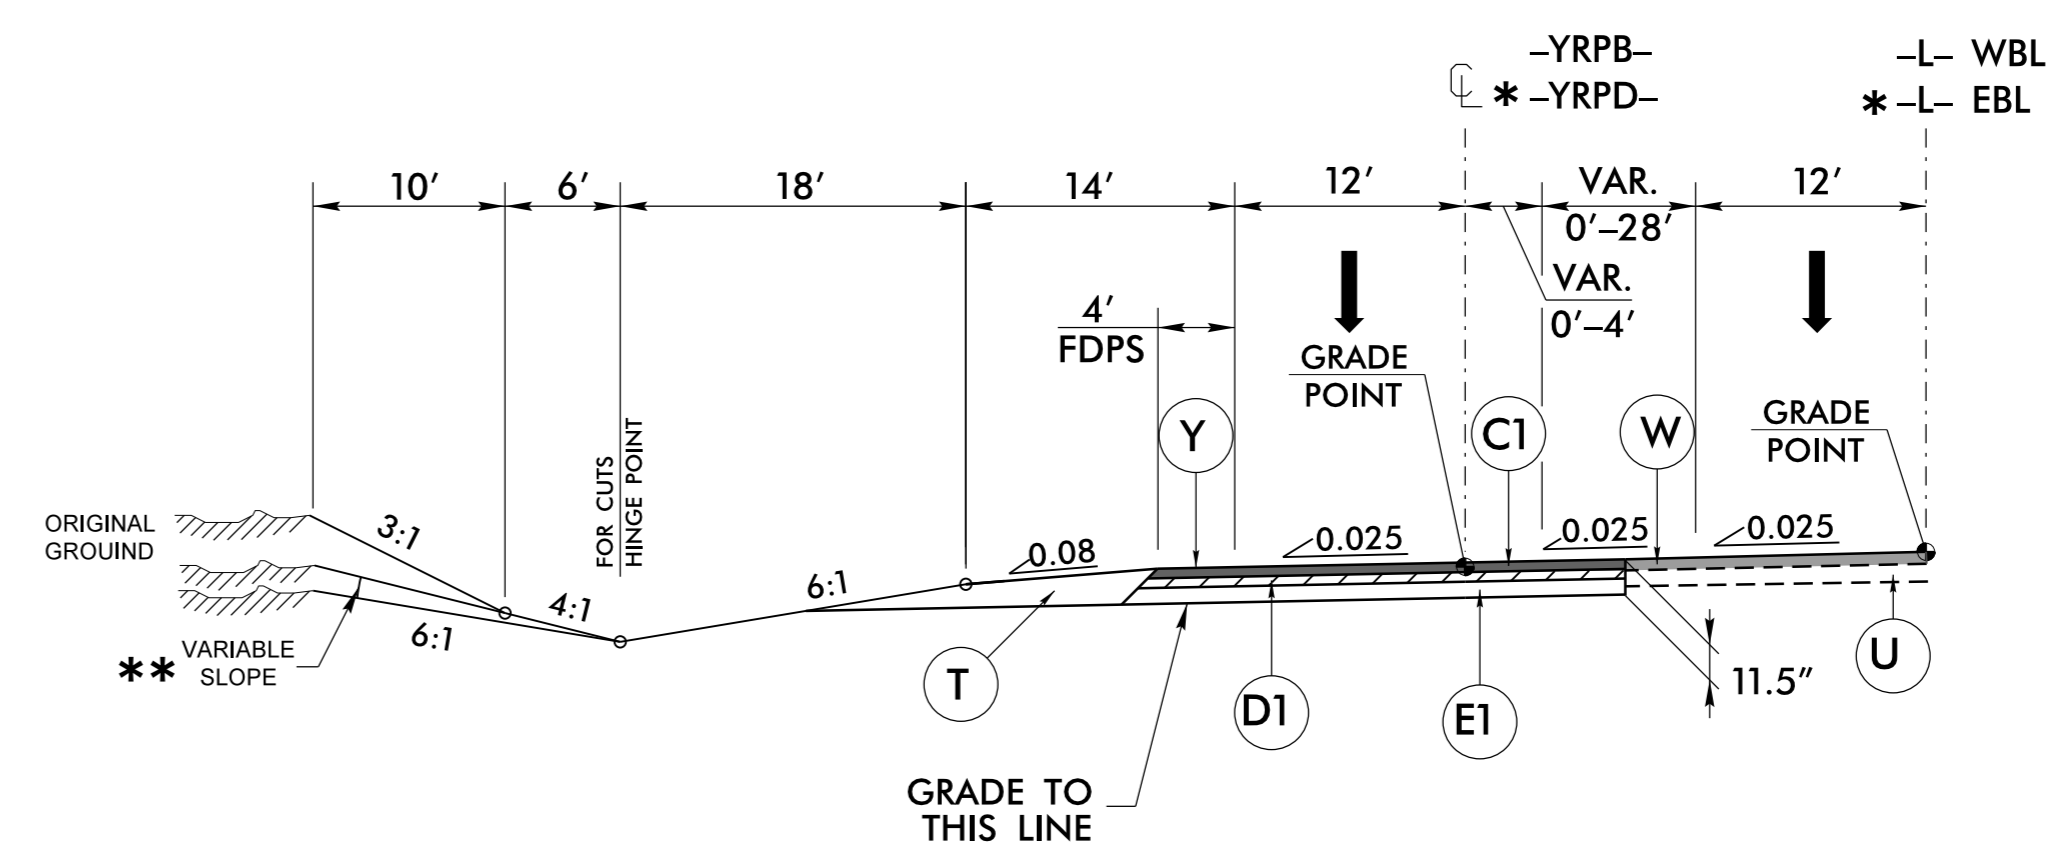

**TYPICAL SECTION NO. 1D**

USE TYPICAL SECTION NO. 1D IN CONJUNCTION WITH TYPICAL SECTION NO. 1:  
 \* MIRROR FOR -L-EBL /-YRPD-  
 \*\* SEE CROSS SECTIONS FOR VARIABLE SLOPES.  
 -L- STA. 29 + 89.02 TO STA. 43 + 00.04/-YRPB- STA. 5 + 00.00 TO STA. 9 + 11.70  
 \* -L- STA. 67 + 82.48 TO STA. 80 + 94.73/-YRPD- STA. 9 + 12.68 TO STA. 5 + 00.00

**PAVEMENT SCHEDULE**

C1	3" S9.5C
C2	1.5" S9.5C
C3	VAR. S9.5C
C4	3" S9.5B
C5	VAR. S9.5B
C6	1.5" S9.5B
D1	4" I19.0C
D2	VAR. I19.0C
E1	4.5" B25.0C
E2	VAR. B25.0C
E3	4" B25.0B
E4	VAR. B25.0B
J1	8" ABC
P1	.35 PRIME COAT
R1	5" MONO. CONC. (KEYED IN)
R2	SHOULDER BERM GUTTER (SBG)
T	EARTH MATERIAL
U	EXIST. PAVEMENT
V	INCIDENTAL MILLING
W	WEDGING
W1	WEDGING
Y	MILLED RUMBLE STRIP

PAVEMENT EDGESLOPES 1:1 UNLESS NOTED OTHERWISE

5/14/99  
invalid\_expression R5752\_Rdy\_tup.dgn