


ROADWAY DESIGN
ENGINEER


David T. O'Connell
Professional Engineer
035683
9/28/17

CDM Smith Inc.
5400 Glenwood Avenue
Suite 400
Raleigh, NC 27612-2128
NC CCA No. F-1255

**INTERSECTION DETAIL
-Y-/YRPA-&-YRPB-**

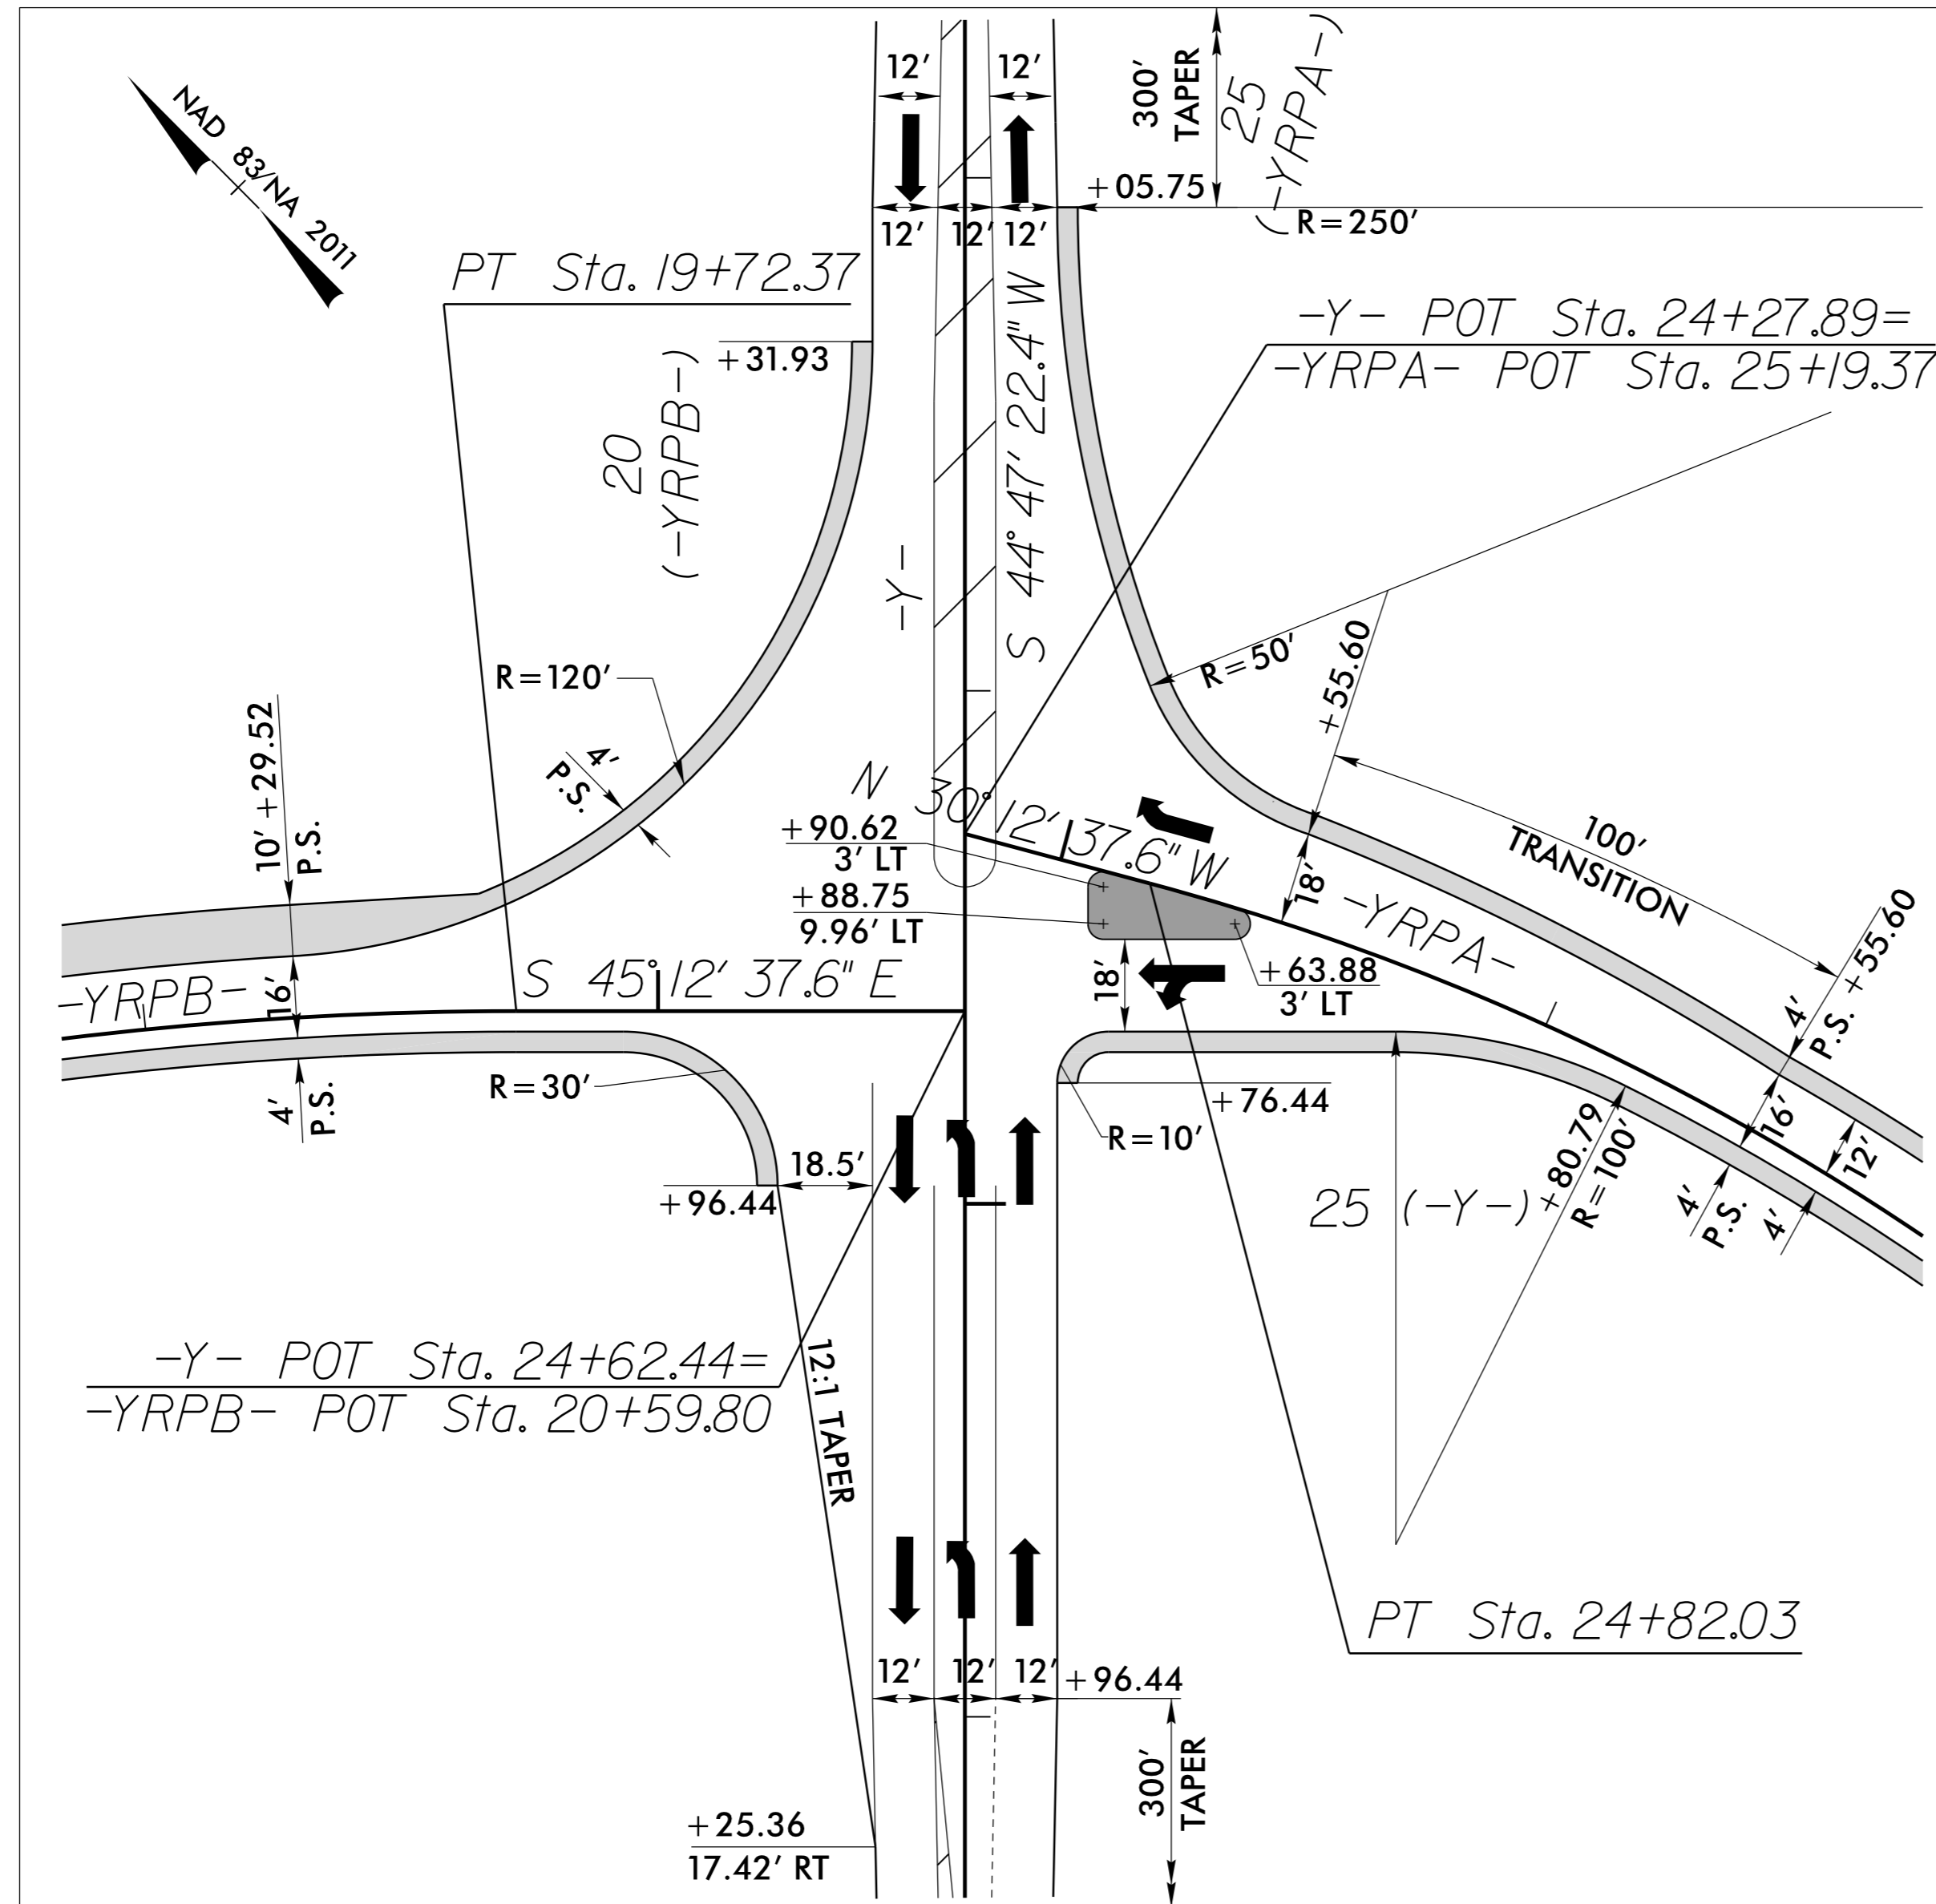


**INTERSECTION DETAIL
-Y-/YRPC-&-YRPD-**

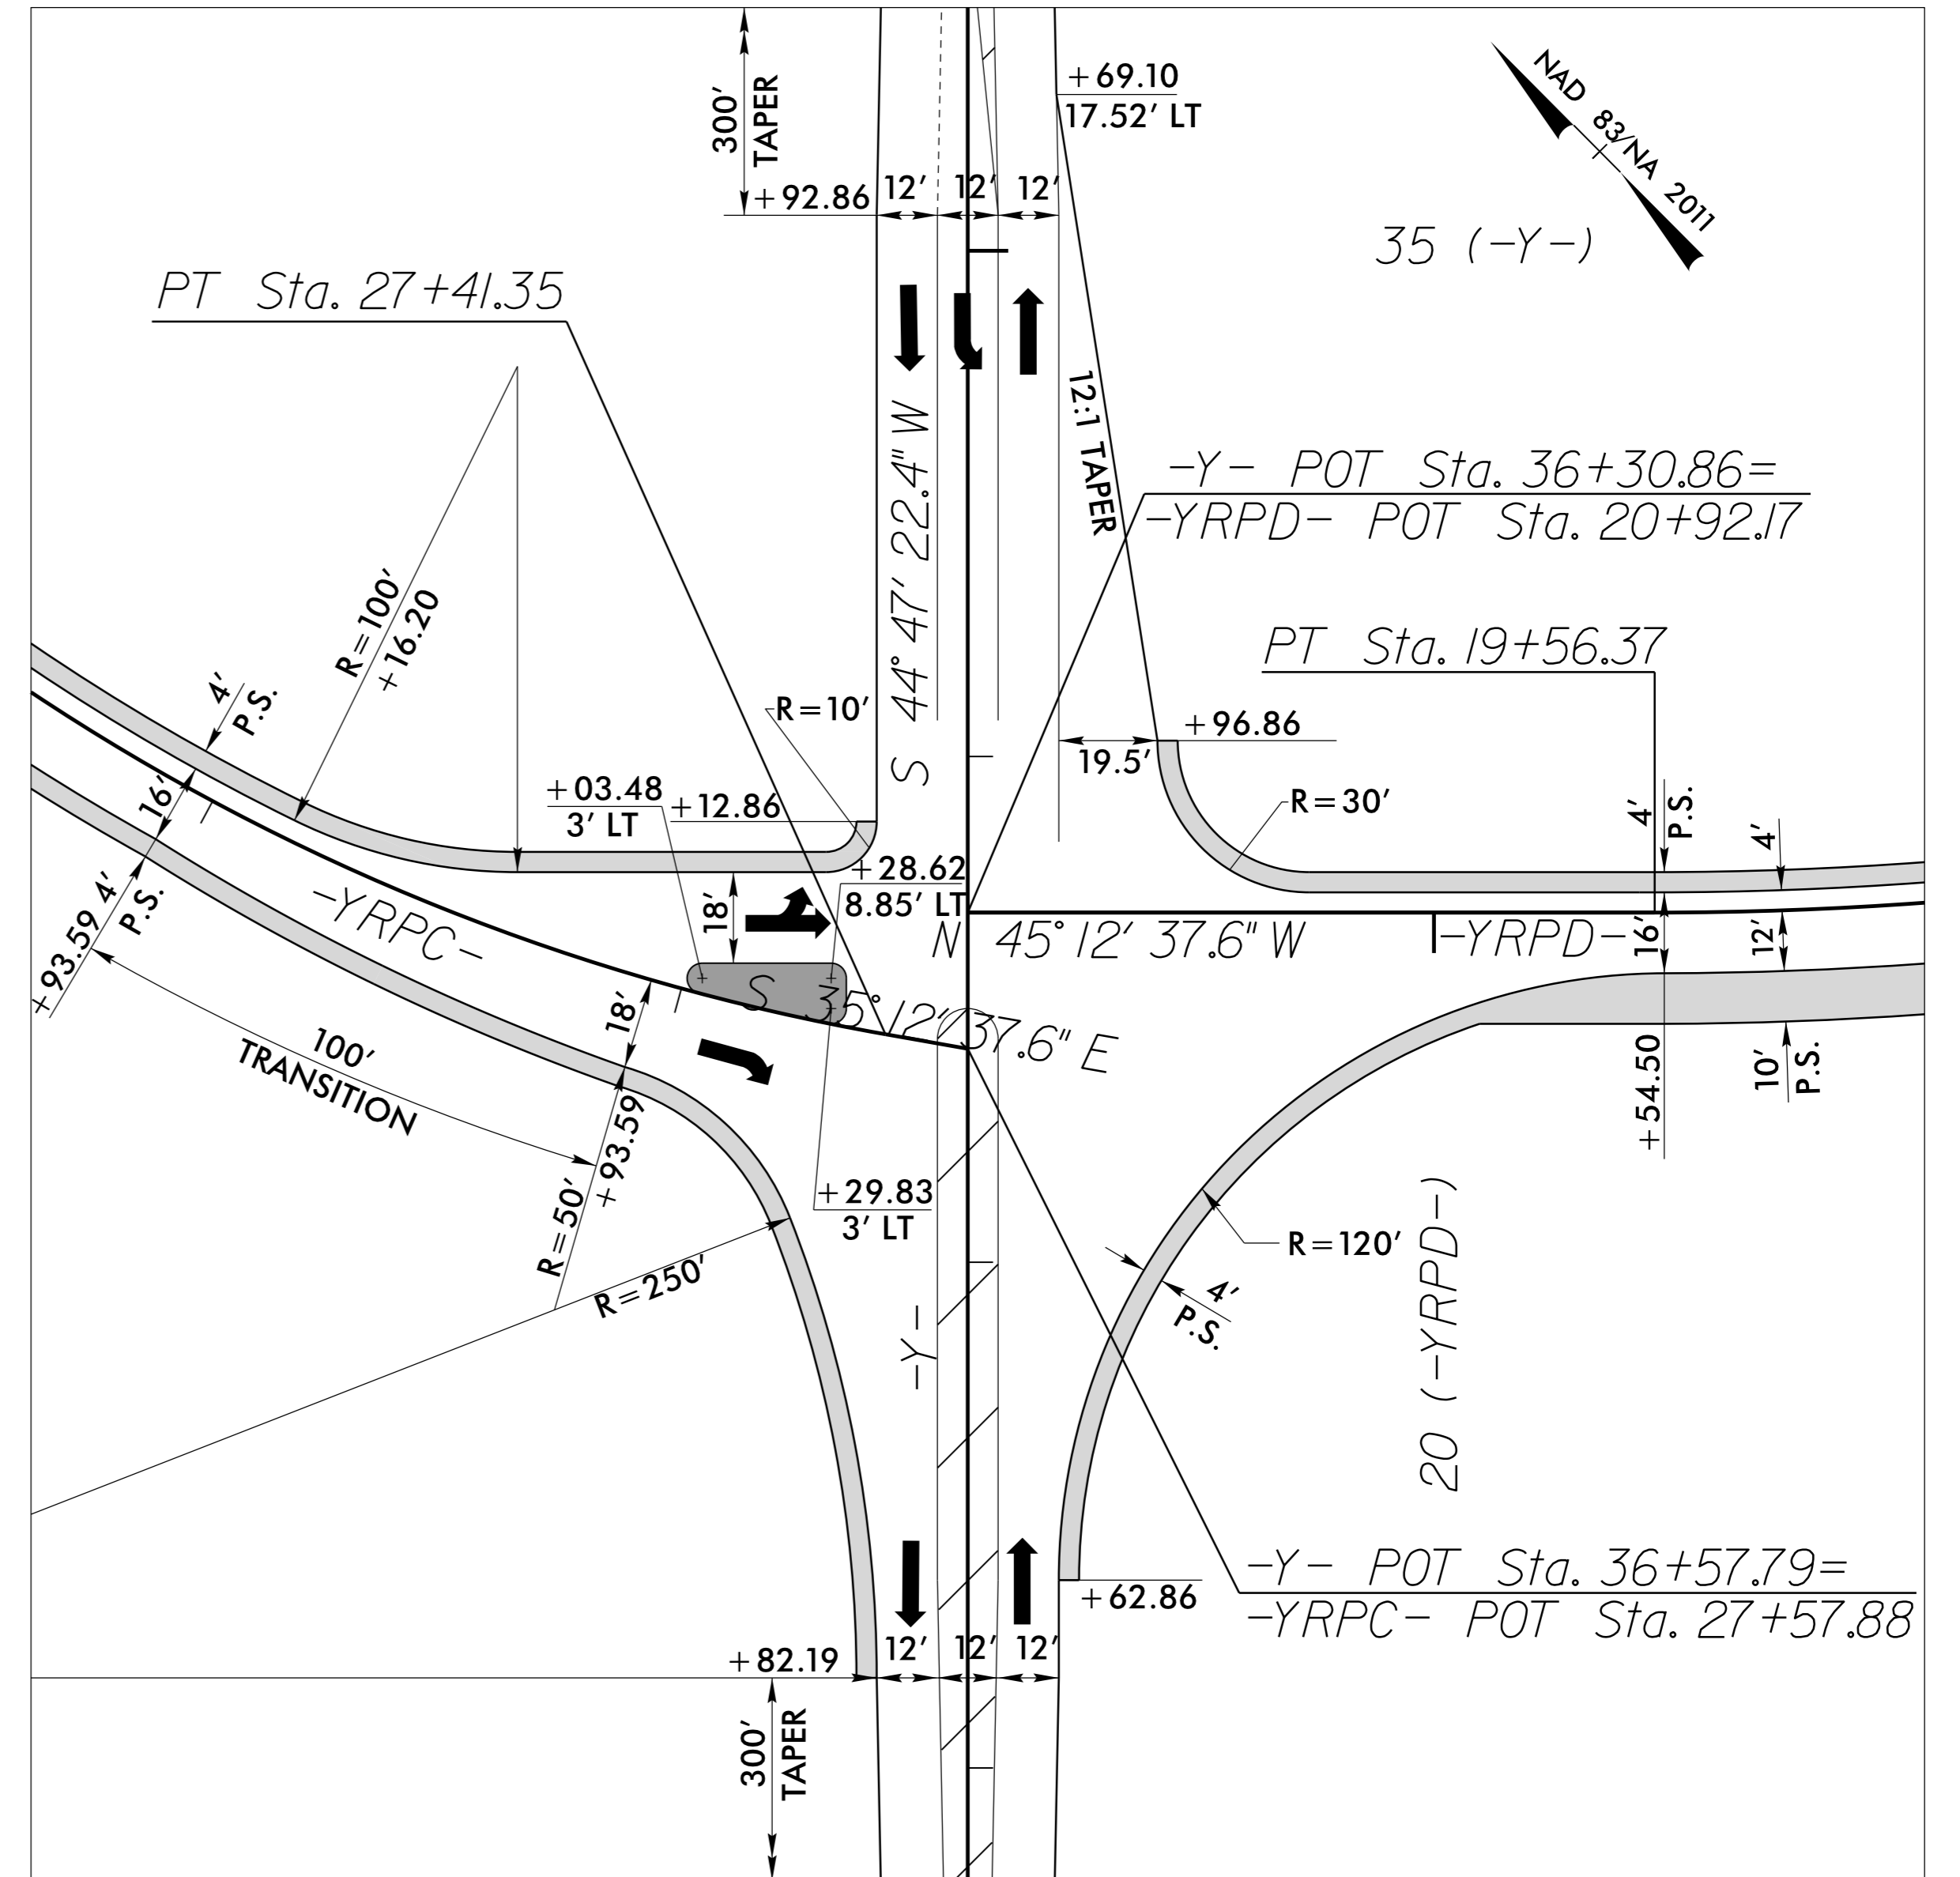

NOTES:

- 1) PROVIDE CUT OUT FOR SIGN INSTALLATION IN MONOLITHIC CONCRETE ISLAND. ENGINEER TO PROVIDE LOCATION OF FINAL SIGN PLACEMENT.
- 2) ALL ISLAND RADII ARE 3' UNLESS OTHERWISE NOTED.

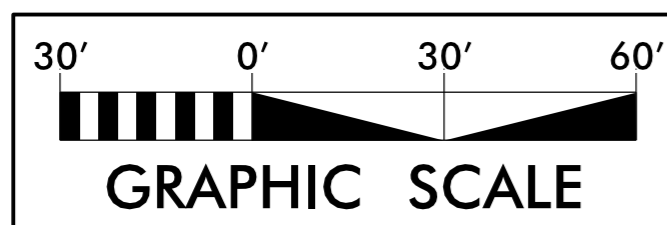

SEE SHEET 5 FOR PLAN VIEW