

STATE OF NORTH CAROLINA  
DEPT. OF TRANSPORTATION  
DIVISION OF HIGHWAYS  
RALEIGH, N.C.


ENGLISH DETAIL DRAWING FOR  
GUIDE FOR PAVING  
SHOULDERS UNDER BRIDGES  
METHOD III

SHEET 1 OF 1  
**610D03**


HORZ. DIM.	1½:1 BACK SLOPE									
	SHOULDER SLOPE									
	.04	.03	.02	.01	.00	-.01	-.02	-.03	-.04	-.05
1'	0.26'	0.27'	0.27'	0.27'	0.28'	0.28'	0.28'	0.29'	0.30'	0.31'
2'	0.42'	0.42'	0.43'	0.44'	0.44'	0.45'	0.46'	0.46'	0.47'	0.48'
3'	0.47'	0.48'	0.49'	0.49'	0.50'	0.51'	0.52'	0.52'	0.53'	0.54'
4'	0.42'	0.42'	0.43'	0.44'	0.44'	0.45'	0.46'	0.46'	0.47'	0.48'
5'	0.26'	0.27'	0.27'	0.27'	0.28'	0.28'	0.28'	0.29'	0.30'	0.31'

HORZ. DIM.	2:1 BACK SLOPE									
	SHOULDER SLOPE									
	.04	.03	.02	.01	.00	-.01	-.02	-.03	-.04	-.05
1'	0.19'	0.20'	0.20'	0.20'	0.21'	0.21'	0.22'	0.22'	0.23'	0.23'
2'	0.31'	0.31'	0.32'	0.33'	0.33'	0.34'	0.35'	0.35'	0.36'	0.37'
3'	0.35'	0.35'	0.36'	0.37'	0.38'	0.38'	0.39'	0.40'	0.41'	0.41'
4'	0.31'	0.31'	0.32'	0.33'	0.33'	0.34'	0.35'	0.35'	0.36'	0.37'
5'	0.19'	0.20'	0.20'	0.20'	0.21'	0.21'	0.22'	0.22'	0.23'	0.23'


**VERTICAL CURVE OFFSET**  
(FOR 6' V.C. AT BRIDGES)

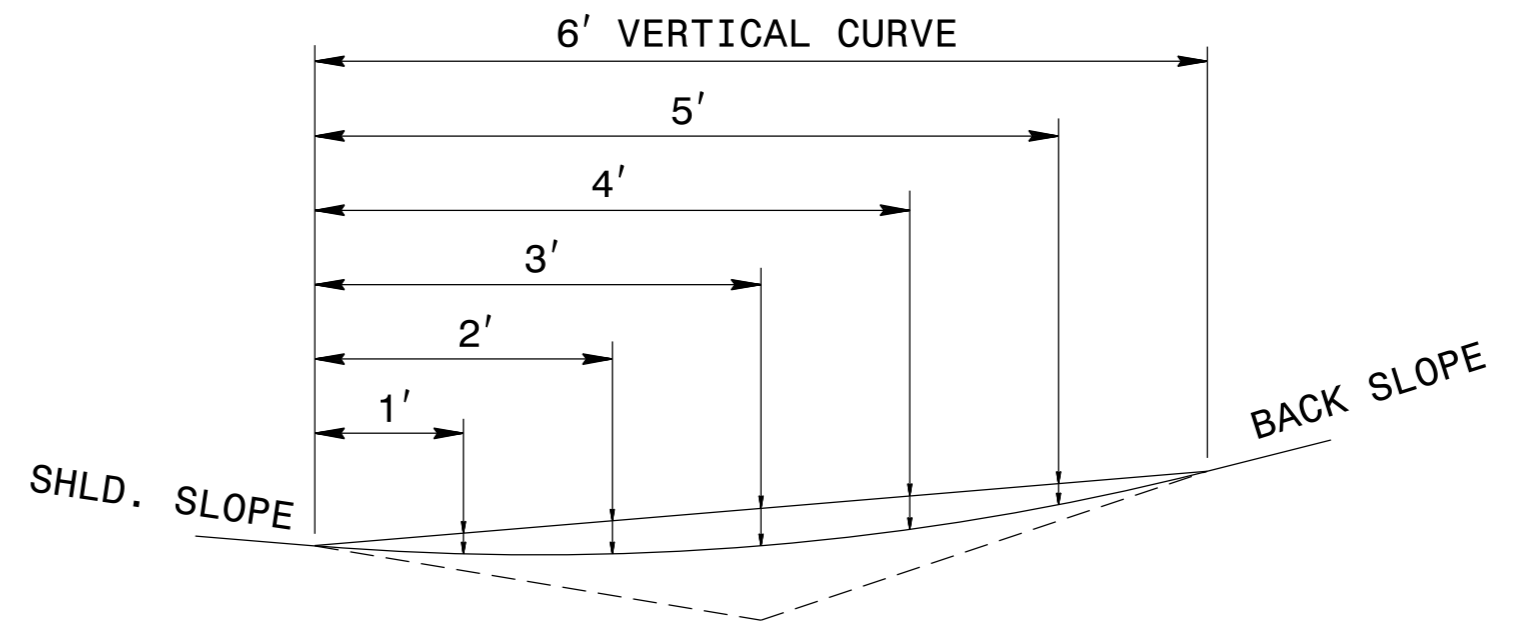

**TYPICAL SECTION**

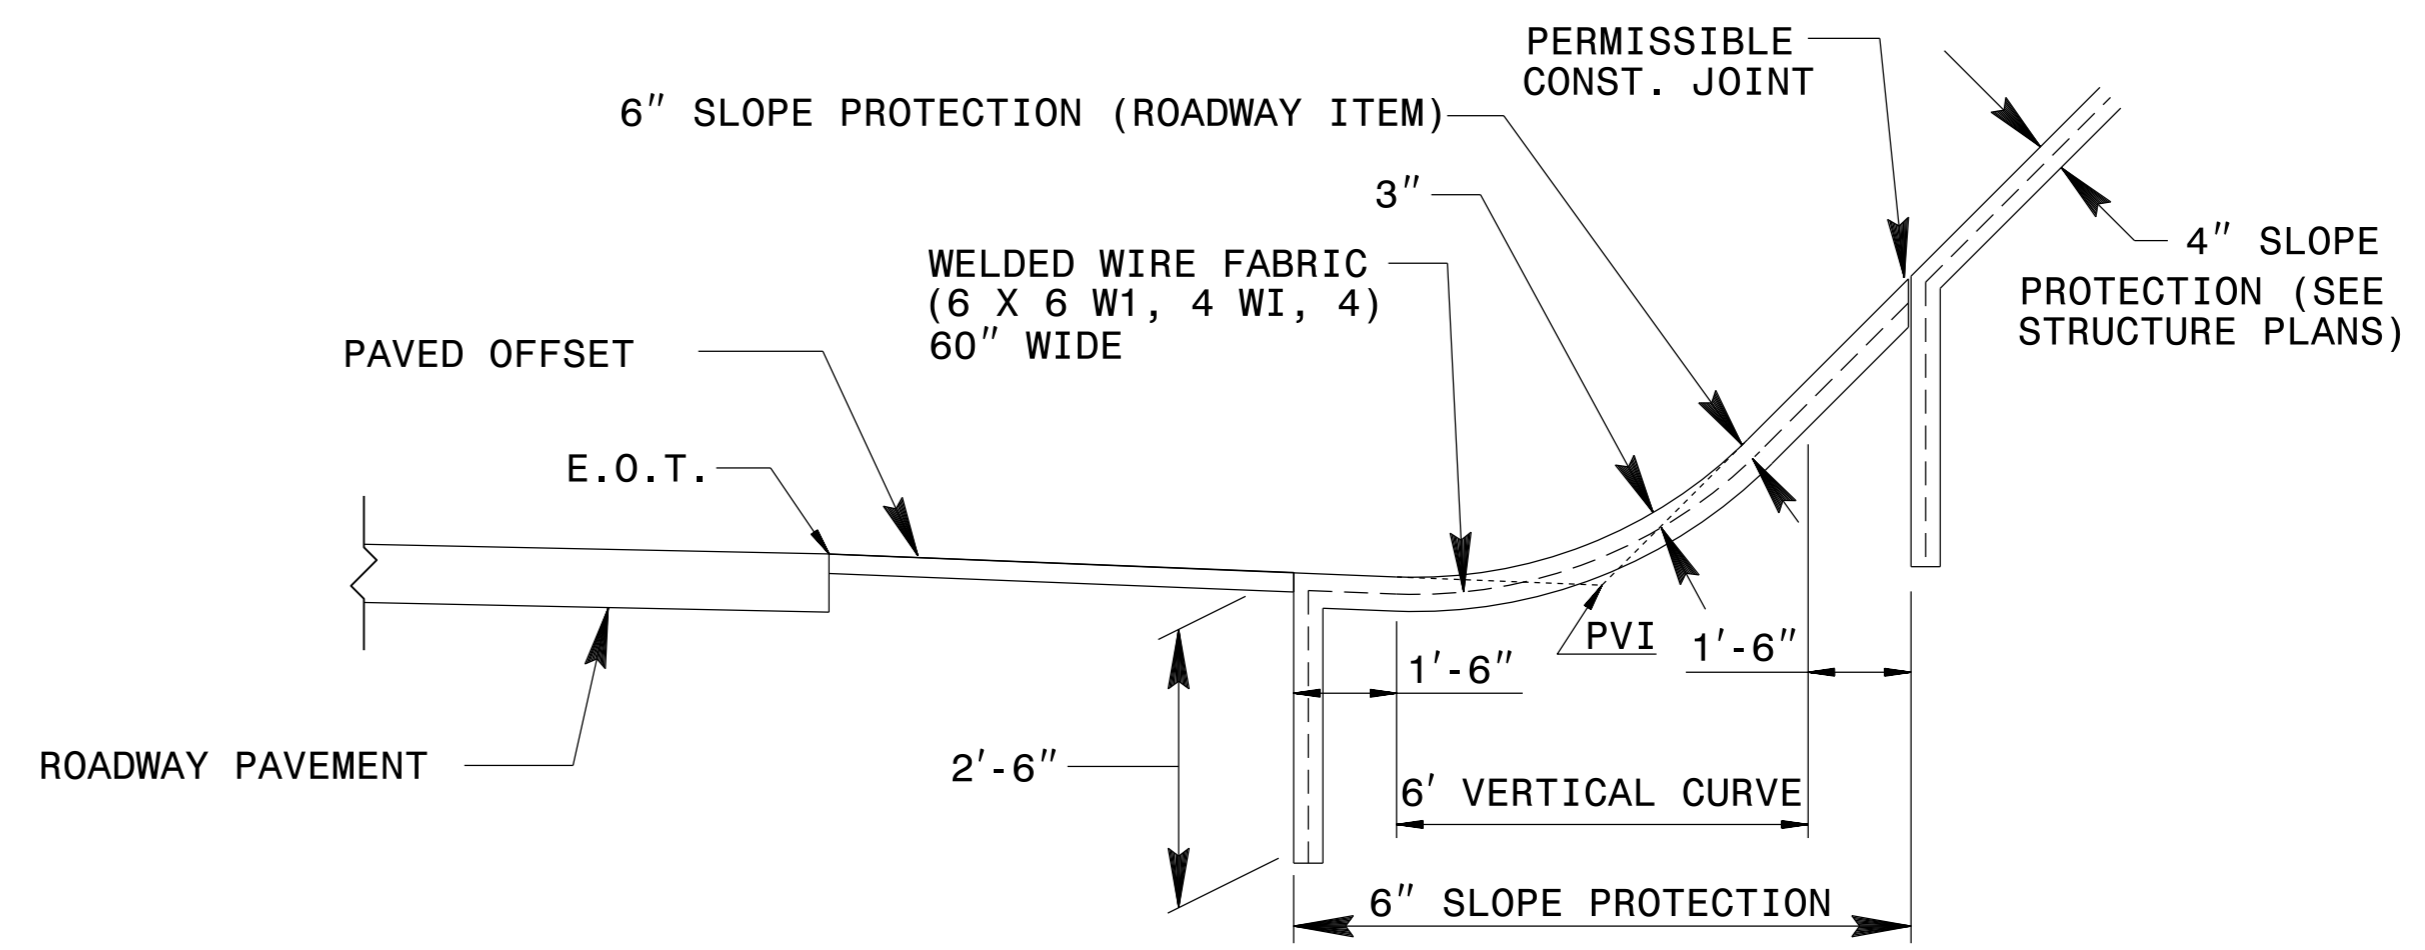

**ELEVATION**

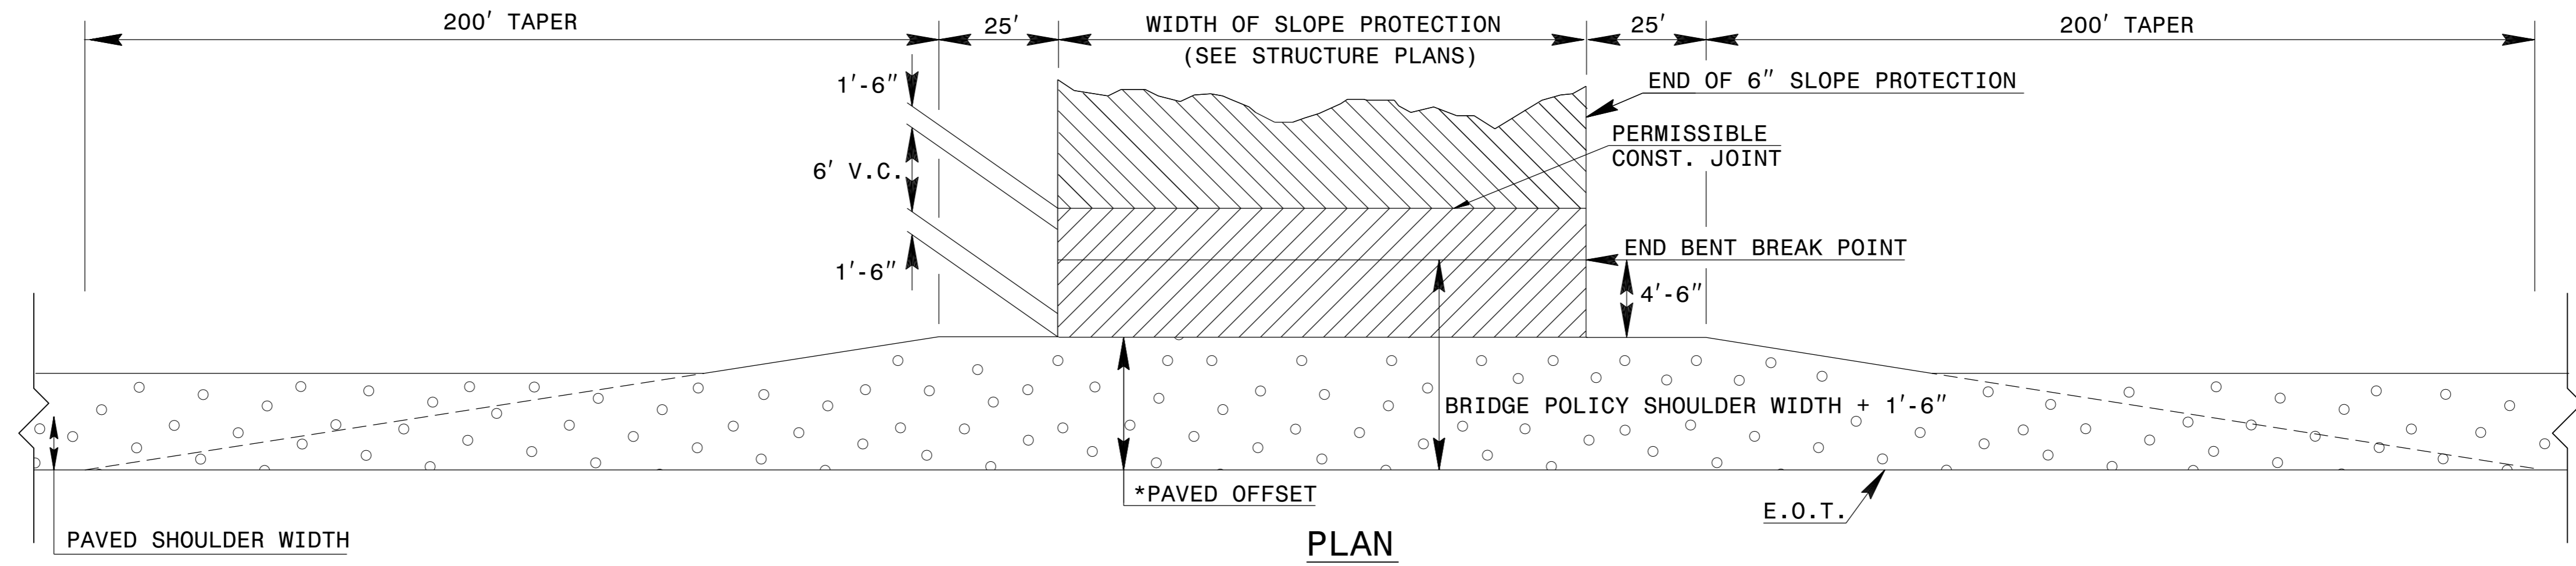


**PLAN**

NOTES:  
PAVE THE FULL WIDTH OF THE SHOULDER AS SHOWN WITH SHOULDER PAVEMENT MATERIAL AS SHOWN ON PLANS.  
\* PAVED OFFSET BASED ON BRIDGE POLICY (SEE STRUCTURE PLANS).  
PROTECT SLOPE WITH REINFORCED CONCRETE PAVING. CONCRETE BLOCK PAVING WILL NOT BE PERMITTED.  
OFFSETS FOR 6' V.C. DENOTES FINISHED GRADE OF SLOPE PROTECTION.

STATE OF NORTH CAROLINA  
DEPT. OF TRANSPORTATION  
DIVISION OF HIGHWAYS  
RALEIGH, N.C.

ENGLISH DETAIL DRAWING FOR  
GUIDE FOR PAVING  
SHOULDERS UNDER BRIDGES  
METHOD III

SHEET 1 OF 1  
**610D03**

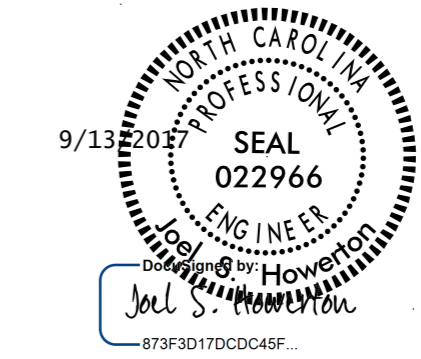

**CONTRACT STANDARDS AND DEVELOPMENT UNIT**  
Office 919-707-6950 FAX 919-250-4119

**SEE TITLE PLATE**

ORIGINAL BY: \_\_\_\_\_ DATE: \_\_\_\_\_  
MODIFIED BY: J. Howerton DATE: 12/02/15  
CHECKED BY: \_\_\_\_\_ DATE: \_\_\_\_\_  
FILE SPEC.: Division 6/0610d03.dgn

DOCUMENT NOT CONSIDERED FINAL  
UNLESS ALL SIGNATURES COMPLETED

5/14/99  
C:\TIME\DESIGN\DESIGN\610D03.DWG  
\$\$\$\$\$USERNAME\$\$\$\$\$