
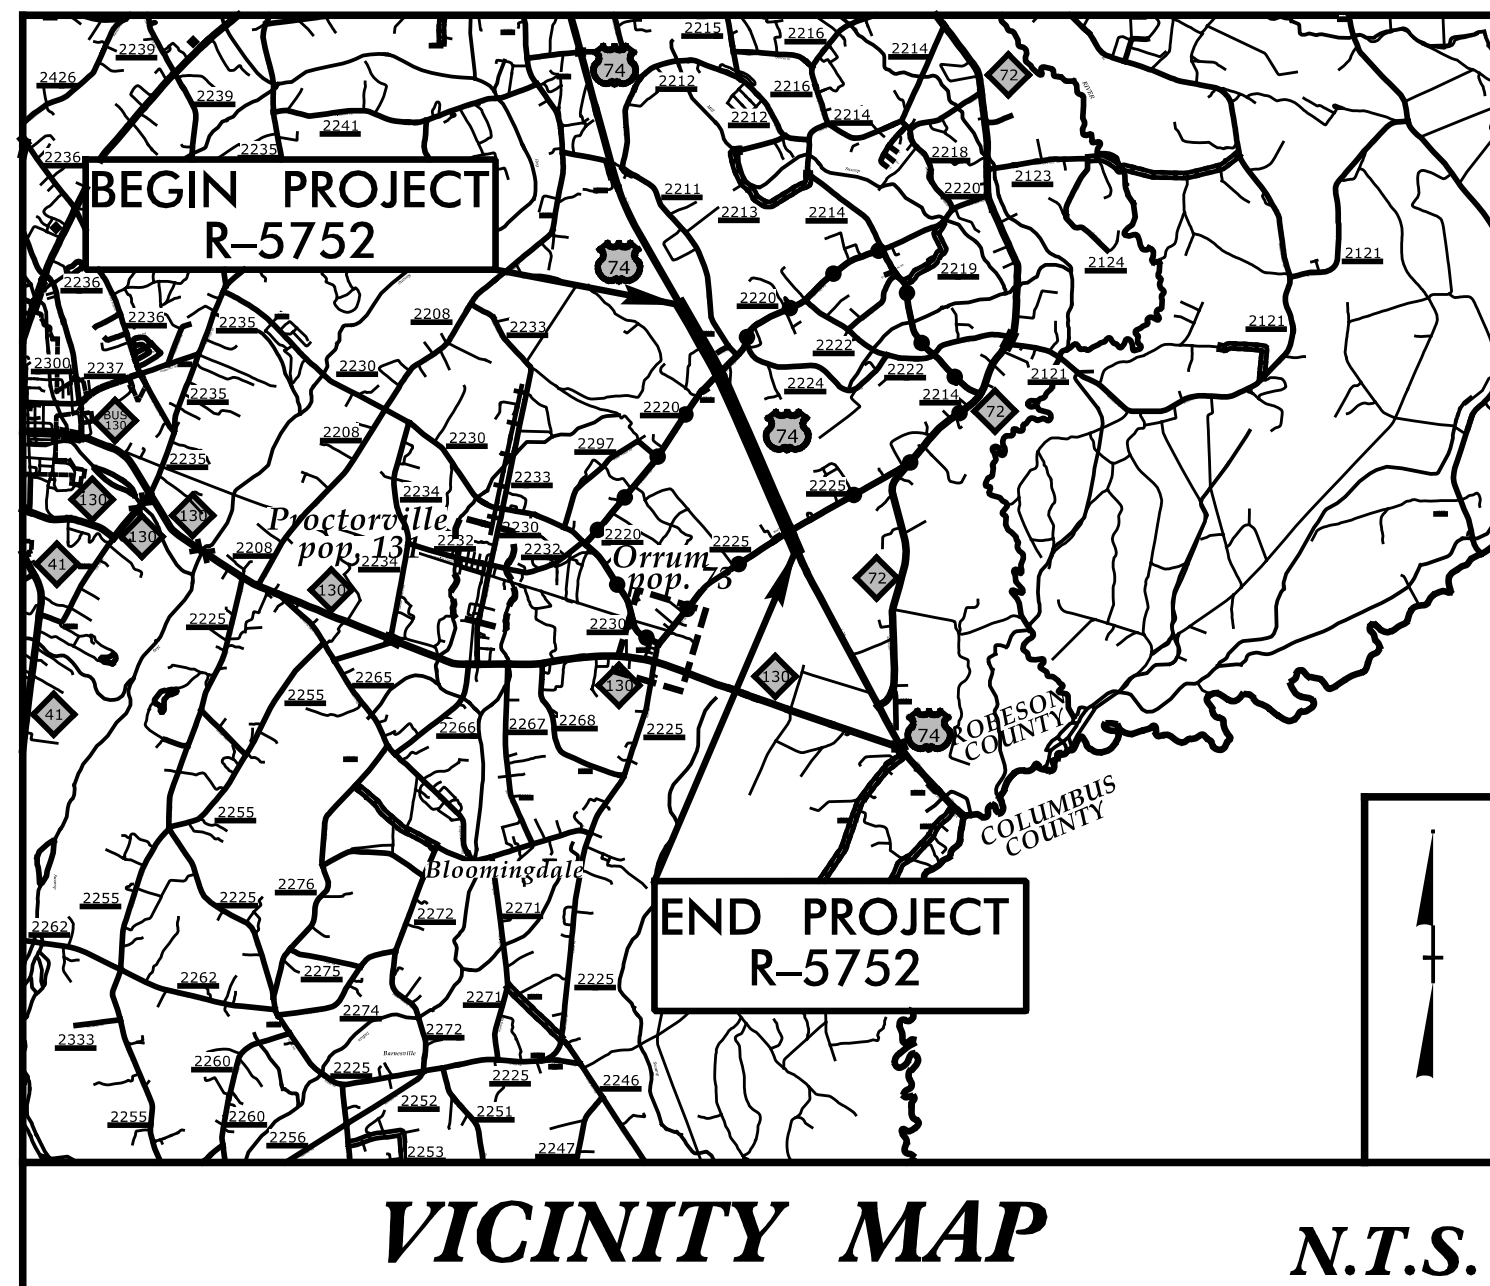


STATE OF NORTH CAROLINA
DIVISION OF HIGHWAYS

TRANSPORTATION MANAGEMENT PLAN

ROBESON COUNTY

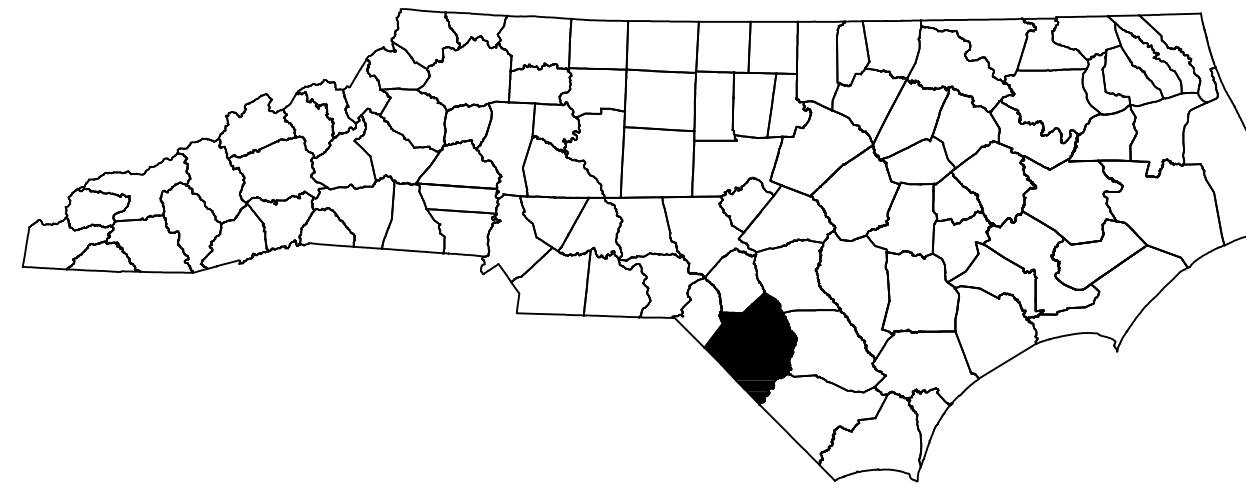

LOCATION: NEW DIAMOND INTERCHANGE AT US 74 AND SR 2220 (BROADRIDGE ROAD) AND DIRECTIONAL CROSSOVER AT US 74 AND SR 2225 (CREEK ROAD)

TYPE OF WORK: GRADING, DRAINAGE, PAVING, STRUCTURE, AND SIGNING

INDEX OF SHEETS


SHEET NO.	TITLE
TMP-1	TITLE SHEET, VICINITY MAP, AND INDEX OF SHEETS
TMP-1A	LIST OF APPLICABLE ROADWAY STANDARD DRAWINGS, AND LEGEND
TMP-1B	TRANSPORTATION OPERATIONS PLAN: (MANAGEMENT STRATEGIES AND GENERAL NOTES)
TMP-2	SIGN DESIGN
TMP-3	PHASING
TMP-4-8	PHASE I
TMP-9-13	PHASE II
TMP-14	OFF-SITE DETOUR
TMP-15	ROAD CLOSURE

SHEET NO.
TMP-1

R-5752


TIP PROJECT:

DOCUMENT NOT CONSIDERED FINAL UNLESS ALL SIGNATURES COMPLETED

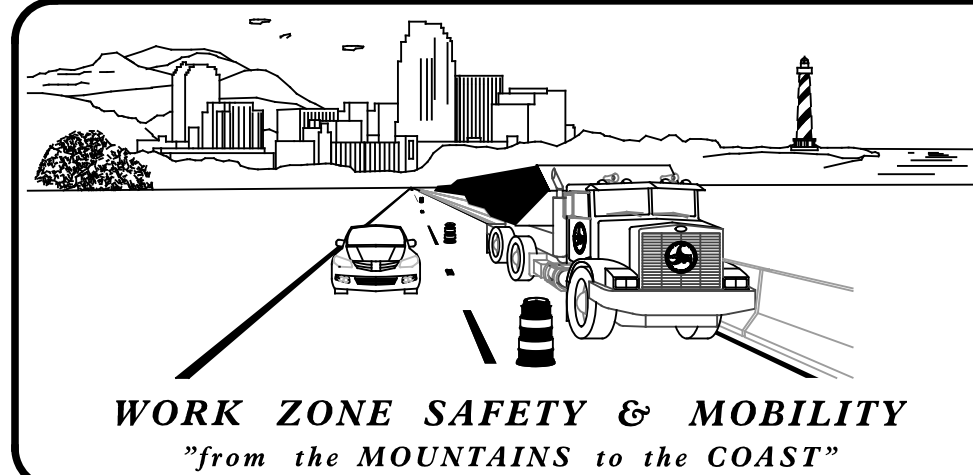

N.C.D.O.T. WORK ZONE TRAFFIC CONTROL
1561 MAIL SERVICE CENTER (MSC) RALEIGH, NC 27699-1561
750 N. GREENFIELD PARKWAY, GARNER, NC 27529 (DELIVERY)
PHONE: (919) 773-2800 FAX: (919) 771-2745

J. E. HUMMER, PHD, PE STATE TRAFFIC MANAGEMENT ENGINEER
J. S. KITE, PE TRAFFIC CONTROL PROJECT ENGINEER
M. V. SPRINGER, PE TRAFFIC CONTROL PROJECT DESIGN ENGINEER
TRAFFIC CONTROL DESIGN ENGINEER

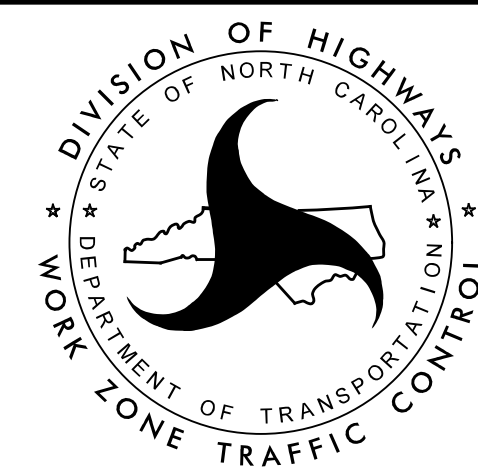

SEPI
ENGINEERING & CONSTRUCTION
1025 Wade Avenue
Raleigh, NC 27605
Tel: 919-789-9977
Fax: 919-789-9591
License: C-2197

APPROVED: *Steve Miller*
DATE: 9/13/2017
SEAL