
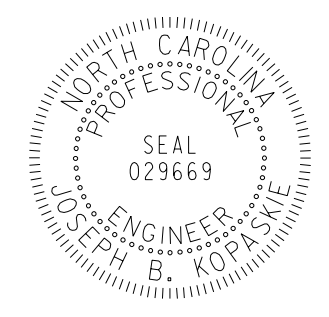
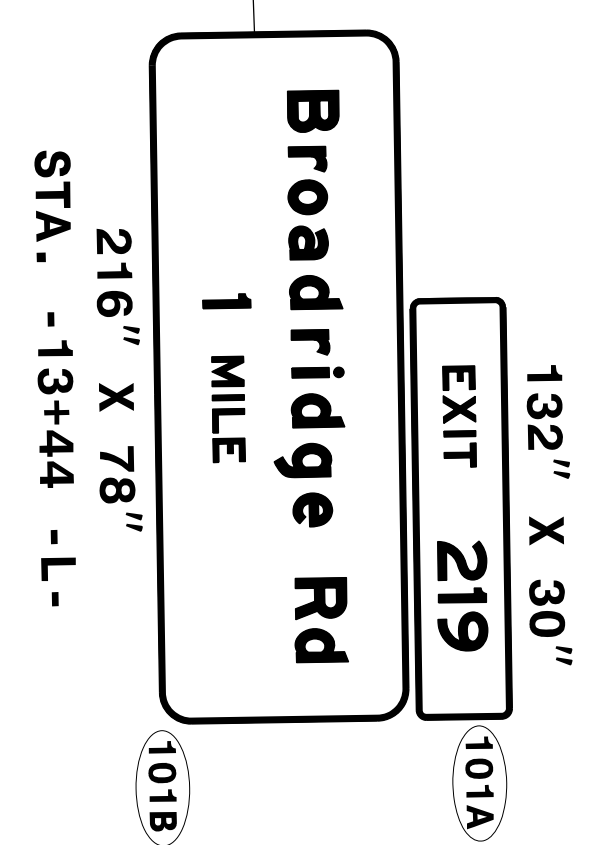


TIP NO. R-5752	SHEET NO. SIGN-5
Approved by: <i>Joseph Kopaske</i> APPROVED: <i>Joseph Kopaske</i> <small>9/13/2017</small>	
DATE: 9/13/2017	
SEAL	
	
DOCUMENT NOT CONSIDERED FINAL UNLESS ALL SIGNATURES COMPLETED	

NAD 83/NA 2011

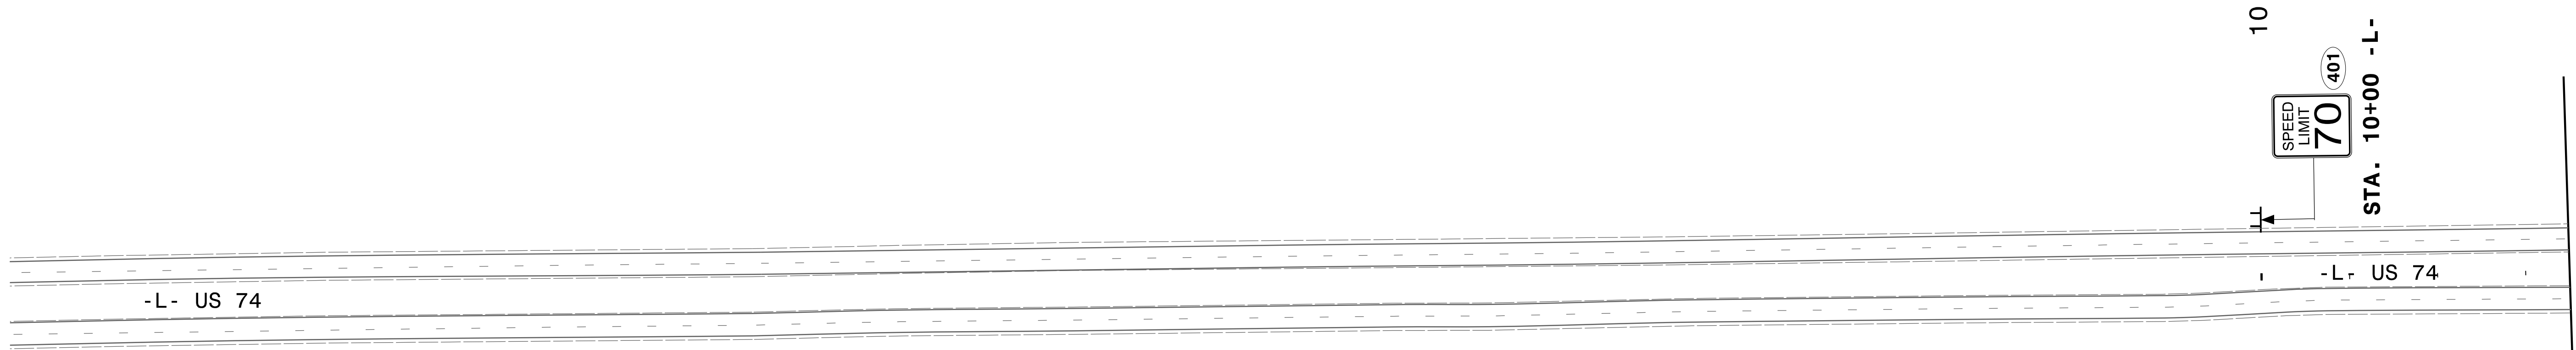

8/7/2017 11:58:15 AM C:\Spring_Plans\SIGN-5.dgn

SEPI
ENGINEERING & CONSTRUCTION

1025 Wade Avenue
Raleigh, NC 27605
Tel: 919-789-9977
Fax: 919-789-9591
License: C-2197

PROPOSED SIGNING DETAIL