



8/23/99

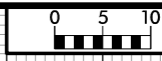

PROJ. REFERENCE NO. R-5752	SHEET NO. X-38
-------------------------------	-------------------

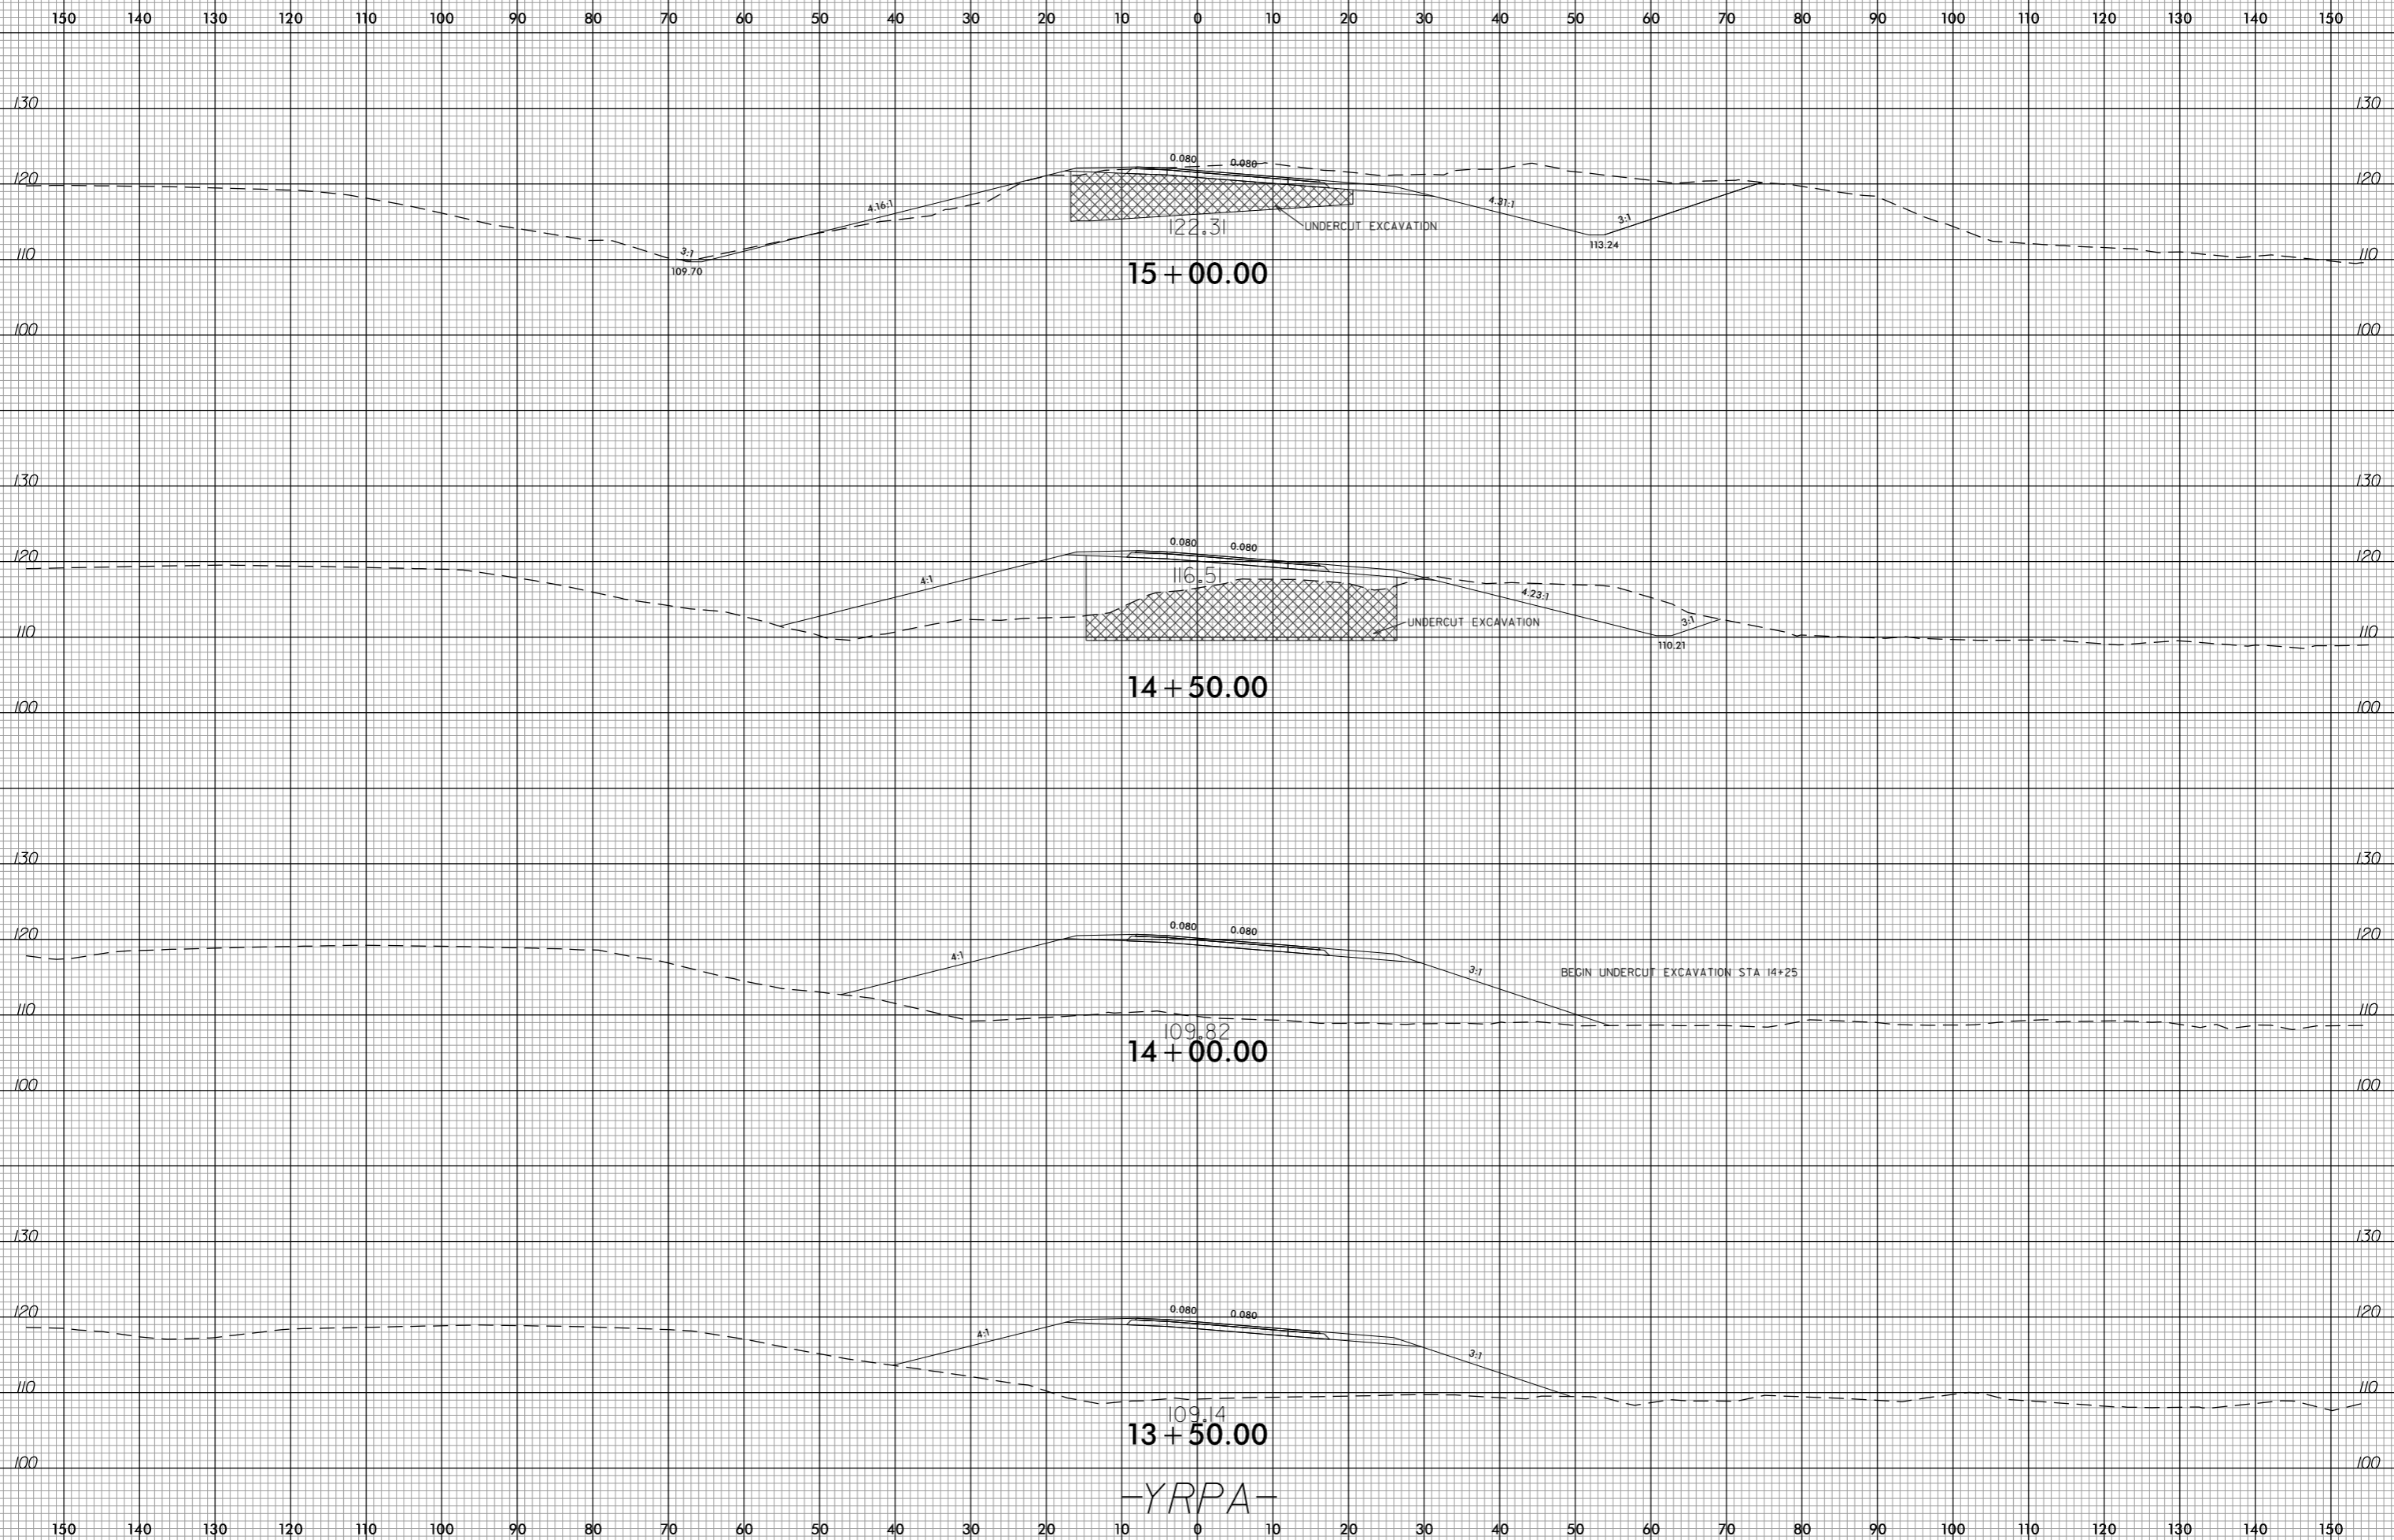

15 + 00.00

14 + 50.00

14 + 00.00

13 + 50.00

-YRPA-

invalid expression  
i:\sca\p5752\pdu\_xpl.yrpa.dgn  
USER: PERSBANK