


**SPAN B**

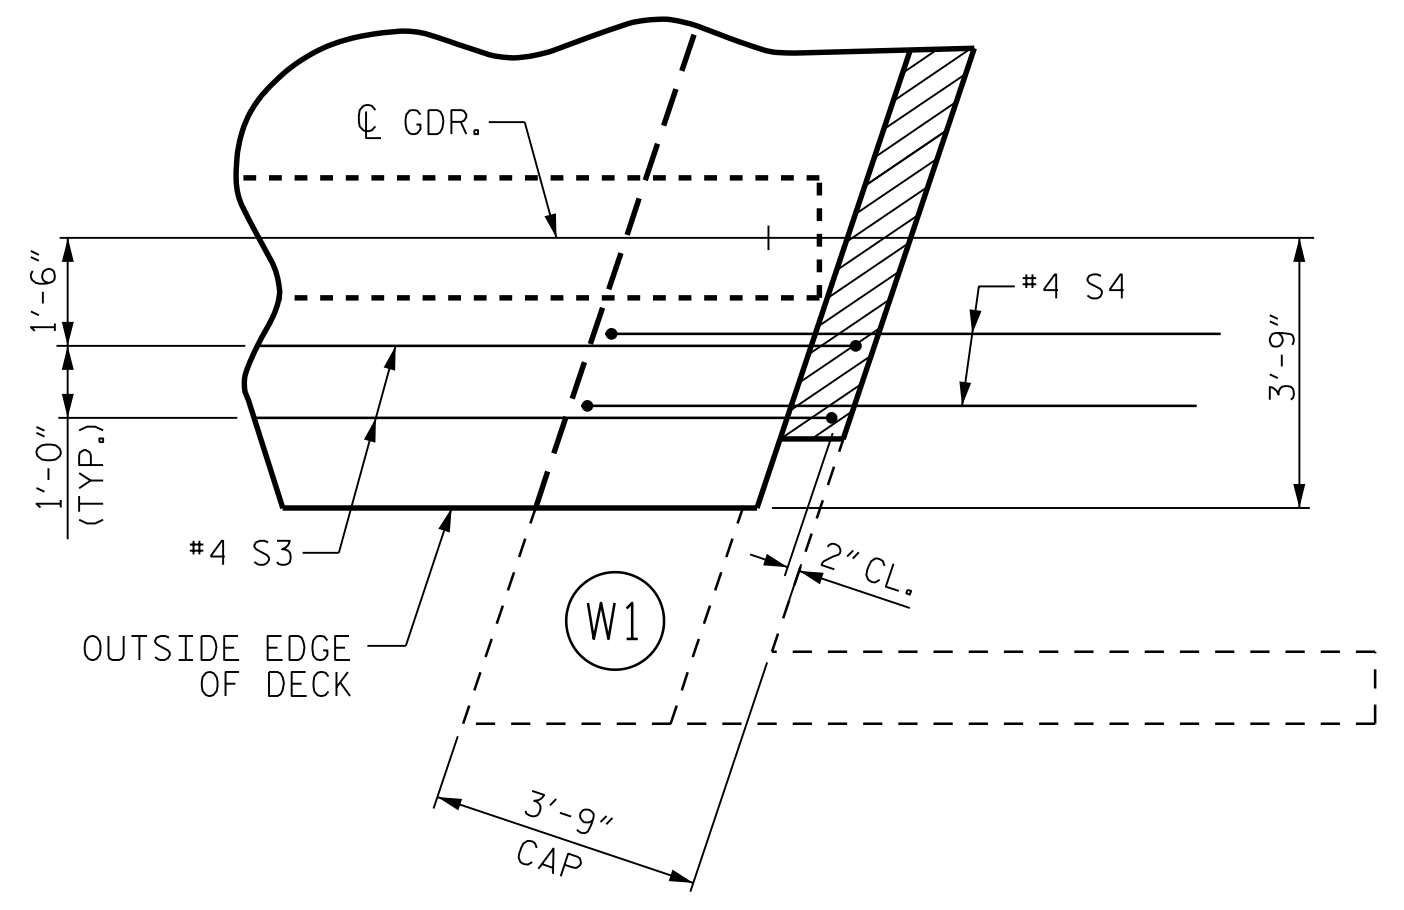

**DETAIL "B"**  
#4 S1 & S5 BARS NOT SHOWN FOR CLARITY.

PROJECT NO. R-5752  
ROBESON COUNTY  
 STATION: 30+39.23 -Y-

SHEET 2 OF 2

STATE OF NORTH CAROLINA DEPARTMENT OF TRANSPORTATION RALEIGH					
SUPERSTRUCTURE					
PLAN OF SPANS SPAN B					
REVISIONS					
NO.	BY:	DATE:	NO.	BY:	DATE:
1			3		
2			4		
SHEET NO.					S-08
TOTAL SHEETS					24

**CDM Smith**  
 CDM SMITH  
 5400 Glenwood Avenue, Suite 400  
 Raleigh, NC 27612-3228  
 NC COA No. F-1255

DRAWN BY: A.L. STROUD DATE: 03/17  
 CHECKED BY: J.B. TAYLOR DATE: 03/17  
 DESIGN ENGINEER: J.B. TAYLOR DATE: 03/17

DWG. No. \_\_\_\_\_

DOCUMENT NOT CONSIDERED  
 FINAL UNLESS ALL  
 SIGNATURES COMPLETED

**SEAL**  
 33698  
 ENGINEER  
 JOSHUA B. TAYLOR

3/30/2017

Joshua B. Taylor

FILE: c:\pdm\sm\lan\h\l\2017\01\_015\_R5752\_SML\_S2\_008\_770912.dgn  
 DATE: 8/28/2017 9:02:52 AM