




NOTES:
FOR SECTION X-X, SEE SHEET 4 OF 4.

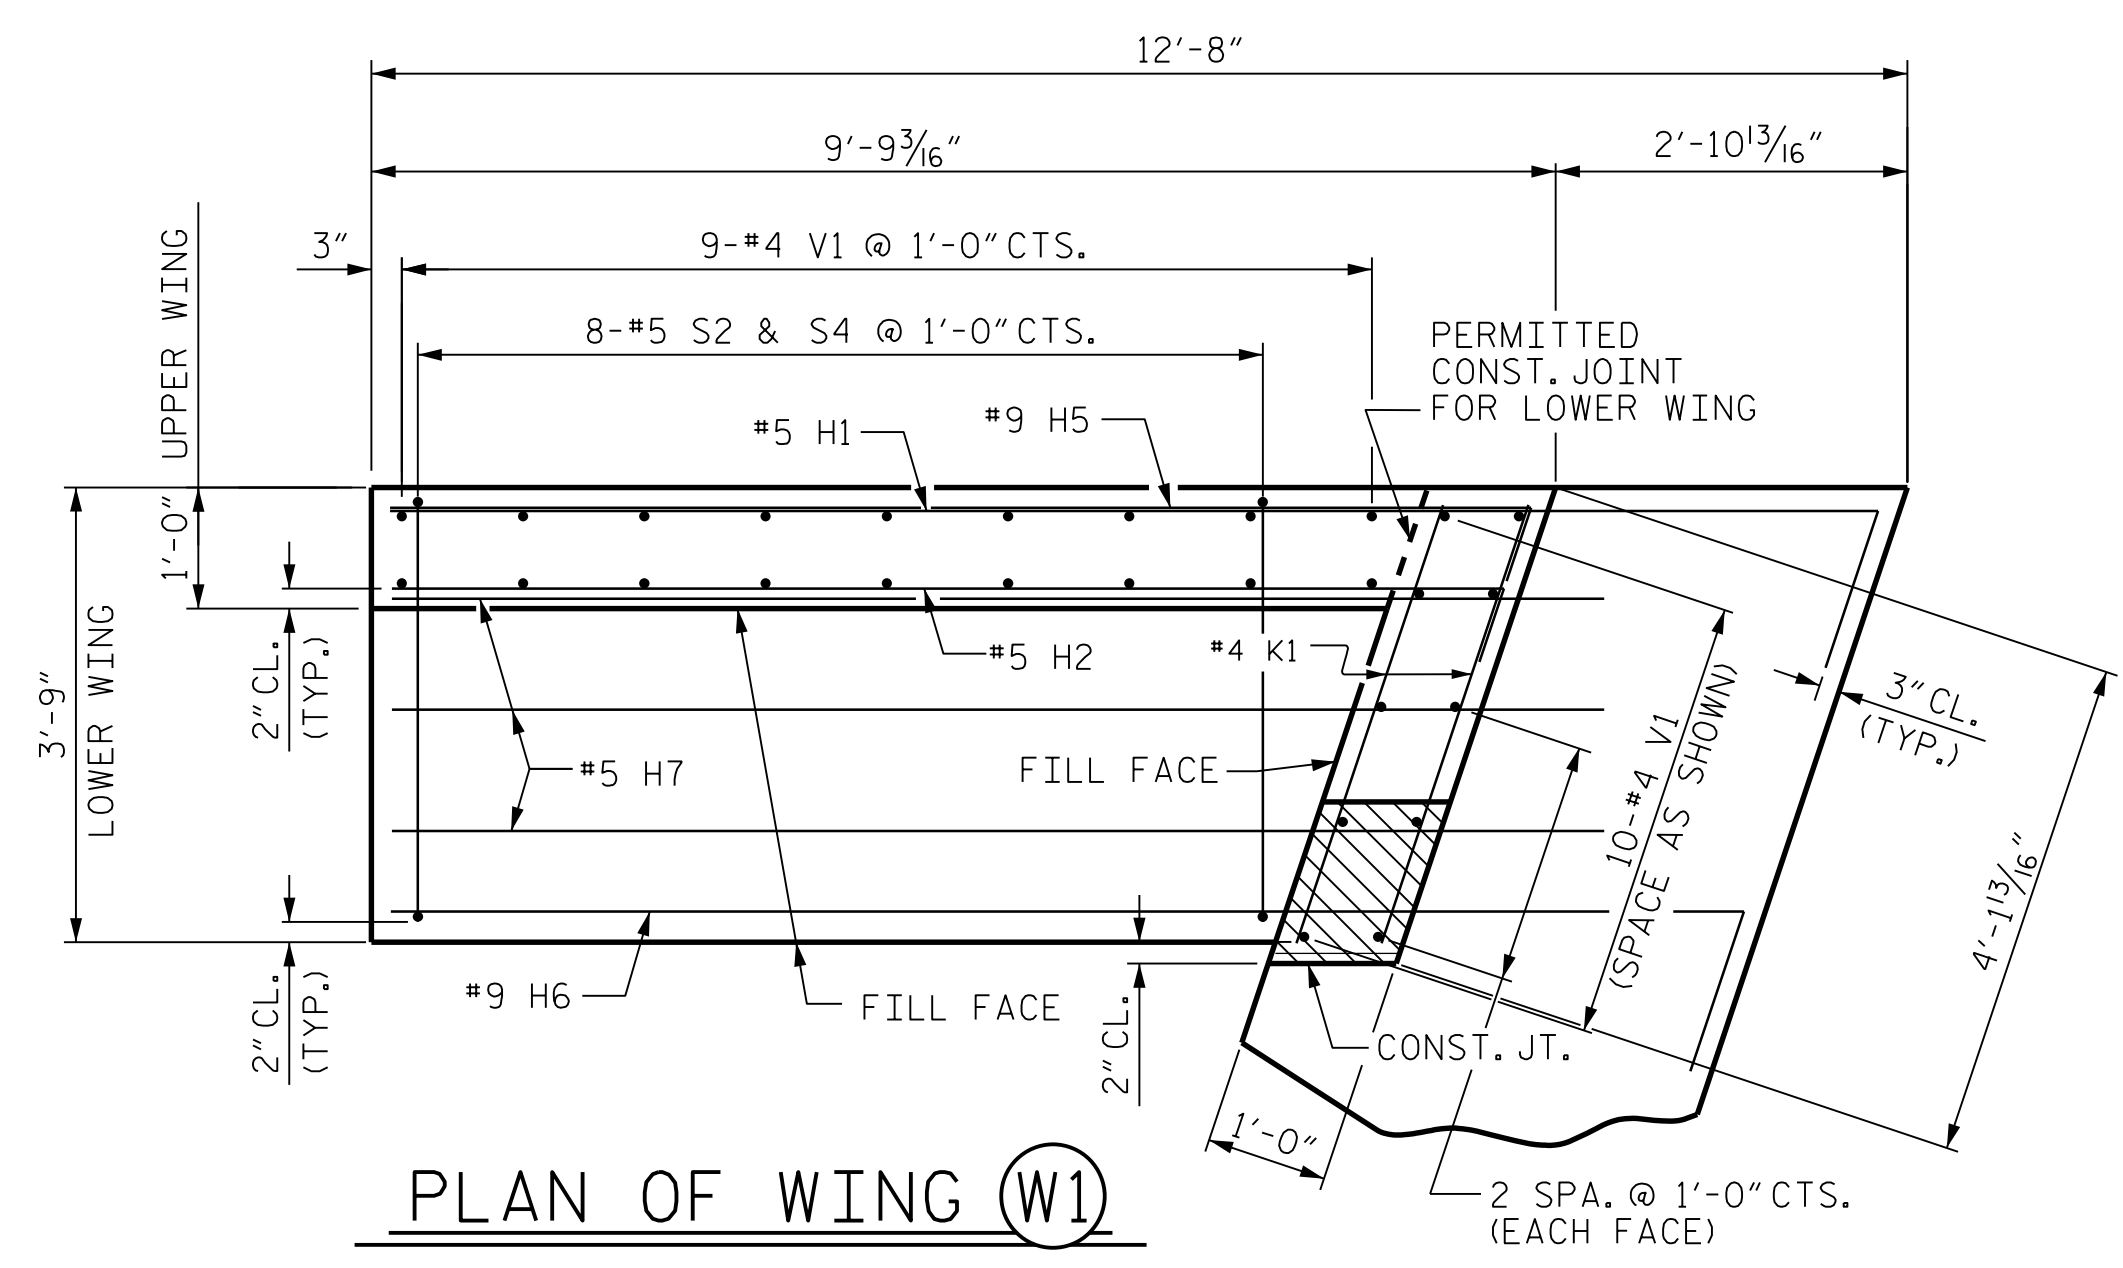


PLAN OF WING (W1)

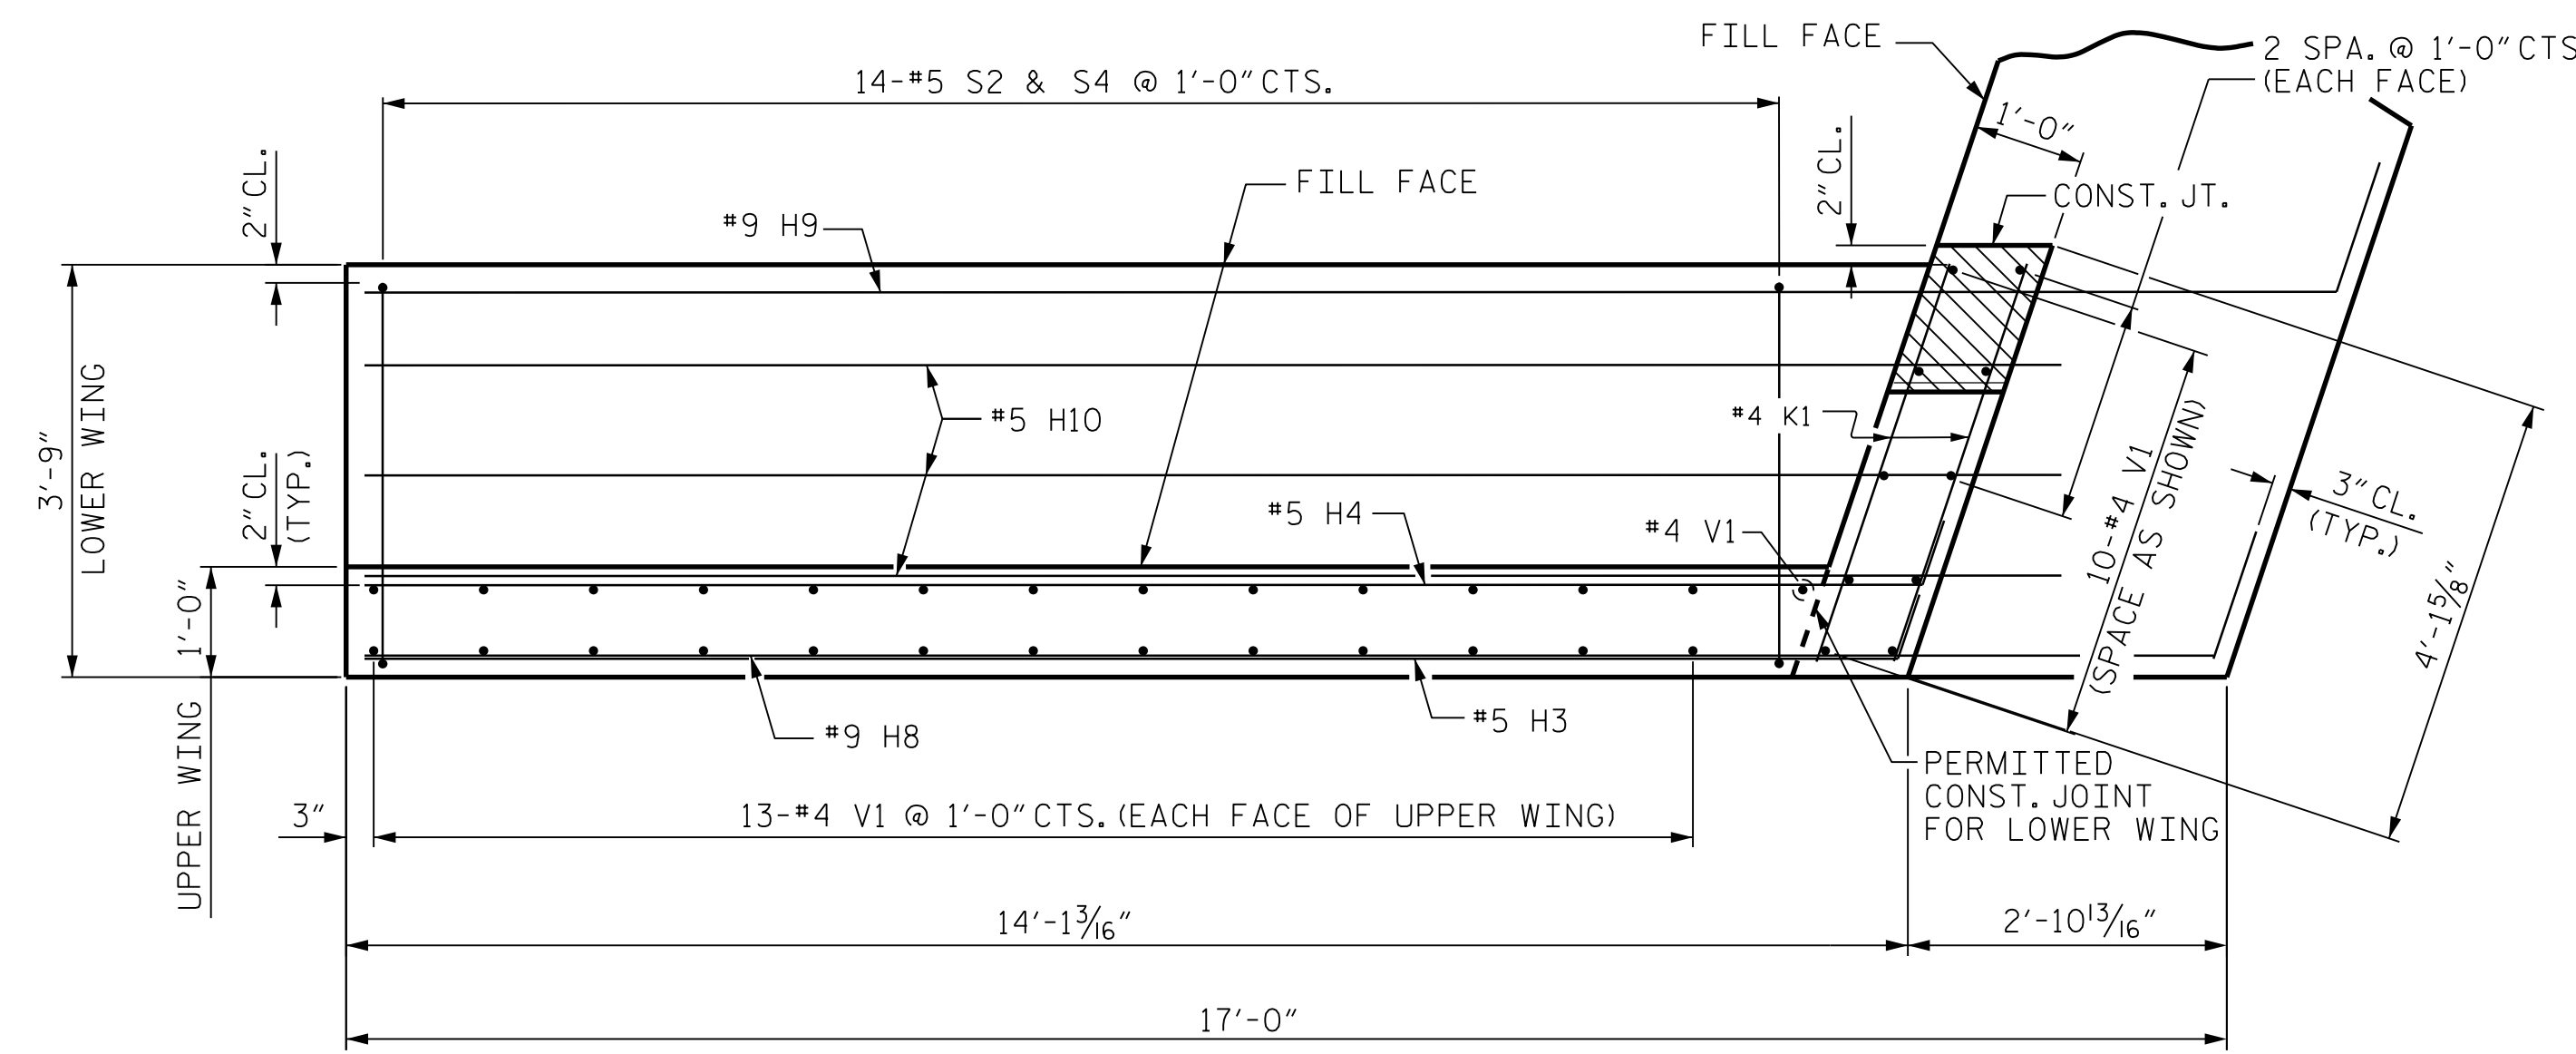

PLAN OF WING (W2)

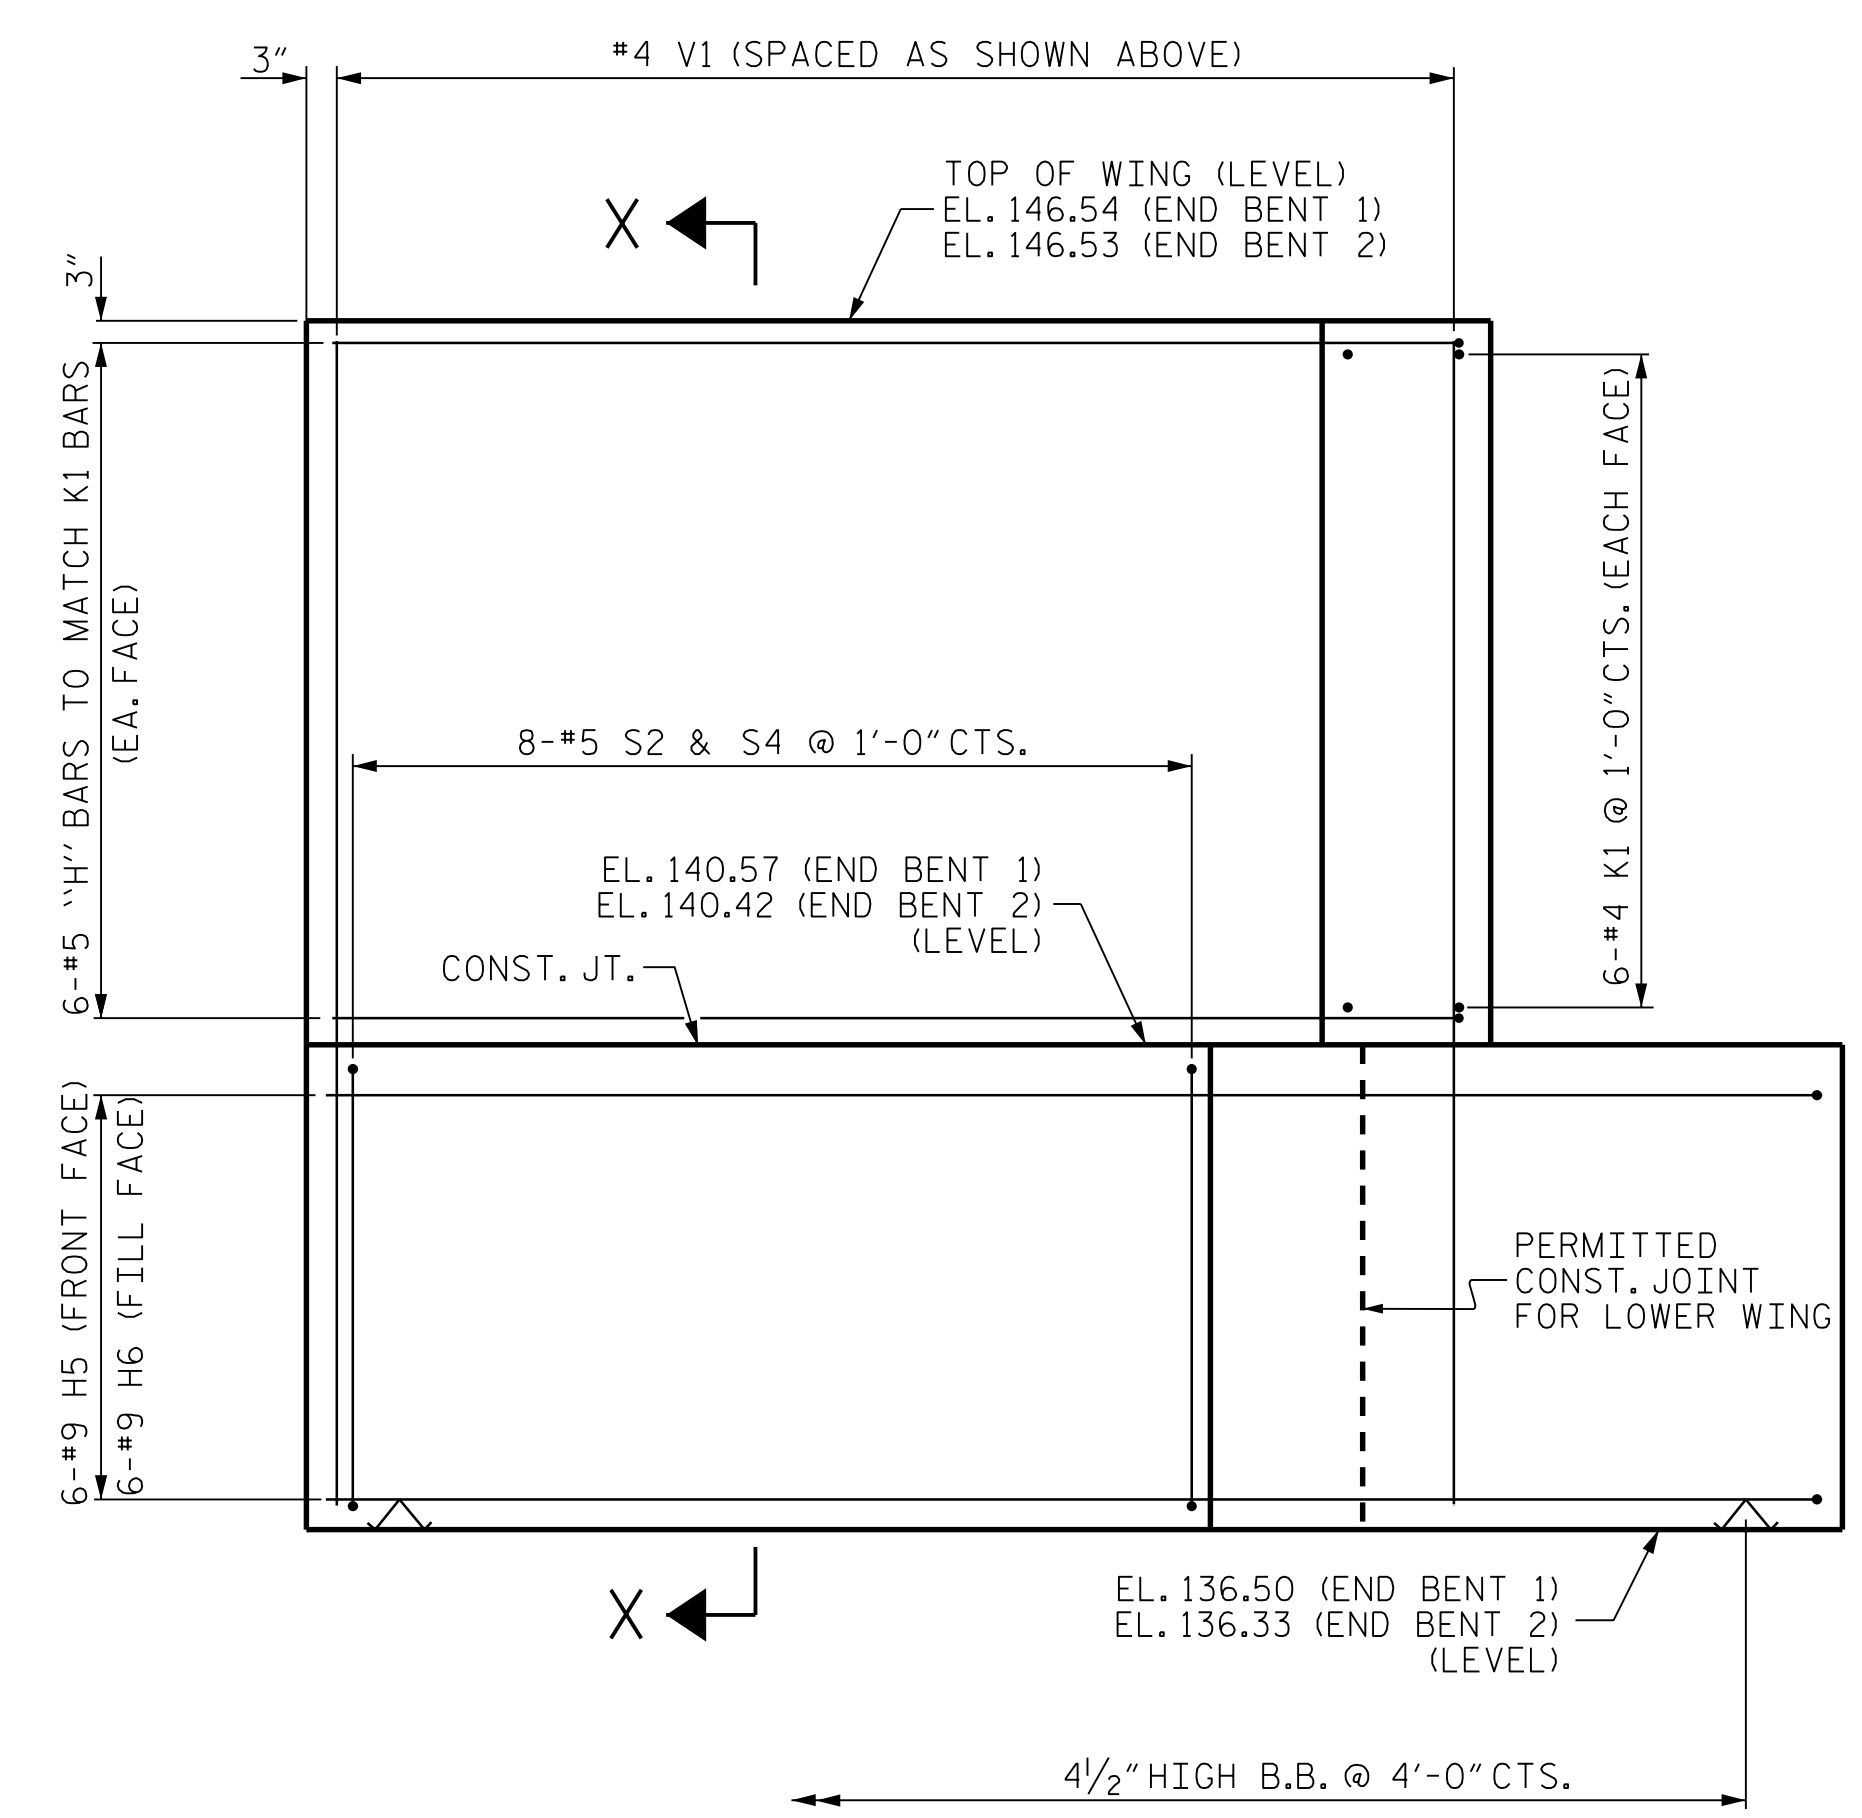

ELEVATION OF WING (W1)

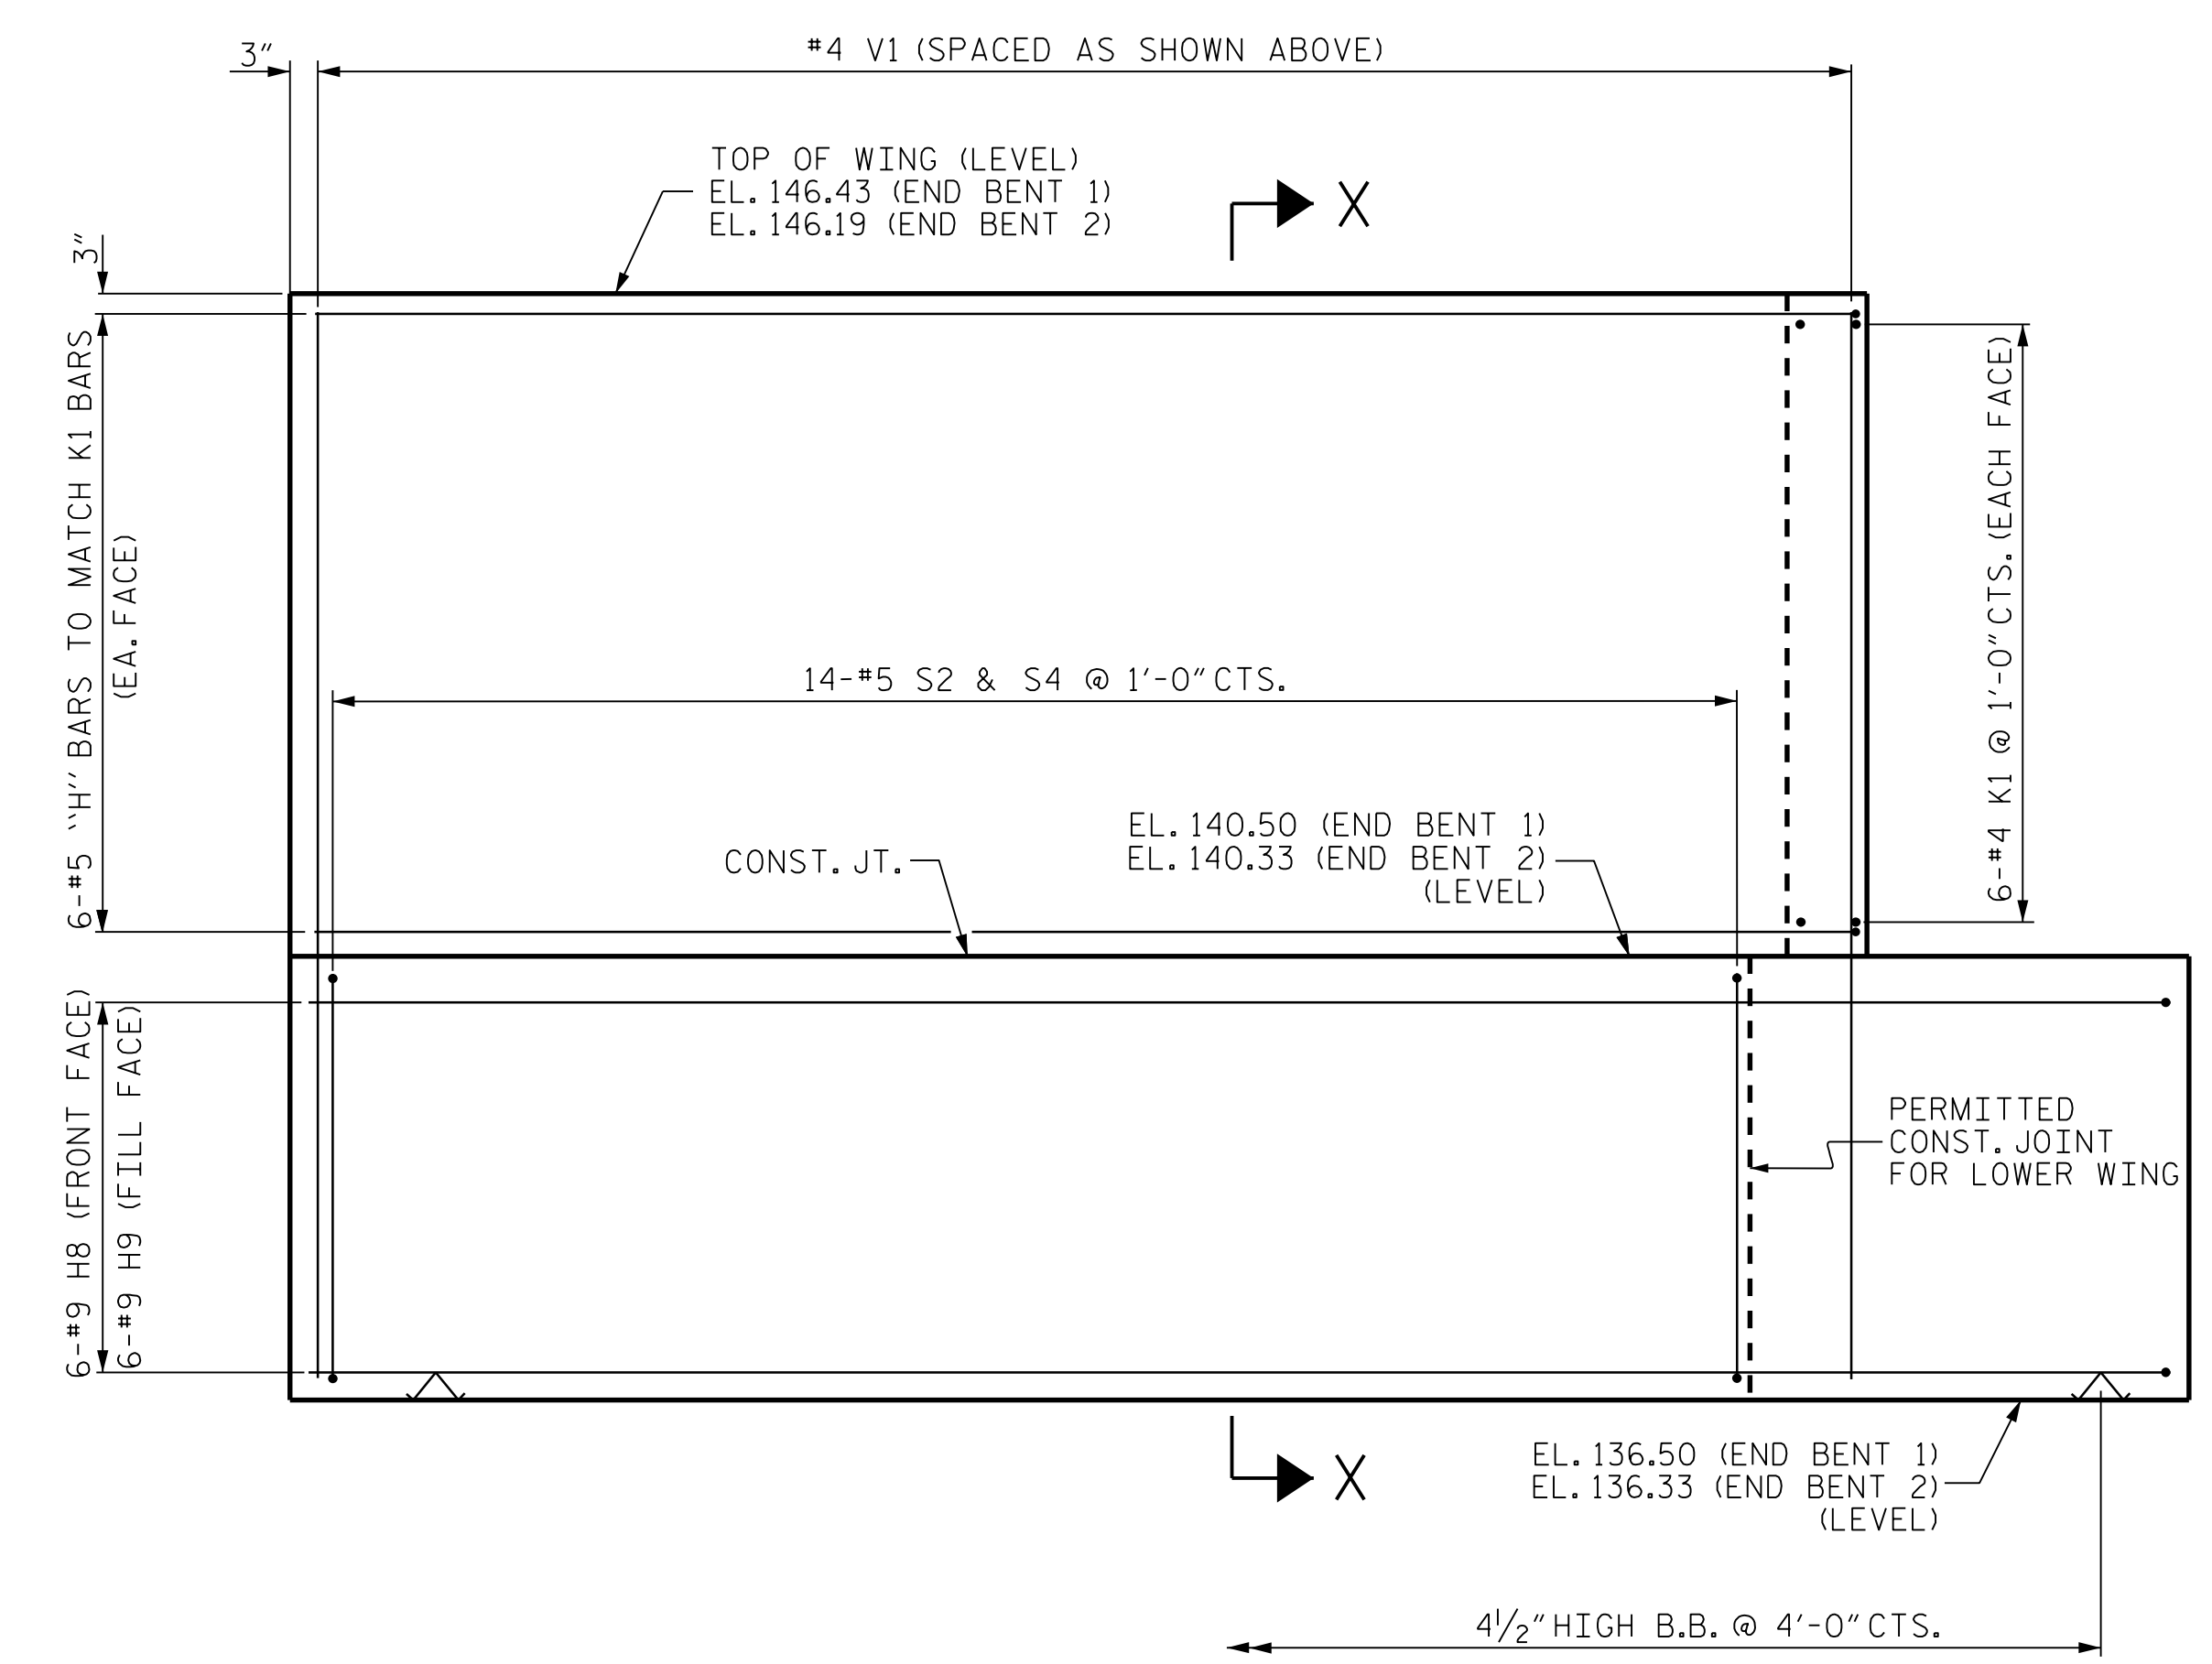

ELEVATION OF WING (W2)

PROJECT NO. R-5752
ROBESON COUNTY
 STATION: 30+39.23 -Y-

SHEET 3 OF 4

STATE OF NORTH CAROLINA
 DEPARTMENT OF TRANSPORTATION
 RALEIGH
 SUBSTRUCTURE
 END BENTS 1 & 2
 (INTEGRAL)
 WING WALLS

DOCUMENT NOT CONSIDERED
 FINAL UNLESS ALL
 SIGNATURES COMPLETED

7/10/2017

SEAL
 33698
 ENGINEER
 JOSHUA B. TAYLOR

DocuSigned by:
 Joshua B. Taylor

CDM Smith
 CDM SMITH
 5400 Glenwood Avenue, Suite 400
 Raleigh, NC 27612-3228
 NC COA No. F-1255

DWG. No. _____
 DRAWN BY: A.L. STROUD DATE: 03/17
 CHECKED BY: J.B. TAYLOR DATE: 03/17
 DESIGN ENGINEER: J.B. TAYLOR DATE: 03/17

REVISIONS						SHEET NO.
NO.	BY:	DATE:	NO.	BY:	DATE:	S-19
1			3			TOTAL SHEETS
2			4			24

FILE: c:\edman\taylor\031717\01_037_82752_SWU_E3_019_770512.dgn
 DATE: 7/10/2017 2:13:45 PM