
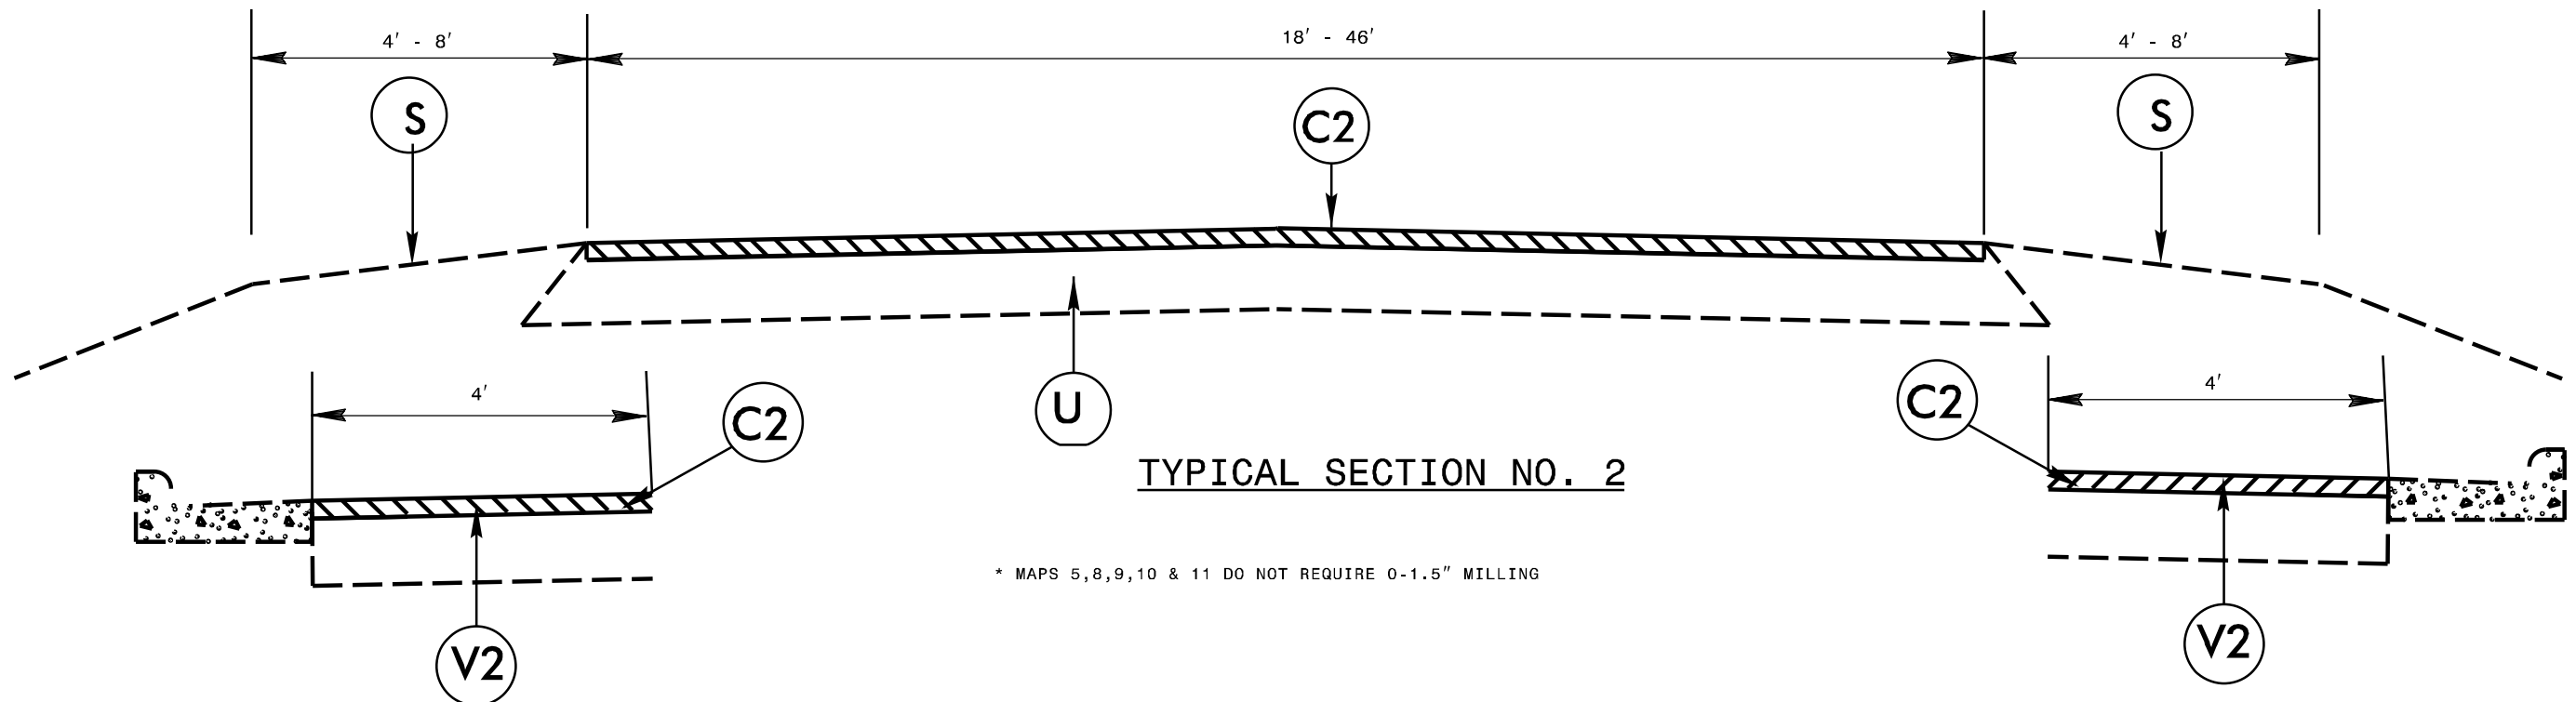


PAVEMENT SCHEDULE

PROJECT REFERENCE NO.
2018CPT.05.06.J0921J, etc.

SHEET NO.
6

C1	1½" ASPHALT CONCRETE SURFACE COURSE, TYPE S9.5C, AT AN AVERAGE RATE OF 168 LBS. PER SQ. YD.	U	EXISTING PAVEMENT
C2	1½" ASPHALT CONCRETE SURFACE COURSE, TYPE S9.5B, AT AN AVERAGE RATE OF 168 LBS. PER SQ. YD.	V1	1½" MILLING
S	SHOULDER GRADING ASB REQUIRED (EXCEPT AT RESIDENTIAL AREAS)	V2	0" to 1½" MILLING

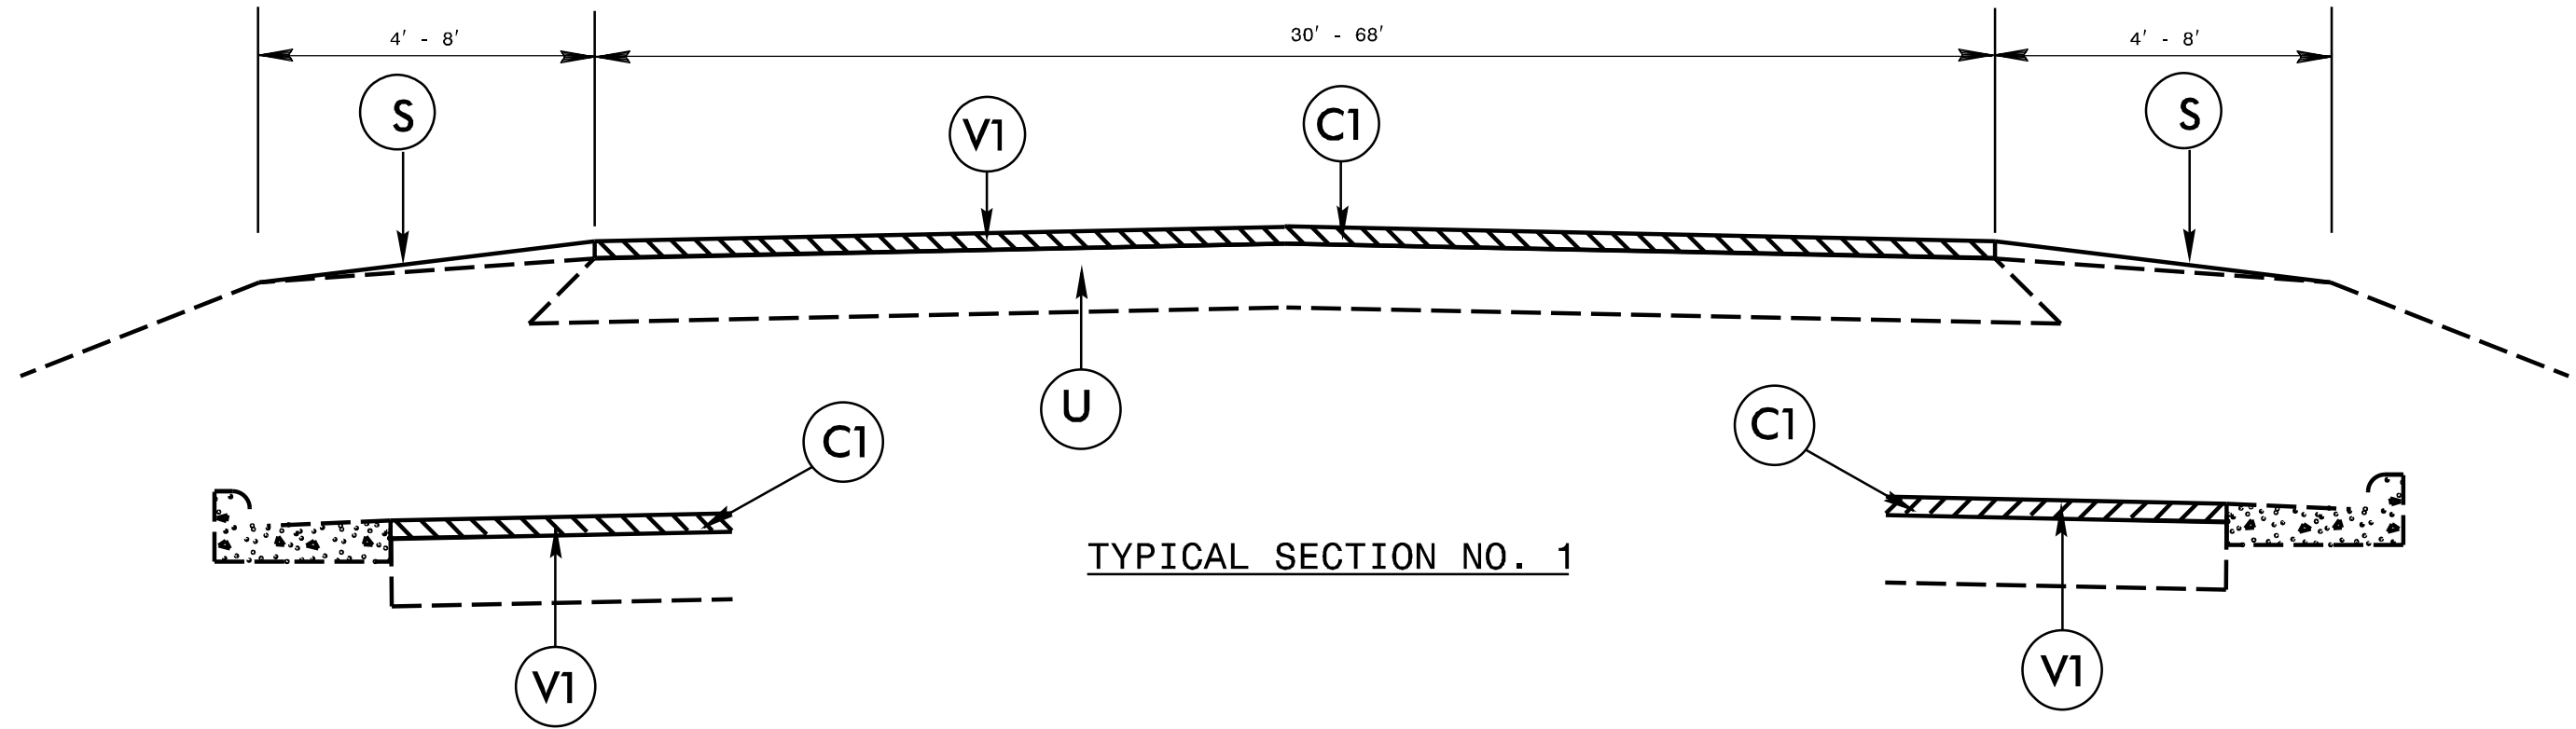

* MAPS 5,8,9,10 & 11 DO NOT REQUIRE 0-1.5" MILLING