


STATE OF
 NORTH CAROLINA
 DEPT. OF TRANSPORTATION
 DIVISION OF HIGHWAYS
 RALEIGH, N.C.

ENGLISH DETAIL DRAWING FOR
CONCRETE AND BRICK PIPE PLUG


SHEET 1 OF 1
840D71

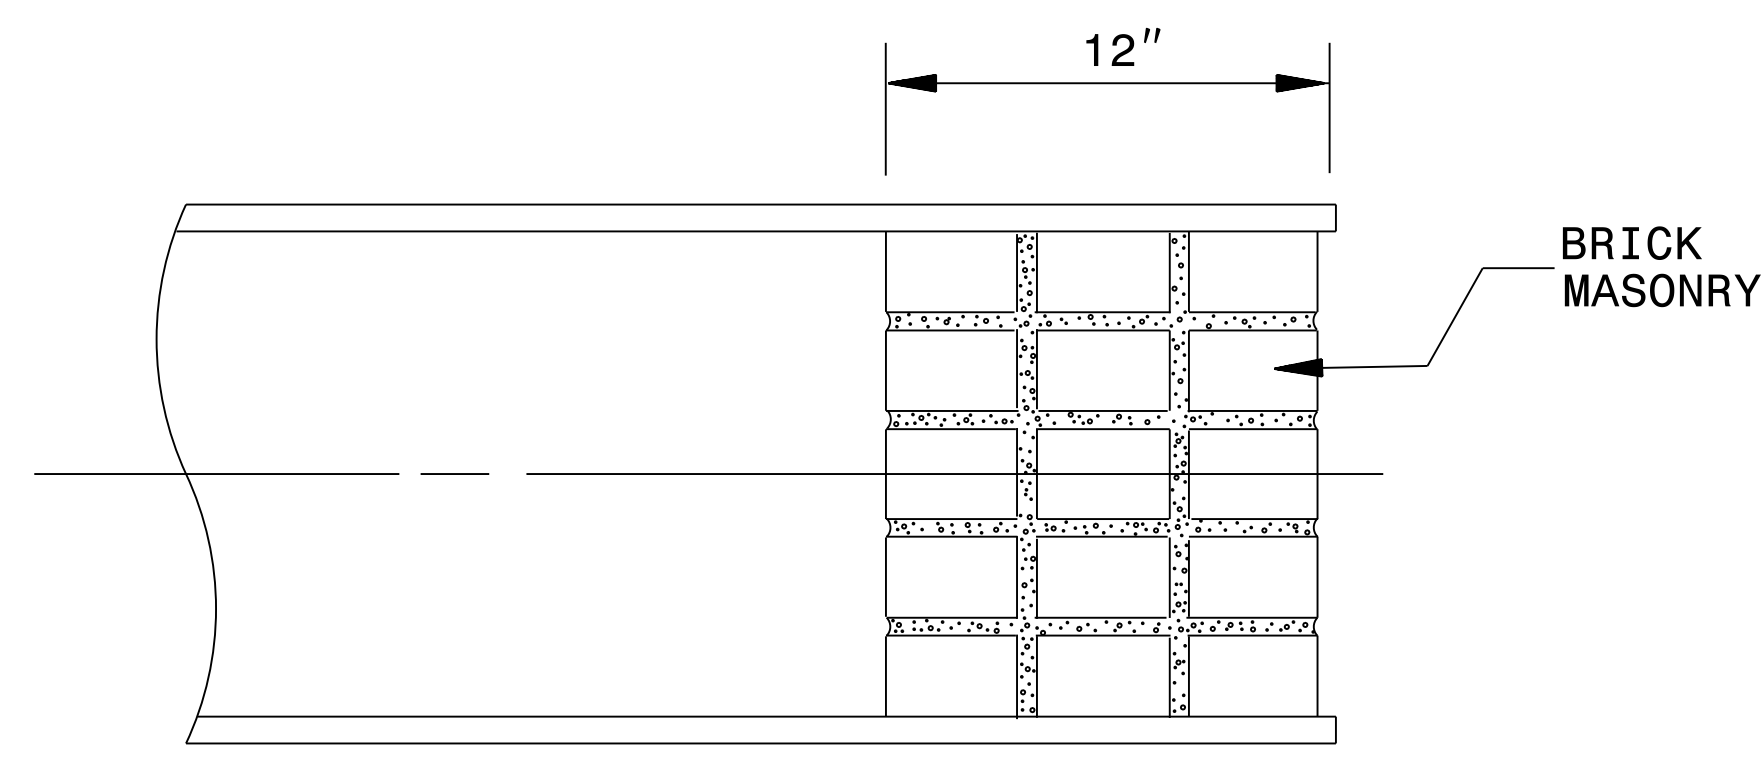

**SECTION OF MASONRY
 PIPE PLUG**

QUANTITIES	
PIPE SIZE	CUBIC YARDS
12"	0.029
15"	0.045
18"	0.065
24"	0.116
30"	0.182
36"	0.262
42"	0.356
48"	0.465
54"	0.589
60"	0.727
66"	0.880
84"	1.426

NOTE:
 EITHER BRICK MASONRY OR
 CONCRETE MAY BE USED.
 CONCRETE BRICK MAY BE USED IN LIEU OF
 CLAY BRICK. JUMBO BRICK WILL BE
 PERMITTED.

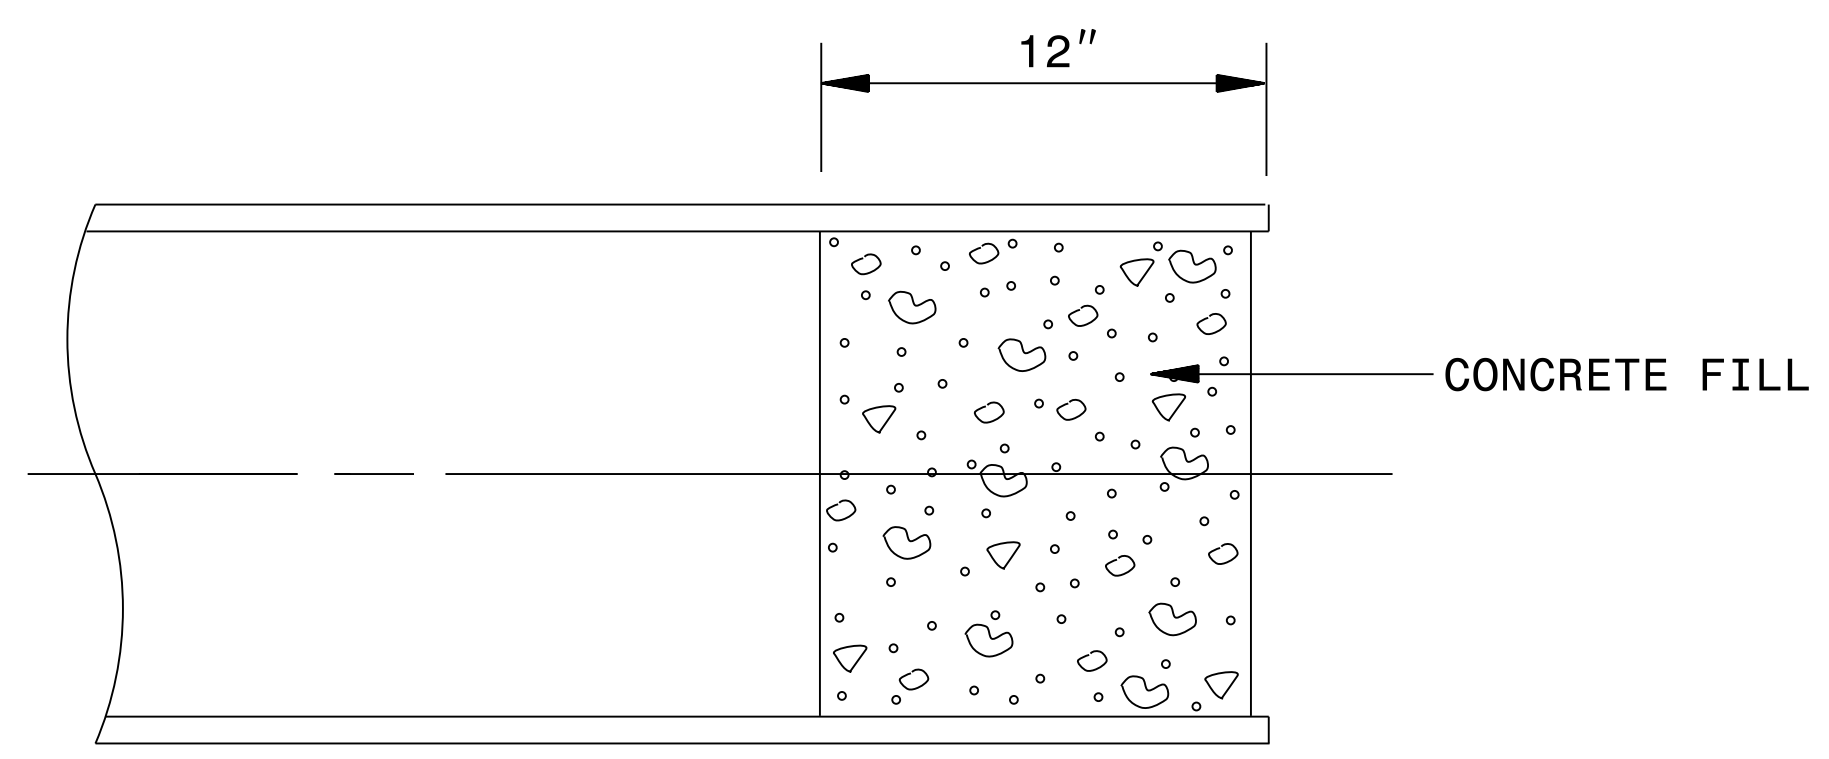

**SECTION OF CONCRETE
 PIPE PLUG**

NOTE:
 USE PAY LIMITS (C.Y.) FOR PIPE PLUGS
 12" IN THICKNESS ONLY.

STATE OF
 NORTH CAROLINA
 DEPT. OF TRANSPORTATION
 DIVISION OF HIGHWAYS
 RALEIGH, N.C.

ENGLISH DETAIL DRAWING FOR
CONCRETE AND BRICK PIPE PLUG

SHEET 1 OF 1
840D71

21-AUG-2017 11:39
 S:\Contracts\Contractors\Special Details\Howerton\840d71 Pipe Plug.dgn
 Howerton AT_CSD-232595



DOCUMENT NOT CONSIDERED FINAL
 UNLESS ALL SIGNATURES COMPLETED

**CONTRACT STANDARDS
 AND DEVELOPMENT UNIT**
 Office 919-707-6950 FAX 919-250-4119

SEE TITLE BLOCK

ORIGINAL BY: J HOWERTON	DATE: 06-22-12
MODIFIED BY:	DATE:
CHECKED BY:	DATE:
FILE SPEC.:	