

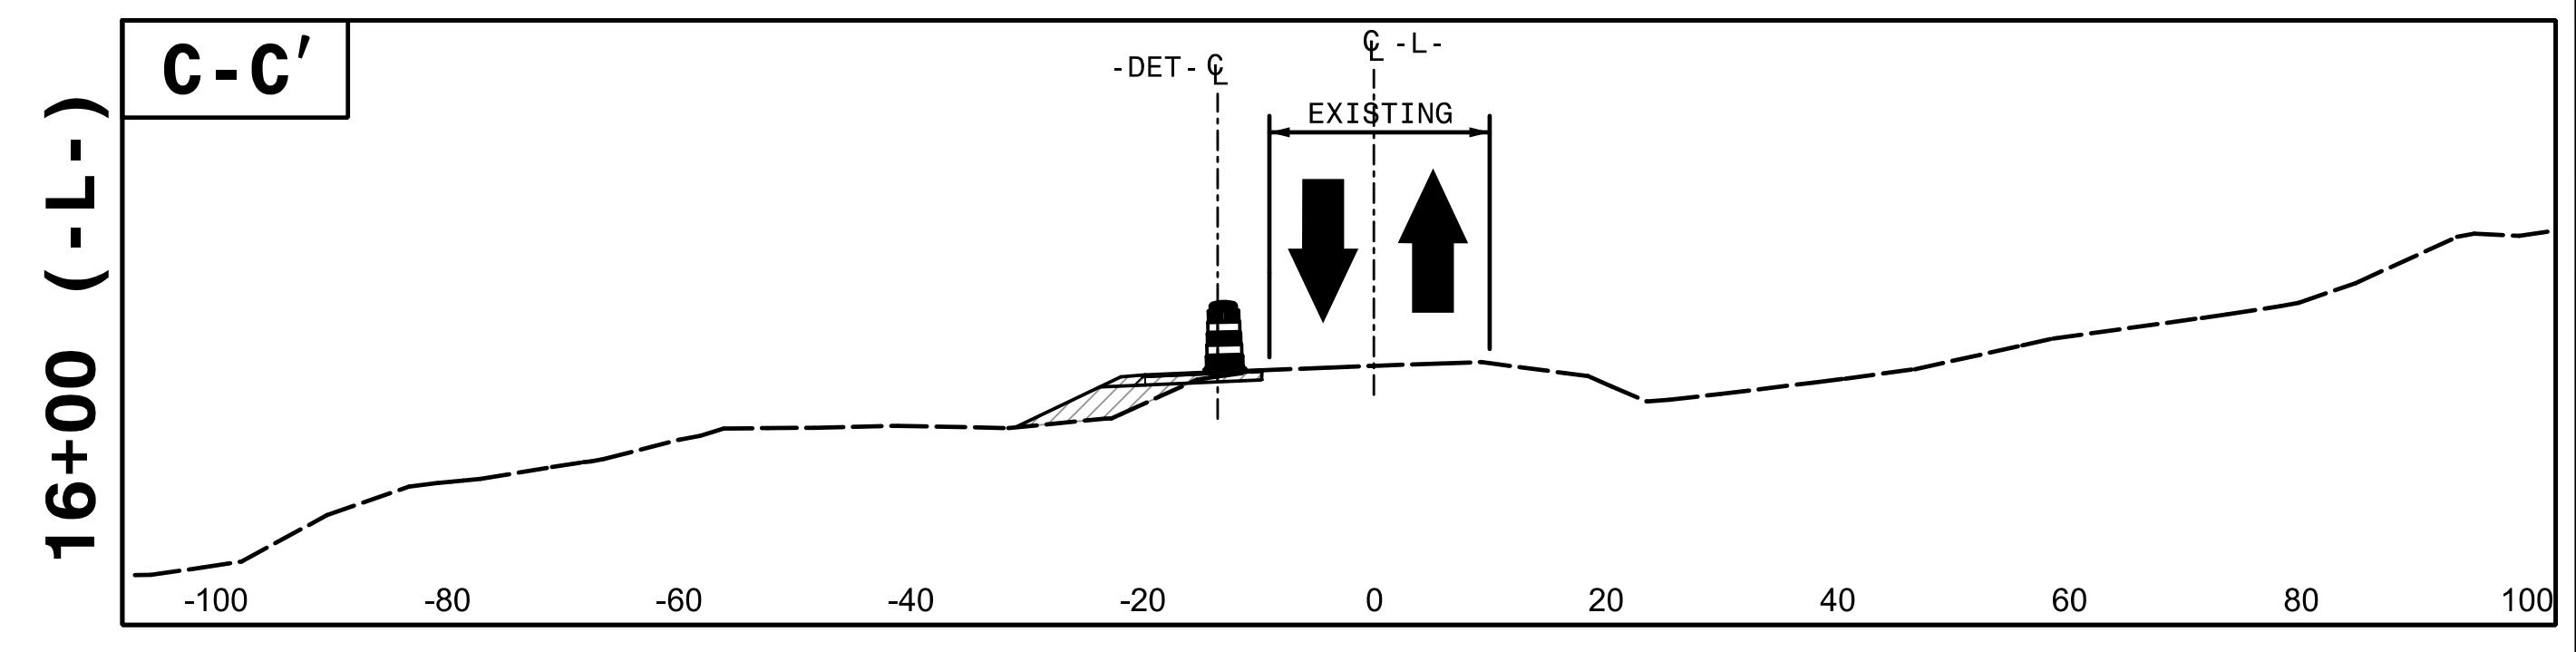
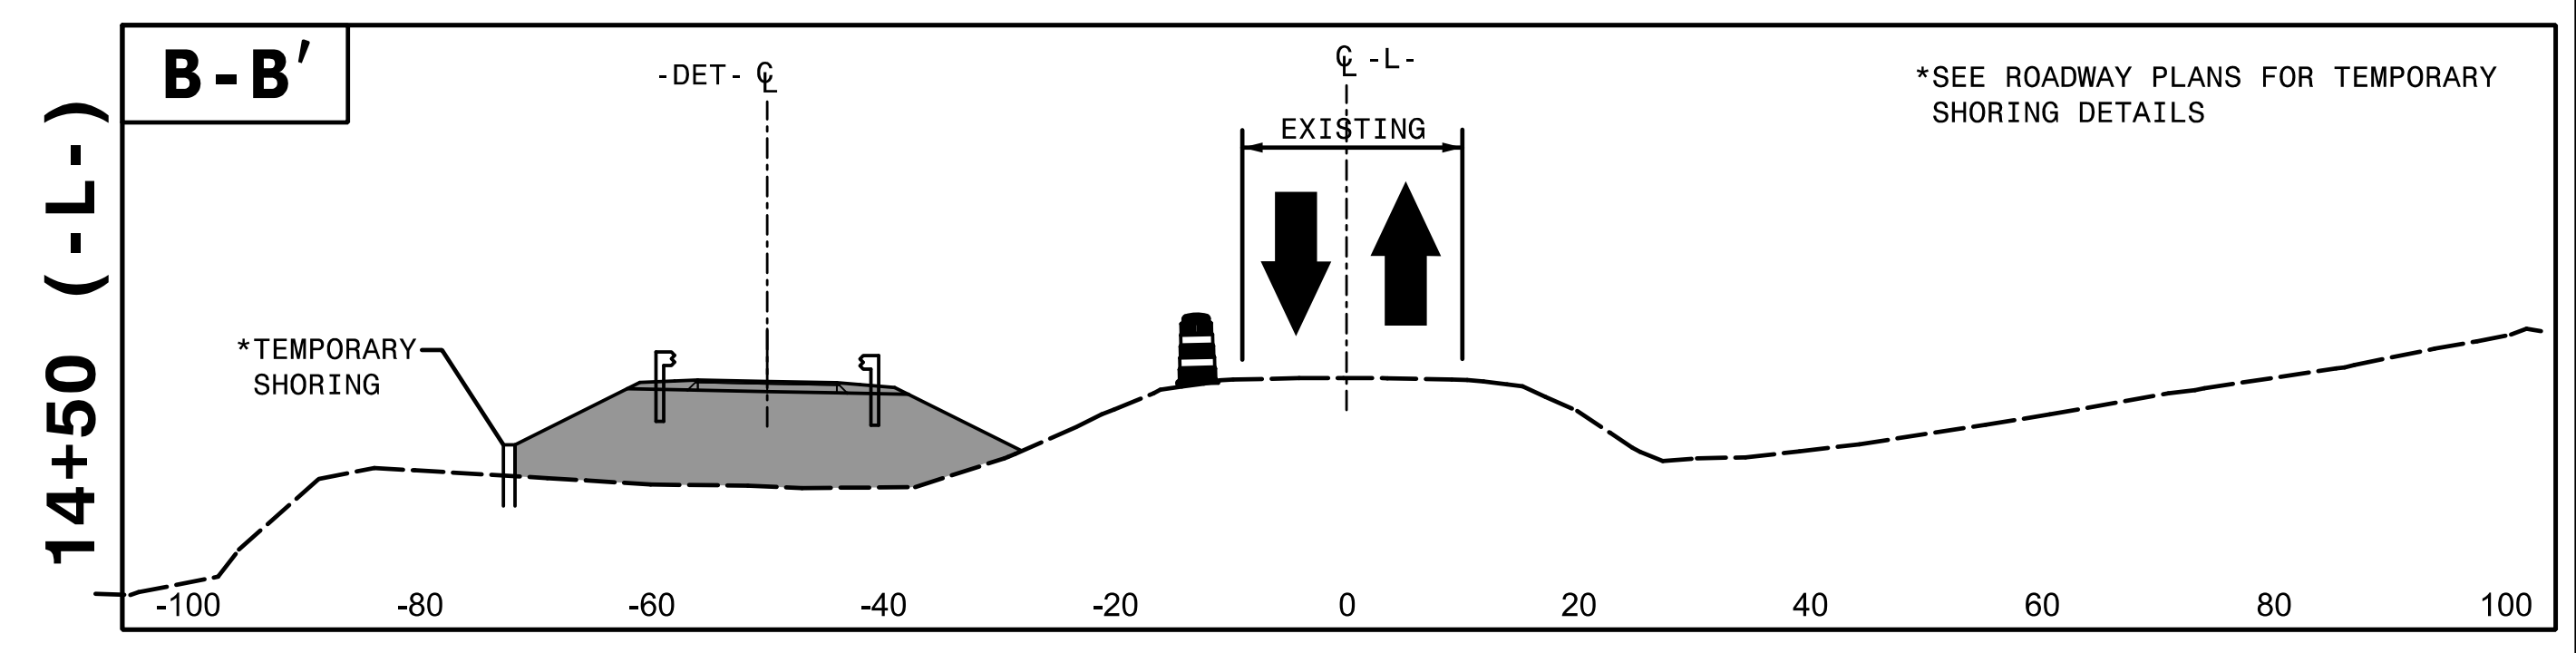
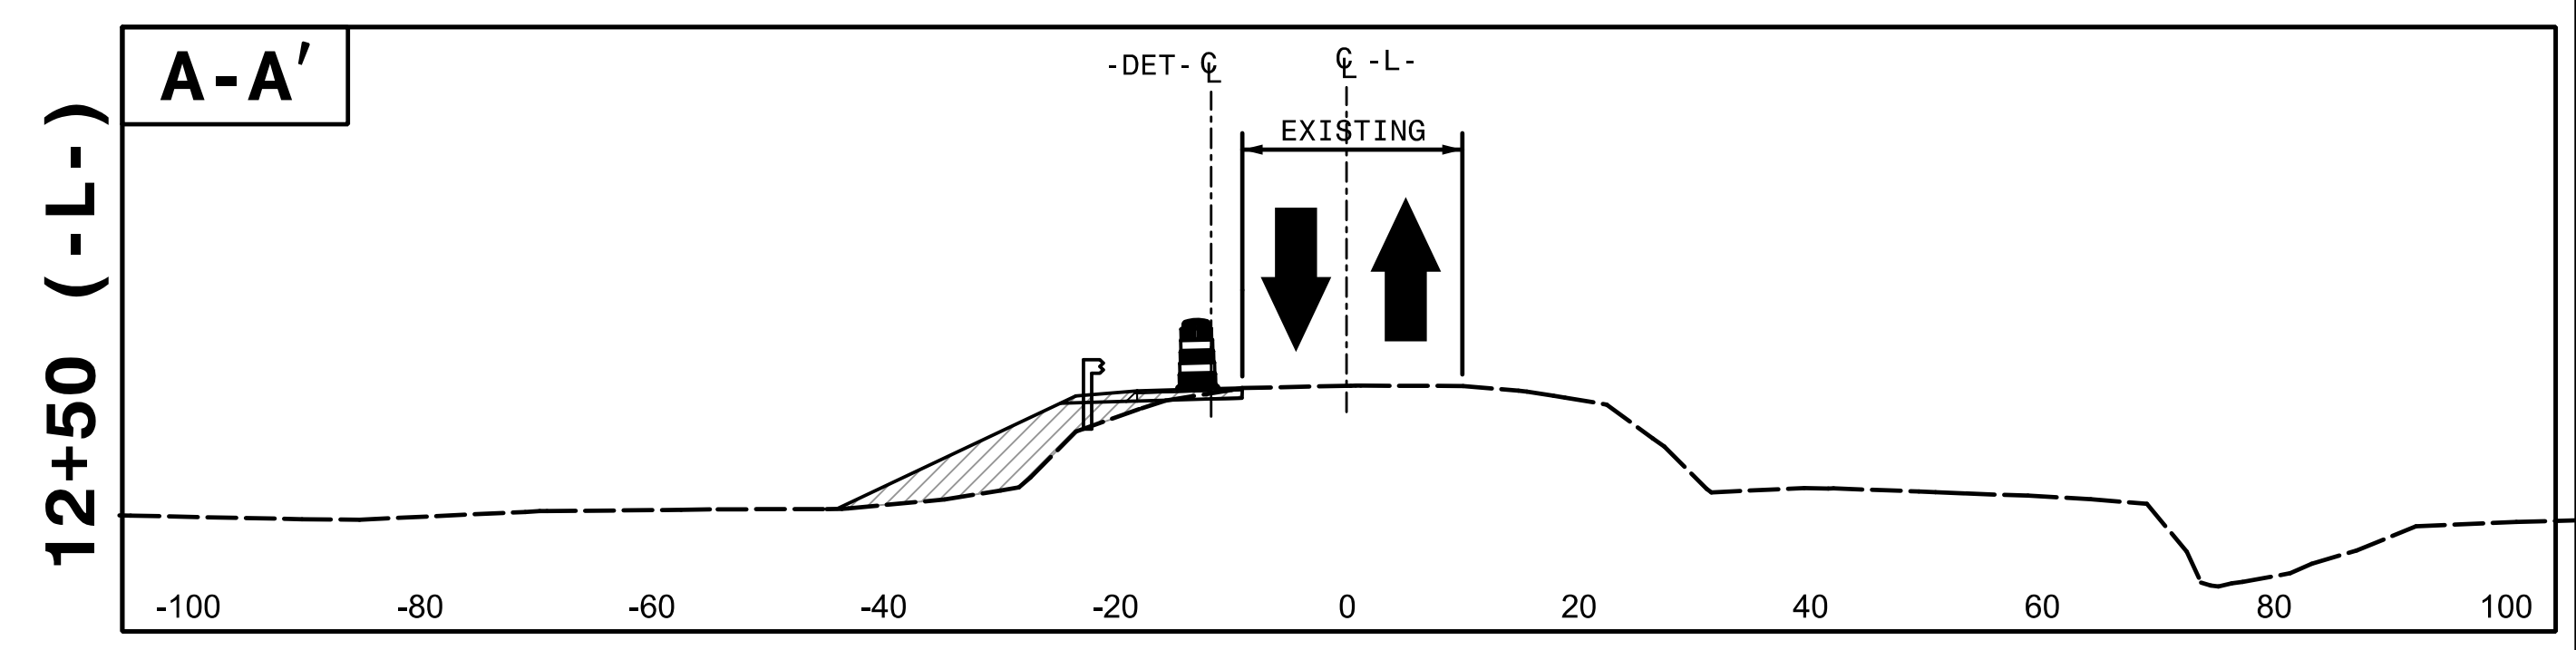
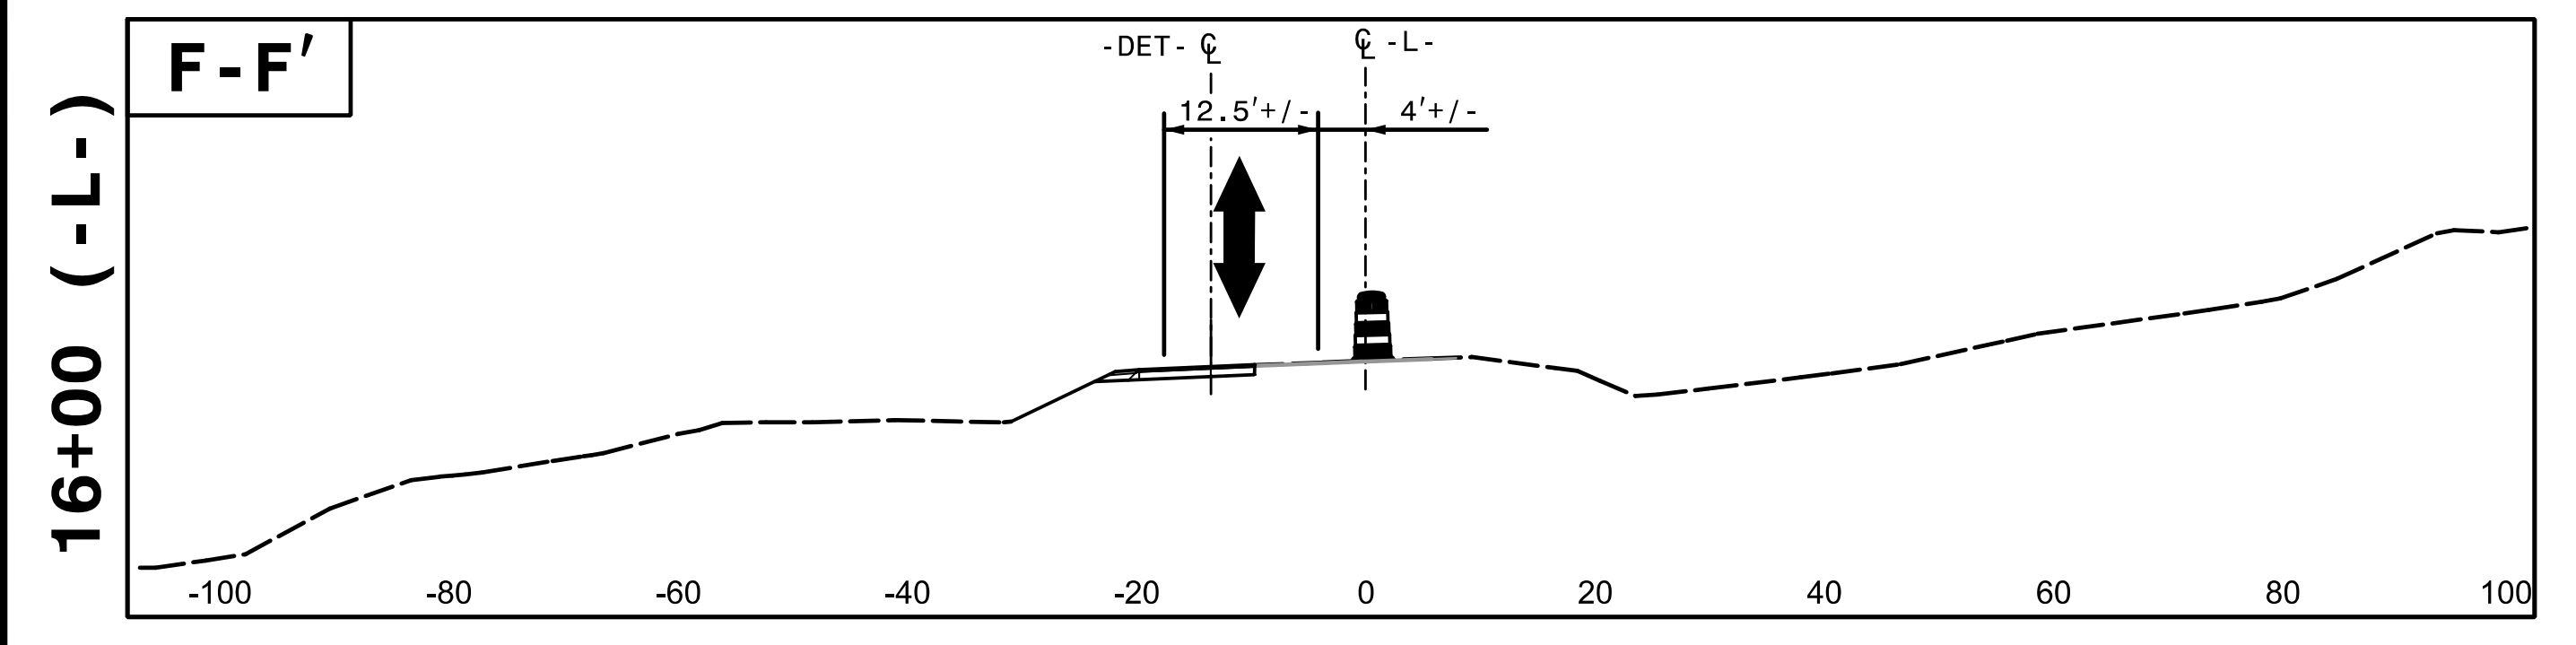


### PHASE I

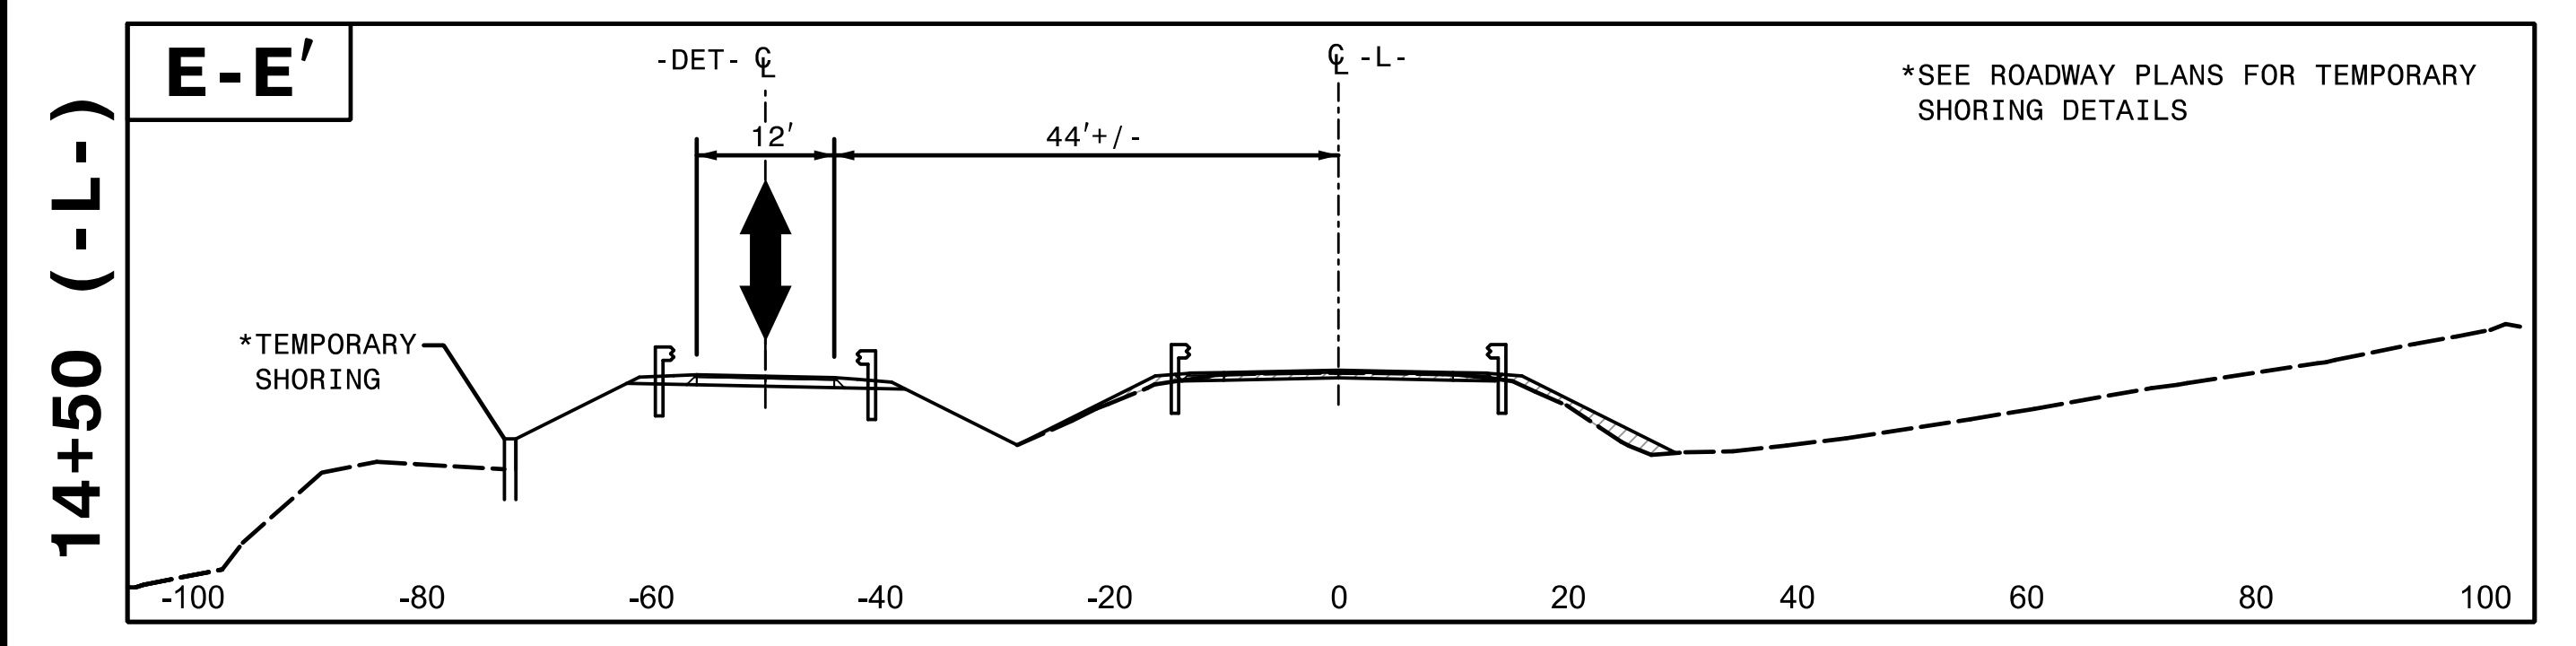

### PHASE II

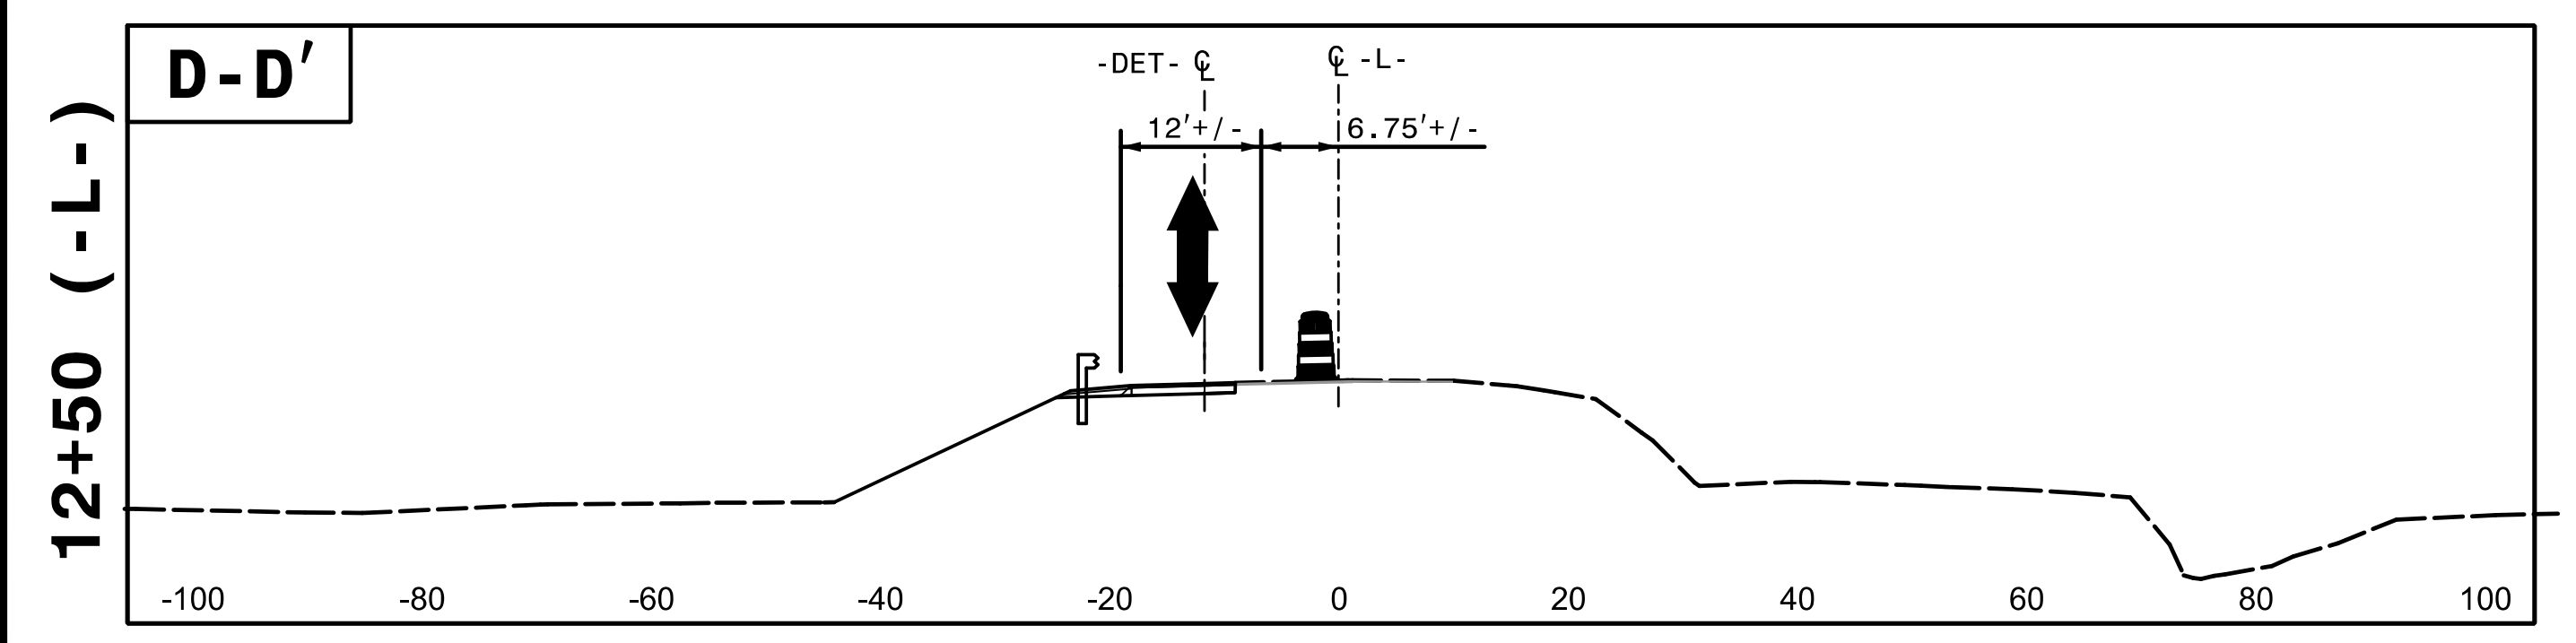

7/26/2017  
14:47:20  
ICP\B-5347-TC-TMP-02a cut.s.dgn  
HNTB

**HNTB**  
 HNTB NORTH CAROLINA, P.C.  
 343 E. Six Forks Road, Suite 200  
 Raleigh, North Carolina 27609  
 NC License No: C-1554

APPROVED: *Rhonda B. Early*  
F34CAFAC69B48A...  
 DATE: 8/21/2017  
 SEAL  
**PROFESSIONAL ENGINEER**  
**RHONDA B. EARLY**  
 SEAL 023521



TRANSPORTATION  
 MANAGEMENT PLAN  
 CUT SECTIONS

DOCUMENT NOT CONSIDERED FINAL  
UNLESS ALL SIGNATURES COMPLETED