


09, 08, 99

TIP PROJECT: B-5347

See Sheet 1-A For Index of Sheets

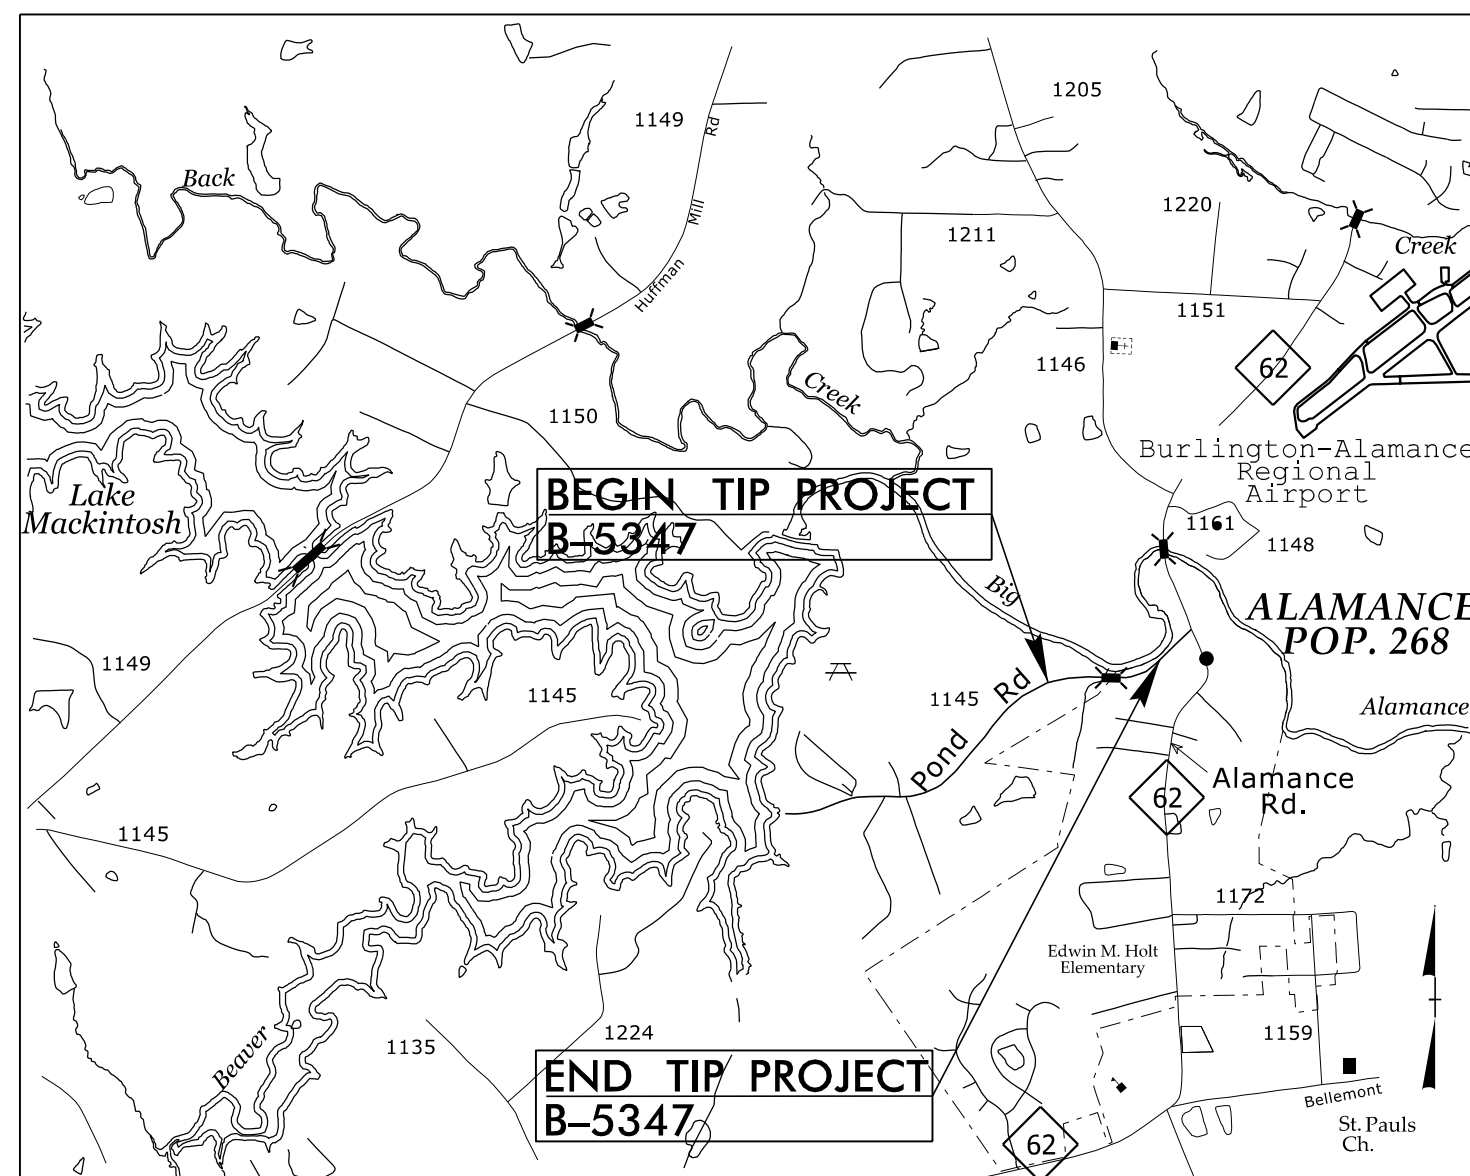

VICINITY MAP

STATE OF NORTH CAROLINA  
DIVISION OF HIGHWAYS

**UTILITIES BY OTHERS PLANS  
ALAMANCE COUNTY**

LOCATION: BRIDGE NO. 170 OVER A PRONG OF  
ALAMANCE CREEK ON SR 1145 (POND RD.)


TYPE OF WORK: POWER, TELEPHONE, AND CATV RELOCATION

T.I.P. NO.	SHEET NO.
B-5347	UO-1

NOTE:  
ALL UTILITY WORK SHOWN ON THIS SHEET IS DONE BY OTHERS.  
NO PAYMENT WILL BE MADE TO THE CONTRACTOR FOR UTILITY WORK SHOWN ON THIS SHEET.




BEGIN TIP PROJECT B-5347  
-L- STA. 11 + 80.00

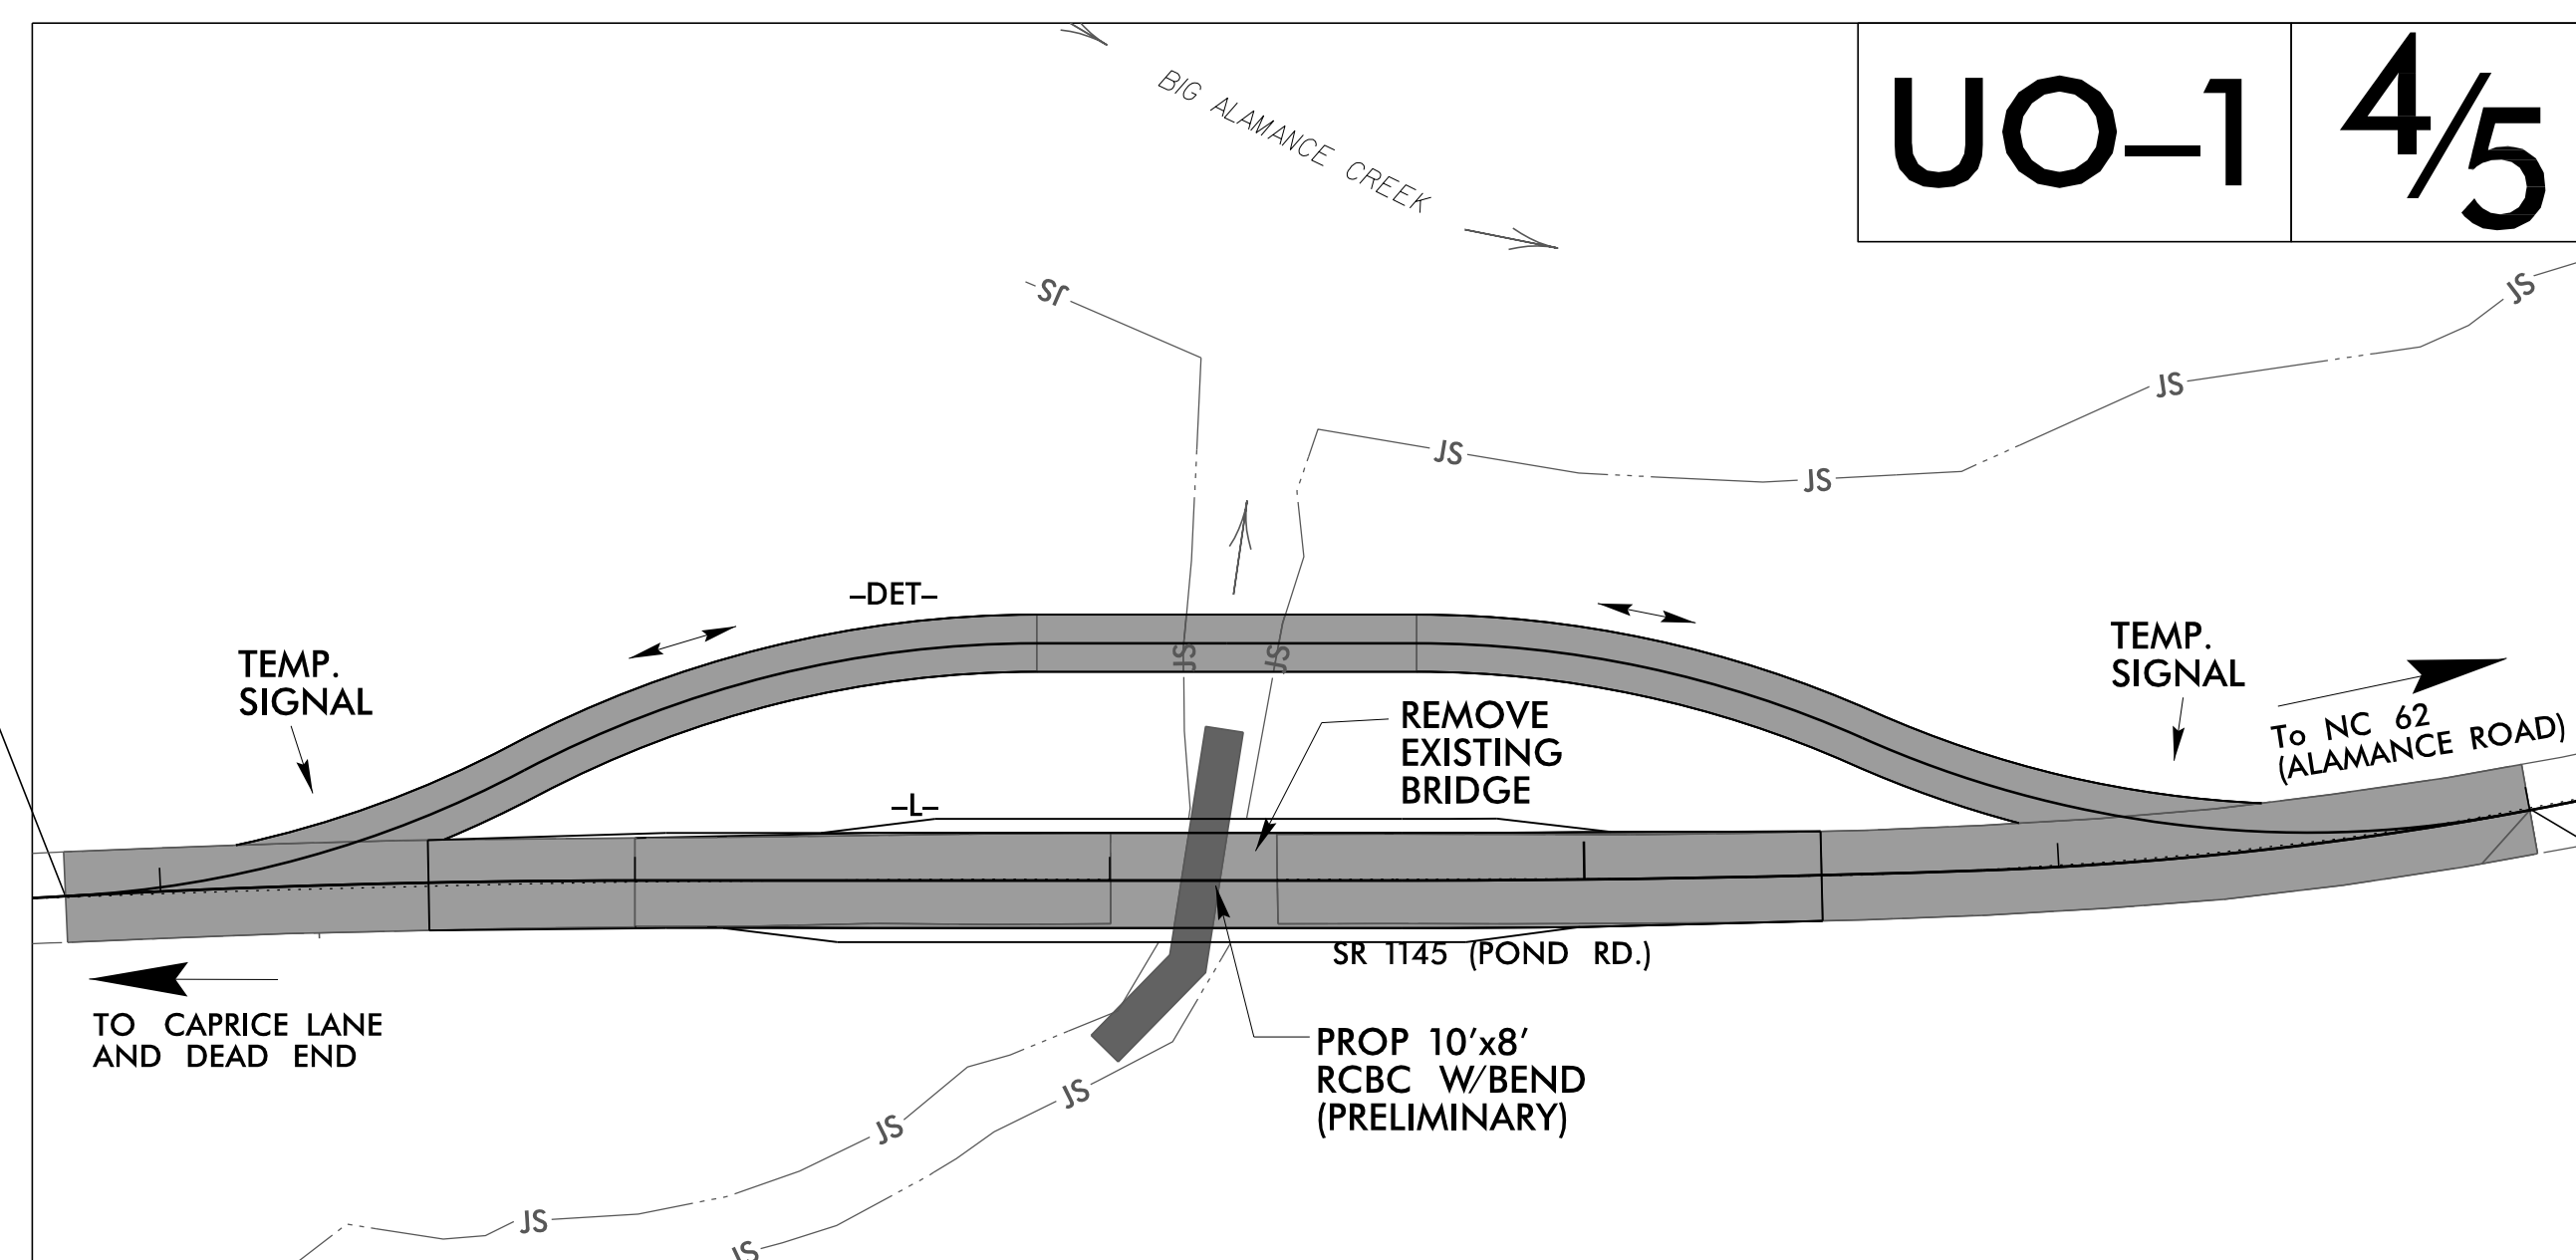

END TIP PROJECT B-5347  
-L- STA. 17 + 00.00

THIS PROJECT IS NOT WITHIN ANY MUNICIPAL BOUNDARIES.  
CLEARING ON THIS PROJECT SHALL BE PERFORMED TO THE LIMITS ESTABLISHED BY METHOD II.

GRAPHIC SCALES

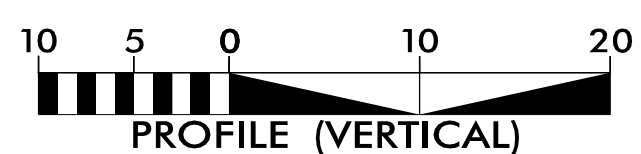

INDEX OF SHEETS

SHEET NO.:	DESCRIPTION:
UO-1	TITLE SHEET
UO-2	UBO PLAN SHEETS

UTILITY OWNERS WITH CONFLICTS


- (A) POWER - DUKE ENERGY
- (B) TELEPHONE - AT&T
- (C) CATV - CHARTER

PREPARED IN THE OFFICE OF:

1223 Jones Franklin Rd.  
Raleigh, N.C. 27606  
License No. F-0377  
Bus: 919 851 8077  
Fax: 919 851 8107

TRANSPORTATION PLANNING/DESIGN - BRIDGE/STRUCTURE DESIGN  
CIVIL/SITE DESIGN - GIS/GPS - CONSTRUCTION OBSERVATION

John D. Schriener, PLS PROJECT UTILITY COORDINATOR

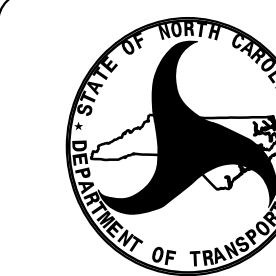

DIVISION OF HIGHWAYS  
UTILITIES UNIT  
1555 MAIL SERVICES CENTER  
RALEIGH, NC 27699-1555  
PHONE (919) 707-6690  
FAX (919) 250-4151

Donna Jackson, PE	UTILITIES REGIONAL ENGINEER
Don Proper, PE	UTILITIES ENGINEER
Ed Reams	UTILITIES AREA COORDINATOR
Tanga Sampson	UTILITIES COORDINATOR

\$\$\$\$\$ SYSTEMS \$\$\$  
\$\$\$\$\$ DGN \$\$\$  
\$\$\$\$\$ USER NAME \$\$\$