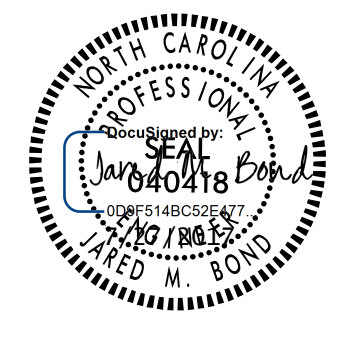

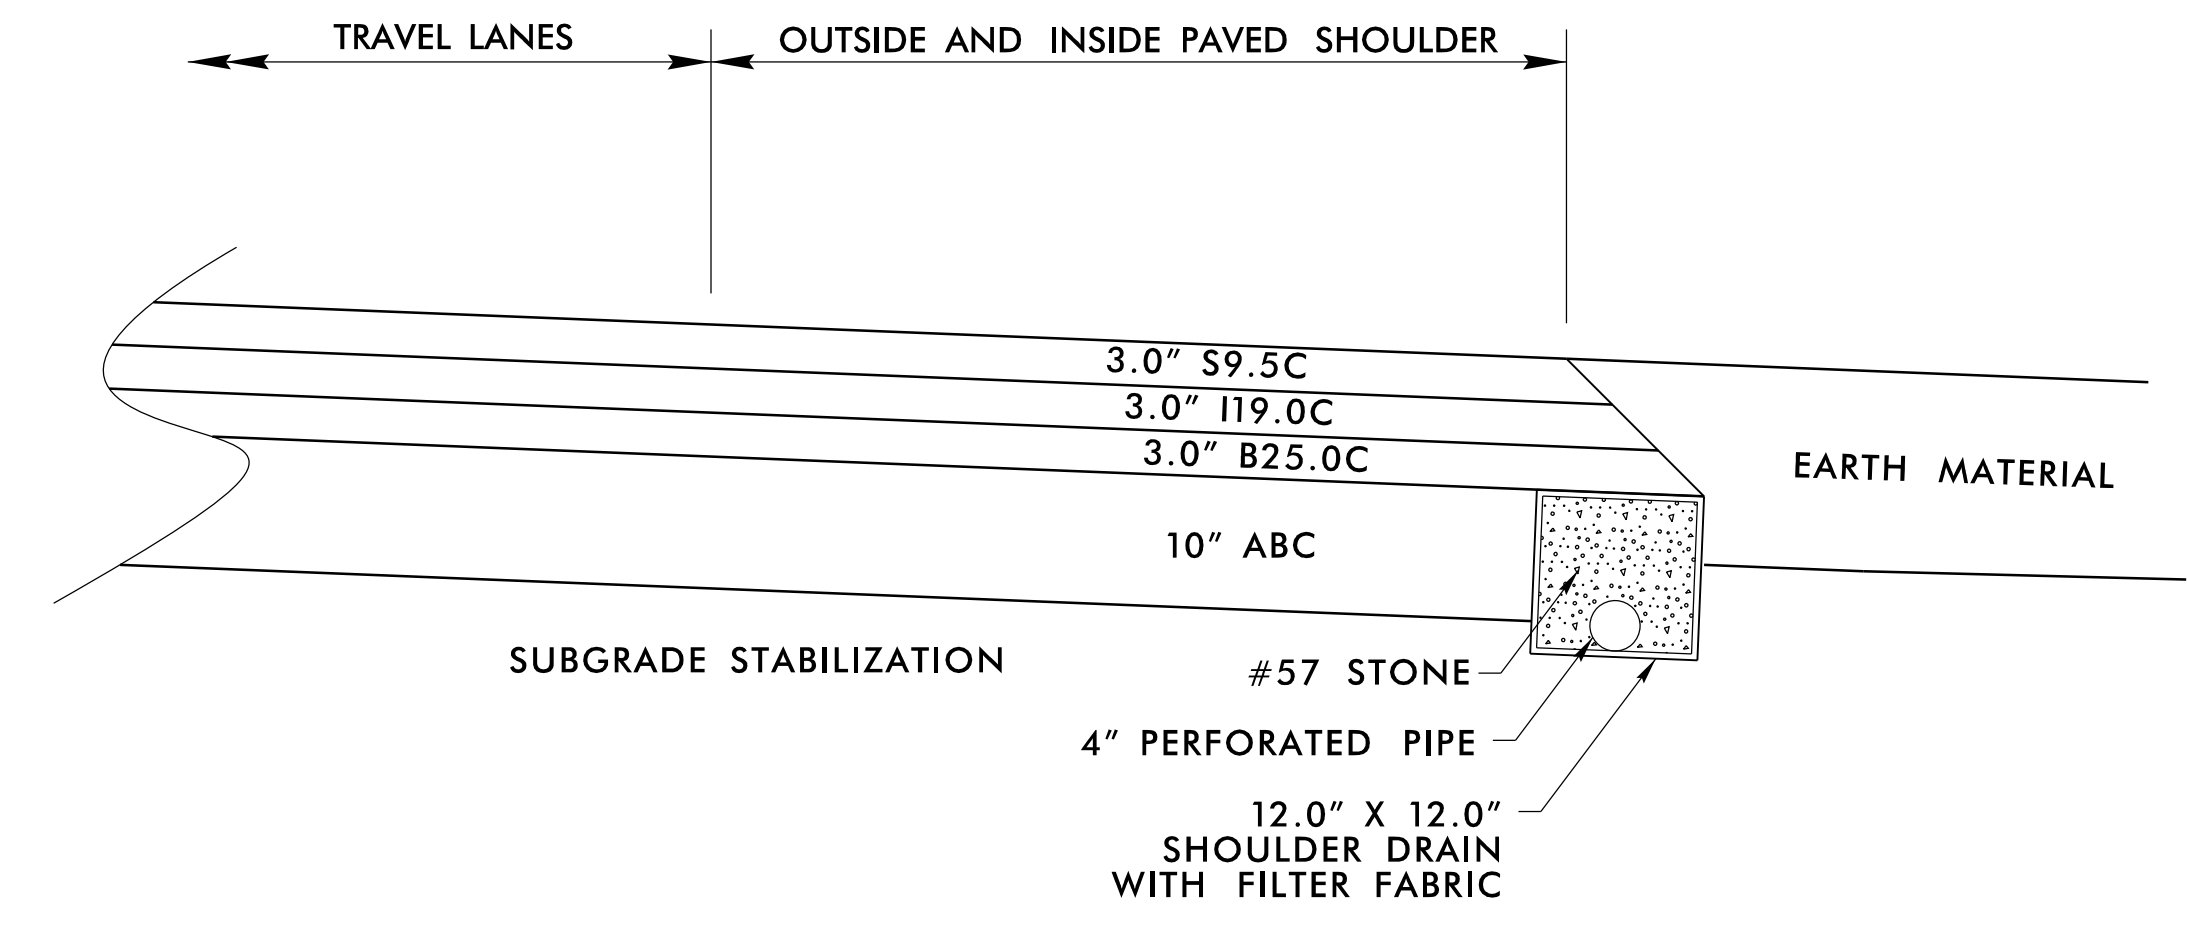



PROJECT REFERENCE NO. <i>U-2579C</i>	SHEET NO. <i>2A-9</i>
RW SHEET NO.	
ROADWAY DESIGN ENGINEER	PAVEMENT ENGINEER
	
<b>DOCUMENT NOT CONSIDERED FINAL UNLESS ALL SIGNATURES COMPLETED</b>	



**SHOULDER DRAIN DETAIL**

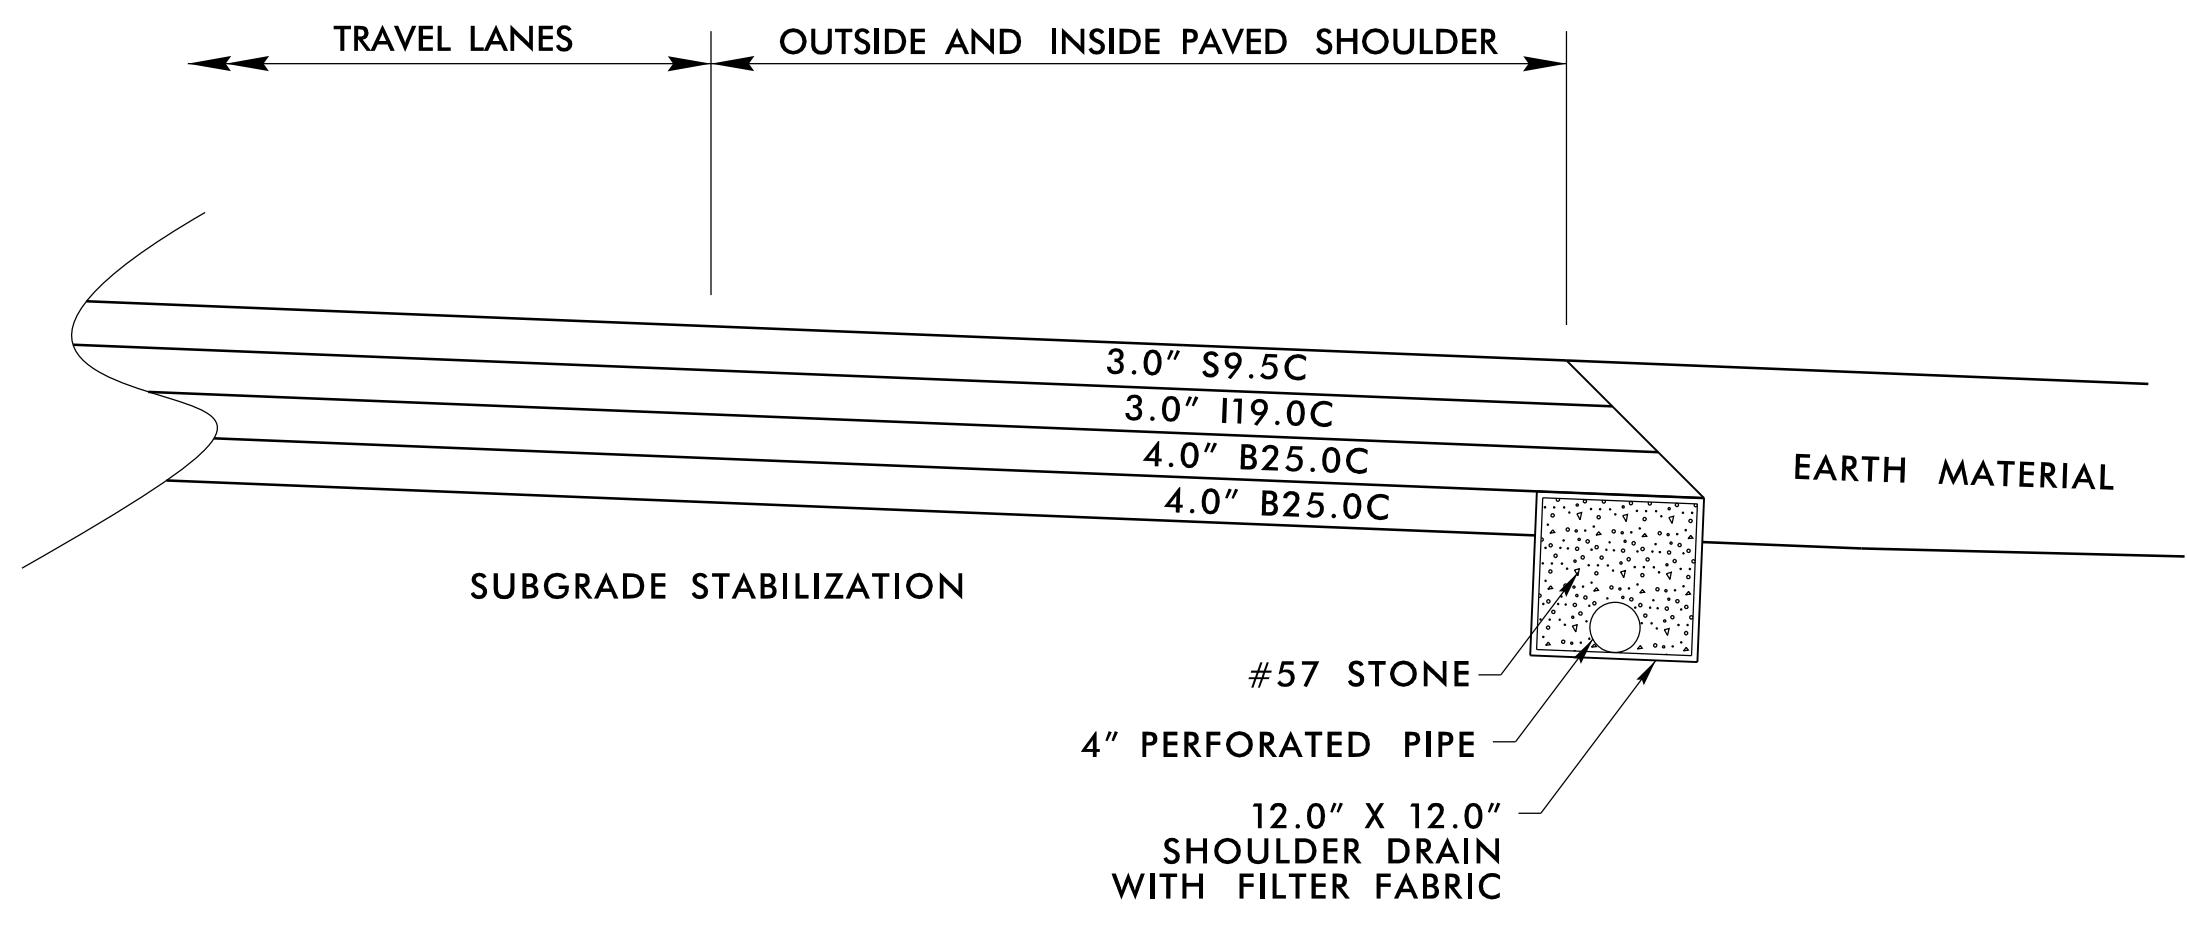**USE SHOULDER DRAIN DETAIL:**

- USE IN CONJUNCTION WITH TYPICAL SECTION NO. 2
- L- STA. 408+00.00 TO STA. 441+77.00 (LEFT, OUTSIDE)  
OUTLETS: 411+00, 414+50, 417+50, 420+50, 423+50, 426+50, 429+50, 432+50, 438+50, 441+77 (2GI)
  - L- STA. 475+00.00 TO STA. 478+00.00 (LEFT, OUTSIDE)  
OUTLET: 477+50 (2GI)
  - L- STA. 408+00.00 TO STA. 441+77.00 (RIGHT, MEDIAN)  
OUTLETS: 413+00 (2GI), 414+40 (2GI), 415+40 (2GI), 418+00 (2GI), 422+00 (2GI), 426+00 (2GI), 429+50 (2GI), 440+00 (2GI), 441+77 (2GI)
  - L- STA. 475+00.00 TO STA. 478+00.00 (RIGHT, OUTSIDE)  
OUTLET: 477+50 (2GI)



**SHOULDER DRAIN DETAIL-ALTERNATE PAVEMENT DESIGN**