

# FINAL PAVEMENT MARKING SCHEDULE

MATERIAL      SYMBOL      DESCRIPTION

**PAVEMENT MARKING**

POLYUREA (4") - WITH HIGHLY REFLECTIVE ELEMENTS

V8	2 FT - 6 FT WHITE MINISKIP
V9	2 FT - 6 FT YELLOW MINISKIP
VA	WHITE EDGELINE
VB	YELLOW EDGELINE
VD	3 FT - 9 FT WHITE MINISKIP
VE	WHITE SOLID LANE LINE
VI	DOUBLE YELLOW CENTERLINE

POLYUREA (6") - WITH HIGHLY REFLECTIVE ELEMENTS

V11	2 FT - 6FT WHITE MINISKIP
V12	2 FT - 6FT YELLOW MINISKIP
V16	DOUBLE YELLOW CENTERLINE
V6	WHITE EDGELINE
V7	YELLOW EDGELINE
VJ	10 FT WHITE SKIP
VK	3 FT - 9 FT WHITE MINISKIP
VL	WHITE SOLID LANE LINE

POLYUREA (12") - WITH HIGHLY REFLECTIVE ELEMENTS

VS	WHITE GORE LINE
VT	WHITE SOLID LANE LINE - WIDE

THERMOPLASTIC (12", 90 MILS)

TV	YELLOW DIAGONAL
----	-----------------

THERMOPLASTIC (16", 120 MILS)

T1	WHITE LINE, RR X
----	------------------

THERMOPLASTIC (24", 120 MILS)

T2	WHITE STOP BAR
----	----------------

PAINT (6")

P6	WHITE EDGELINE
P7	YELLOW EDGELINE
PK	3 FT- 9 FT WHITE MINISKIP

PAINT (12")

PV	YELLOW DIAGONAL
----	-----------------

THERMOPLASTIC PAVEMENT MARKING SYMBOL (90 MILS)

UA	LEFT TURN ARROW
UB	RIGHT TURN ARROW
UC	STRAIGHT ARROW
UP	MERGE ARROW
UQ	RAMP ARROW SYMBOL

PAINT PAVEMENT MARKING SYMBOL

QP	MERGE ARROW
----	-------------

THERMOPLASTIC PAVEMENT MARKING CHARACTER (120 MILS)

UI      ONLY

PERMANENT RAISED PAVEMENT MARKERS (NOT SHOWN ON PLAN)

MA      YELLOW & YELLOW  
MB      CRYSTAL & RED

SNOWPLOWABLE RAISED PAVEMENT MARKERS (NOT SHOWN ON PLAN)

MF      CRYSTAL & RED

## LEGEND

**GENERAL**

← DIRECTION OF TRAFFIC FLOW



↑ NORTH ARROW


— PROPOSED PVMT.    - - - - - EXIST. PVMT.

⊙ TUBULAR MARKERS

**PAVEMENT MARKINGS**

↙ ↘ ↗ ↖ ↠ ↡ PAVEMENT MARKING SYMBOLS

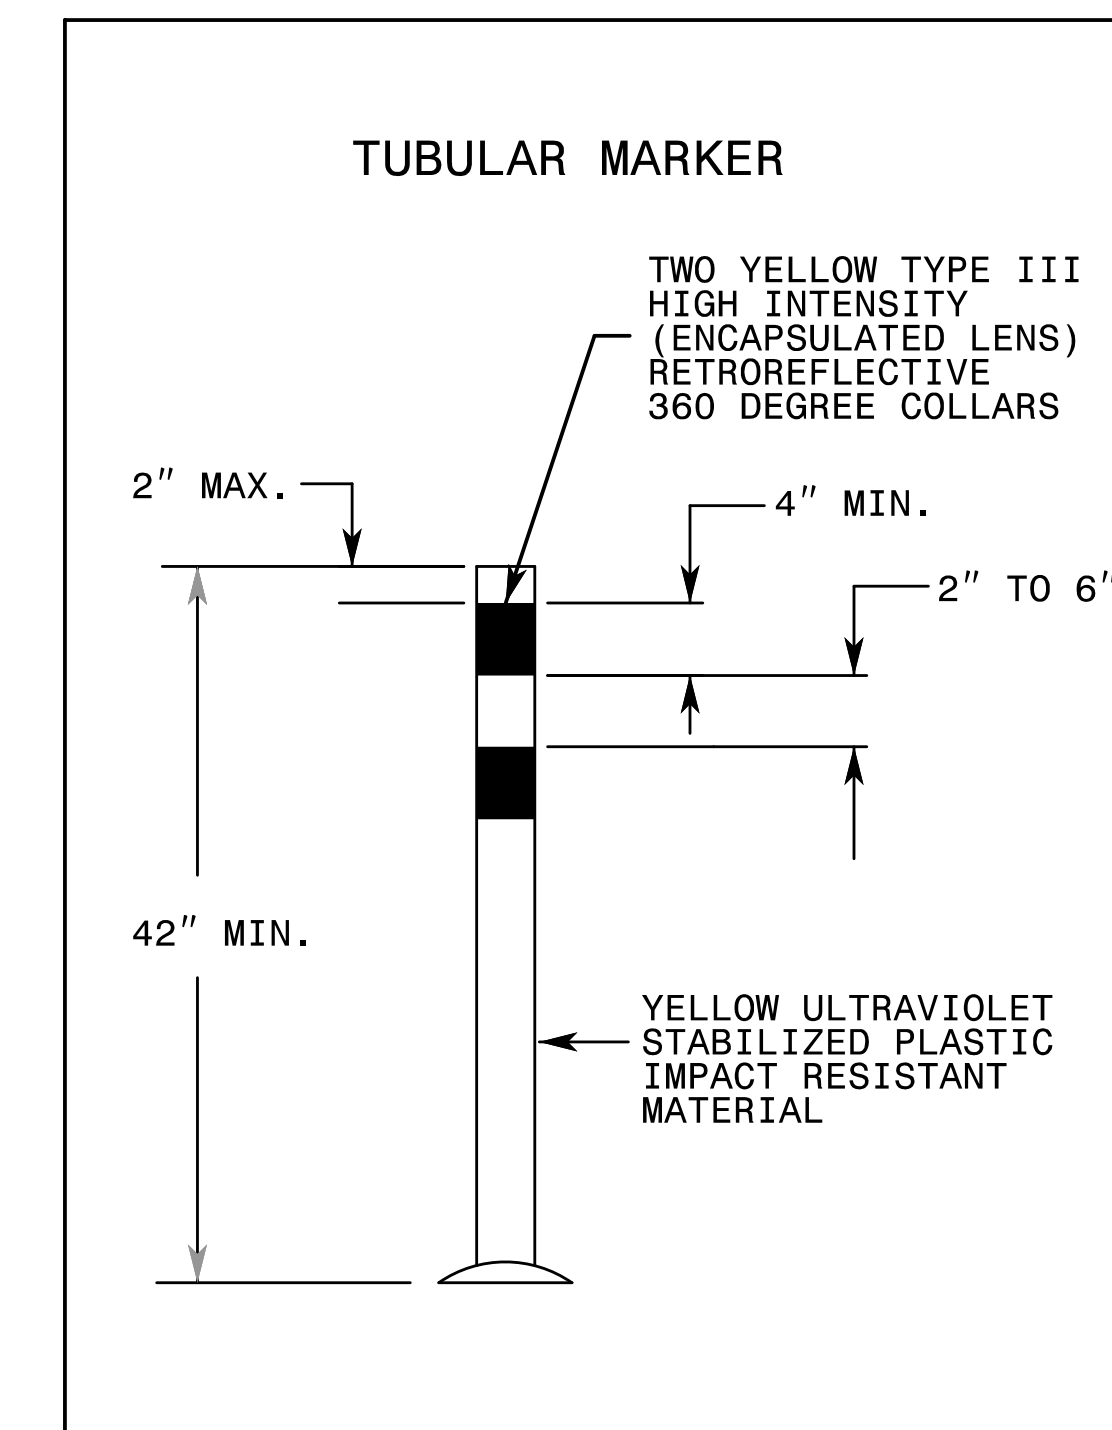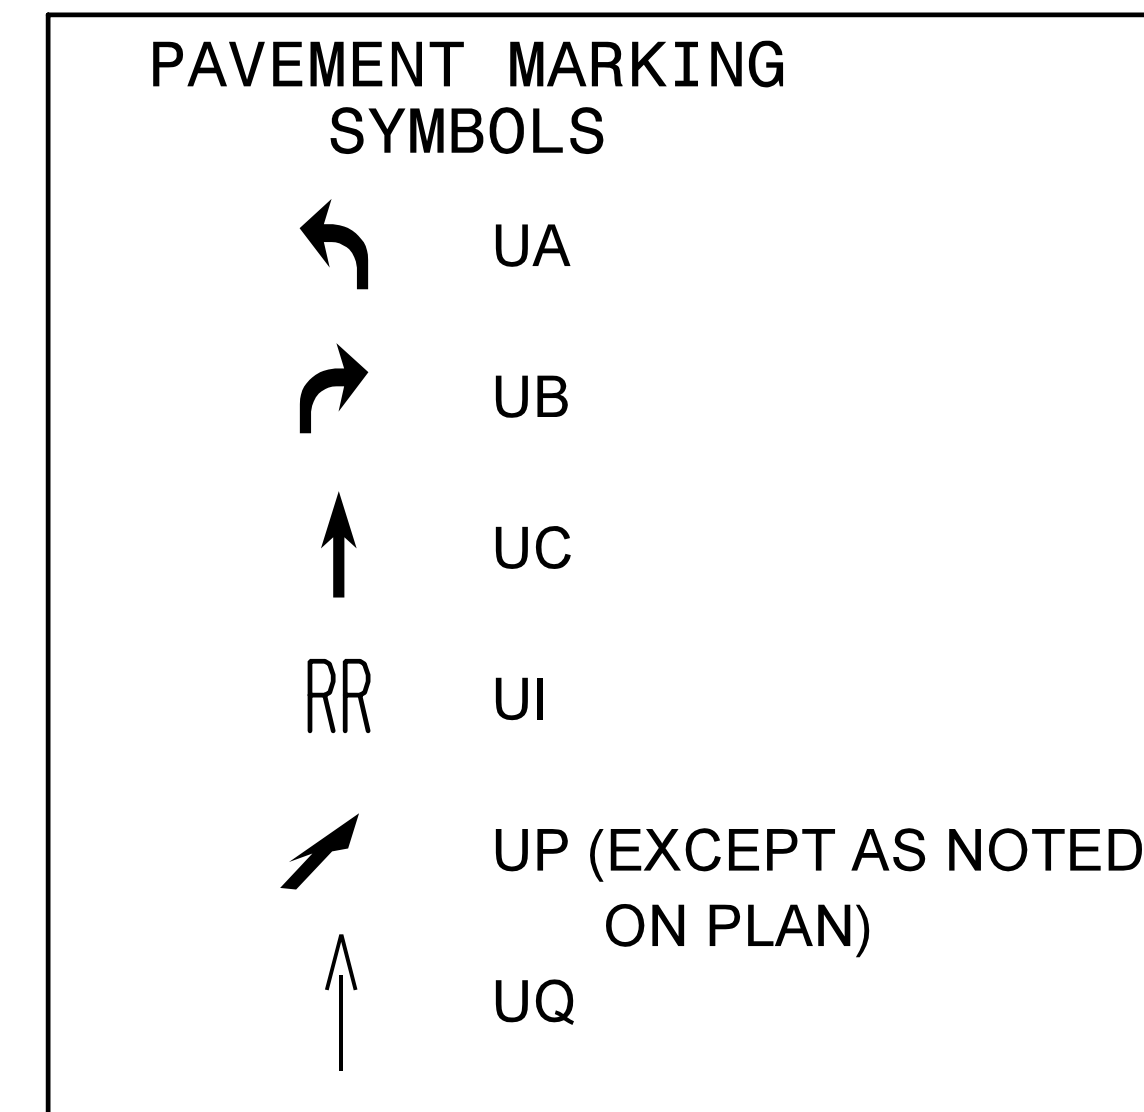

TIP NO. U-2579C	SHEET NO. PMP-1A
APPROVED: <i>Andrew D. Klinck</i> <small>DocuSigned by: Andrew D. Klinck E3078F8459E44B</small>	
DATE: 7/3/2017	
SEAL 	
DOCUMENT NOT CONSIDERED FINAL UNLESS ALL SIGNATURES COMPLETED	

i:\0614\_PM\U-2579C.pmp\_PMP\_01\_01a\_title\_notes.dgn  
HNTB