


6/23/16



PROJ. REFERENCE NO.  
U-2579C

SHEET NO.  
X-6

10 0 10 20 

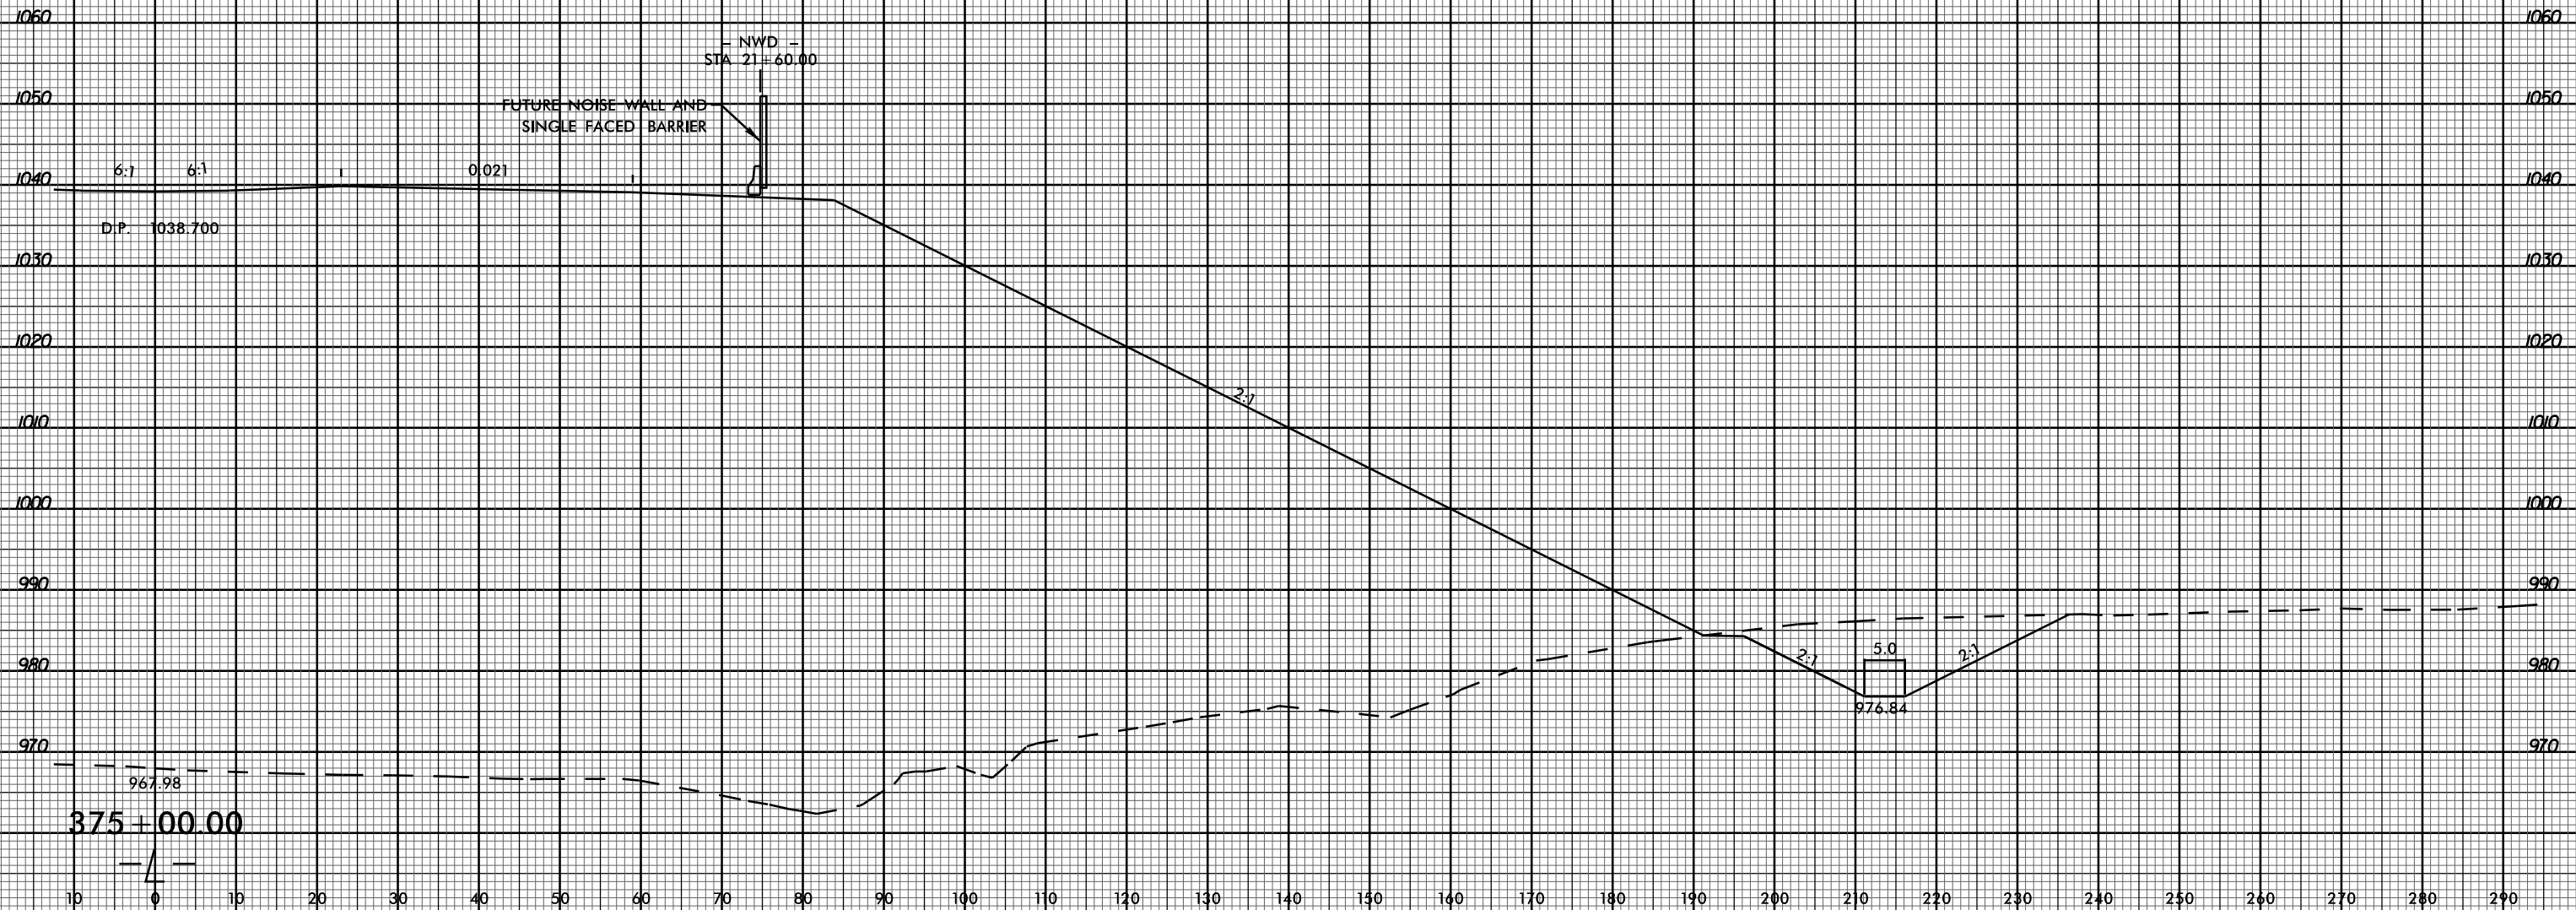

03-JUL-2017 15:59  
P:\Roadway\XSC\U2579C\_Rdy\_xpl.l\_r-right.dgn  
\$\$\$\$\$USERNAME\$\$\$\$\$