


6/23/16



PROJ. REFERENCE NO. U-2579C SHEET NO. X-39

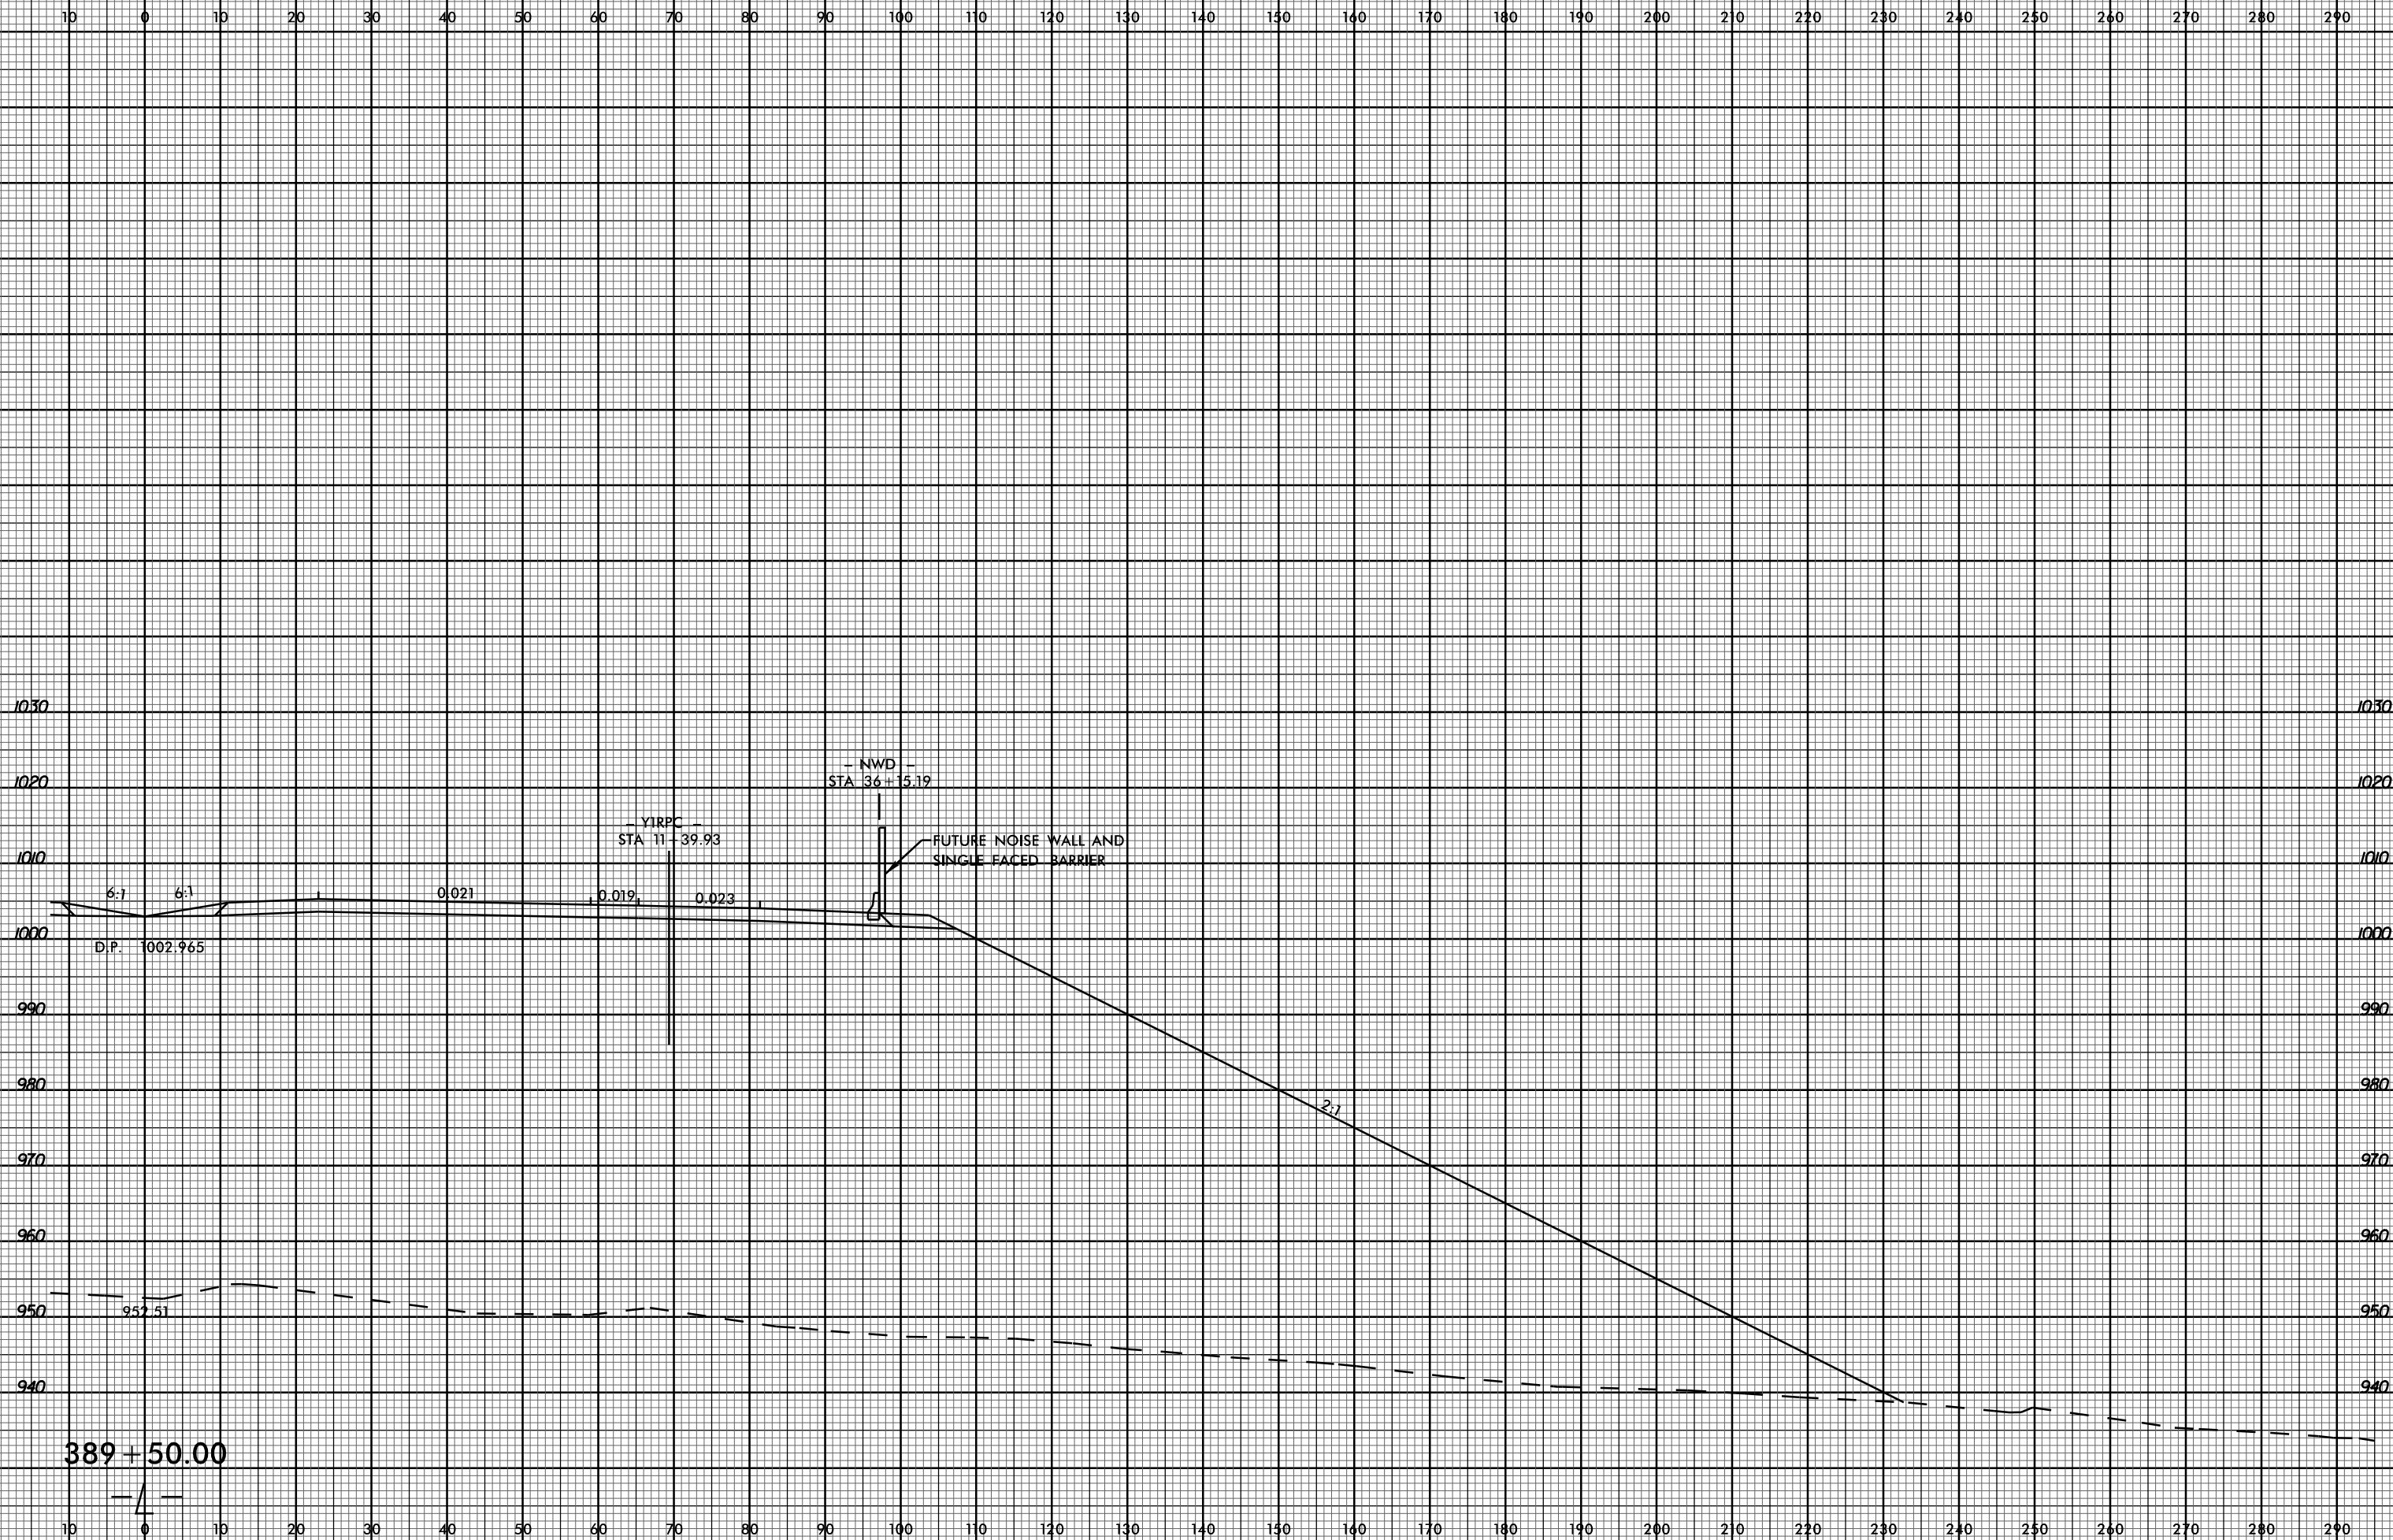

1030 1030

1020 1020

1010 1010

1000 1000

990 990

980 980

970 970

960 960

950 950

940 940

389 + 50.00

4

03-JUL-2017 15:59
P:\Projects\XSC\U2579C_Rdy_xpl.l-right.dgn
\$\$\$\$\$USERNAME\$\$\$\$\$