


6/23/16



PROJ. REFERENCE NO. U-2579C SHEET NO. X-40

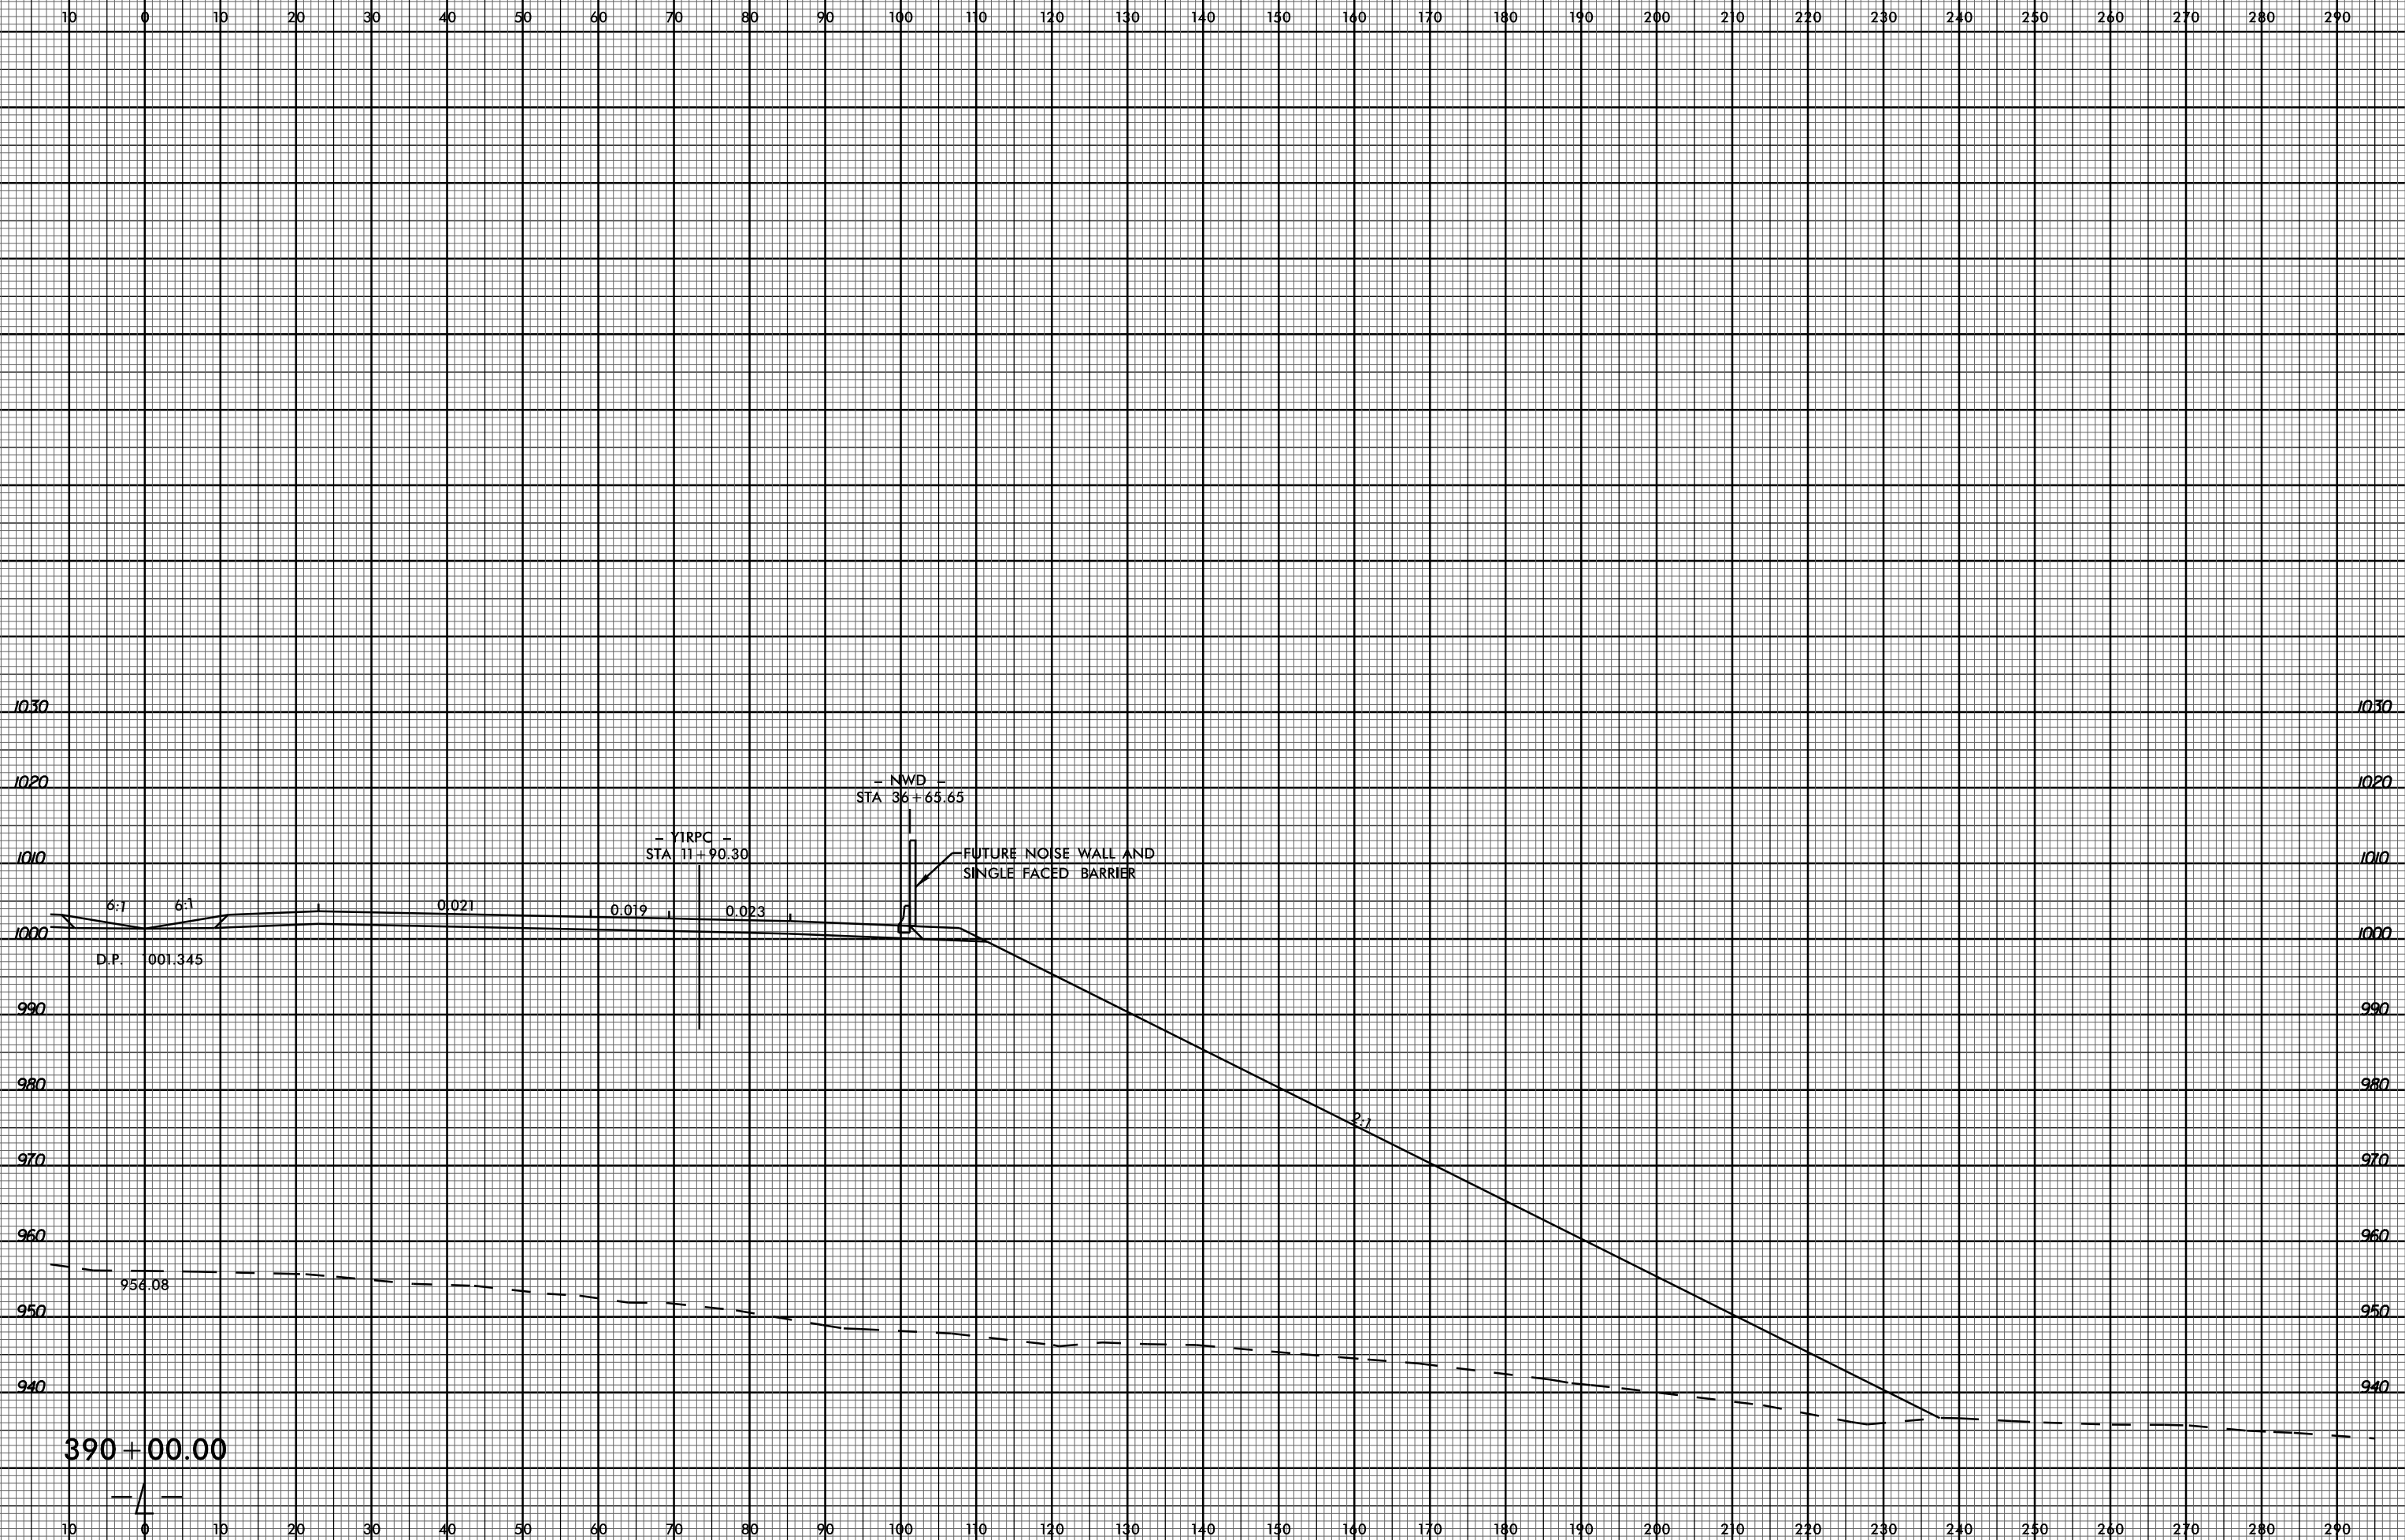

03-JUL-2017 15:59 P:\Roadway\XSC\U2579C_Rdy_xpl_1_1_right.dgn

390+00.00

