


PROJECT REFERENCE NO. W-5704A&B	SHEET NO. 2A-2
ROADWAY DESIGN ENGINEER 10/4/2017 SEAL 27771 MATTHEW B. COPPE	PAVEMENT DESIGN ENGINEER 10/5/2017 SEAL 40257 MATTHEW CLARKE


**DOCUMENT NOT CONSIDERED FINAL
UNLESS ALL SIGNATURES COMPLETED**

PAVEMENT SCHEDULE	
C1	3" S9.5C
D1	2.5" I19.0C
E1	4" B25.0C
U	EXISTING PAVEMENT

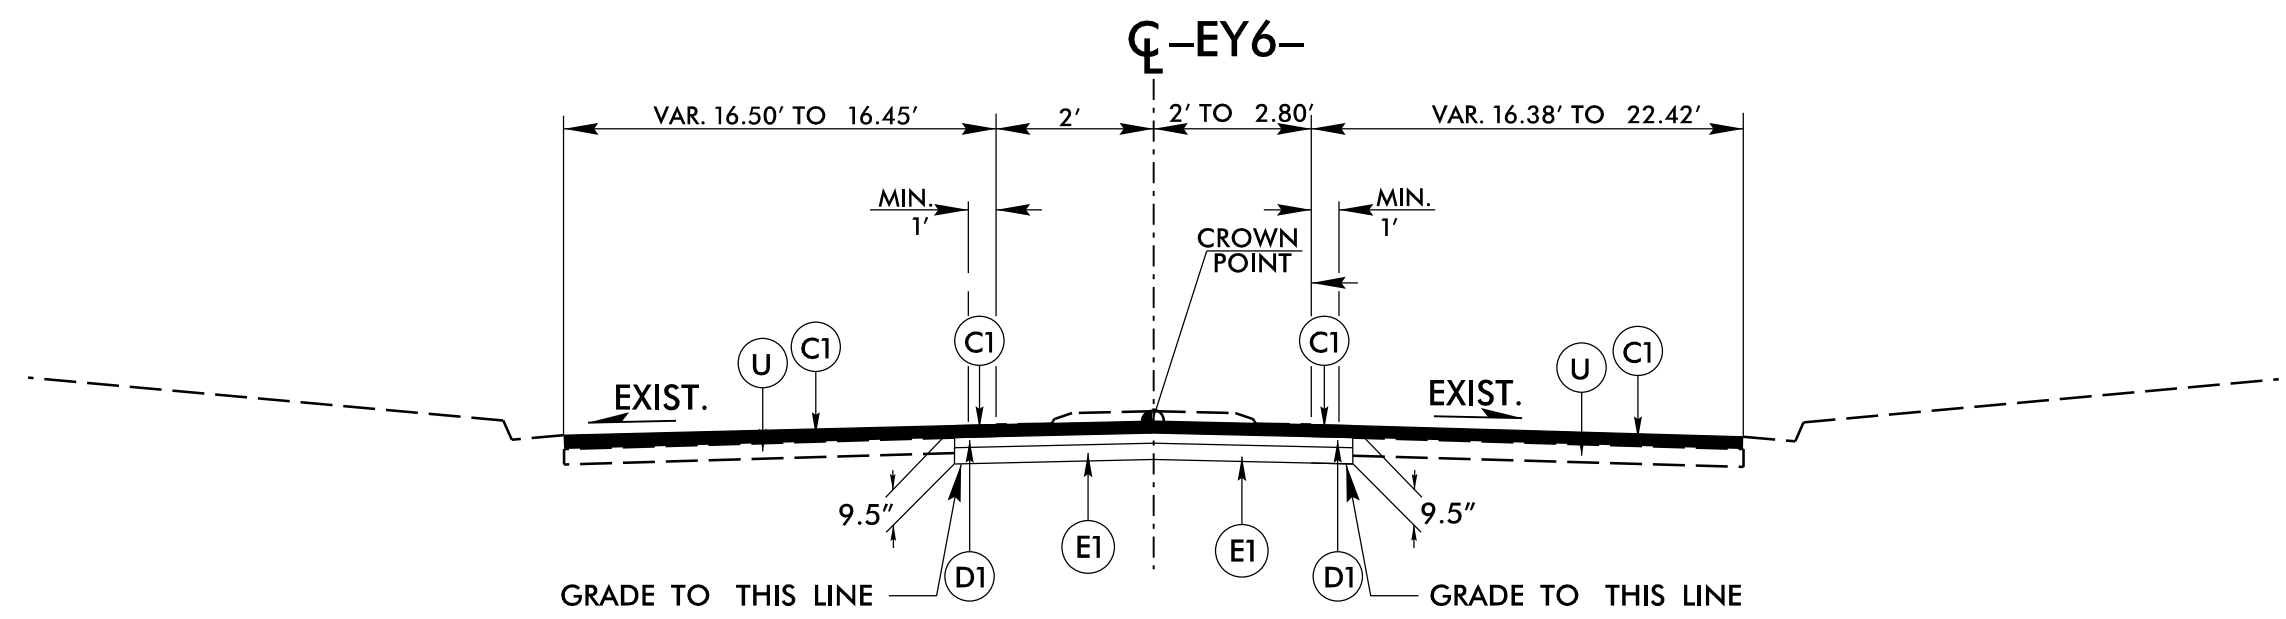


DETAIL 'D'
-EY6- STA. 10+96.29 TO 12+08.91


CHANNELIZATION DETAILS

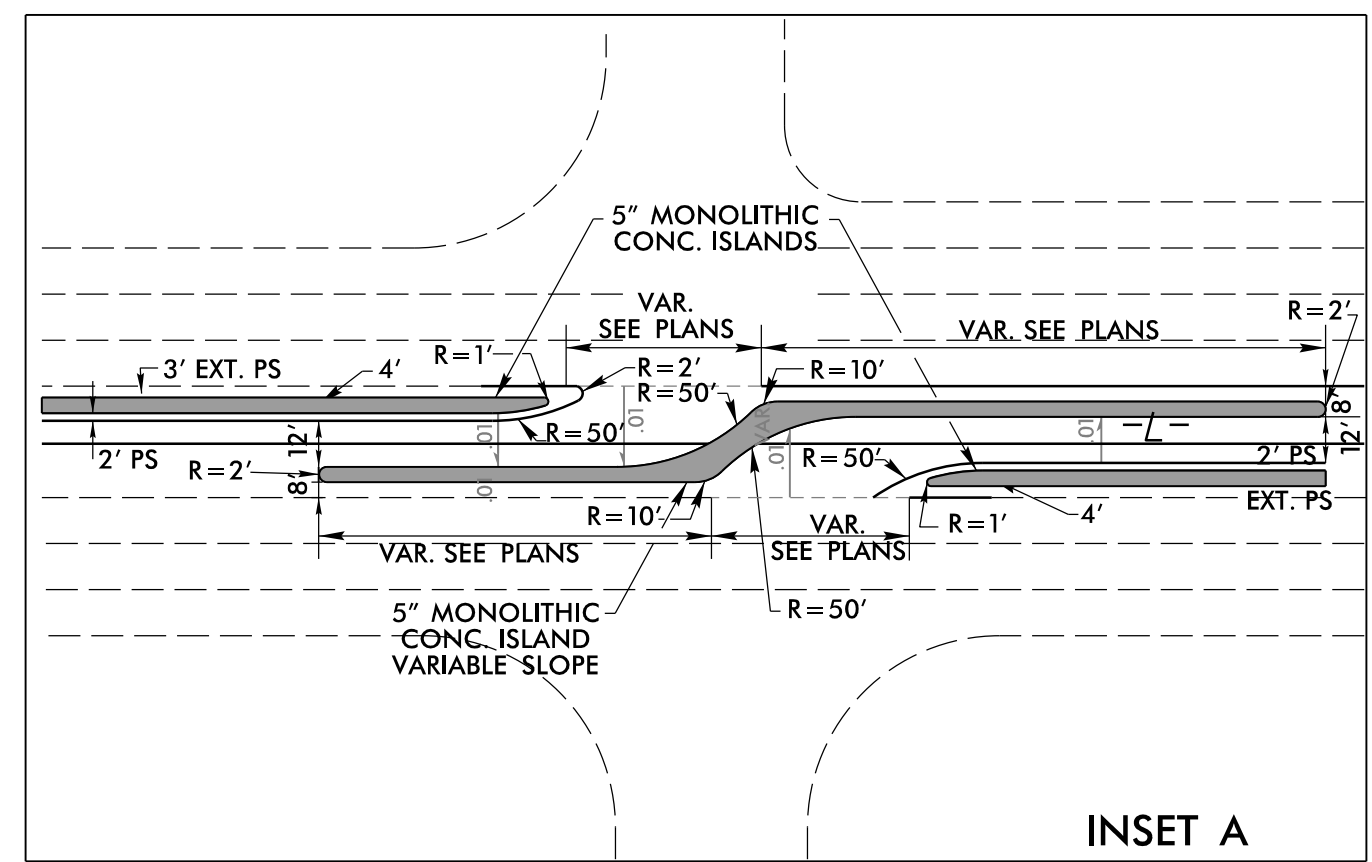


USE INSET A WITH DETAIL A:
-L- STA. 28+32.00 MEDIAN
-L- STA. 63+70.00 MEDIAN

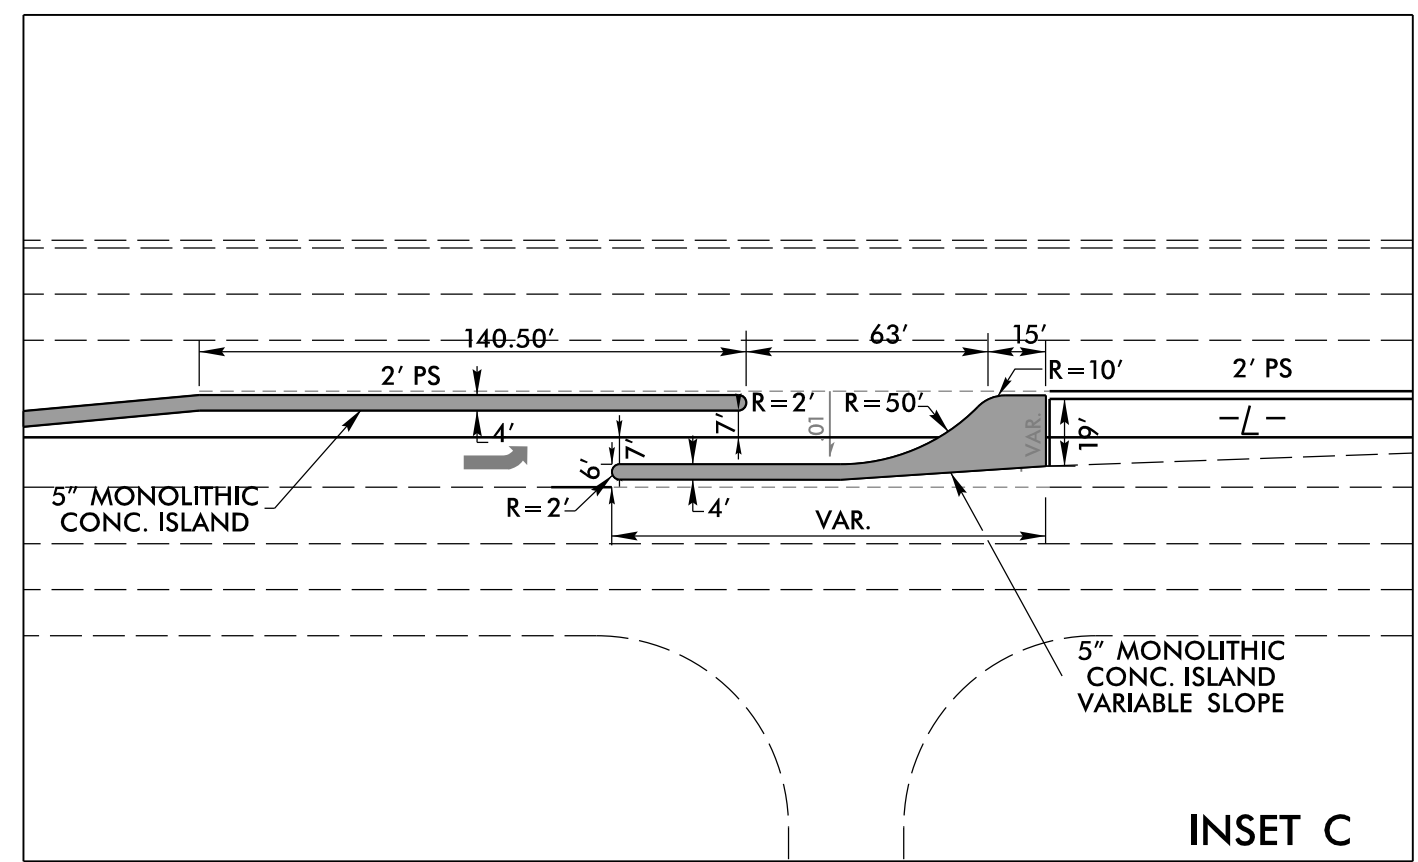


USE INSET C WITH DETAIL A:
-L- STA. 138+90.00 MEDIAN

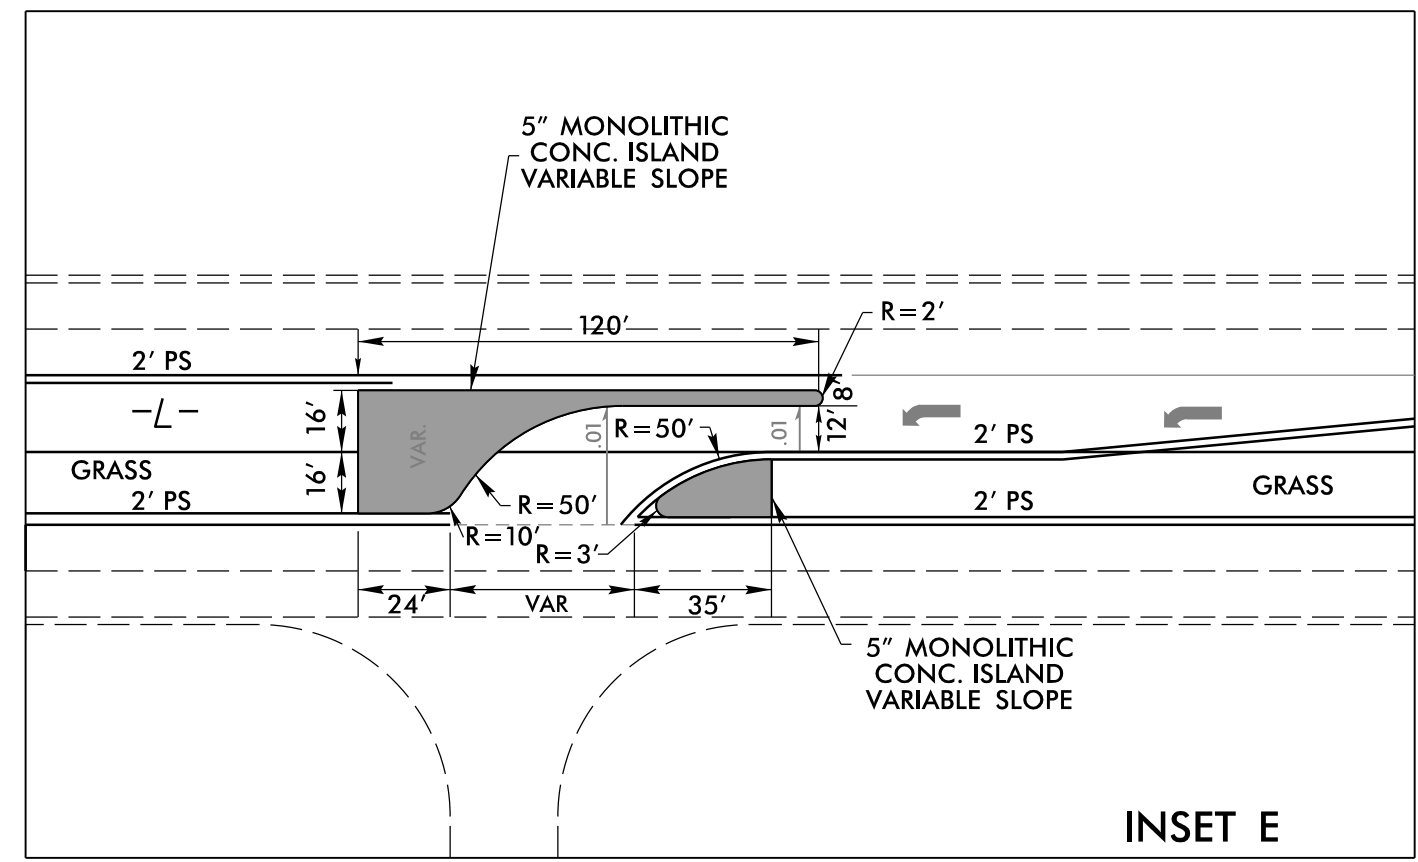

USE INSET E WITH DETAIL A:
-L- STA. 157+75.00 MEDIAN

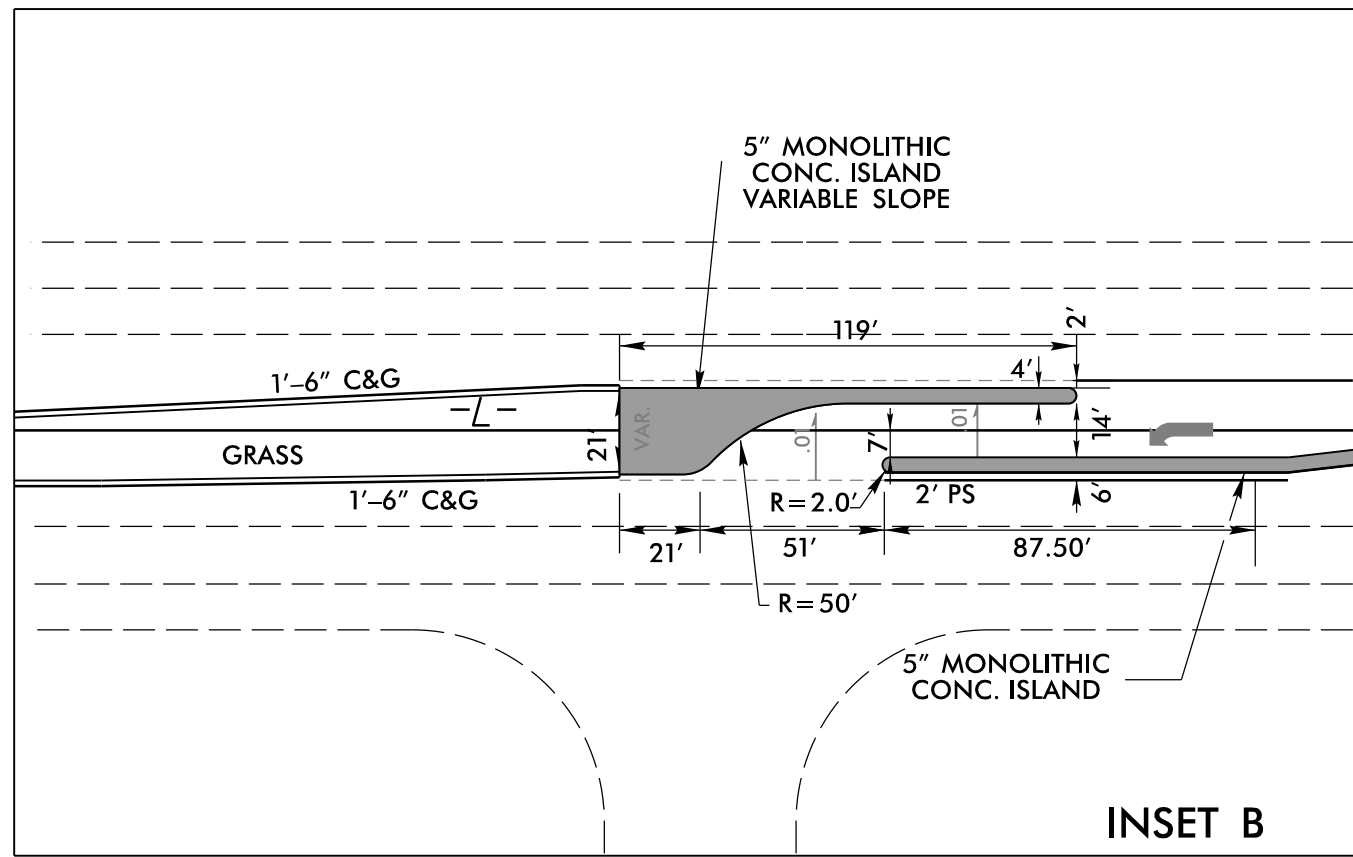

USE INSET B WITH DETAIL A:
-L- STA. 134+00.00 MEDIAN

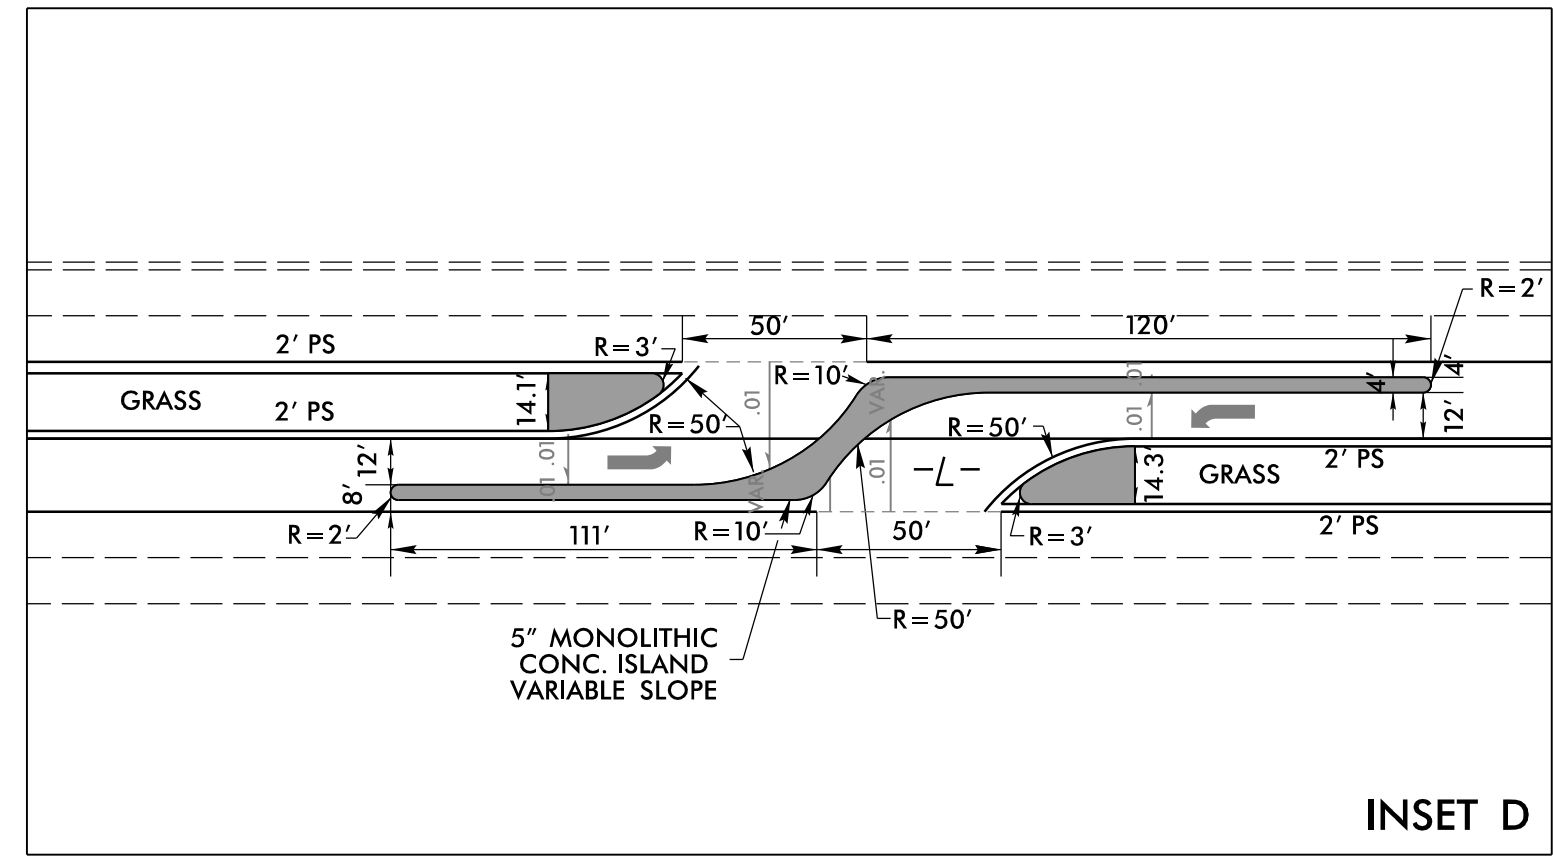

USE INSET D WITH DETAIL A:
-L- STA. 168+50.00 MEDIAN