
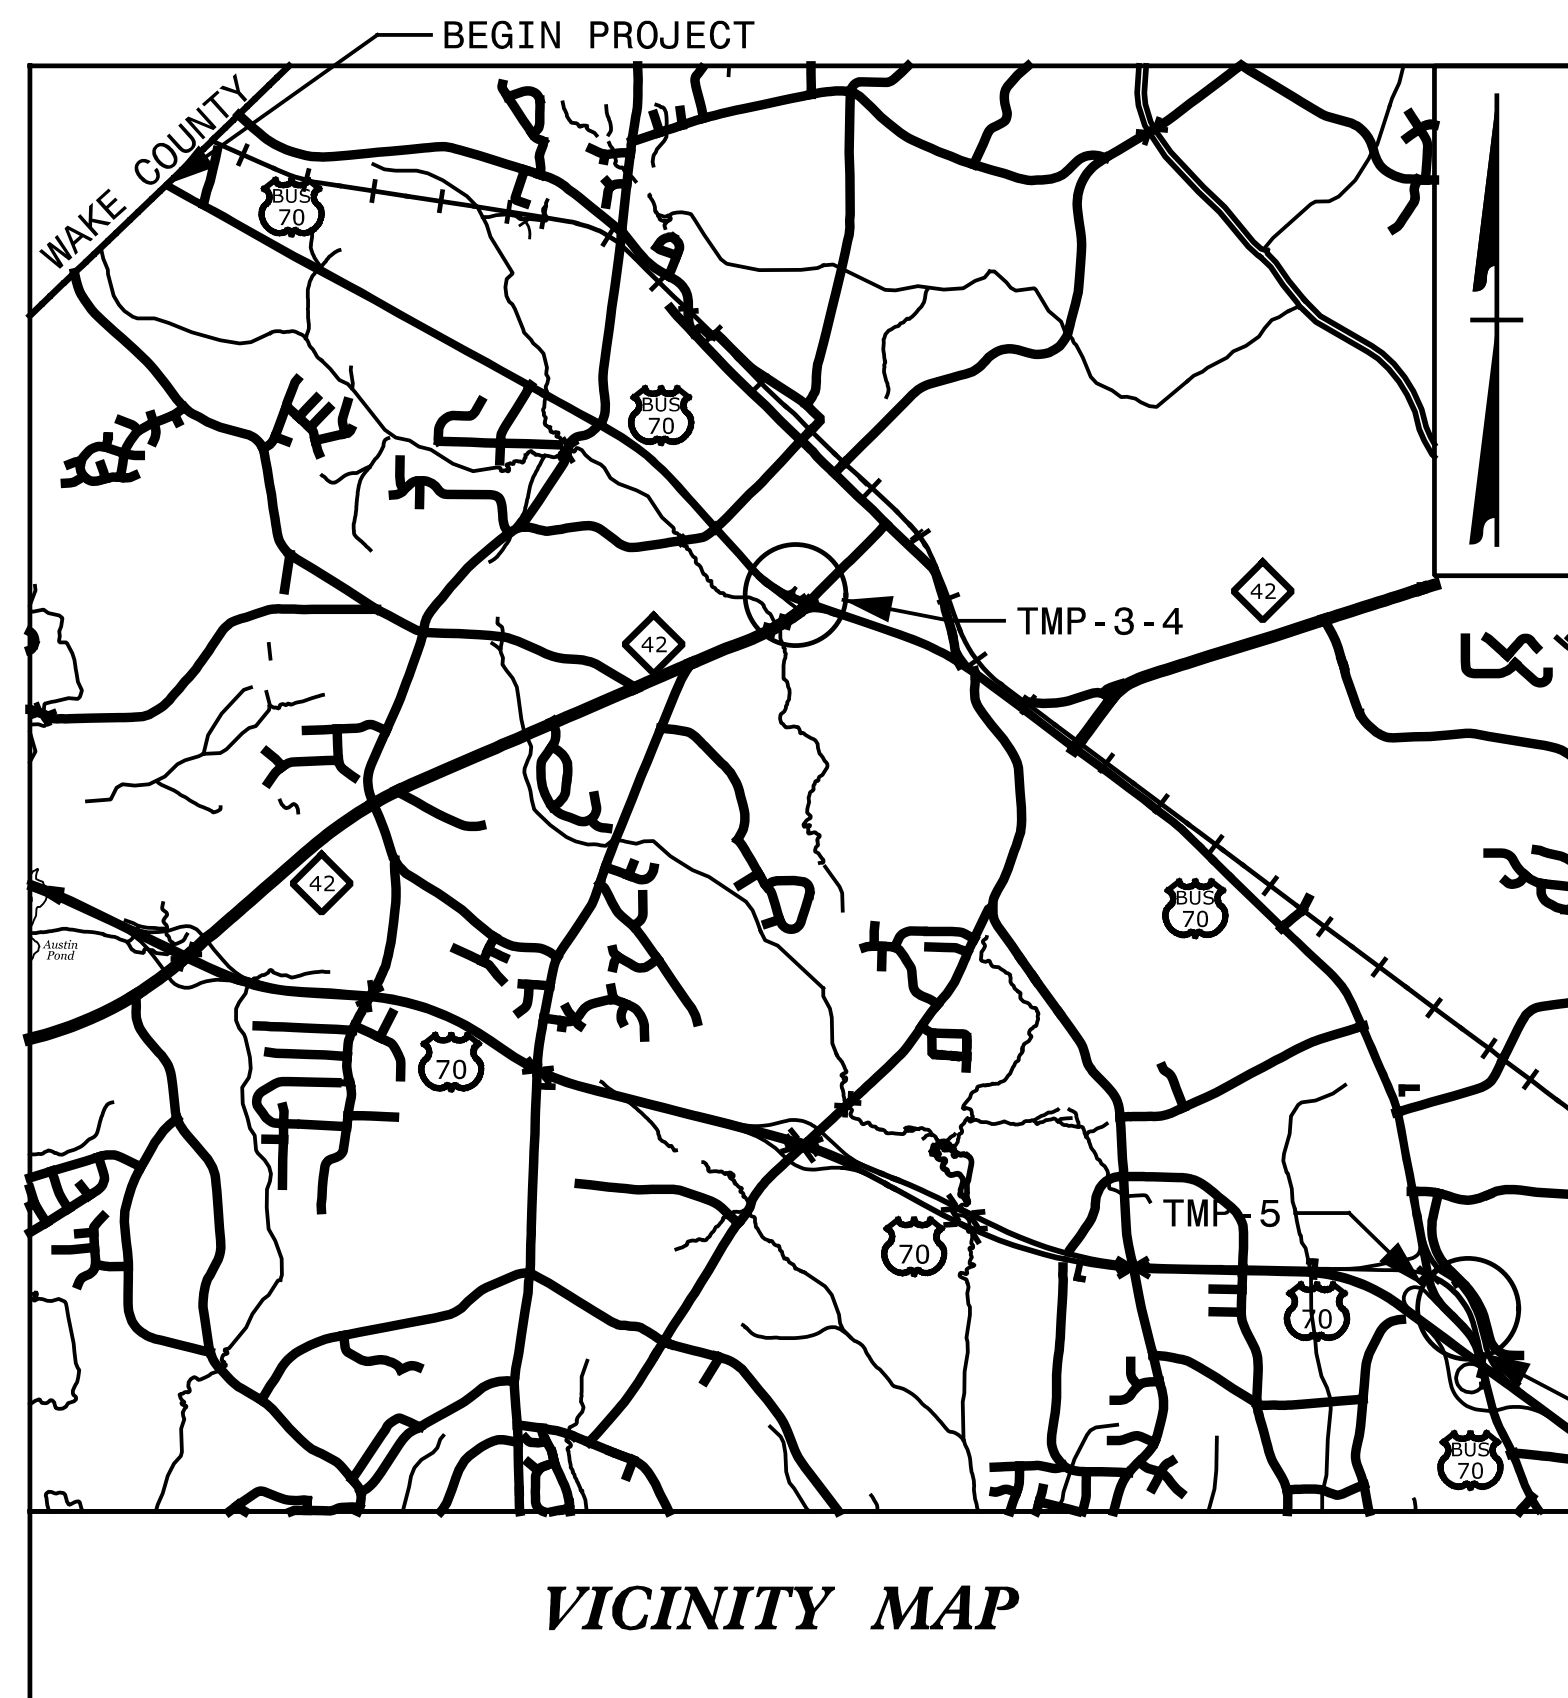


STATE OF NORTH CAROLINA
DIVISION OF HIGHWAYS

TRANSPORTATION MANAGEMENT PLAN

JOHNSTON COUNTY

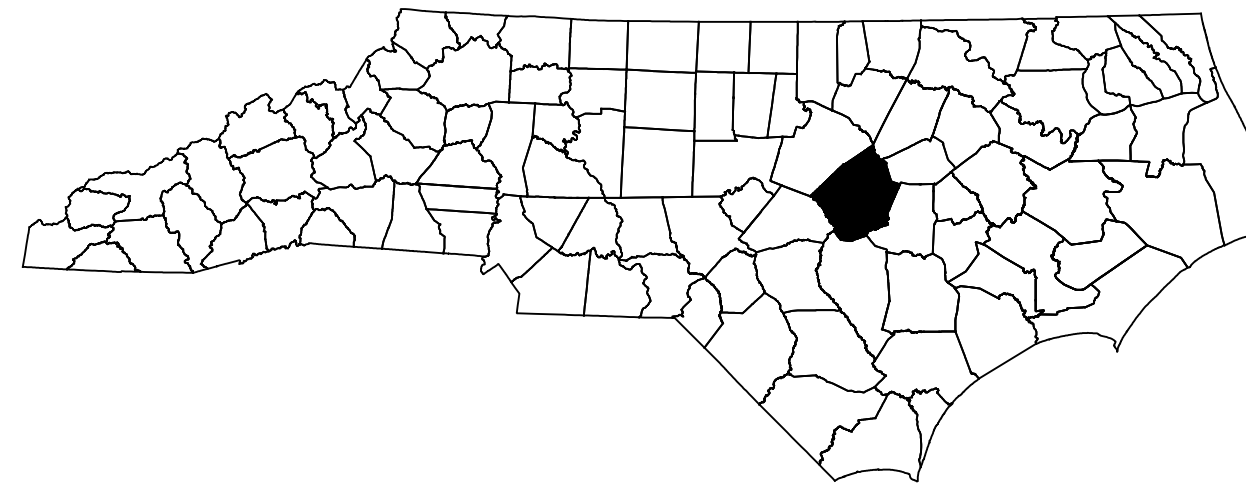

LOCATION: BUSINESS US 70 FROM WAKE/JOHNSTON COUNTY LINE TO BUSINESS US 70/US 70 INTERCHANGE

TYPE OF WORK: MILLING, RESURFACING

VICINITY MAP

INDEX OF SHEETS

SHEET NO.	TITLE
TMP-1	TITLE SHEET, VICINITY MAP, AND INDEX OF SHEETS
TMP-1A	LIST OF APPLICABLE ROADWAY STANDARD DRAWINGS AND LEGEND
TMP-1B	TRANSPORTATION OPERATIONS PLAN: (MANAGEMENT STRATEGIES, GENERAL NOTES, AND PHASING)
TMP-2	SIGN LEGEND
TMP-3-5	OFF-SITE DETOUR DETAILS
TMP-6-12	PHASE I

SHEET NO.
TMP-1

W-5704A W-5704B

PROJECT:

**DOCUMENT NOT CONSIDERED FINAL
UNLESS ALL SIGNATURES COMPLETED**



N.C.D.O.T. WORK ZONE TRAFFIC CONTROL
1561 MAIL SERVICE CENTER (MSC) RALEIGH, NC 27699-1561
750 N. GREENFIELD PARKWAY, GARNER, NC 27529 (DELIVERY)
PHONE: (919) 773-2800 FAX: (919) 771-2745

J. E. HUMMER, PHD, P.E. STATE TRAFFIC MANAGEMENT ENGINEER

J. S. KITE, P.E. TRAFFIC CONTROL PROJECT ENGINEER

M. V. SPRINGER, P.E. TRAFFIC CONTROL PROJECT DESIGN ENGINEER

S. B. JENNINGS TRAFFIC CONTROL DESIGN ENGINEER



APPROVED: *Steve Miller*
DATE: 10/5/2017

SEAL