


TIP PROJECT: W-5704A&B


CONTRACT: -

**STATE OF NORTH CAROLINA
DEPARTMENT OF TRANSPORTATION**

**PAVEMENT MARKING PLAN
JOHNSTON COUNTY**

LOCATION: US 70 BUSINESS

TIP NO. W-5704A&B	SHEET NO. PMP-1
APPROVED: <u>Joseph Kopaskie</u> <small>ACCREDITED PROFESSIONAL ENGINEER</small>	
DATE: 10/3/2017	
	
DOCUMENT NOT CONSIDERED FINAL UNLESS ALL SIGNATURES COMPLETED	

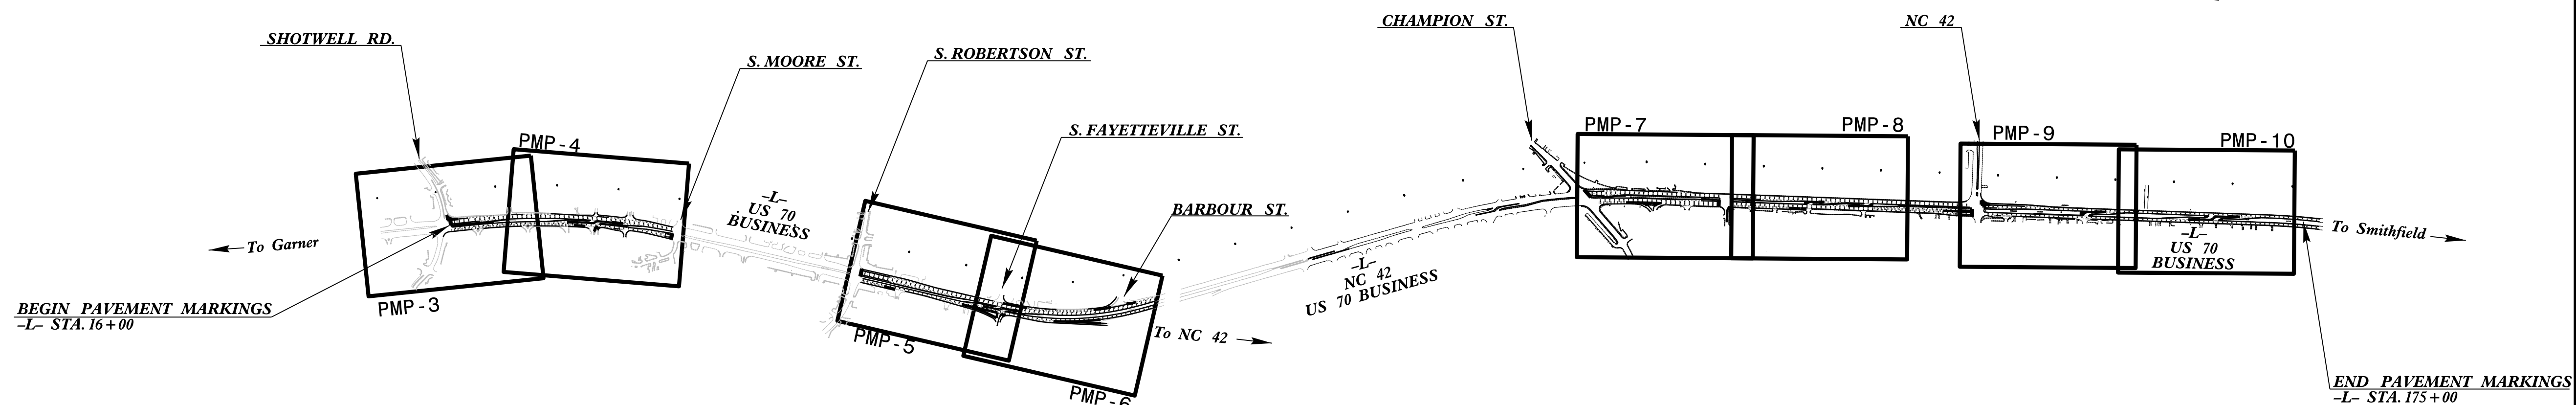


INDEX

SHEET NO.	DESCRIPTION
PMP-1	PAVEMENT MARKING PLAN TITLE SHEET
PMP-1A	PAVEMENT MARKING SCHEDULE & LEGEND
PMP-2	PAVEMENT MARKING STANDARD DRAWING
PMP-3-THRU PMP-10	PAVEMENT MARKING DETAILS

N.C.D.O.T. CONTACT INFORMATION

Ayman I. Alqudwah, P.E. Signing and Delineation Regional Engineer
D. Mitchell Eaton, P.E. Signing and Delineation Project Design Engineer

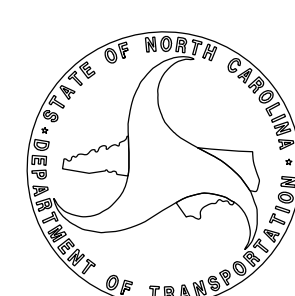

**PLAN PREPARED BY:
SEPI ENGINEERING & CONSTRUCTION**

Joseph Kopaskie, P.E. PROJECT MANAGER
Alex Rosenberger DESIGN ENGINEER

SEPI

ENGINEERING &
CONSTRUCTION

1025 Wade Avenue
Raleigh, NC 27605
Tel: 919-789-9977
Fax: 919-789-9591
License: C-2197