
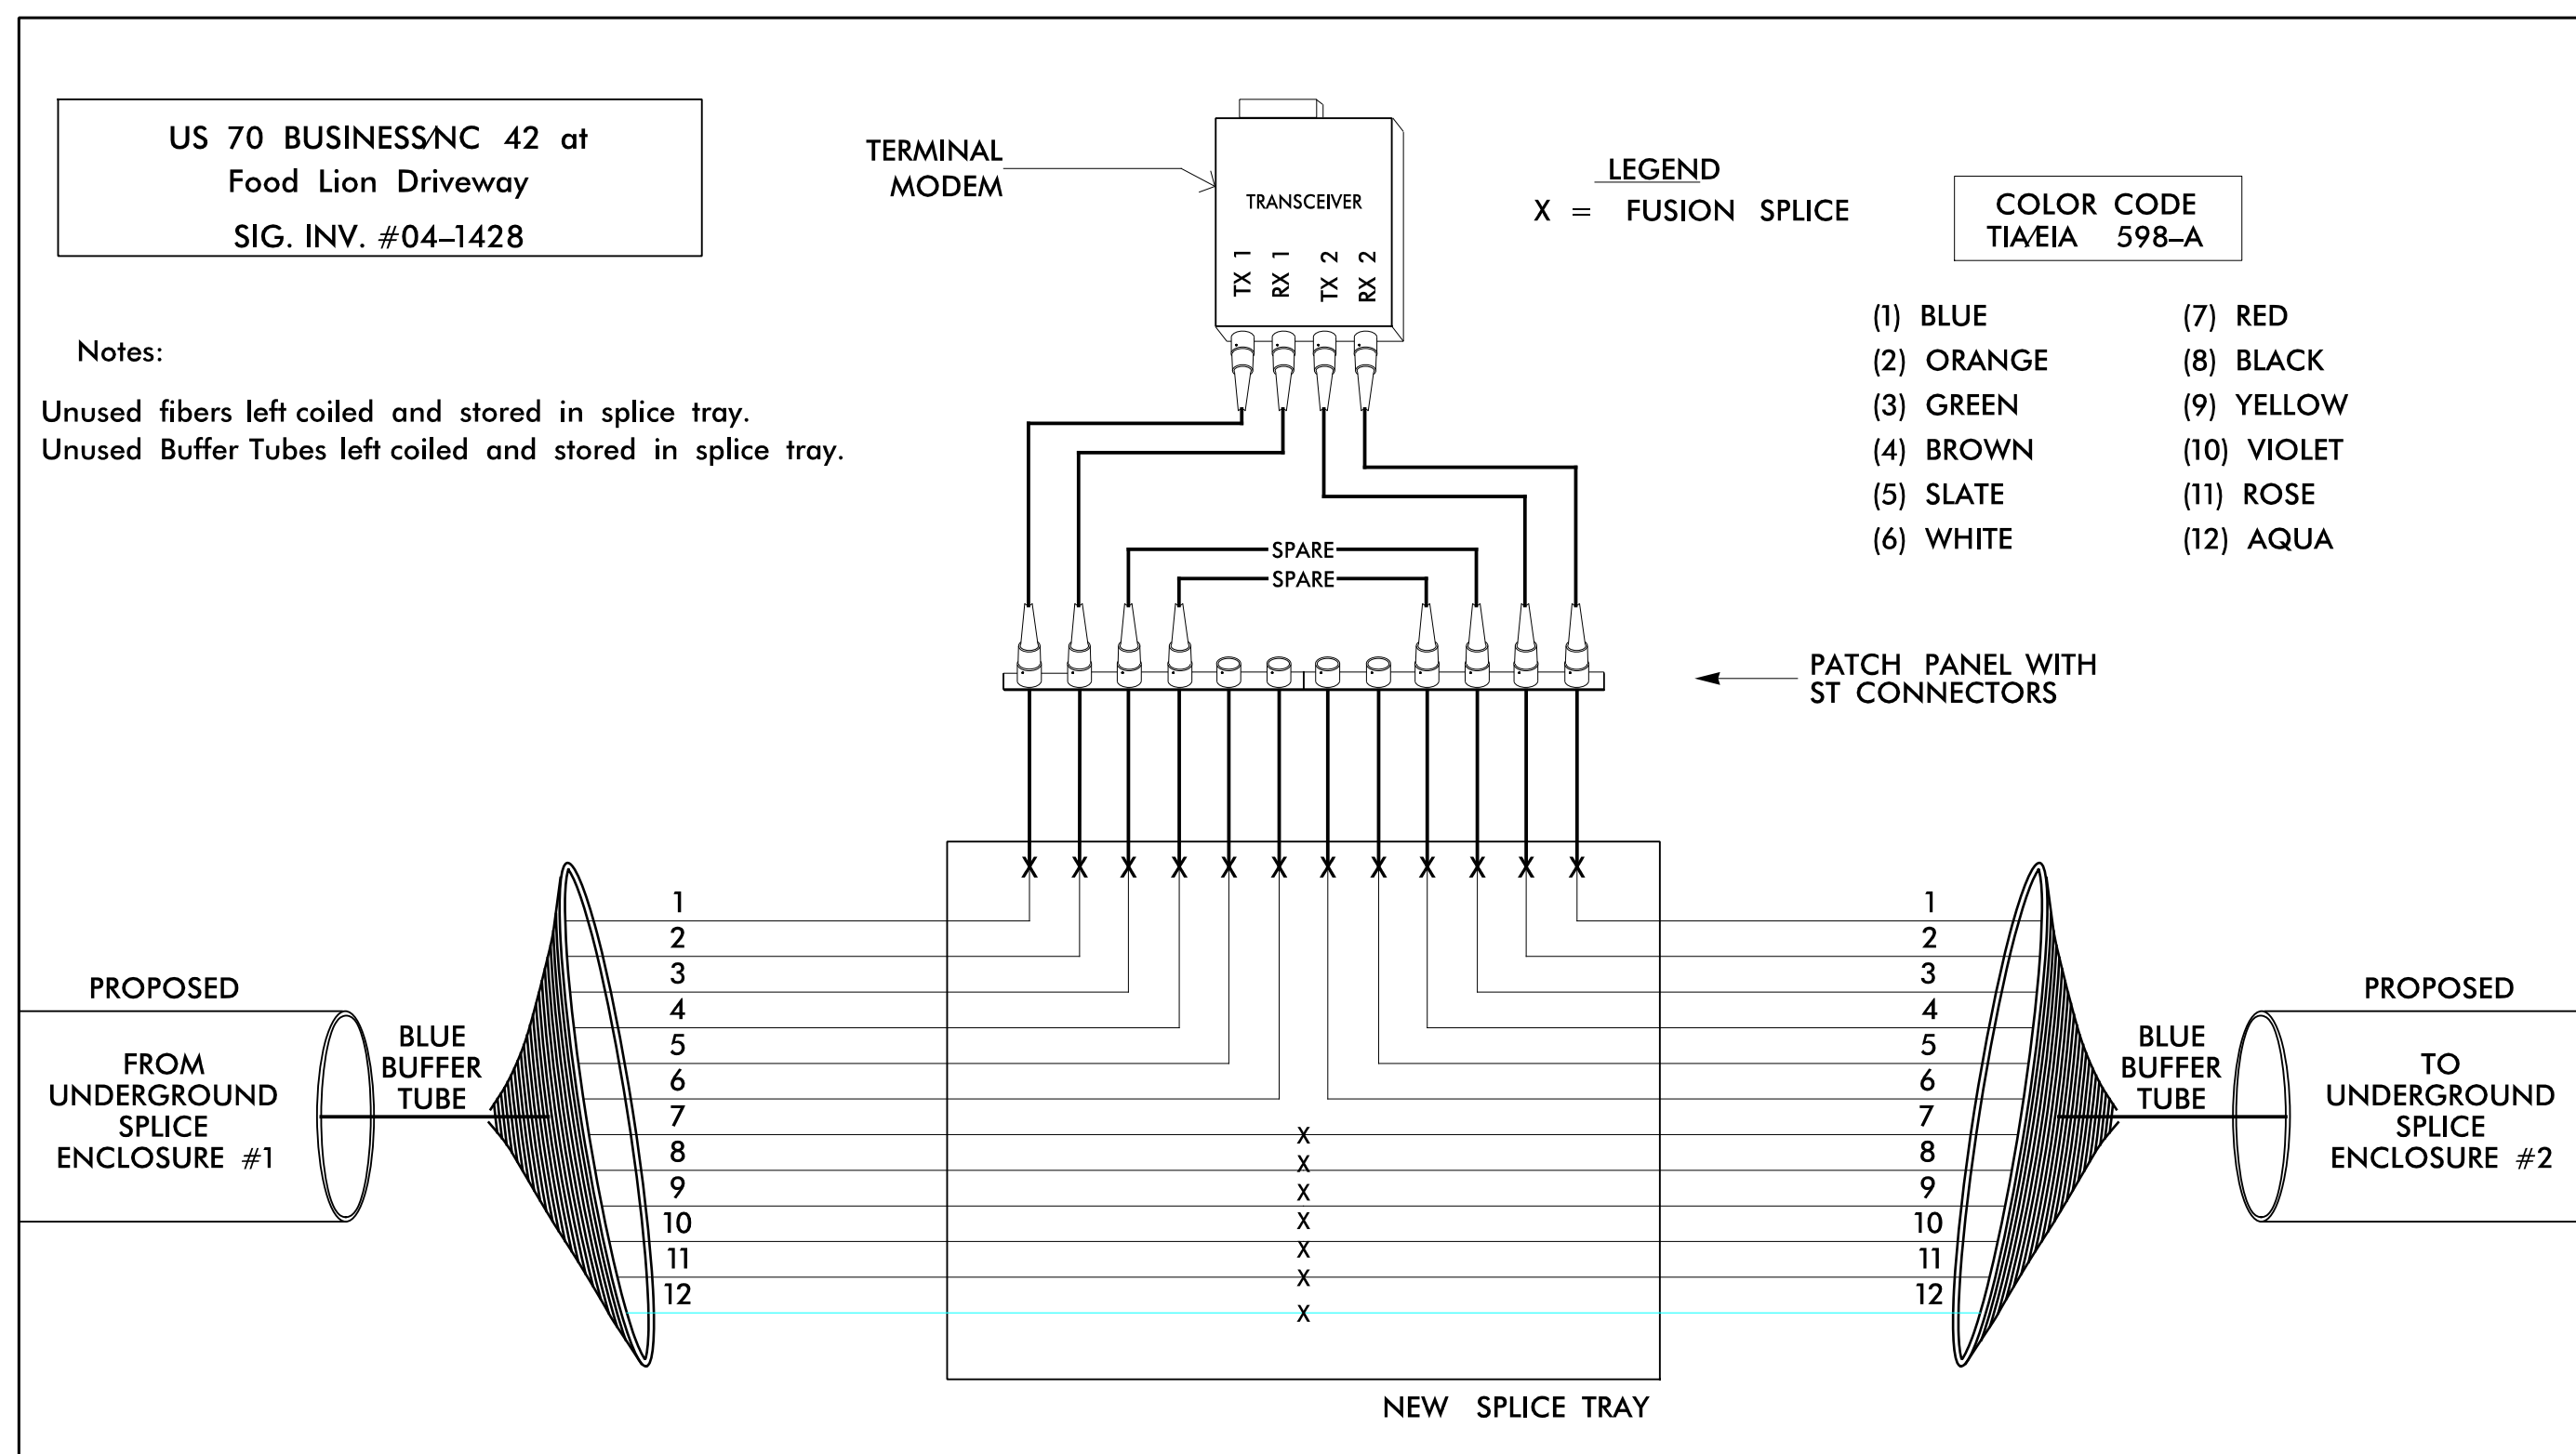
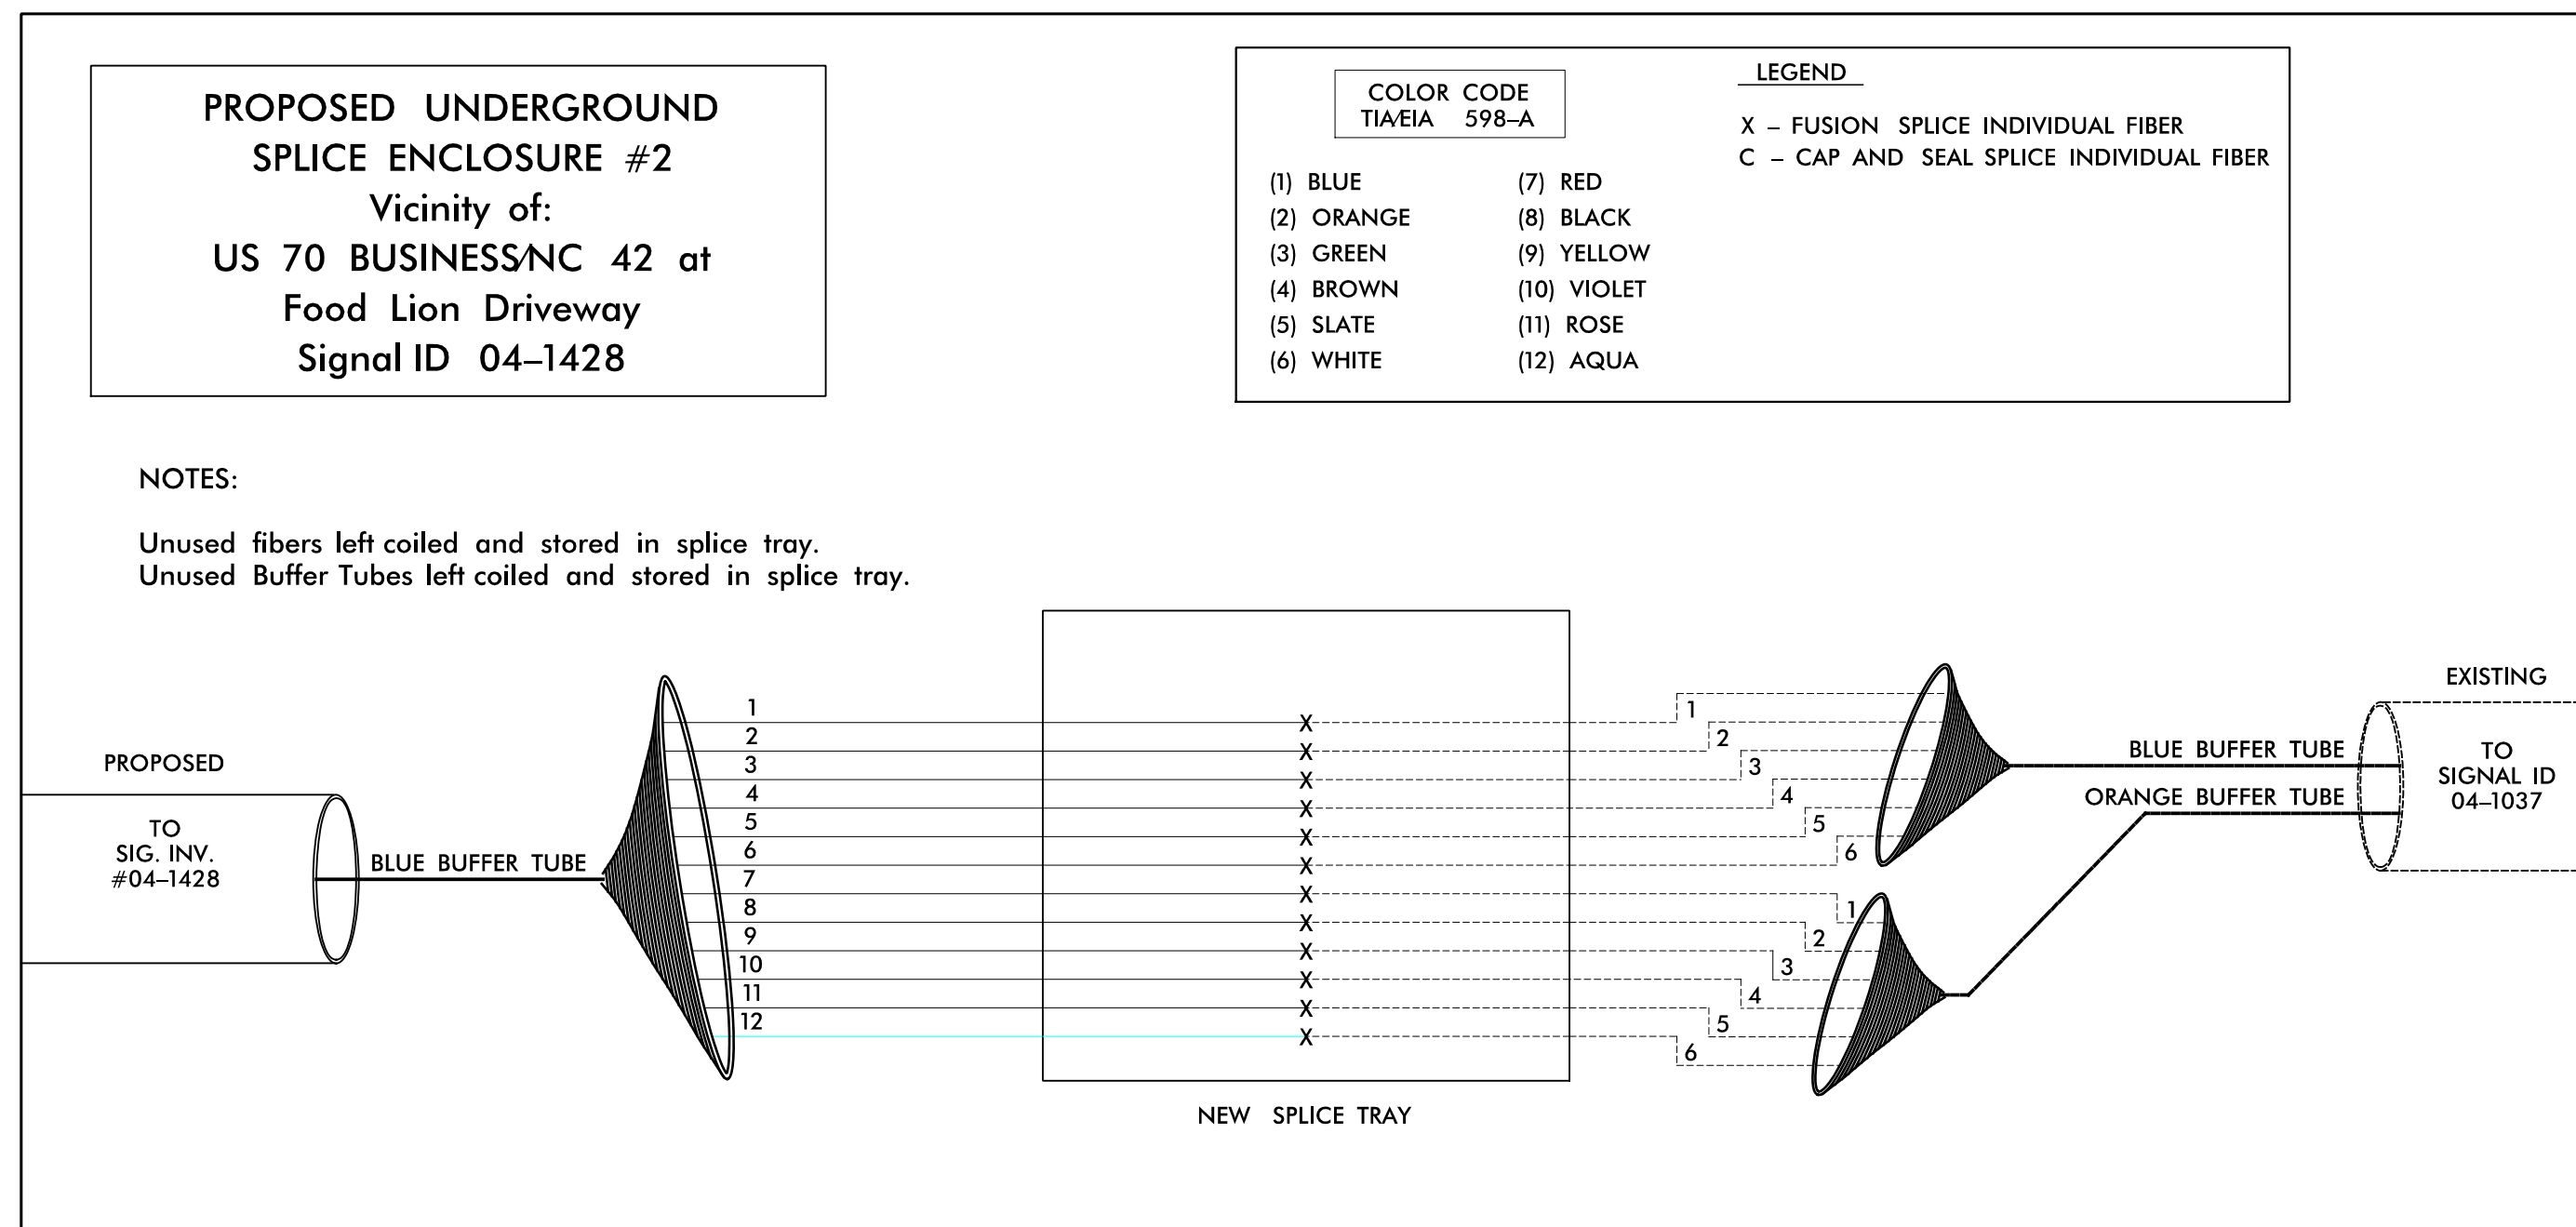


FIBER OPTIC CABLE

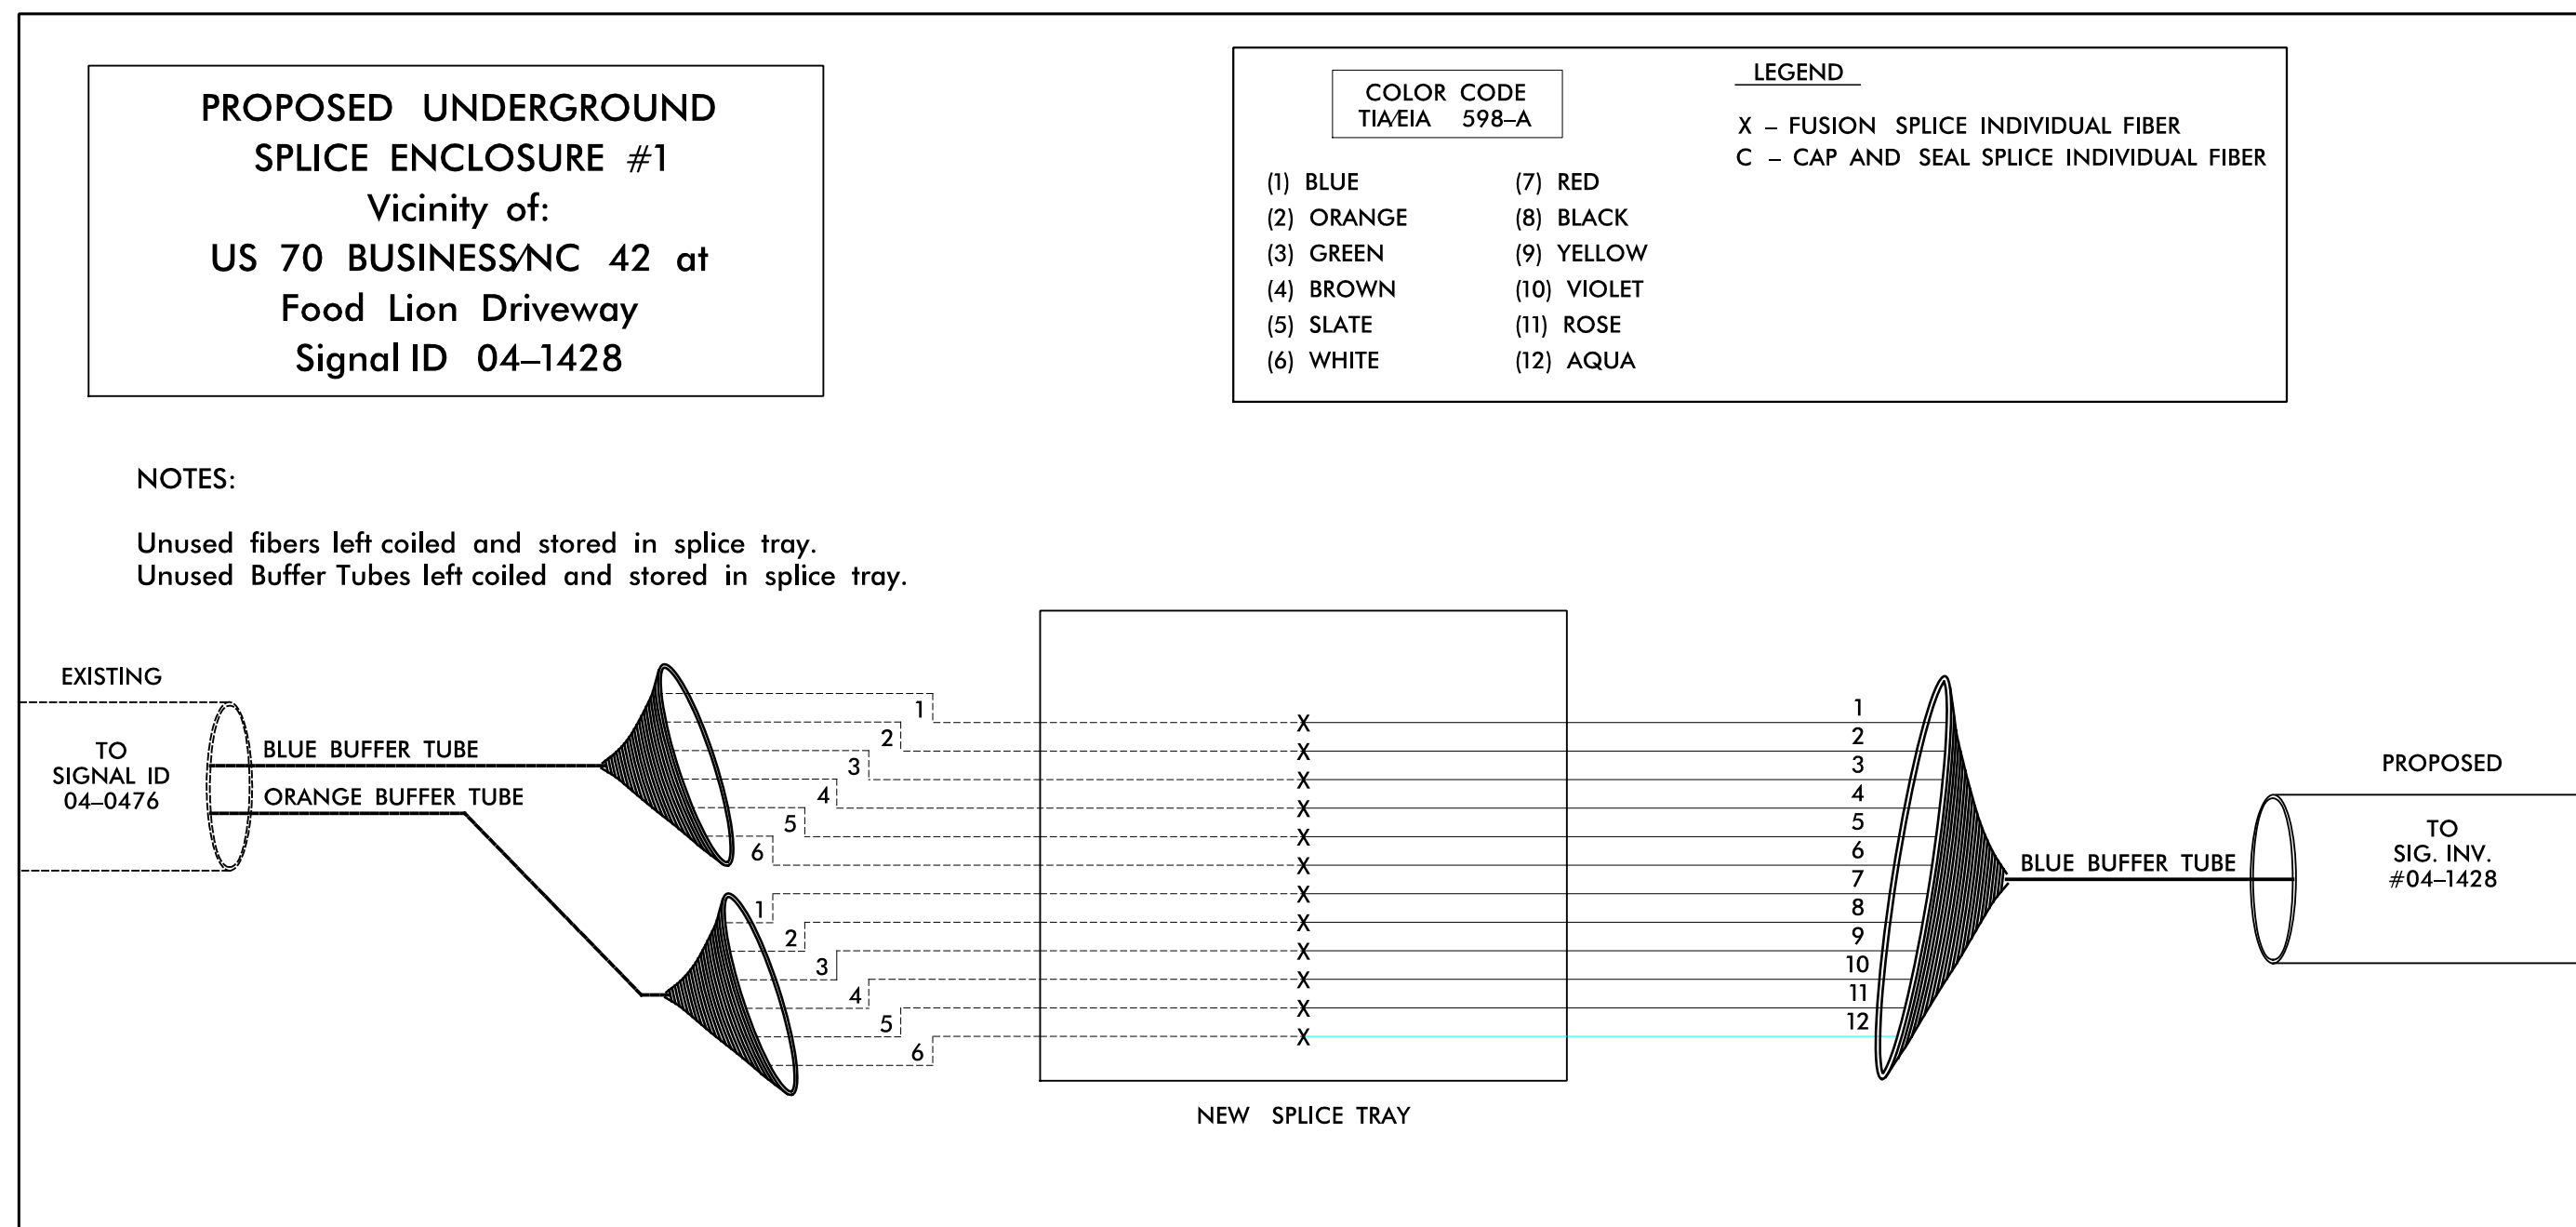

1) FIVE (5) DAYS PRIOR TO BEGINNING WORK ON THE SIGNAL SYSTEM CONTACT NCDOT, RUSSELL BROADWELL AT (252) 640-6507 TO COORDINATE THE NEW SIGNAL COMMUNICATIONS INSTALLATION. NOTIFY NCDOT AFTER ALL WORK IS PERFORMED TO ENSURE THAT ALL FIBER CIRCUITS ARE FUNCTIONING PROPERLY. COORDINATE ALL WORK WITH THE NCDOT. WORK IS NOT COMPLETE UNTIL THE SIGNAL SYSTEM IS BACK UP AND OPERATIONAL.

2) TRANSCEIVER TERMINATION CONFIGURATIONS ARE GENERIC. CONTRACTOR IS RESPONSIBLE FOR DETERMINING \ ENSURING PROPER TERMINATIONS.

3) INCLUDE ON THE COVER OF EACH SPLICE TRAY THE FOLLOWING: REFERENCE SECTION 1731 "FIBER OPTIC SPLICE ENCLOSURE"

- 1) SPLICE LOCATION
- 2) DATE
- 3) COMPANY NAME
- 4) NAME OF INDIVIDUAL PERFORMING THE SPLICING

PRIOR TO INSTALLING THE COVER ON THE SPLICE TRAY TAKE A DIGITAL PHOTOGRAPH SHOWING THE SPLICE TRAY AND INFORMATION SHOWN ABOVE (1-4) AND SUBMIT PHOTOGRAPH ALONG WITH OTDR TEST RESULTS.

9/19/2017 11:07:05 AM W:\5704A&B\W-5704A&B\W-5704A&B_SCP_3.dgn JPKopaskie

DOCUMENT NOT CONSIDERED FINAL UNLESS ALL SIGNATURES COMPLETED

SEPI ENGINEERING & CONSTRUCTION

1025 Wade Avenue
 Raleigh, NC 27605
 Tel: 919-789-9977
 Fax: 919-789-9591
 License: C-2197

Prepared for the Offices of:

750 N. Greenfield Pkwy, Garner, NC 27529

SCALE: 0 NA

REVISIONS		INIT.	DATE

SEAL

SPLICE DETAILS

Division 4 Johnston County Clayton

PLAN DATE: August 2017 REVIEWED BY: B L Johnson

PREPARED BY: J Kopaskie REVIEWED BY:

DocuSigned by: Joseph Kopaskie 10/3/2017

SIG. INVENTORY NO. 04-1428