



PROJECT REFERENCE NO. U-4751	SHEET NO. 2A-4
ROADWAY DESIGN ENGINEER	PAVEMENT DESIGN ENGINEER

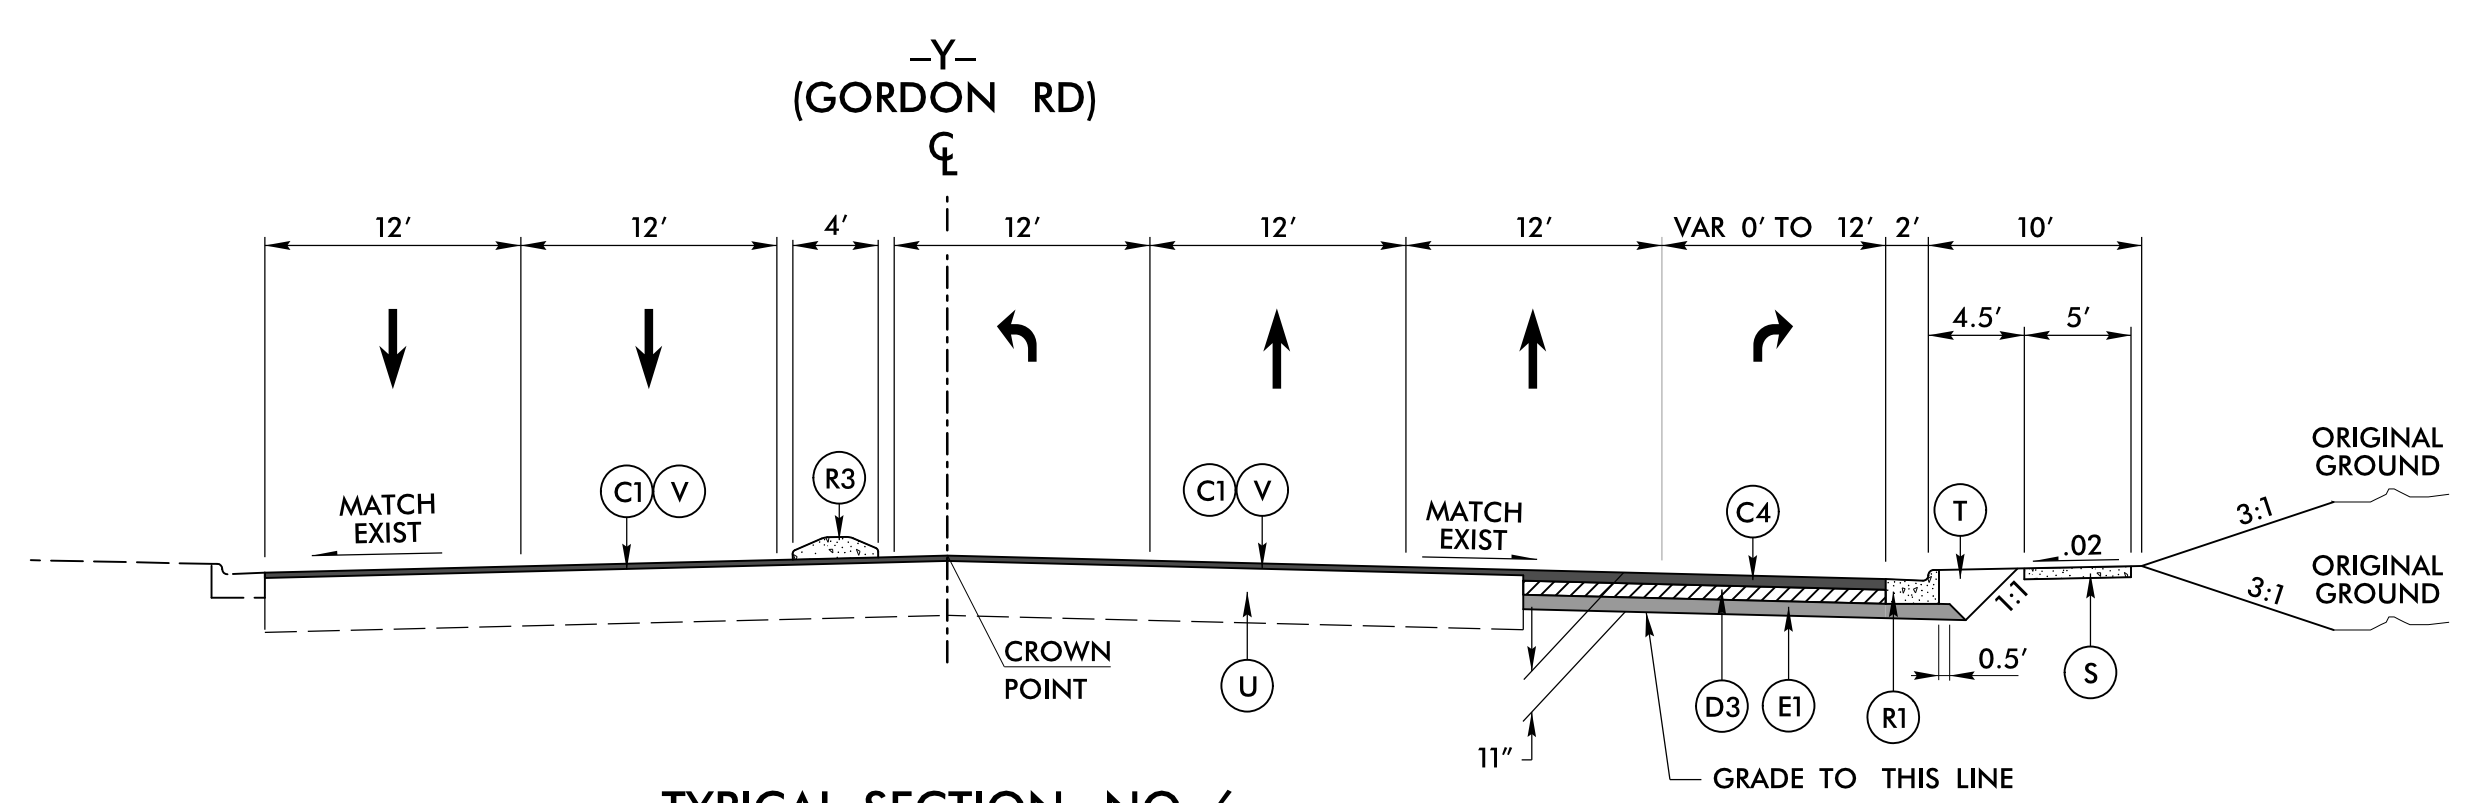

TYPICAL SECTION NO. 6


-Y- STA. 10+95.00 TO 21+58.45

NOTE: RETAIN EXISTING ISLAND
 STA. 18+80.00 TO 20+93.00

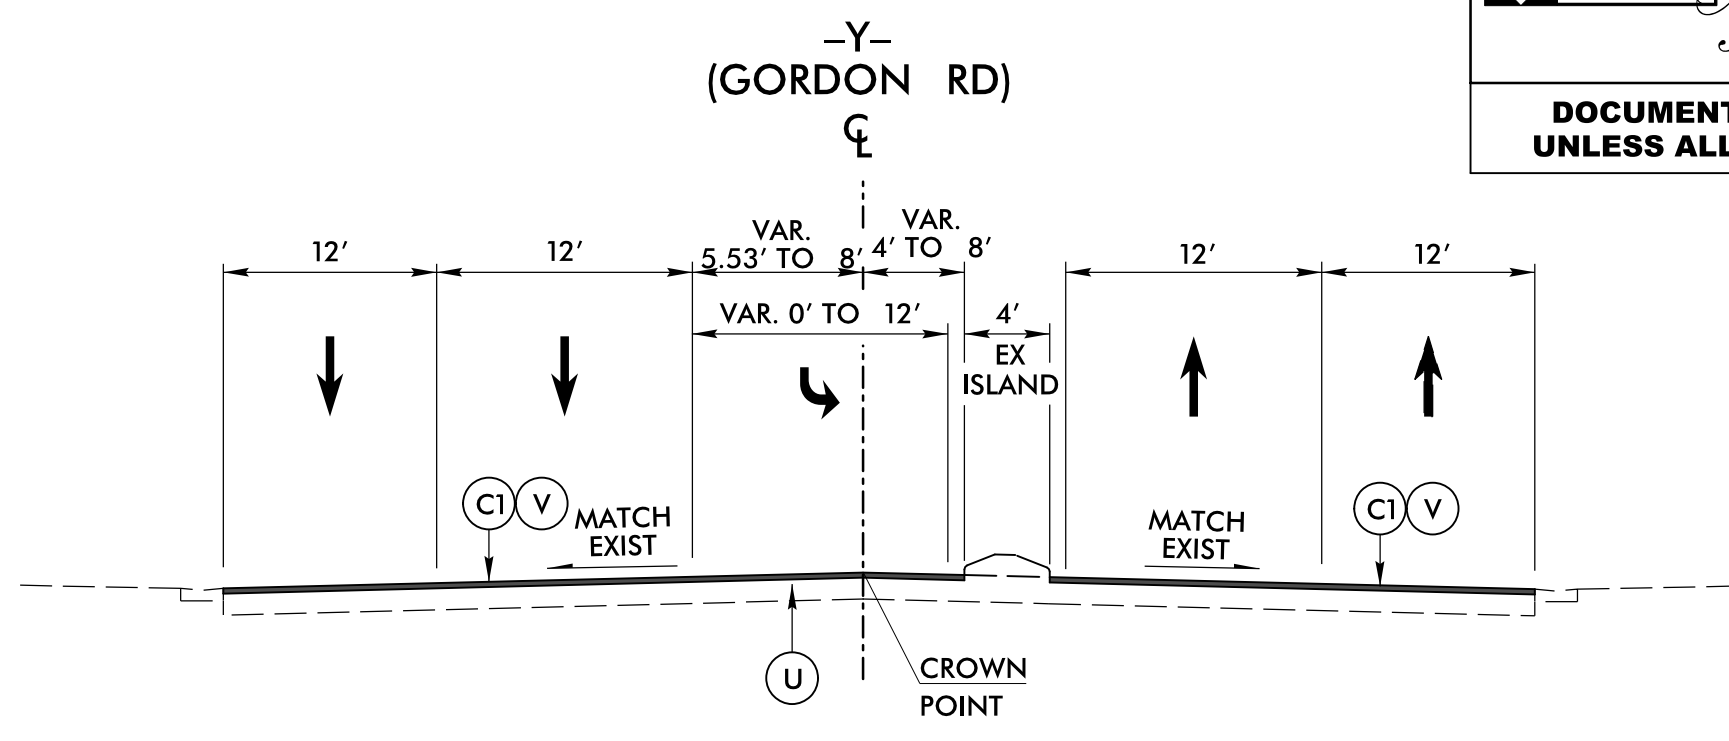

TYPICAL SECTION NO. 7


-Y- STA. 22+61.92 TO 31+48.60
 SEE PLAN SHEETS FOR C&G REPLACEMENT LOCATIONS

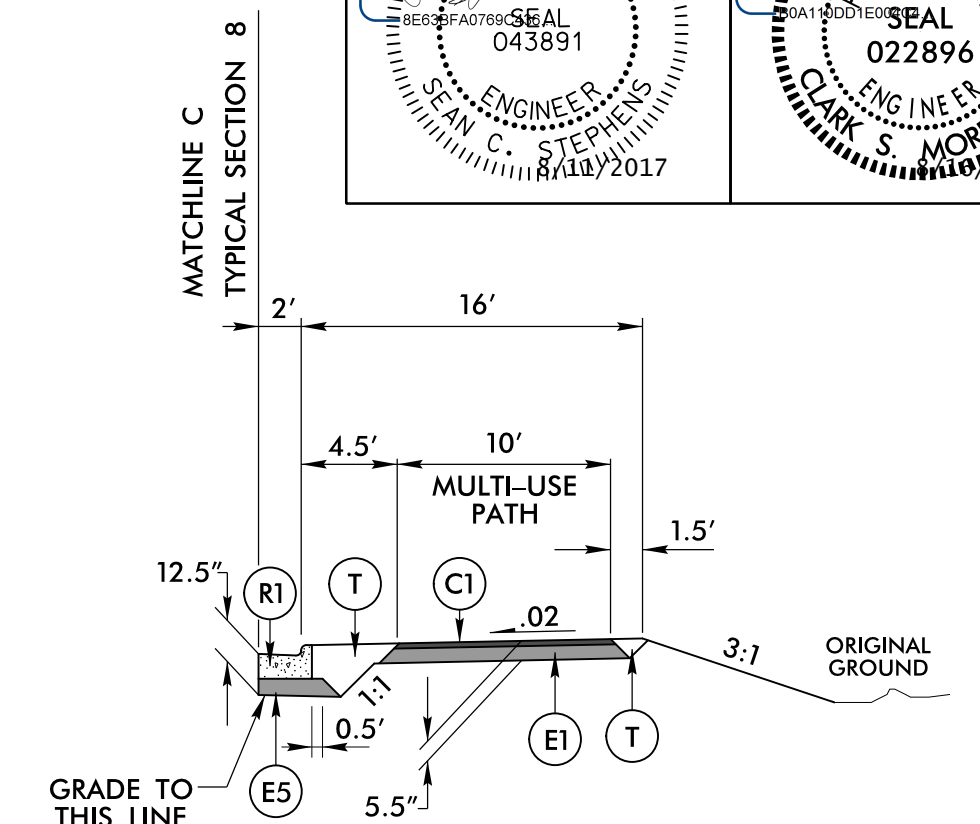

TYPICAL SECTION NO. 8D

-Y1- STA. 50+94.00 TO 68+40.00
 -Y1- STA. 69+42.00 TO 78+20.00


C1	1.5" S9.5B
C2	2.0" S9.5B
C3	2.5" S9.5B
C4	3.0" S9.5B
C5	VAR. S9.5B
C6	1.5" S9.5C
C7	3.0" S9.5C
C8	VAR. S9.5C
D1	2.5" I19.0B
D2	3.0" I19.0B
D3	4.0" I19.0B
D4	VAR. I19.0B
D5	4.0" I19.0C
D6	VAR. I19.0C
E1	4.0" B25.0B
E2	4.5" B25.0B
E3	VAR. B25.0B
E4	4.5" B25.0C
E5	5.5" B25.0C
E6	7.0" B25.0C
E7	VAR. B25.0C
J1	8.0" ABC
J2	6.0" ABC
J3	VAR. DEPTH ABC
P1	PRIME COAT
R1	2' - 6" C&G
R2	1' - 6" C&G
R3	5" MONO. ISLAND
R4	SHOULDER BERM GUTTER
R5	2.0' VALLEY GUTTER
R6	CONC. BARRIER, TYPE T
R7	CONC. BARRIER, SINGLE
R8	2' - 9" C&G
S	CONC. SIDEWALK
T	EARTH MATERIAL
U	EXISTING PAVEMENT
V	MILLING
W	WEDGING
Y	MILLED RUMBLE STRIPS

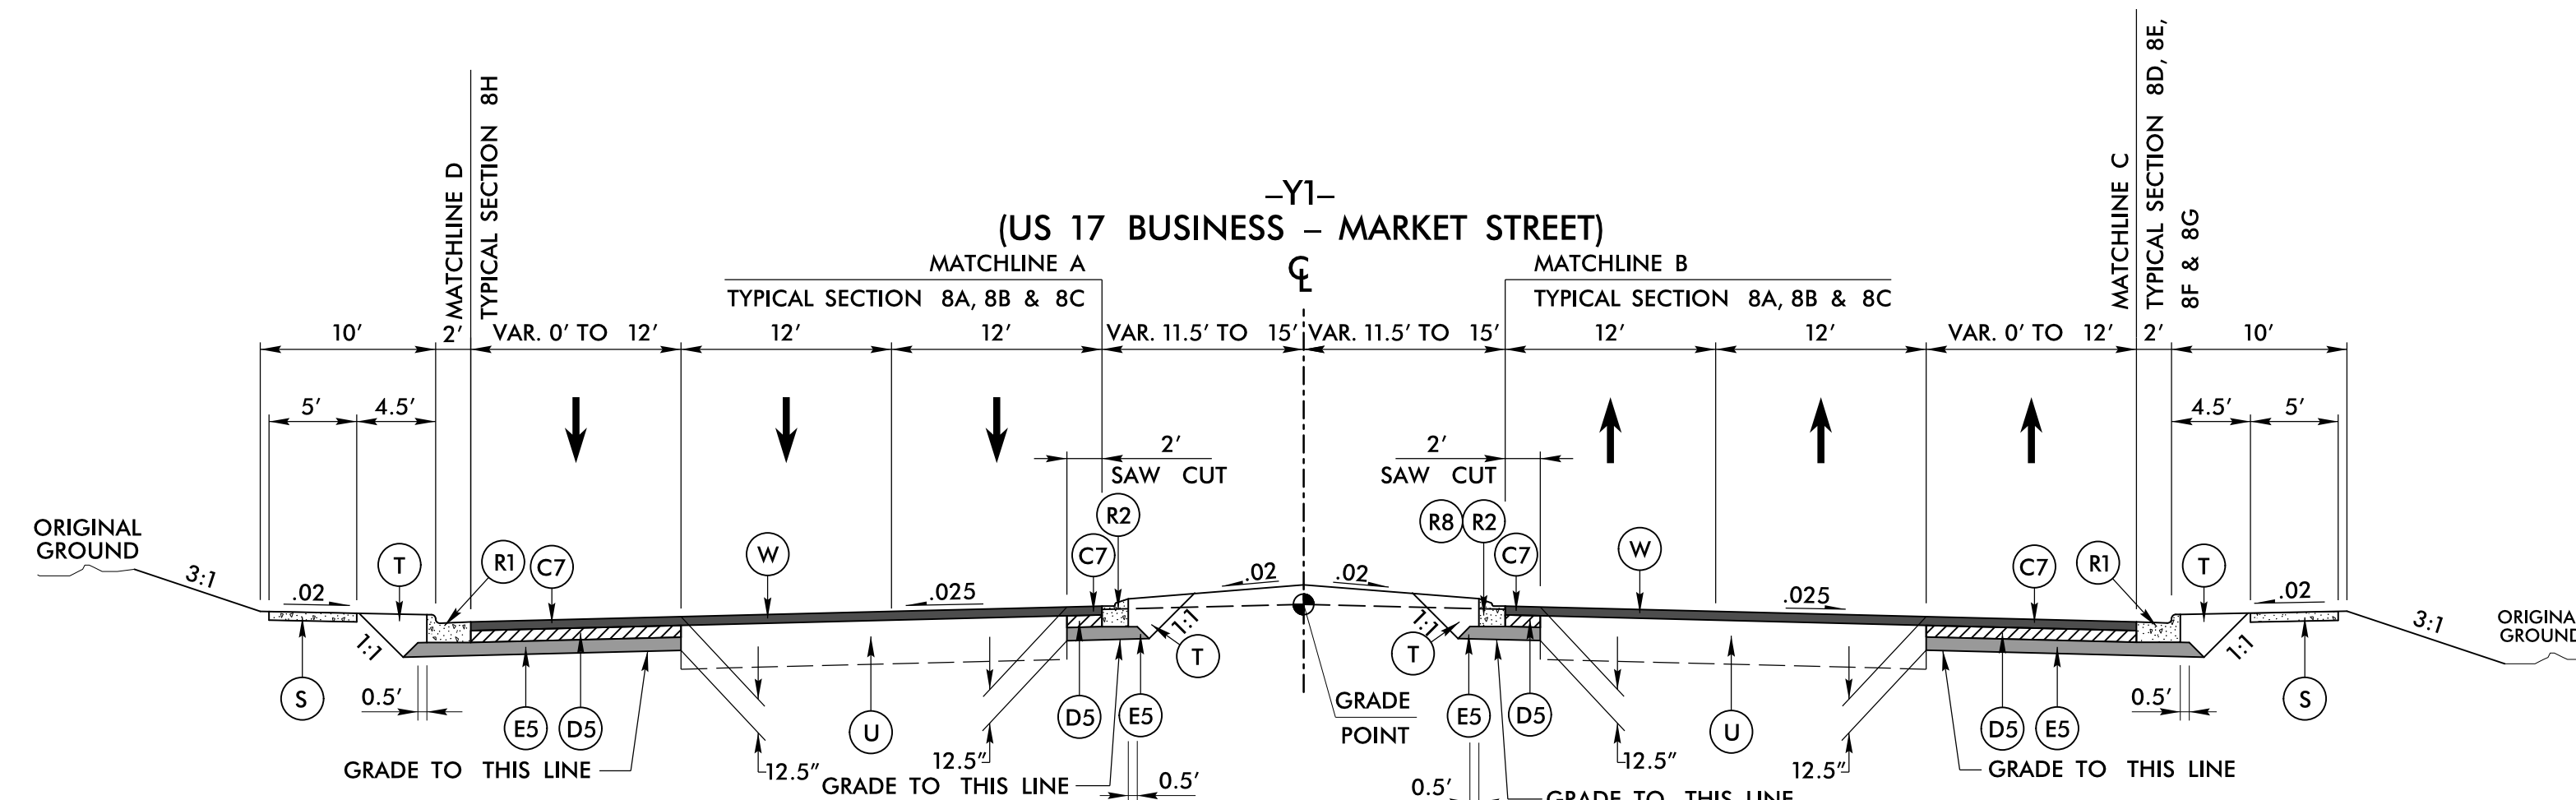

TYPICAL SECTION NO. 8


-Y1- STA. 12+00.00 TO 84+95.00

SEE PLAN SHEETS FOR SIDEWALK AND 2'-9" C&G (DETAIL ON SHEET 2C-1) LOCATIONS

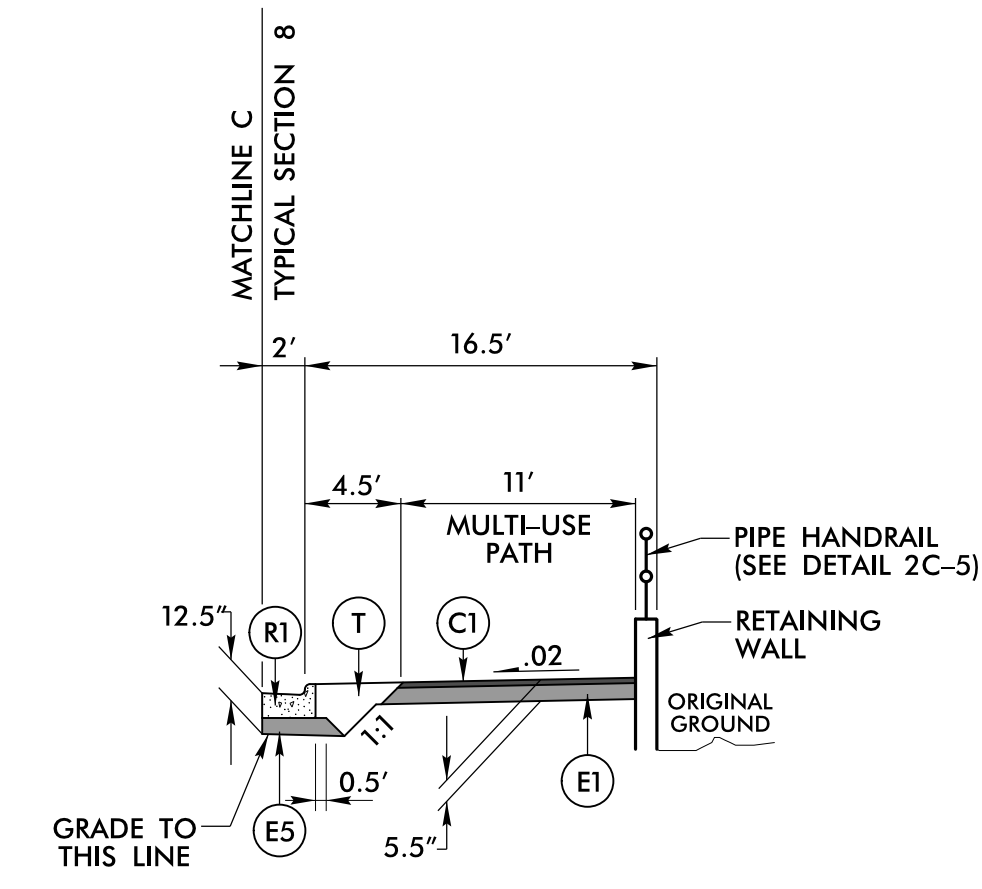


TYPICAL SECTION NO. 8E

-Y1- STA. 68+40.00 TO 69+40.78

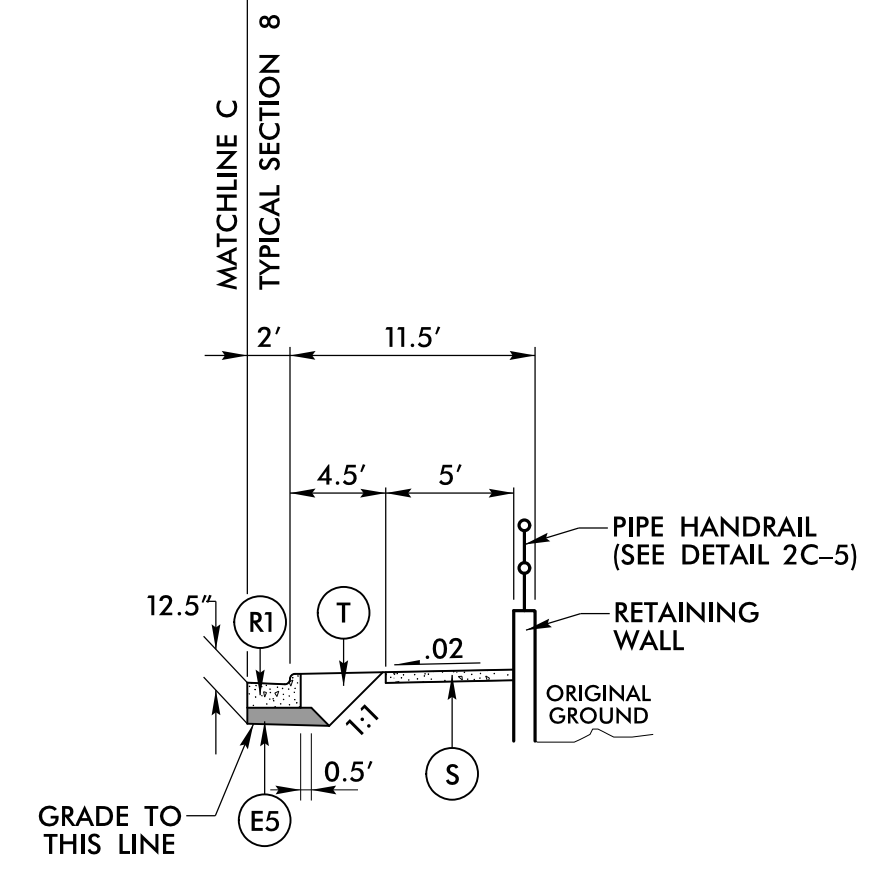


TYPICAL SECTION NO. 8F

-Y1- STA. 32+32.00 TO 33+94.00

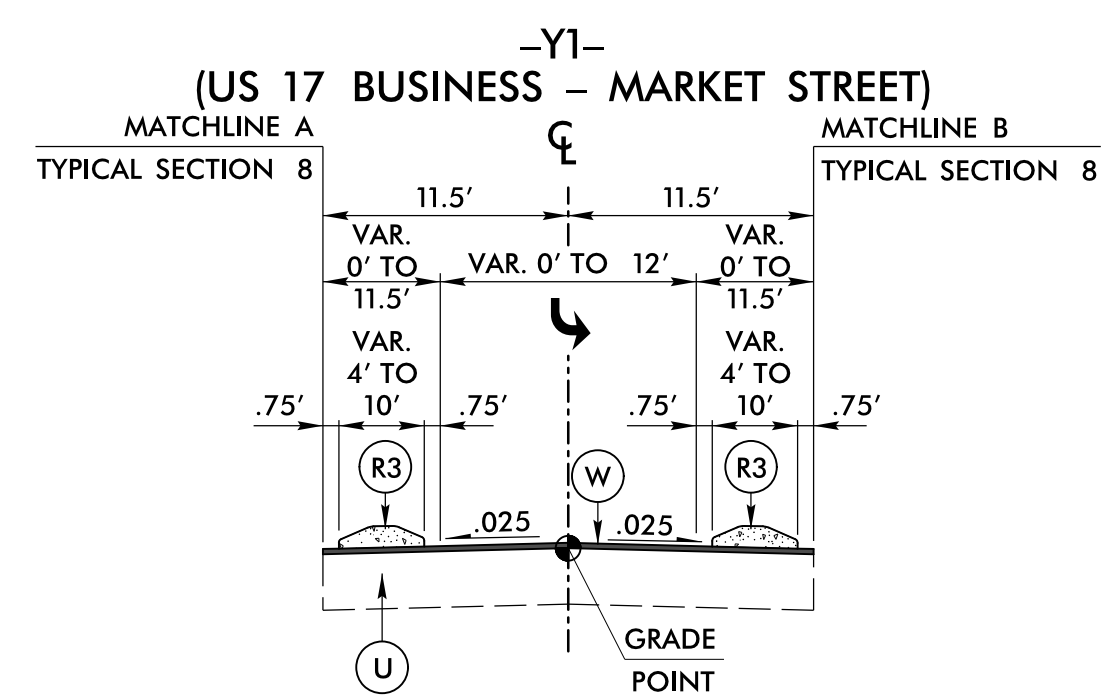


TYPICAL SECTION NO. 8A

-Y1- STA. 14+50.00 TO 19+47.00
 -Y1- STA. 35+84.32 TO 40+59.45
 -Y1- STA. 57+31.84 TO 65+25.84

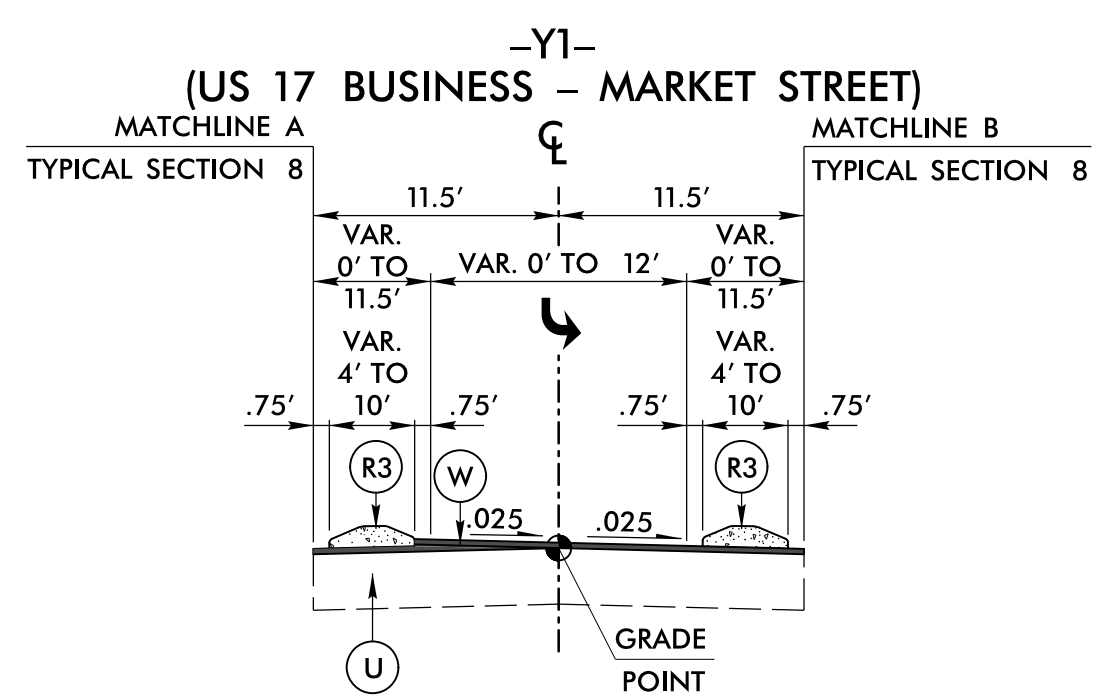


TYPICAL SECTION NO. 8B

-Y1- STA. 73+66 TO 78+05
 -Y1- STA. 79+15 TO 83+58 (MIRROR)

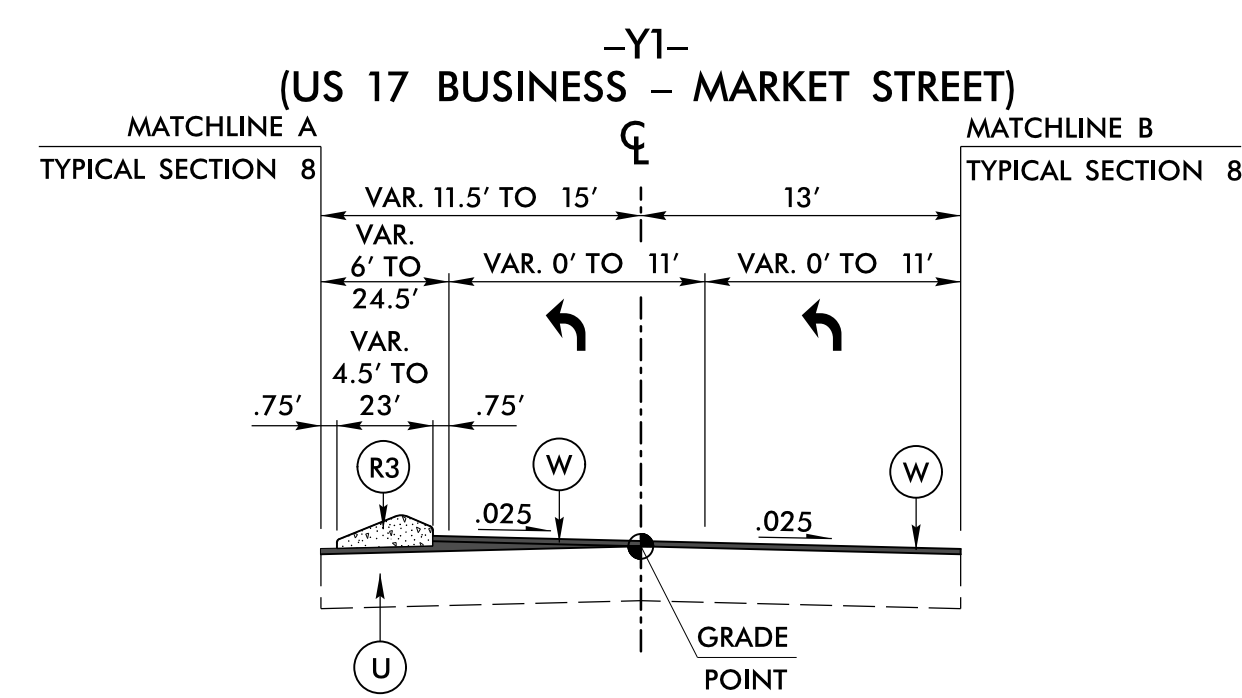


TYPICAL SECTION NO. 8C

-Y1- STA. 24+29.30 TO 30+36.00

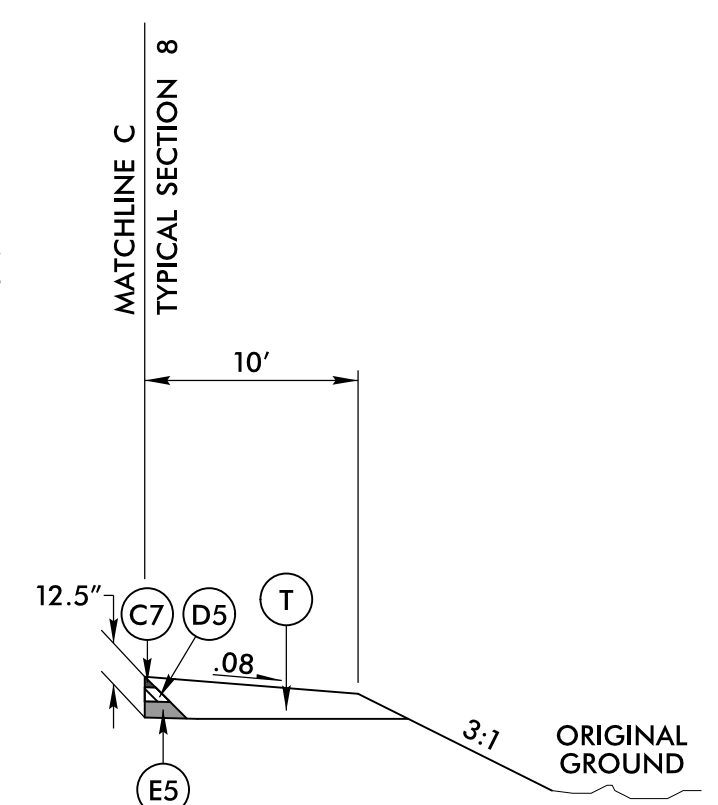

TYPICAL SECTION NO. 8G

-Y1- STA. 81+16.09 TO 84+95.00

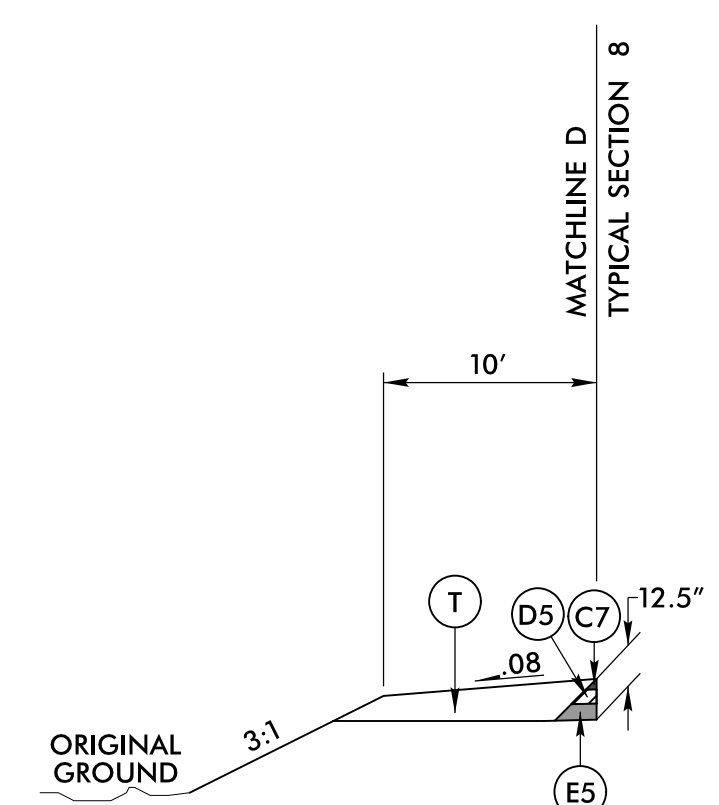

TYPICAL SECTION NO. 8H

-Y1- STA. 81+00.00 TO 84+95.00