
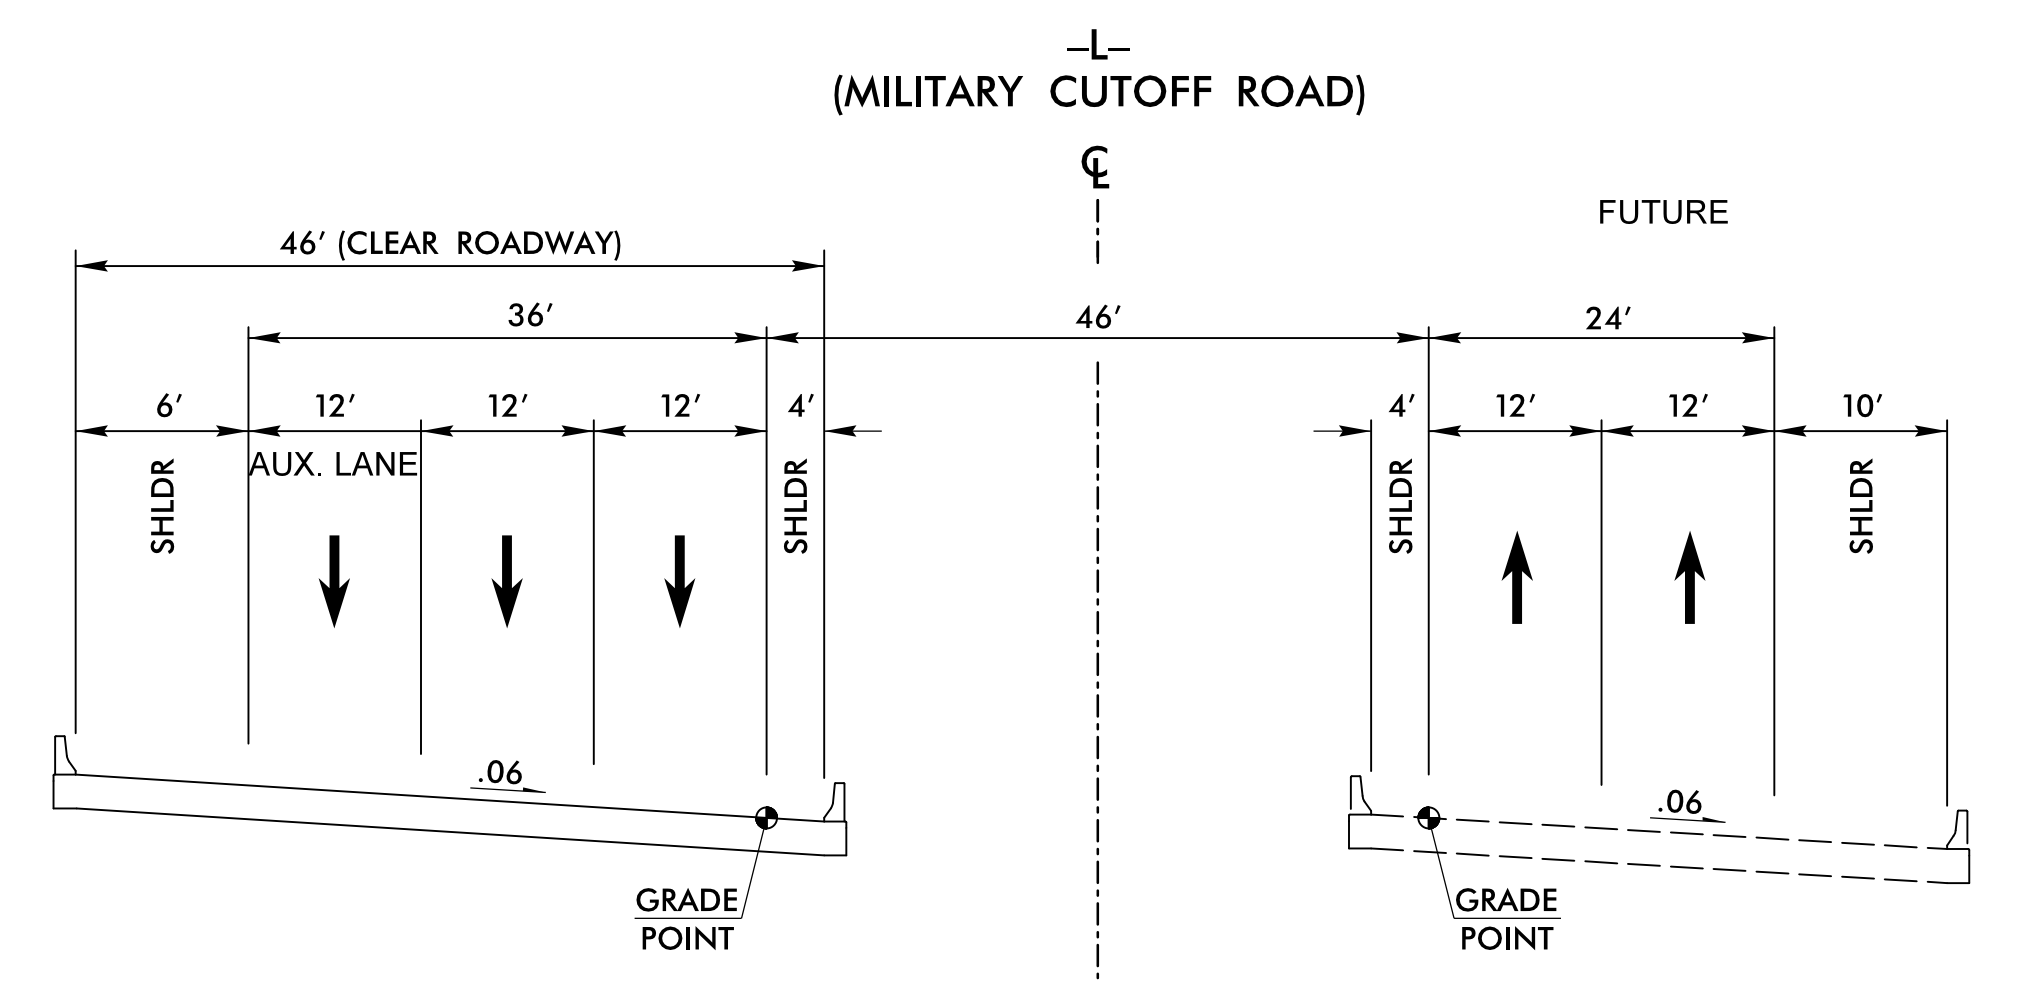


STRUCTURE 3: -L- (MILITARY CUTOFF RD.) OVER -Y8- (US 17 BYPASS)

STV 100 Years
 STV Engineers, Inc.
 900 West Trade St., Suite 715
 Charlotte, NC 28202
 NC License Number F-0991

PROJECT REFERENCE NO. U-4751	SHEET NO. 2B-3
RW SHEET NO.	
ROADWAY DESIGN ENGINEER	
DOCUMENT NOT CONSIDERED FINAL UNLESS ALL SIGNATURES COMPLETED	

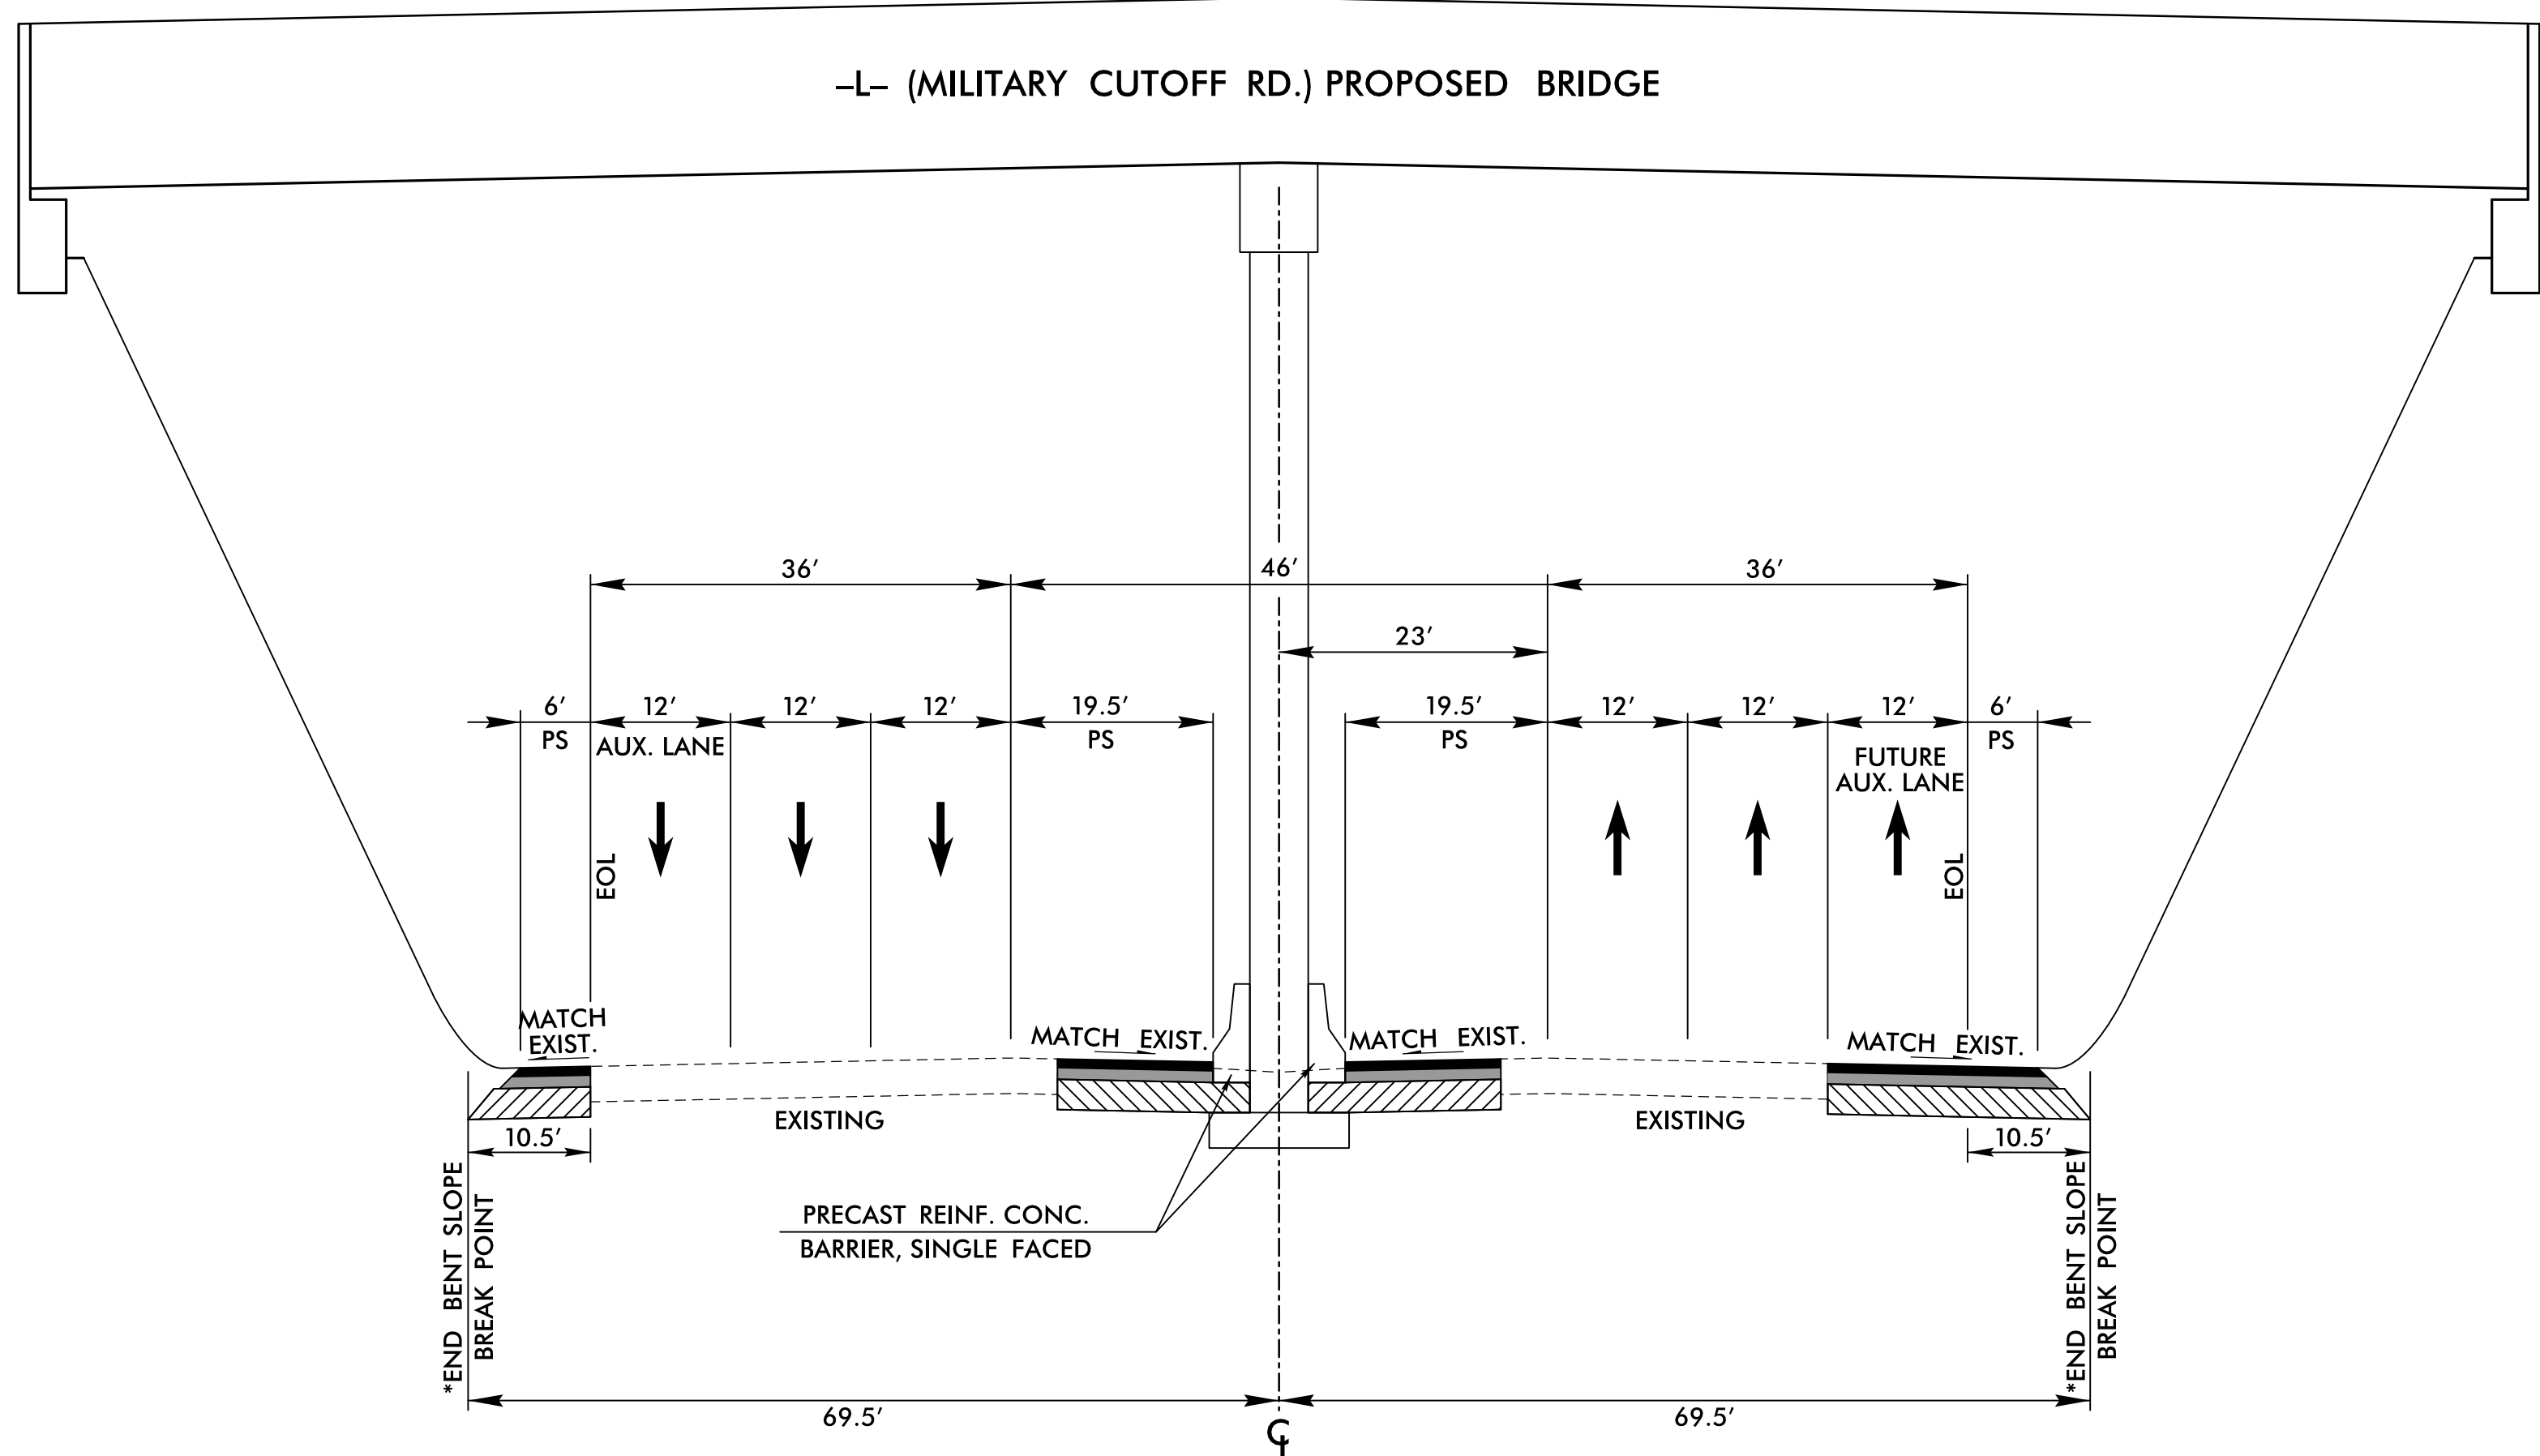


TYPICAL SECTION ON STRUCTURE
 -L- 225+92.26


**MINIMUM VERTICAL
 CLEARANCE = 17'-0"**

-Y8- DESIGN DATA	
ADT 2017 =	43,100
ADT 2037 =	95,200
TTST =	6%
DUAL =	4%
DHV =	12%
DIR =	60%

-Y8- (US17 BYPASS)
 TYPICAL SECTION UNDER STRUCTURE
 -Y8- 91+88.77
 *SEE STD. 610.03
 FUNCTIONAL CLASSIFICATION
 RURAL FREEWAY

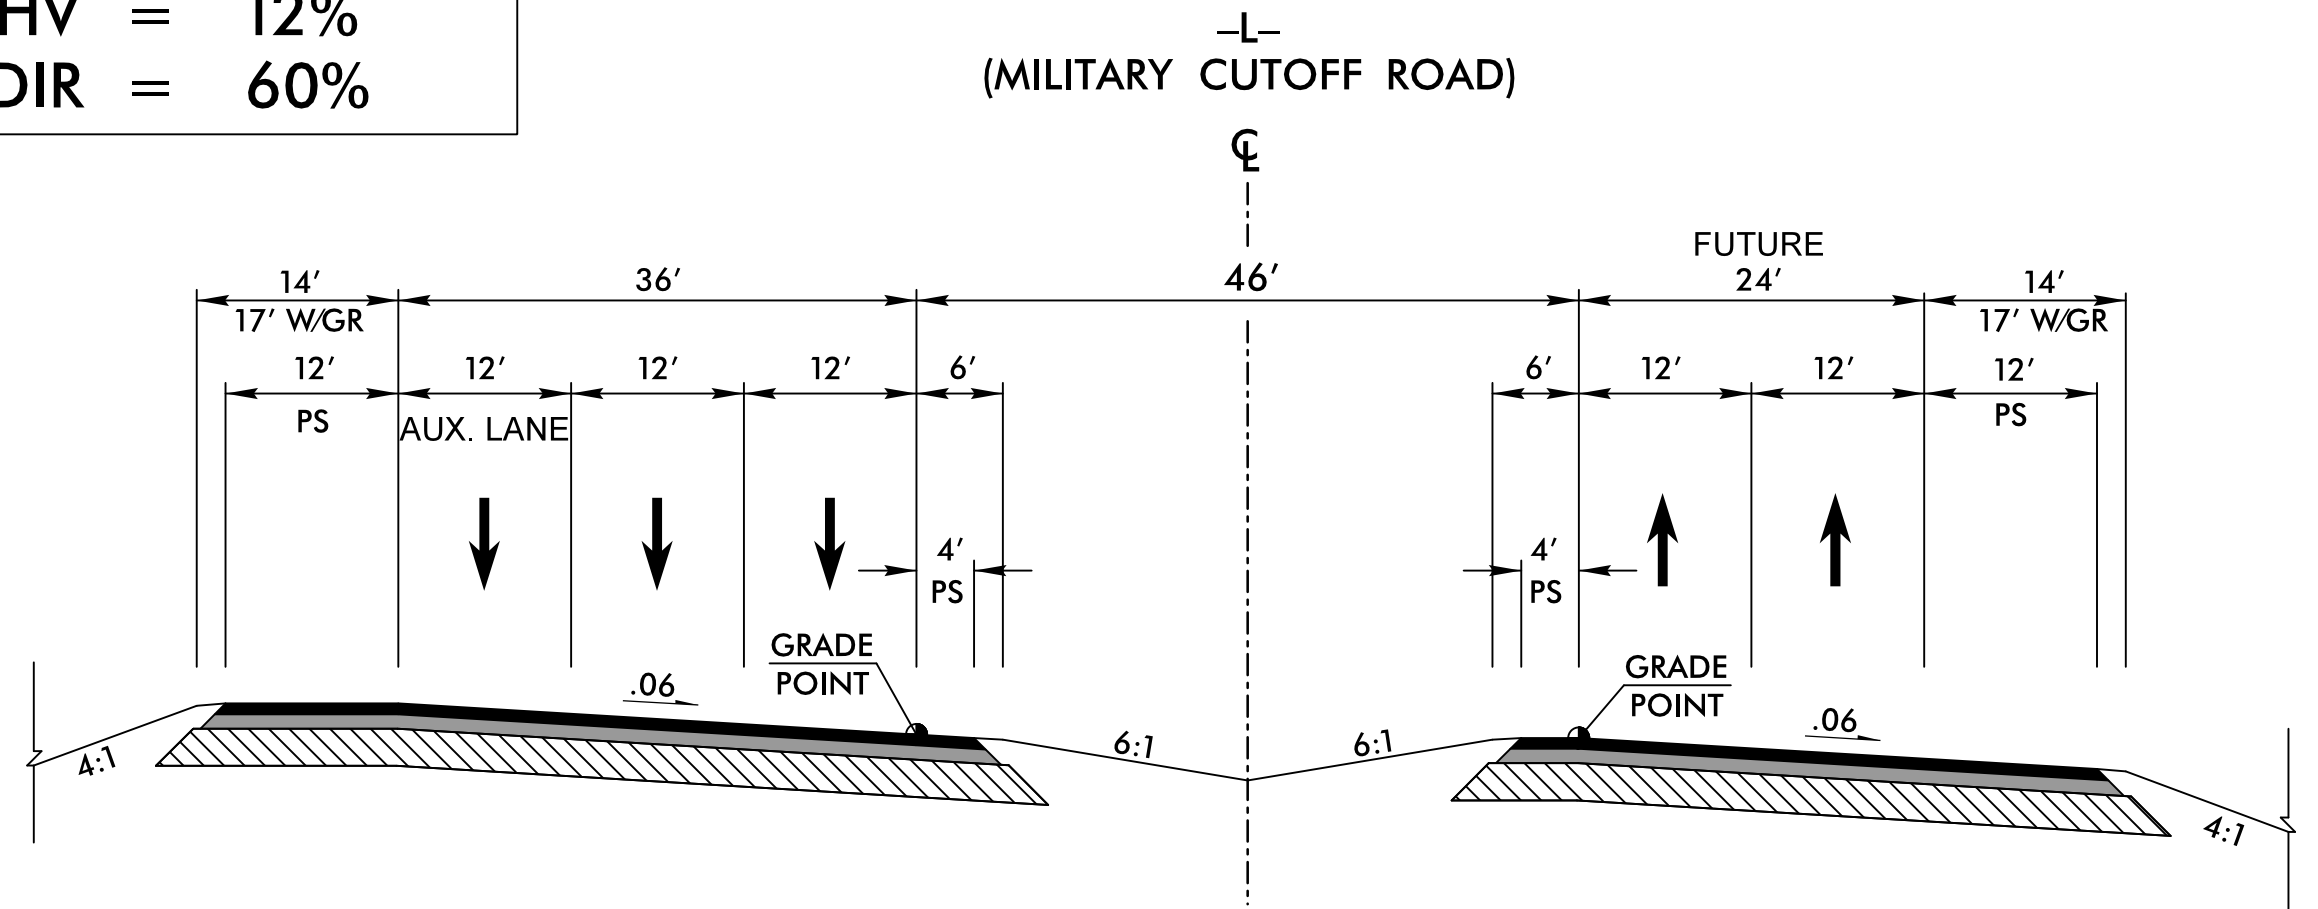

TYPICAL SECTION ON ROADWAY APPROACHING STRUCTURE
 FUNCTIONAL CLASSIFICATION
 FREEWAY

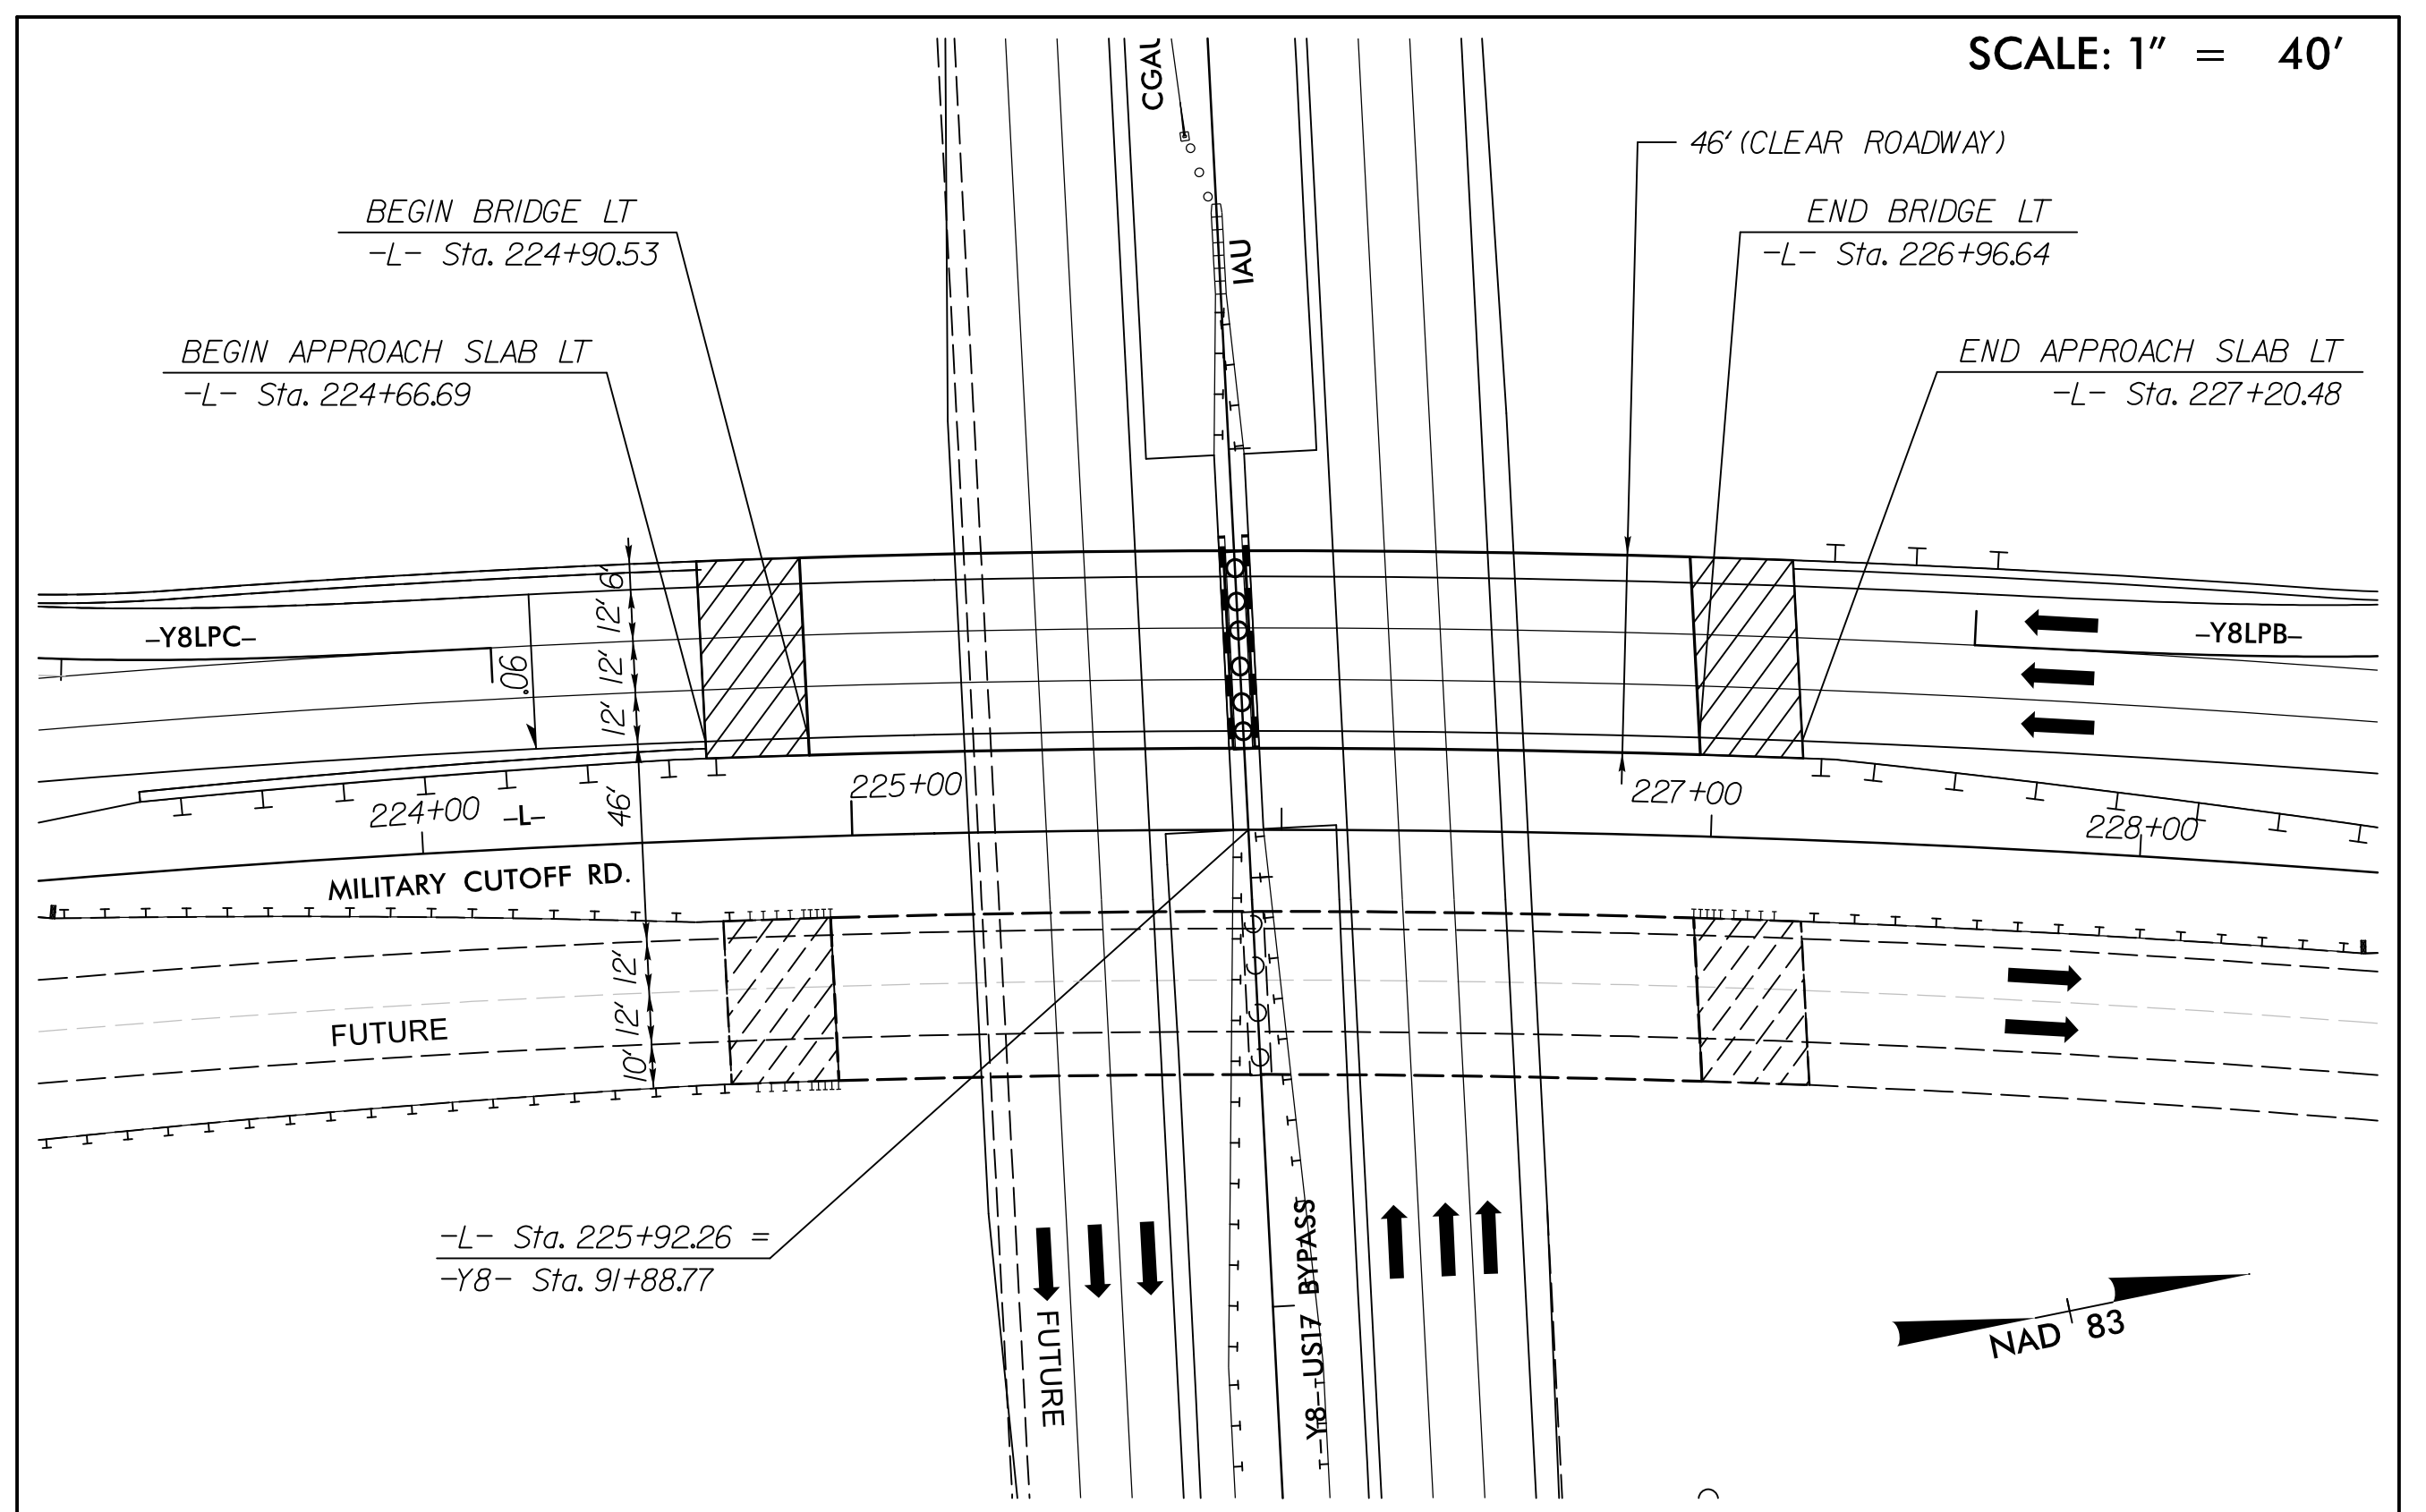

SKETCH SHOWING BRIDGE-PAVEMENT RELATIONSHIP FOR
 -L- (MILITARY CUTOFF RD.) OVER -Y8- (US 17 WILMINGTON BYPASS)

r:\roadway\proj\stf\U4751_RDY_ds102B-03.dgn
 7/14/2017