


DOCUMENT NOT CONSIDERED FINAL UNLESS ALL SIGNATURES COMPLETED


- CONCRETE CURB /GUTTER & MONOLITHIC ISLAND
SIDEWALK, MUP & FULL DEPTH PAVED SHOULDER
PROPOSED TRAFFIC SIGNAL

-L- MILITARY CUTOFF RD, -Y- & -Y1RPD

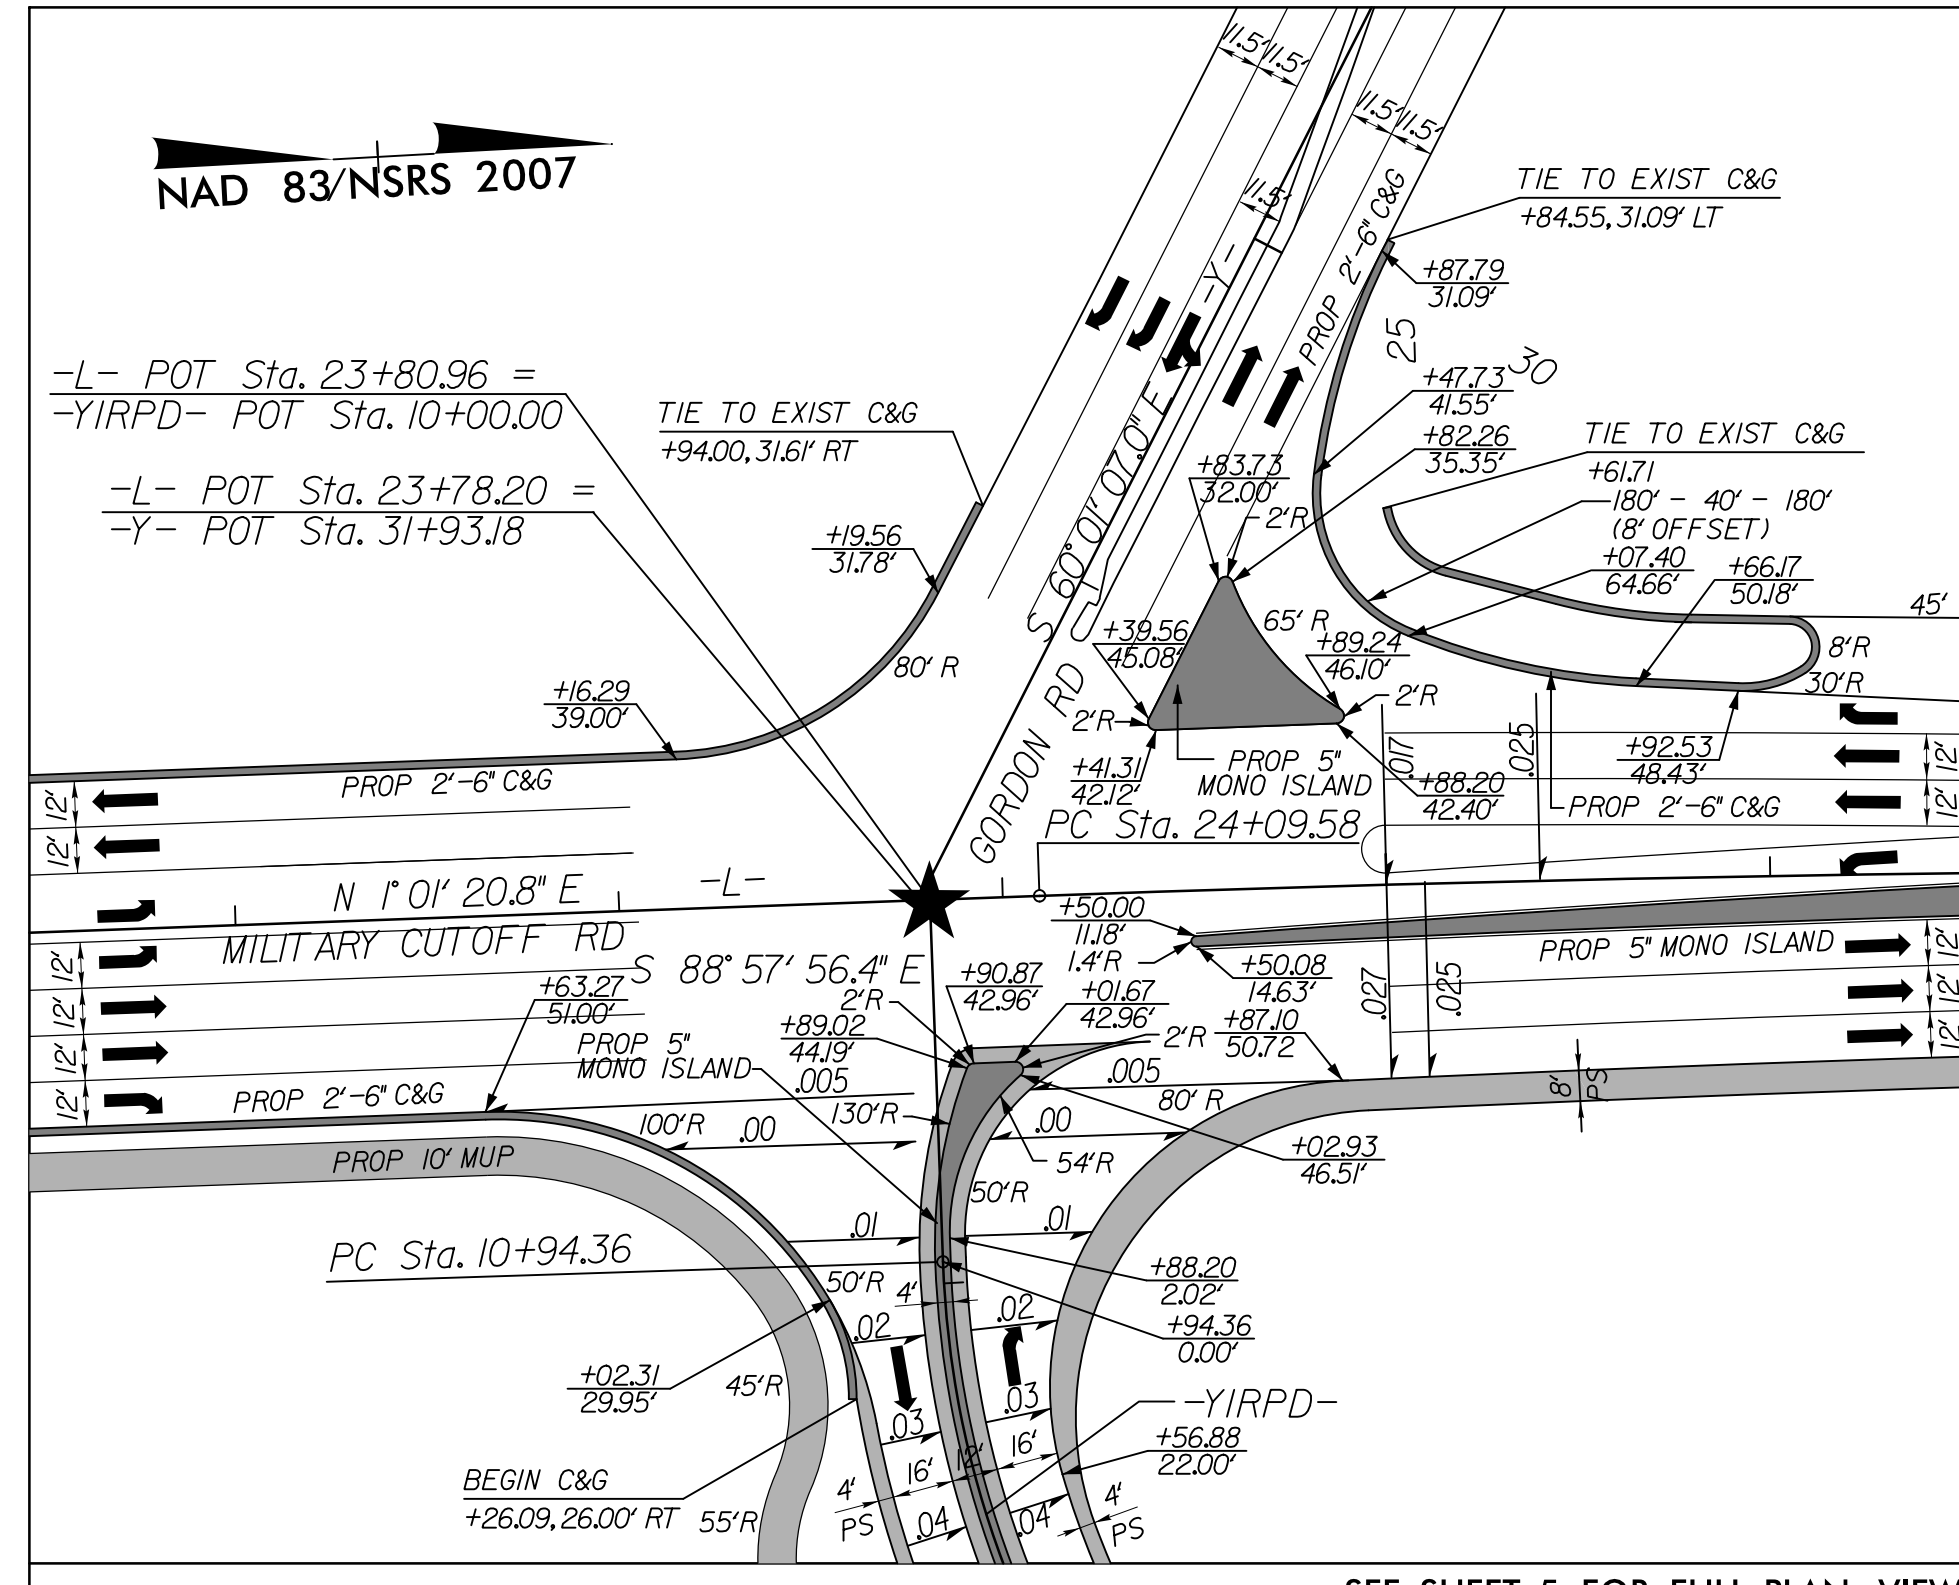


INTERSECTION DETAIL - A SEE SHEET 5 FOR FULL PLAN VIEW SCALE : 1\"/>

-L- MILITARY CUTOFF RD, -Y3-

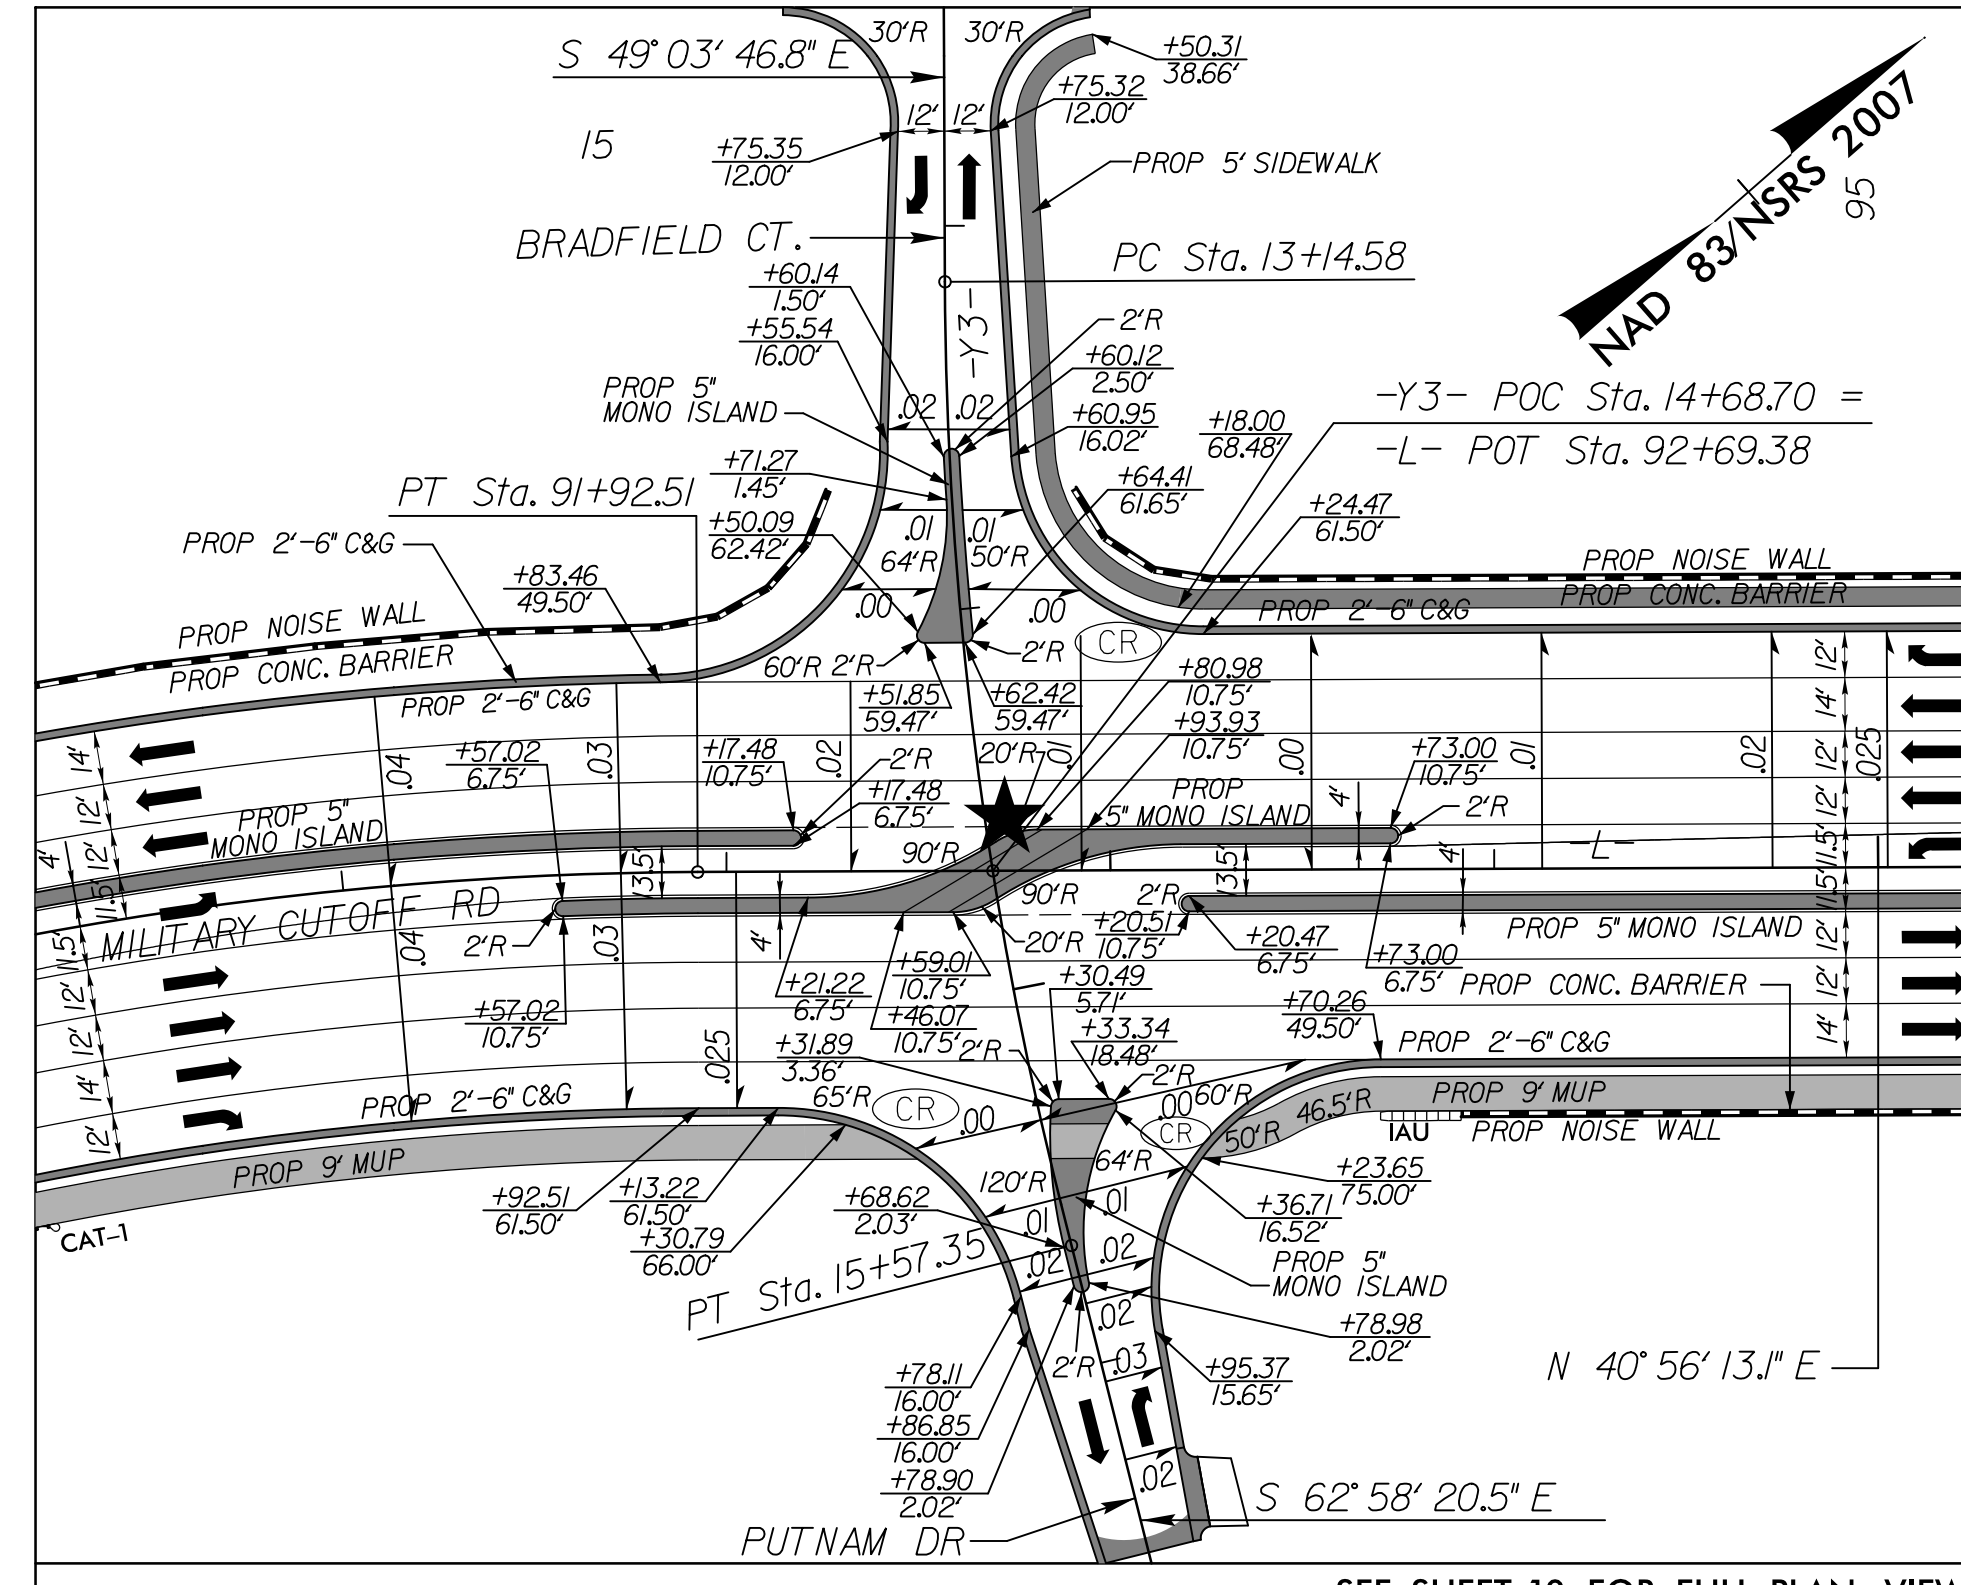


INTERSECTION DETAIL - B SEE SHEET 10 FOR FULL PLAN VIEW SCALE : 1\"/>

-L- MILITARY CUTOFF RD, -Y4-

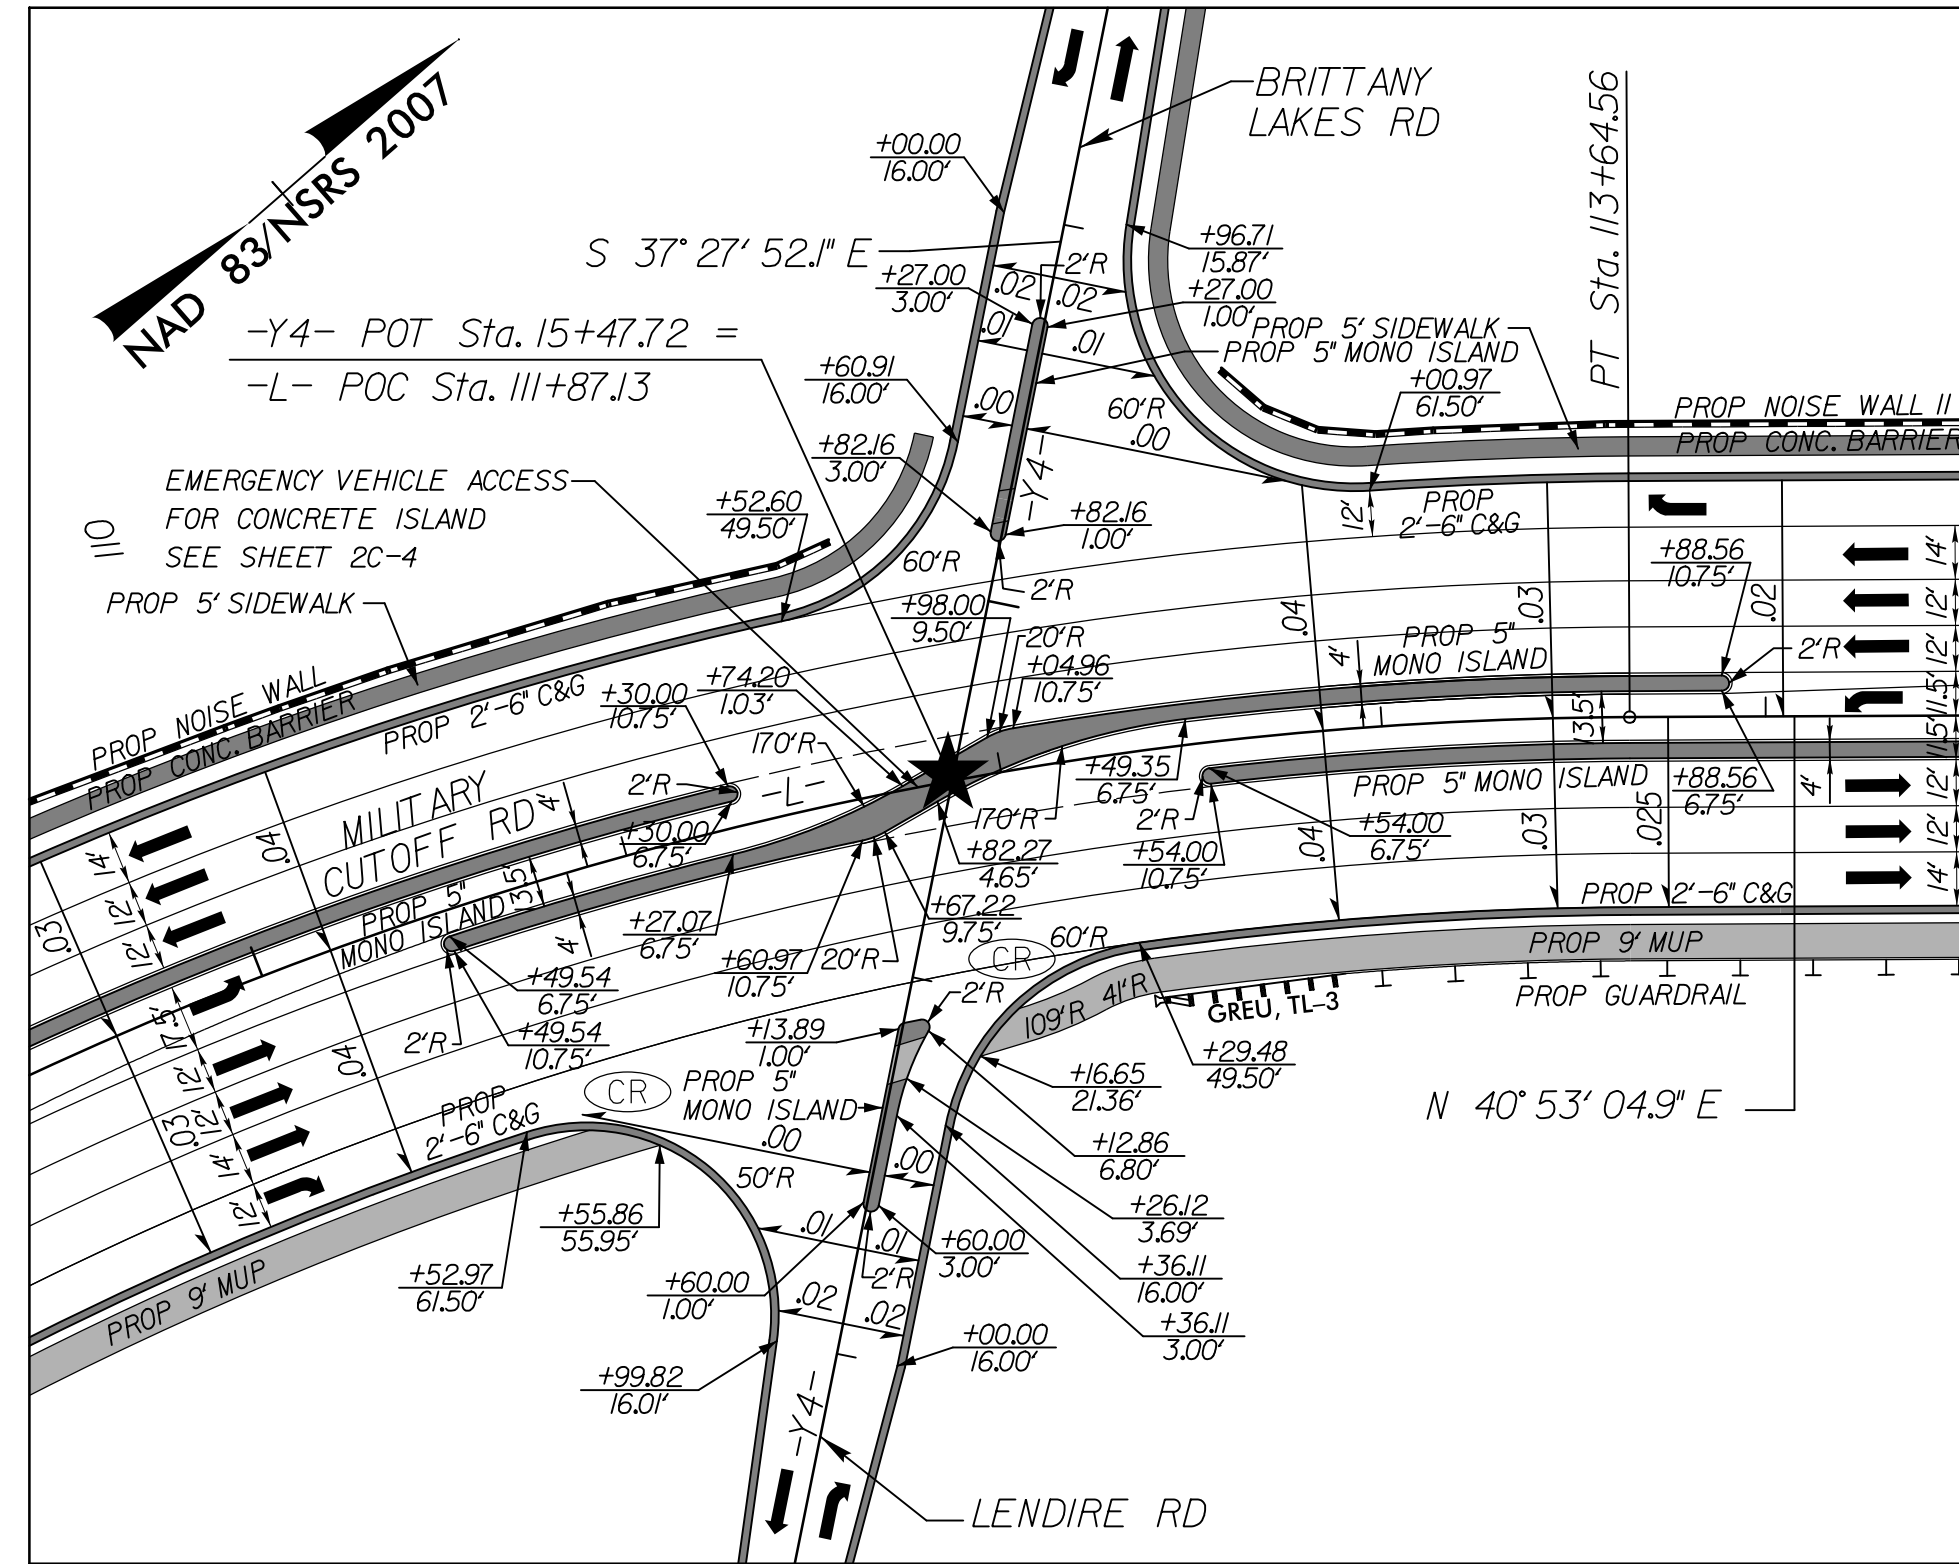

INTERSECTION DETAIL - C SEE SHEET 12 FOR FULL PLAN VIEW SCALE : 1\"/>

-L- MILITARY CUTOFF RD, -Y5-

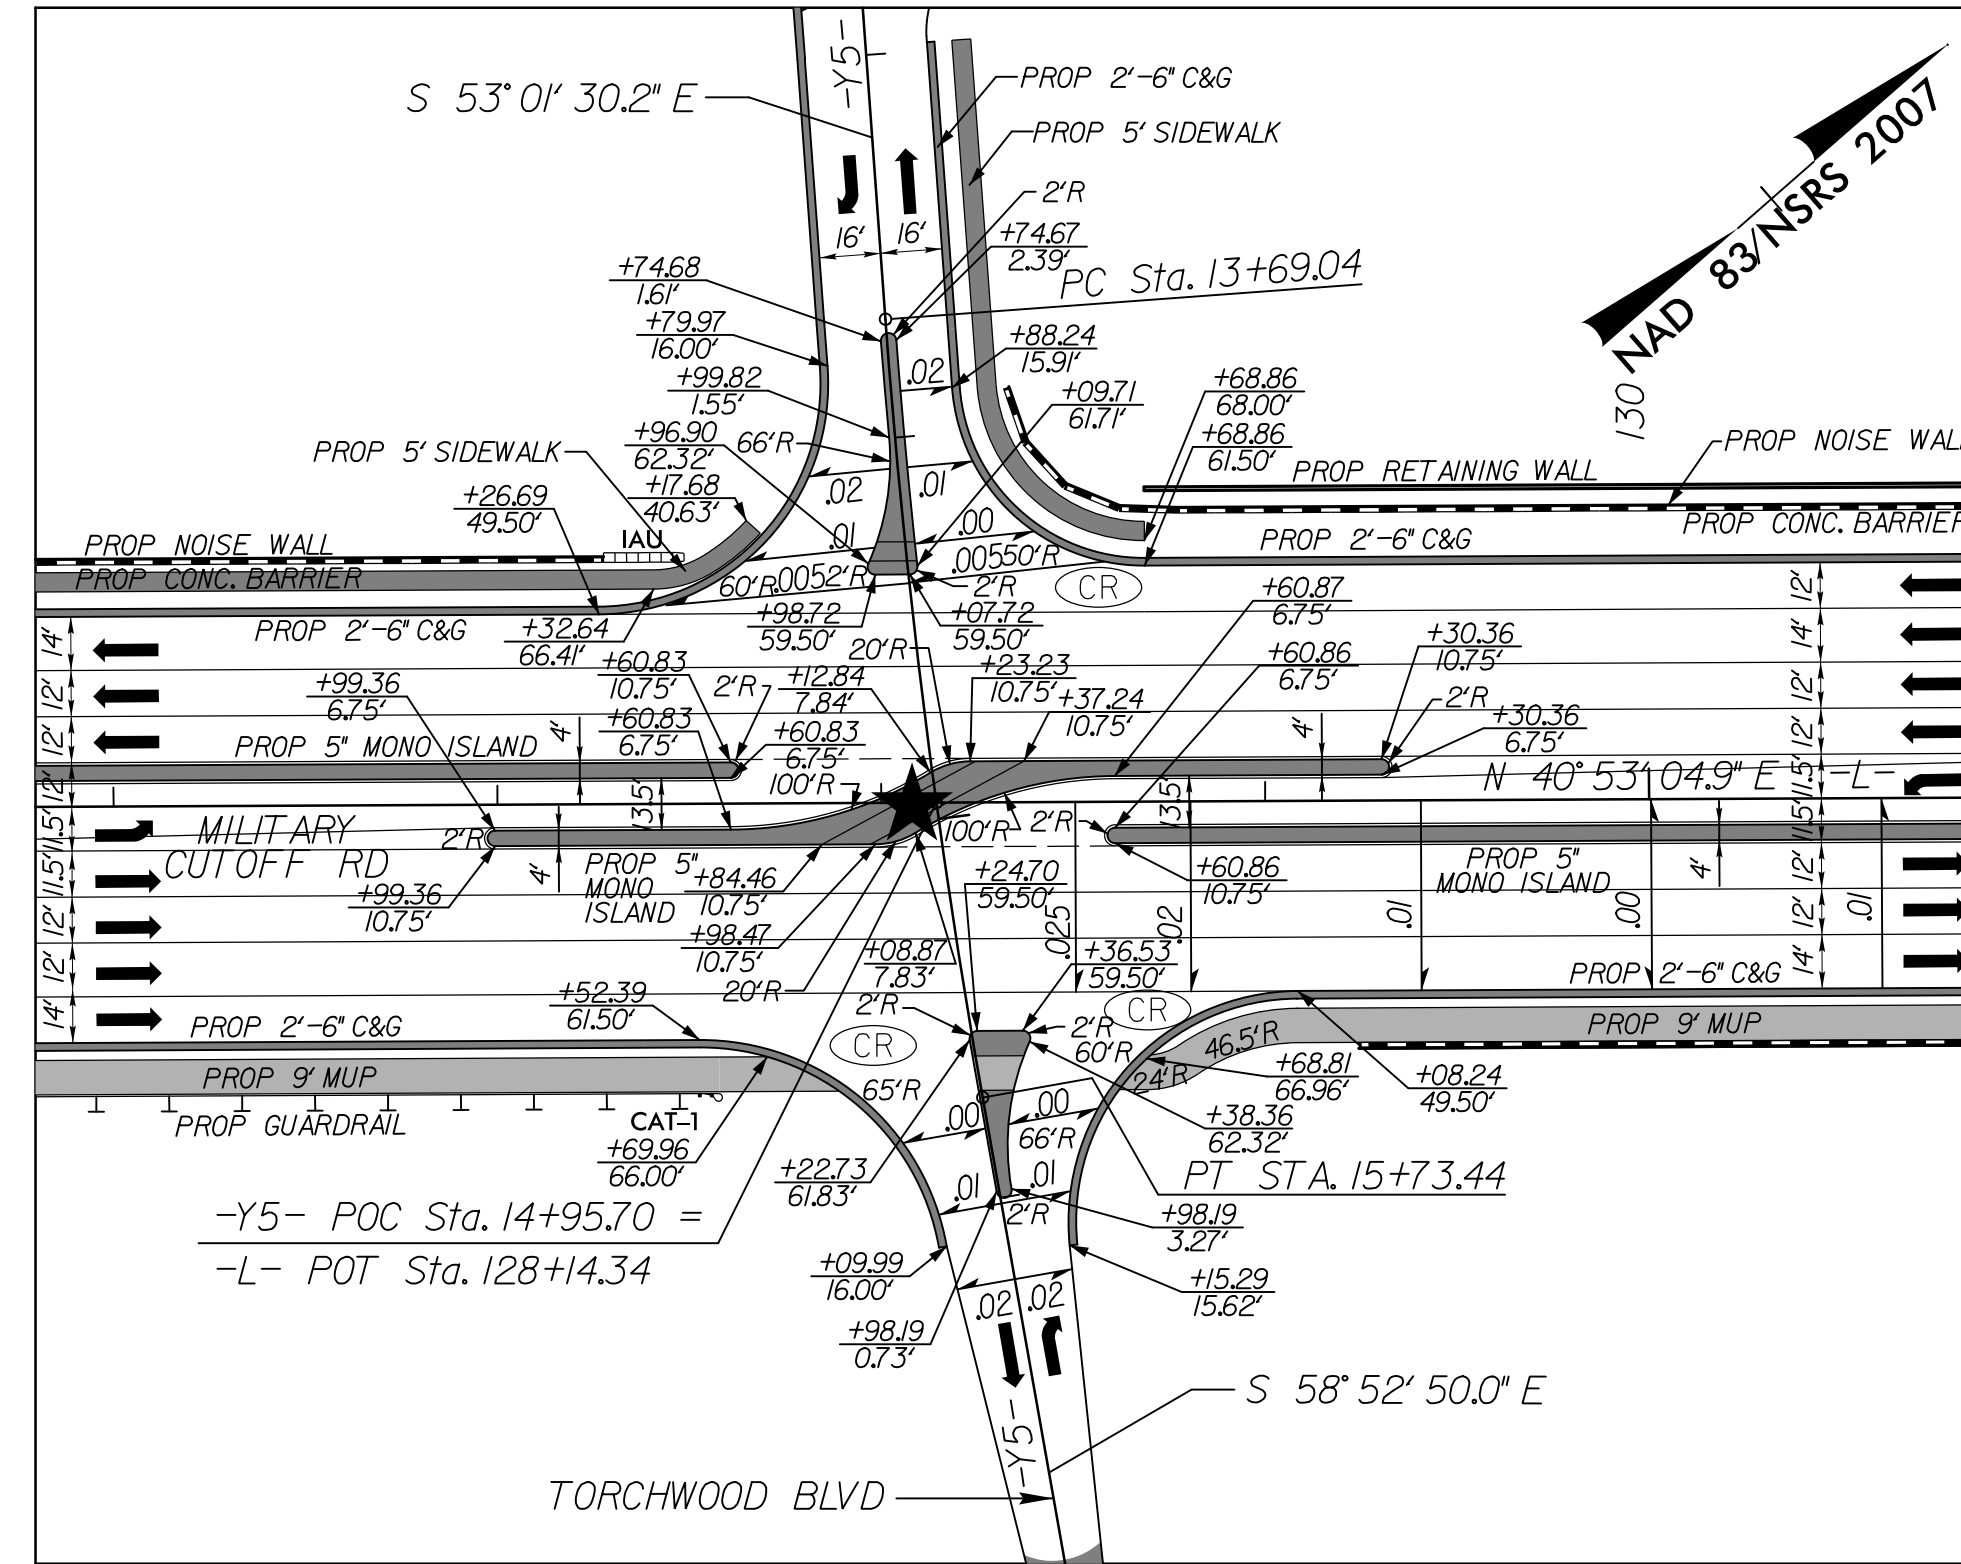

INTERSECTION DETAIL - D SEE SHEET 13 FOR FULL PLAN VIEW SCALE : 1\"/>

7/14/2017 1:14:03 PM C:\Users\paul\OneDrive\Projects\14751\_RDY\_psh\02B-05-Inter\_Details.dgn