

APPROVED: *Charles A. Johnson, III*
 DATE: 7/6/2017




DOCUMENT NOT CONSIDERED FINAL
 UNLESS ALL SIGNATURES COMPLETED

SIGN NUMBER: 8
 TYPE: A (OVHD)
 QUANTITY: 1
 SIGN WIDTH: 18'-6"
 HEIGHT: 11'-6"
 TOTAL AREA: 212.8 Sq.Ft.
 BORDER TYPE: VAR.
 RECESS: VAR.
 WIDTH: VAR.
 RADII: VAR.
 NO. Z BARS: 3
 LENGTH: 214.0

SYMBOL	X	Y	WID	HT
M1_4	82.5	85.5	24	24
Type 'A' Arrow	19.7	5	22.3	35.6
Type 'A' Arrow	177.4	5	22.3	35.6

DESIGN BY: TRT
 PROJECT ID: U-4751
 CHECKED BY: ADK/CAJ
 DIV: 03
 DATE: March 2017

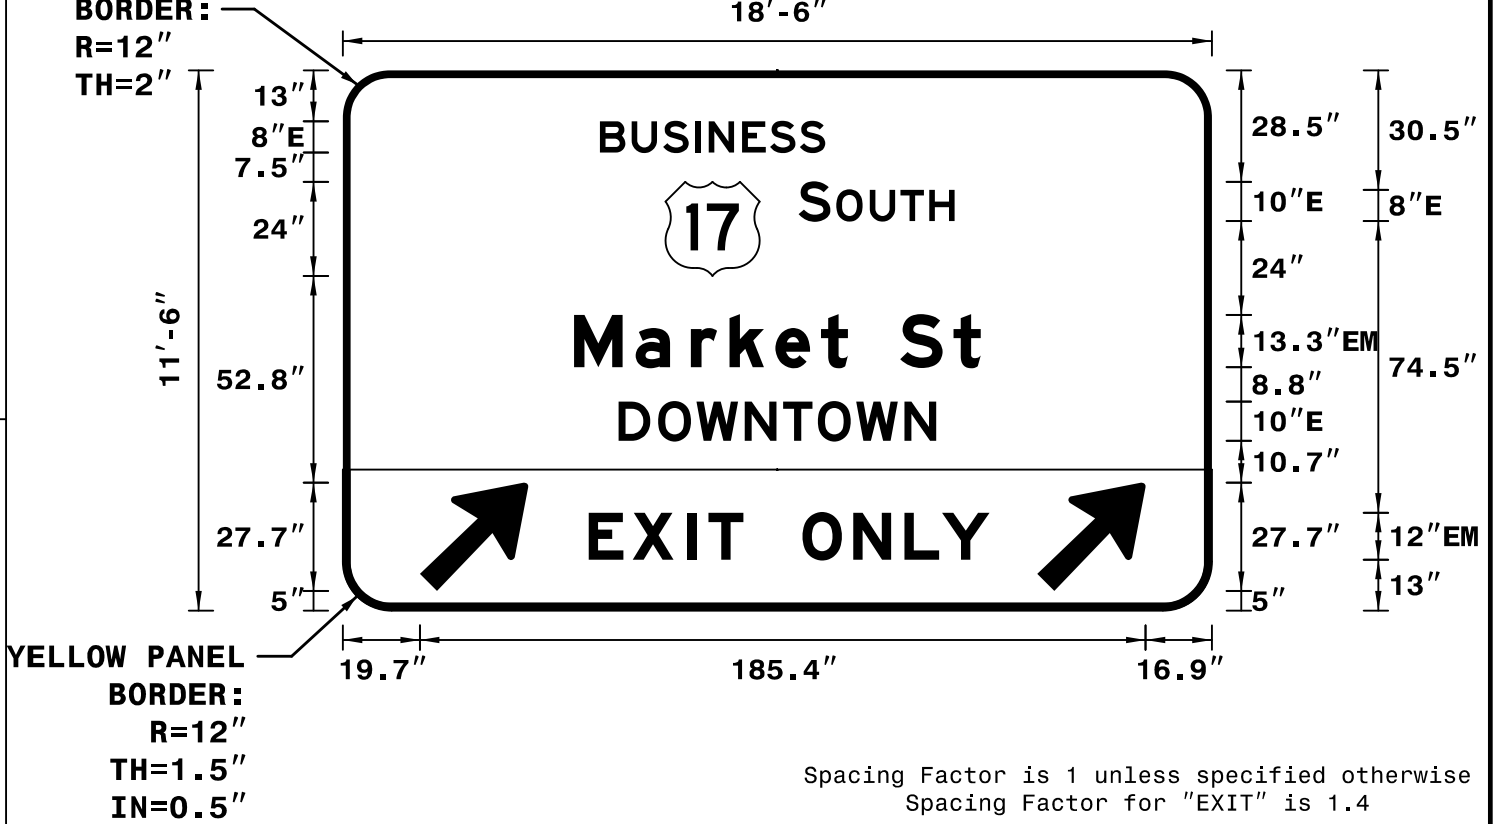

- NOTES:
- Legend and border shall be direct applied Grade A reflective sheeting.
 - Arrows and shields shall be Grade A reflective sheeting on 0.032" aluminum and demountable.
 - Background shall be Grade C reflective sheeting.
 - Bottom panel shall be yellow Grade C sheeting. Legend shall be direct applied black non-reflective sheeting. Yellow panel is 222" X 36". (Border Type = Recessed, Recess = 0.5", Width = 1.5", Radii = 12")

LETTER POSITIONS


Letter spacings are to start of next letter

	B	U	S	I	N	E	S	S		Series/Size	
	Text Length										
	65.7	8.1	8.1	8.1	3.5	8.6	7.1	7.6	6.5	99.1	E 2000
											57.5
											E 2000
	116.9	8.1	1.5	8.6	7.8	7.4	6.5	65.7			39.8
											EM 2000
											103.8
	59.1	15.7	14.1	9.9	11.7	11.6	6.9	13.3	13.6	6.9	59.1
											E 2000
	70.5	10.1	9.8	12.3	9.8	8.9	9.8	12.3	8.1	70.4	81.1
											EM 2000
	62.8	11.2	14	5.4	8.9	119.7					39.5
											EM 2000
	117.4	13	13.1	9.6	12.1	56.8					47.8

SIGN NUMBER: 9B
 TYPE: A (OVHD)
 QUANTITY: 1
 SIGN WIDTH: 11'-0"
 HEIGHT: 7'-6"
 TOTAL AREA: 82.5 Sq.Ft.
 BORDER TYPE: FLUSH
 RECESS: 0"
 WIDTH: 2"
 RADII: 12"
 NO. Z BARS: 3
 LENGTH: 124.0

SYMBOL	X	Y	WID	HT
M1_4	29	53.5	24	24

DESIGN BY: TRT
 PROJECT ID: U-4751
 CHECKED BY: ADK/CAJ
 DIV: 03
 DATE: March 2017

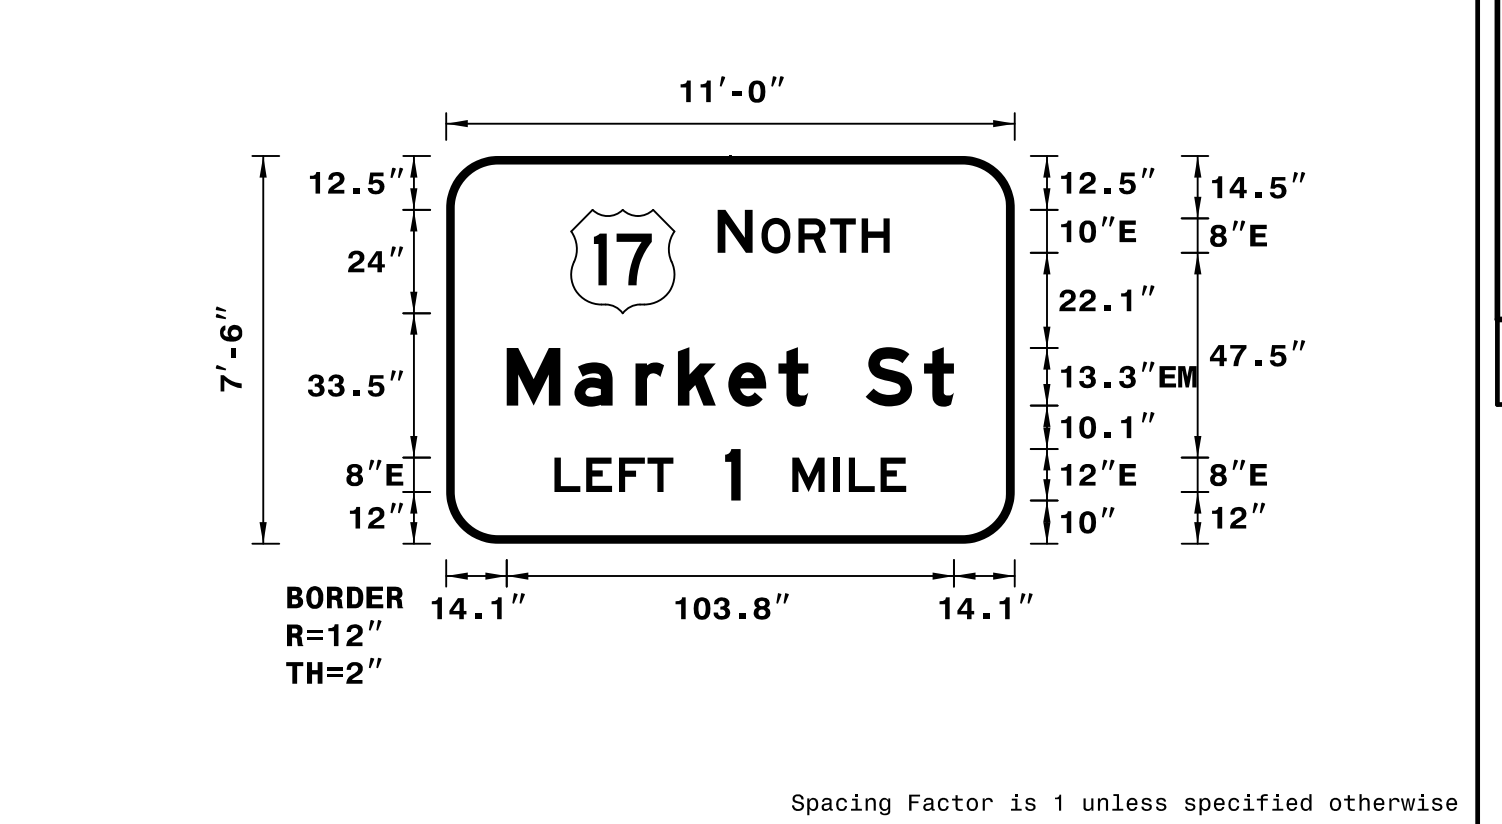

- NOTES:
- Legend and border shall be direct applied Grade A reflective sheeting.
 - Shields shall be Grade A reflective sheeting on 0.032" aluminum and demountable.
 - Background shall be Grade C reflective sheeting.

LETTER POSITIONS


Letter spacings are to start of next letter

	N	O	R	T	H						Series/Size
	Text Length										
	63	8.1	2.1	8.6	7.4	7.4	6.5	29			E 2000
											40
											EM 2000
	14.1	15.7	14.1	9.9	11.7	11.6	6.9	13.3	13.6	6.9	14.1
											103.8
											E 2000
	25.2	7.4	7.6	6.6	6	12	3.6	12	9.6	3.5	7.4
											81.7

SIGN NUMBER: 10
 TYPE: A (OVHD)
 QUANTITY: 1
 SIGN WIDTH: 14'-6"
 HEIGHT: 13'-0"
 TOTAL AREA: 188.5 Sq.Ft.
 BORDER TYPE: VAR.
 RECESS: VAR.
 WIDTH: VAR.
 RADII: VAR.
 NO. Z BARS: 4
 LENGTH: 166.0

SYMBOL	X	Y	WID	HT
M1_4	58.5	103.5	24	24
Type 'C' Arrow	70	8	32	22

DESIGN BY: TRT
 PROJECT ID: U-4751
 CHECKED BY: ADK/CAJ
 DIV: 03
 DATE: March 2017

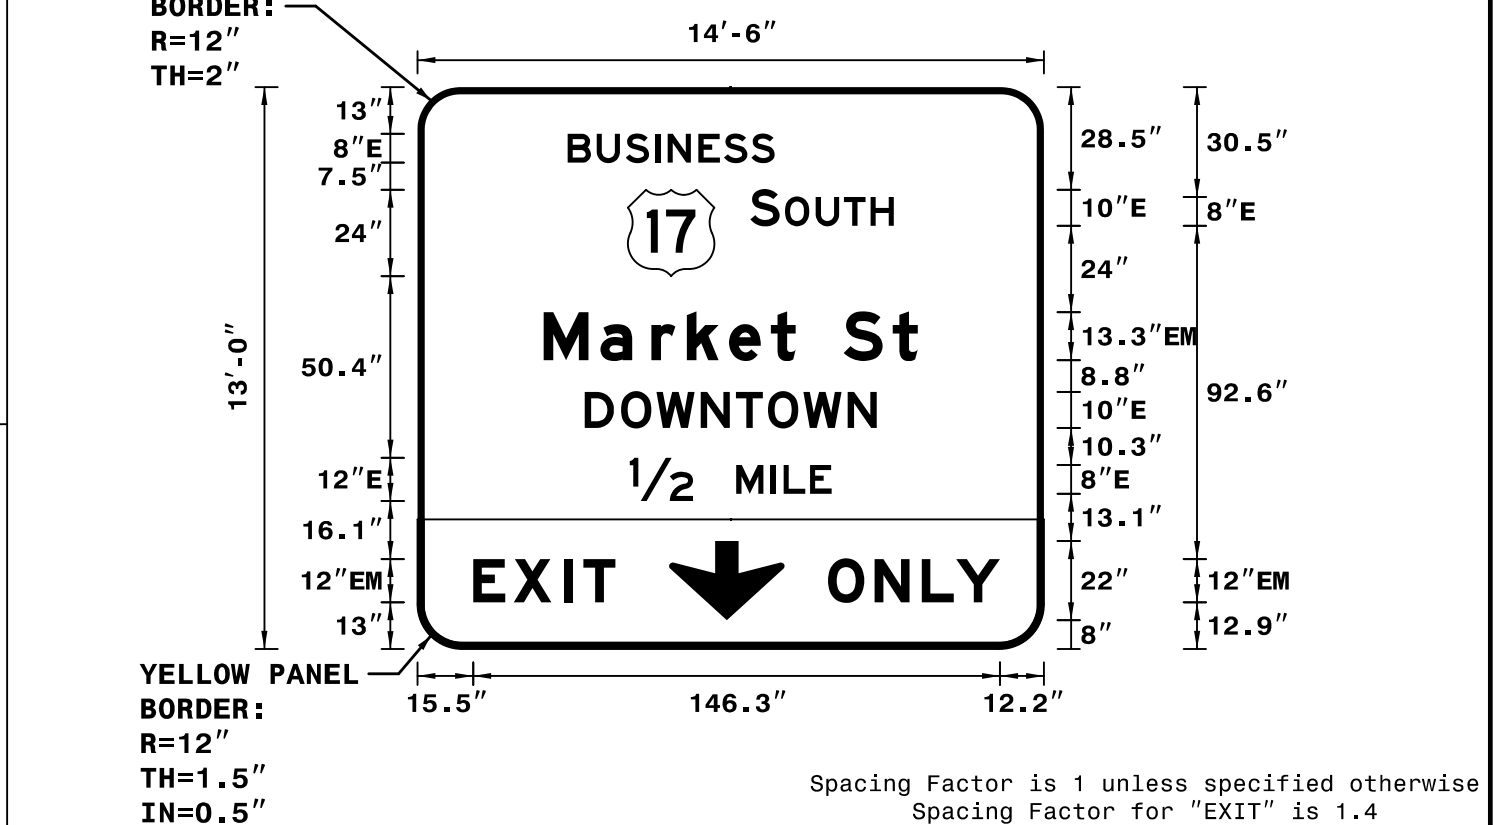

- NOTES:
- Legend and border shall be direct applied Grade A reflective sheeting.
 - Shields shall be Grade A reflective sheeting on 0.032" aluminum and demountable.
 - Background shall be Grade C reflective sheeting.
 - Bottom panel shall be yellow Grade C sheeting. Legend shall be direct applied black non-reflective sheeting. Yellow panel is 174" X 36". (Border Type = Recessed, Recess = 0.5", Width = 1.5", Radii = 12")

LETTER POSITIONS


Letter spacings are to start of next letter

	B	U	S	I	N	E	S	S		Series/Size	
	Text Length										
	41.7	8.1	8.1	8.1	3.5	8.6	7.1	7.6	6.5	75.1	E 2000
											57.5
											E 2000
	93.0	8.1	1.5	8.6	7.8	7.4	6.5	41.7			39.8
											EM 2000
											103.8
	35.1	15.7	14.1	9.9	11.7	11.6	6.9	13.3	13.6	6.9	35.1
											E 2000
	46.4	10.1	9.8	12.3	9.8	8.9	9.8	12.3	8.1	46.5	81.1
											EM 2000
	59	17.6	12	9.6	3.5	7.4	6	59			56.1
											E 2000
	15.5	11.2	14	5.4	8.9	19					39.5
											EM 2000
	114	13	13.1	9.6	12.1	12.2					47.8

SIGN NUMBER: 11
 TYPE: A (OVHD)
 QUANTITY: 1
 SIGN WIDTH: 9'-0"
 HEIGHT: 8'-6"
 TOTAL AREA: 76.5 Sq.Ft.
 BORDER TYPE: RECESSED
 RECESS: 0.5"
 WIDTH: 1.5"
 RADII: 12"
 NO. Z BARS: 3
 LENGTH: 100.0

SYMBOL	X	Y	WID	HT
Type 'C' Arrow	42	9	24	16.5

DESIGN BY: TRT
 PROJECT ID: U-4751
 CHECKED BY: ADK/CAJ
 DIV: 03
 DATE: March 2017

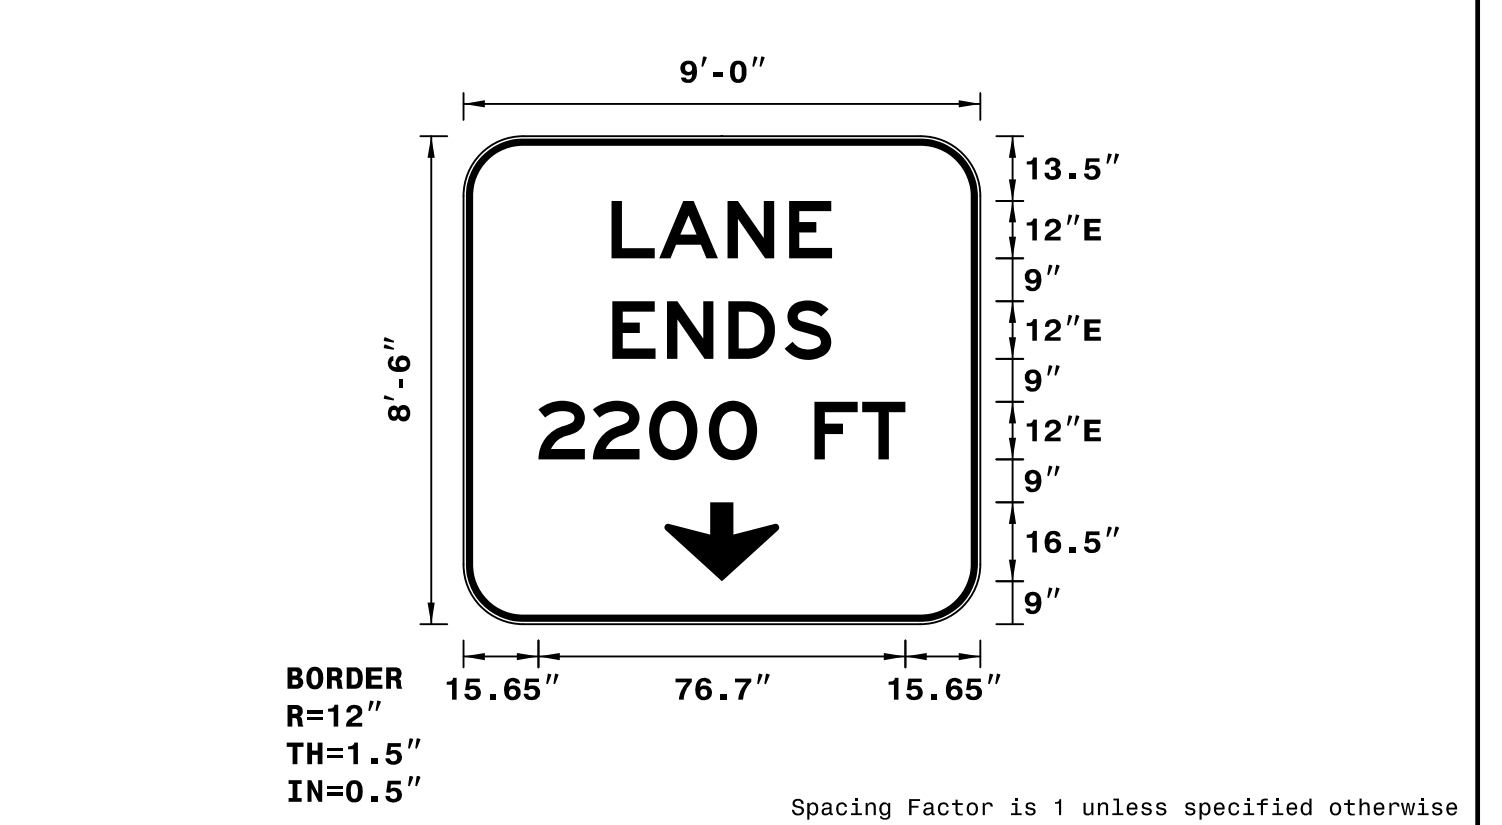

- NOTES:
- Legend and border shall be direct applied non-reflective sheeting.
 - Background shall be Grade C reflective sheeting.

LETTER POSITIONS

Letter spacings are to start of next letter

	L	A	N	E							Series/Size
	Text Length										
	31	10	14.3	12.8	9	31					E 2000
											46.1
											E 2000
	31.1	11.4	12.8	11.8	9.7	31.1					45.7
											E 2000
											76.7