


**NOTES**  
 1. WORK IN THIS PROJECT DENOTED BY "REPLACE" OR "PROPOSED" DESIGNATIONS.

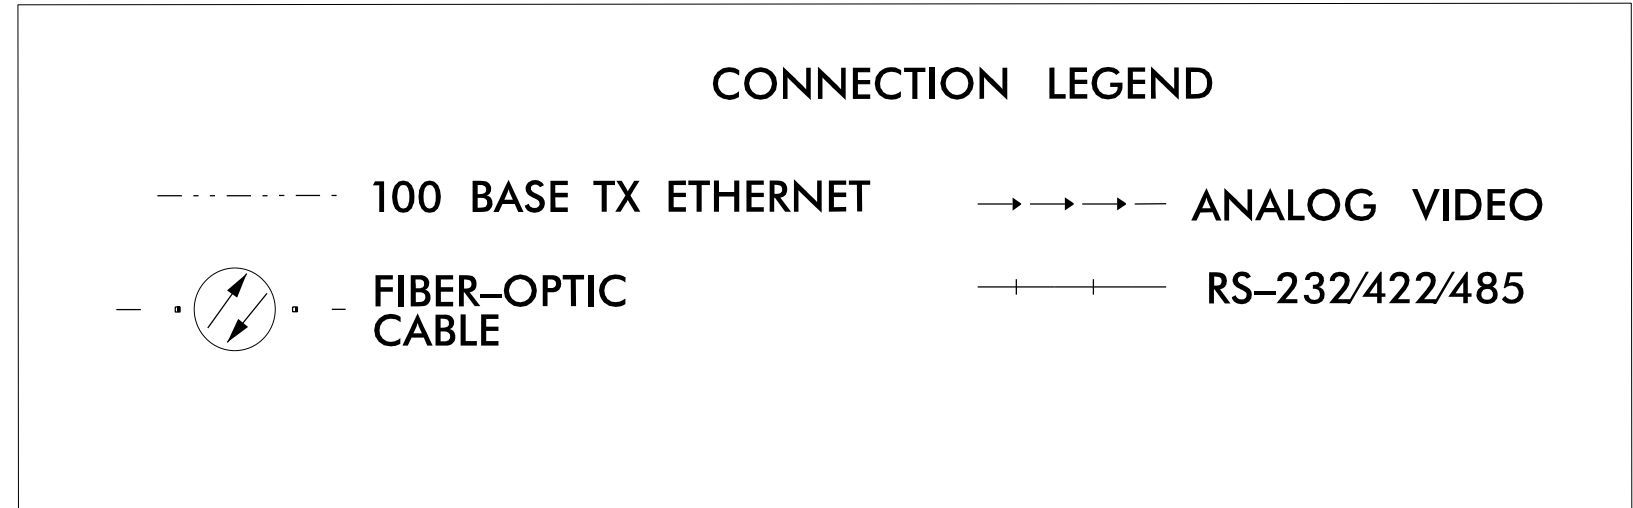

25-MAY-2017 15:19  
 C:\Transport\Traffic\Cur\*100053537 - U-4751 Military Cutoff\*Special Detail\lock diagram 1\_new.dgn  
 BAUC/500 AT LUS355273

5600 SEVENTY-SEVEN CENTER DRIVE, SUITE 340  
 CHARLOTTE, NORTH CAROLINA 28217  
 704-522-7275 NCBEEB #F-0326

**SR 1409 (Military Cutoff Road)**  
**Block Diagram (1 of 2)**

Prepared for the Offices of:		Division 3 New Hanover County Wilmington	
PLAN DATE:	May 2017	REVIEWED BY:	H A Badgett
PREPARED BY:	G B Spell	REVIEWED BY:	B J Slocum
SCALE	N.T.S.	REVISIONS	INIT. DATE
750 Greenfield Parkway, Garner, NC 27529		Development by: Henry Alfred Badgett III 6/6/2017	
		CADD Filename: block diagram 1_new	