
DocuSign Envelope ID: 346B7D90-C69B-4F10-A9AE-54E424910E2B


PROJECT REFERENCE NO. SHEET NO. SCP-36 U-4751

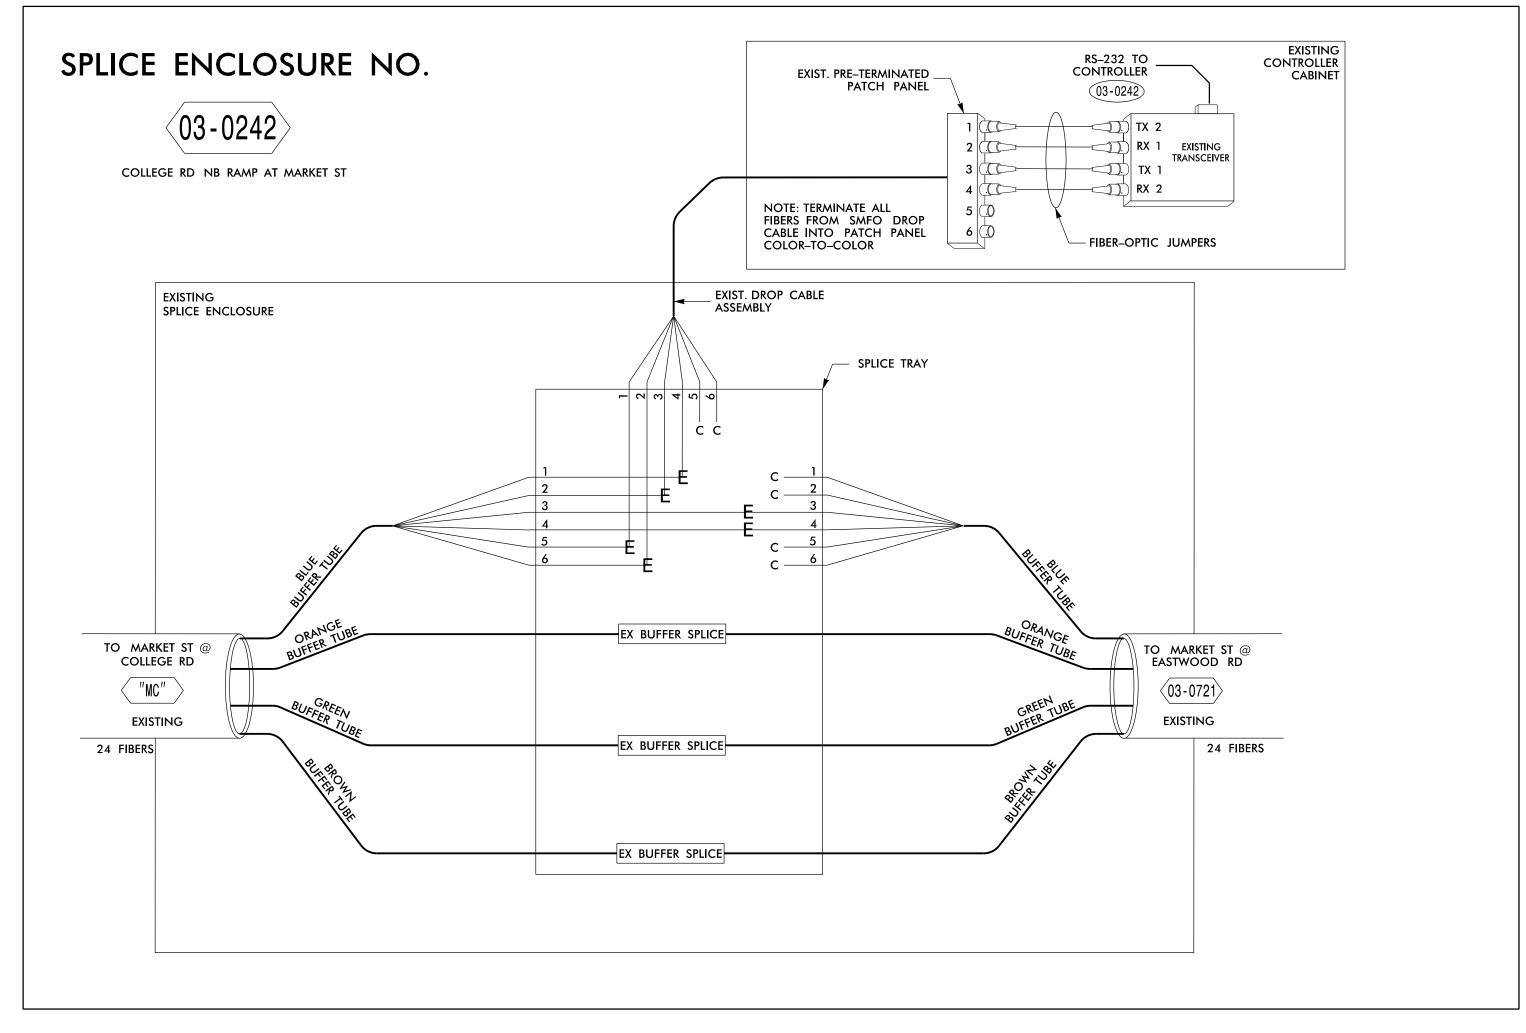

NOTE: BUFFER TUBES IN EXISTING CABLE ARE 6 STRANDS EACH.

NO WORK THIS SHEET

TMP FINAL

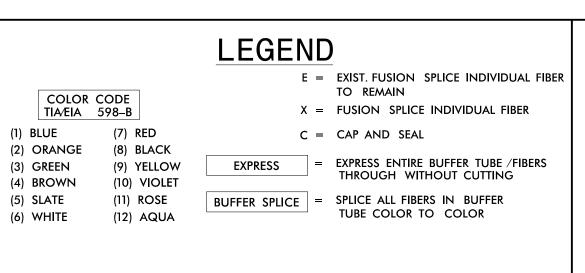

NOTES

- 1. UNUSED FIBERS LEFT COILED AND STORED IN SPLICE TRAY.
- 2. UNUSED BUFFER TUBES LEFT COILED AND STORED IN SPLICE ENCLOSURE.
- 3. EDGE SWITCH CONFIGURATIONS ARE GENERIC. CONTRACTOR IS RESPONSIBLE FOR DETERMINING/ENSURING THE PROPER TERMINATIONS. 4. TWO (2) WEEKS PRIOR TO BEGINNING WORK ON THE SIGNAL SYSTEM, CONTACT THE CITY OF WILMINGTON SENIOR SIGNAL SYSTEM OPERATOR, DENYS VIELKANOWITZ, AT 910–341–4676 TO ARRANGE FOR THE CITY OF WILMINGTON TO PROGRAM THE NEW FIELD ETHERNET SWITCHES WITH THE NECESSARY NETWORK CONFIGURATION DATA, INCLUDING BUT NO LIMITED TO: THE PROJECT IP ADDRESS, DEFAULT GATEWAY, SUBNET MASK AND VLAN ID INFORMATION.
 NOTIFY THE SENIOR SIGNAL SYSTEM OPERATOR AFTER ALL WORK IS PERFORMED TO ENSURE THAT ALL FIBER
- 5. CONTRACTOR TO RECORD EXISTING SPLICE ARRANGEMENT FOR COMPARISON TO THE SUPPLIED SPLICE DETAILS. IF DISCREPANCIES EXIST, CONTACT THE ENGINEER TO DETERMINE HOW TO PROCEED WITH RESPLICING. PROVIDE AS-BUILT PLANS TO THE ENGINEER IF FINAL SPLICE ARRANGED DIFFERS FROM THE SUPPLIED SPLICE DETAILS.

CIRCUITS ARE FUNCTIONING PROPERLY. WORK IS NOT COMPLETE UNTIL THE SIGNAL SYSTEM IS BACK UP AND

- 6. INCLUDE ON THE COVER OF EACH SPLICE TRAY THE FOLLOWING INFORMATION (SEE STANDARD SPECIFICATIONS ARTICLE 1731–3(A)):
- a. SPLICE LOCATION
- c. COMPANY NAME d. NAME OF INDIVIDUAL PERFORMING THE SPLICE
- PRIOR TO INSTALLING THE COVER ON THE SPLICE TRAY, TAKE A DIGITAL PHOTOGRAPH SHOWING THE SPLICE TRAY AND INFORMATION SHOWN ABOVE (ITEMS A–D) AND SUBMIT PHOTOGRAPH ALONG WITH OTDR TEST RESULTS.

TKINS 5600 SEVENTY-SEVEN CENTER DRIVE, SUITE 340 CHARLOTTE, NORTH CAROLINA 28217 (704)-522-7275 NCBEES #F-0326

DOCUMENT NOT CONSIDERED FINAL UNLESS ALL SIGNATURES COMPLETED



N.T.S.

SR 1409 (Military Cutoff Road) Fiber Optic Splicing Details

New Hanover County Wilmington Division 3 May 2017 REVIEWED BY: H A Badgett PLAN DATE:

750 Greenfield Parkway, Garner, NC 27529 PREPARED BY: G B Spell REVIEWED BY: B J Slocum INIT. DATE REVISIONS

019962

trung Alfred Badgett III 6/6/2017
602F42ESF8CSNFATURE DATE CADD Filename: SCP 36.dgn