


8/23/99

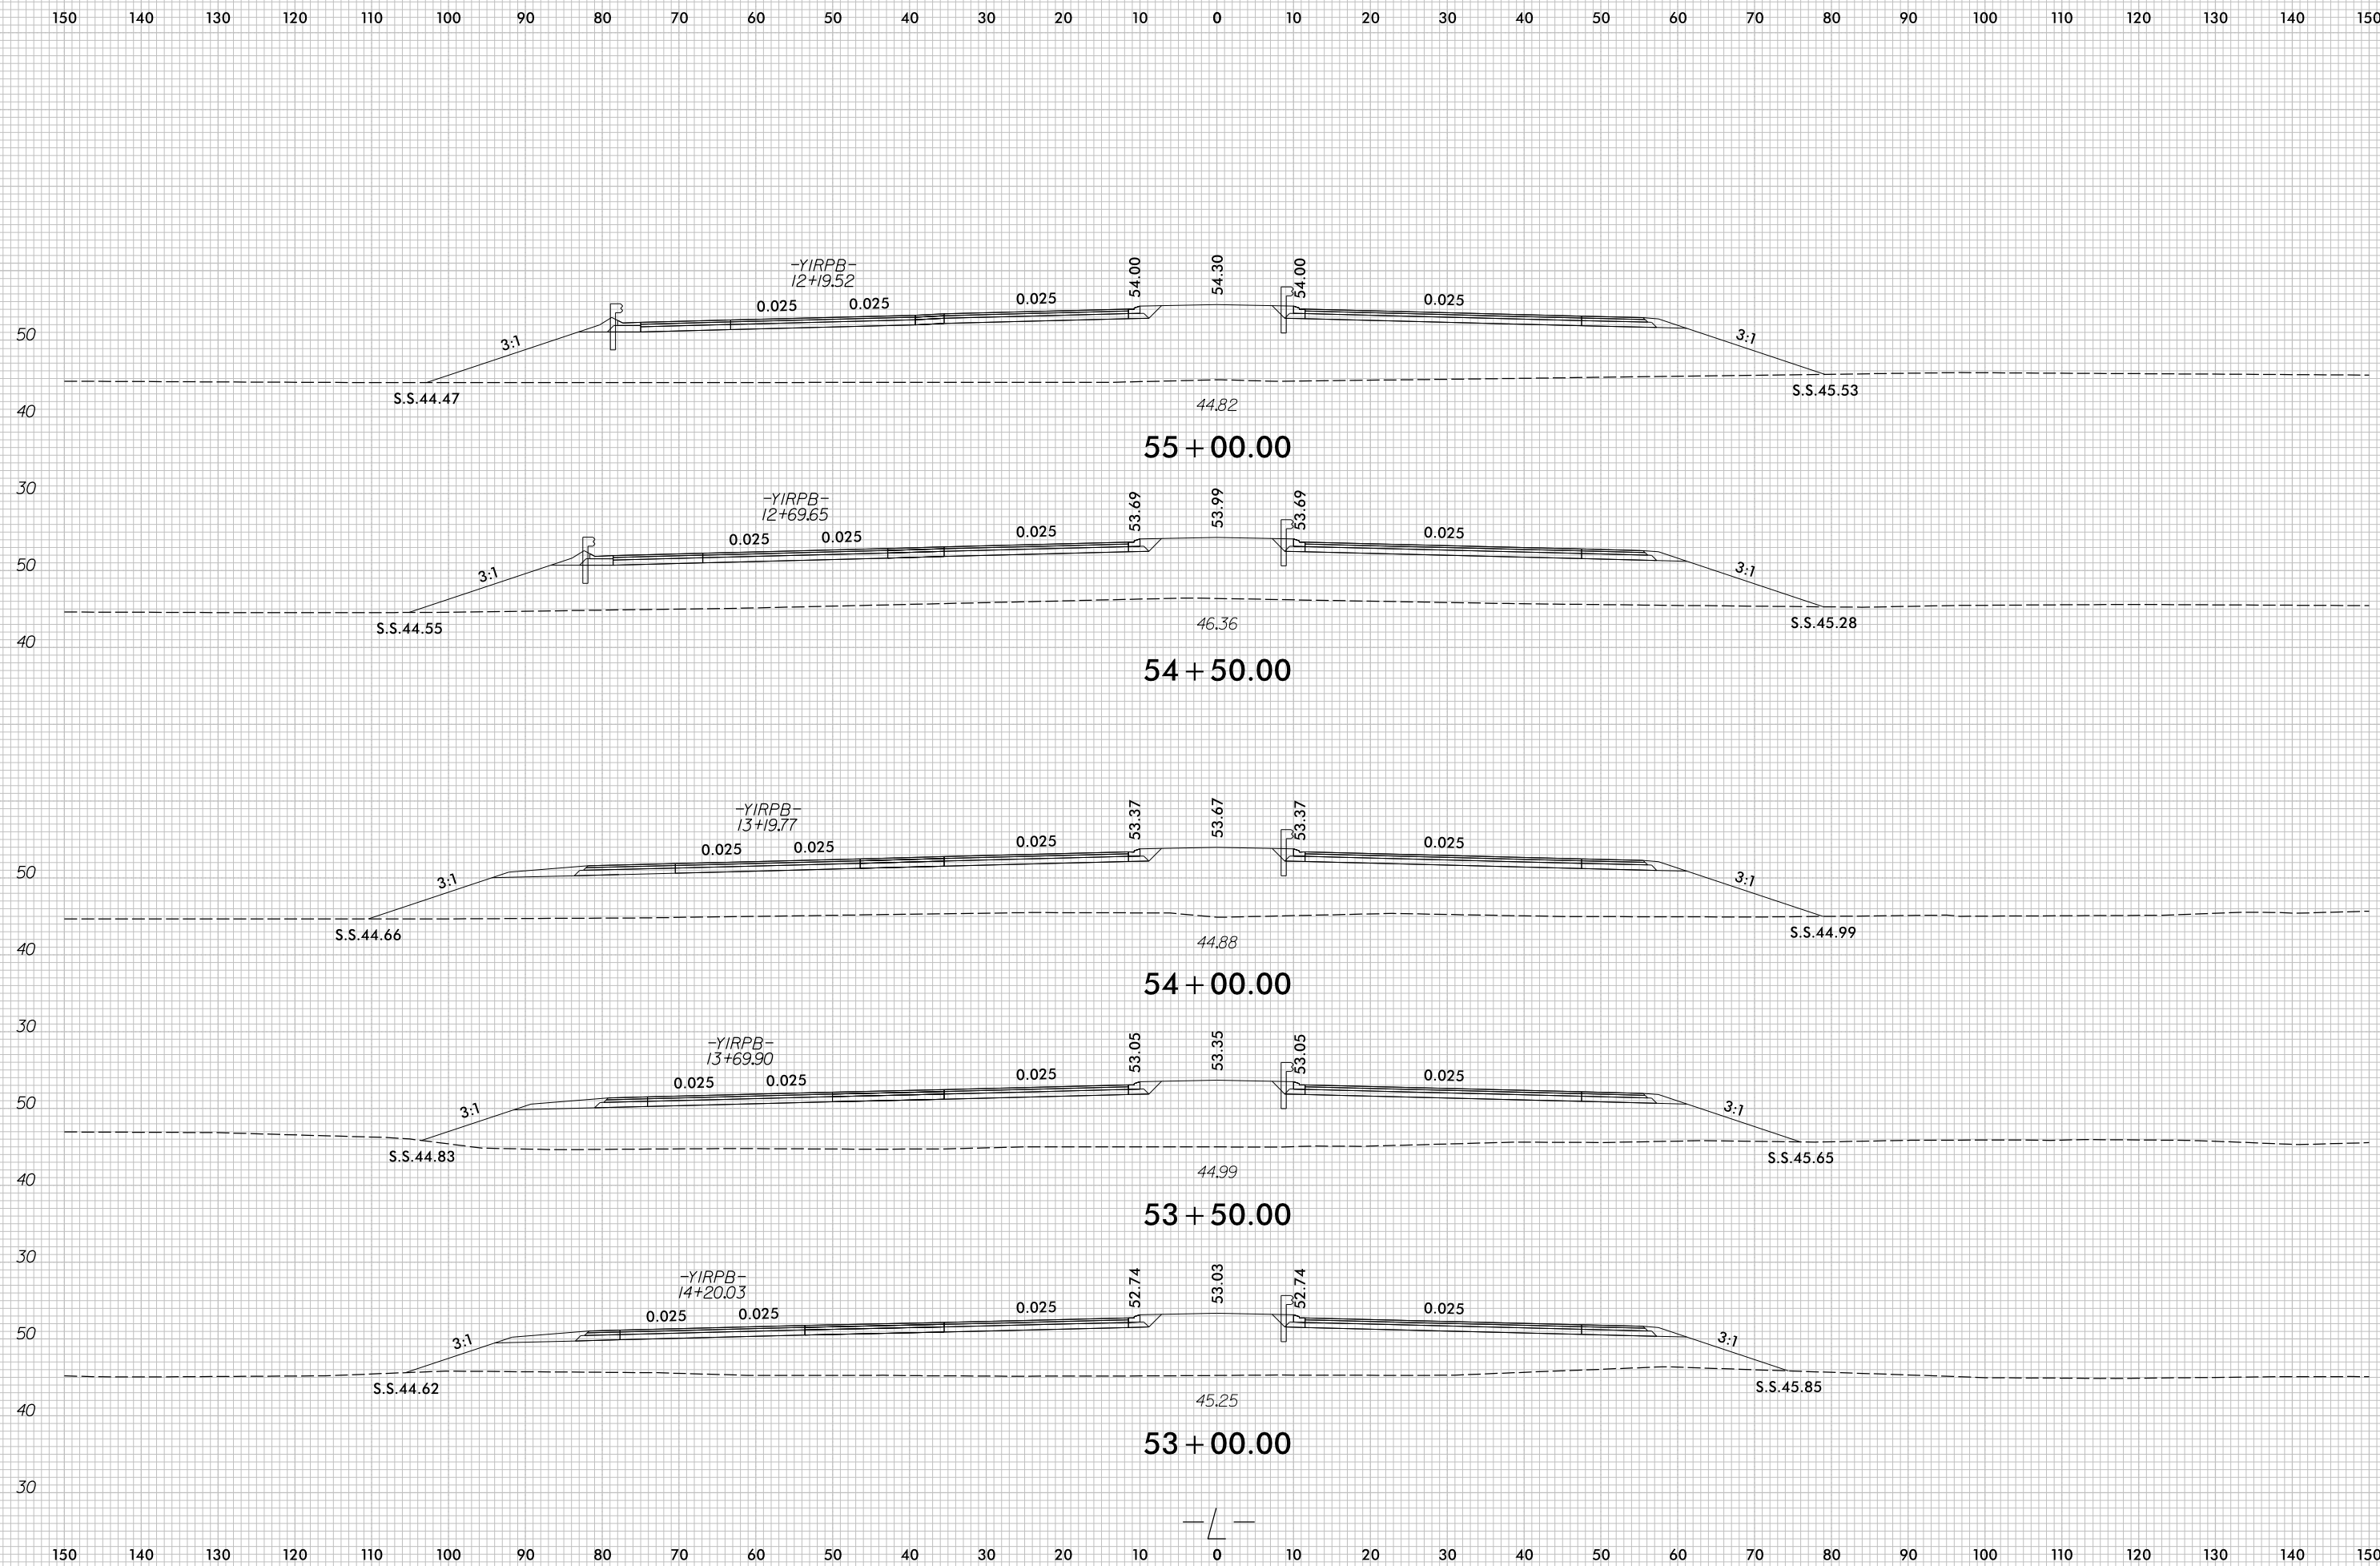

PROJ. REFERENCE NO.	SHEET NO.
U-4751	X-20



7/5/2017
r:\Roadway\XSC\U4751_Rdy_xPL_L1.dgn
c:\proves