


8/23/99

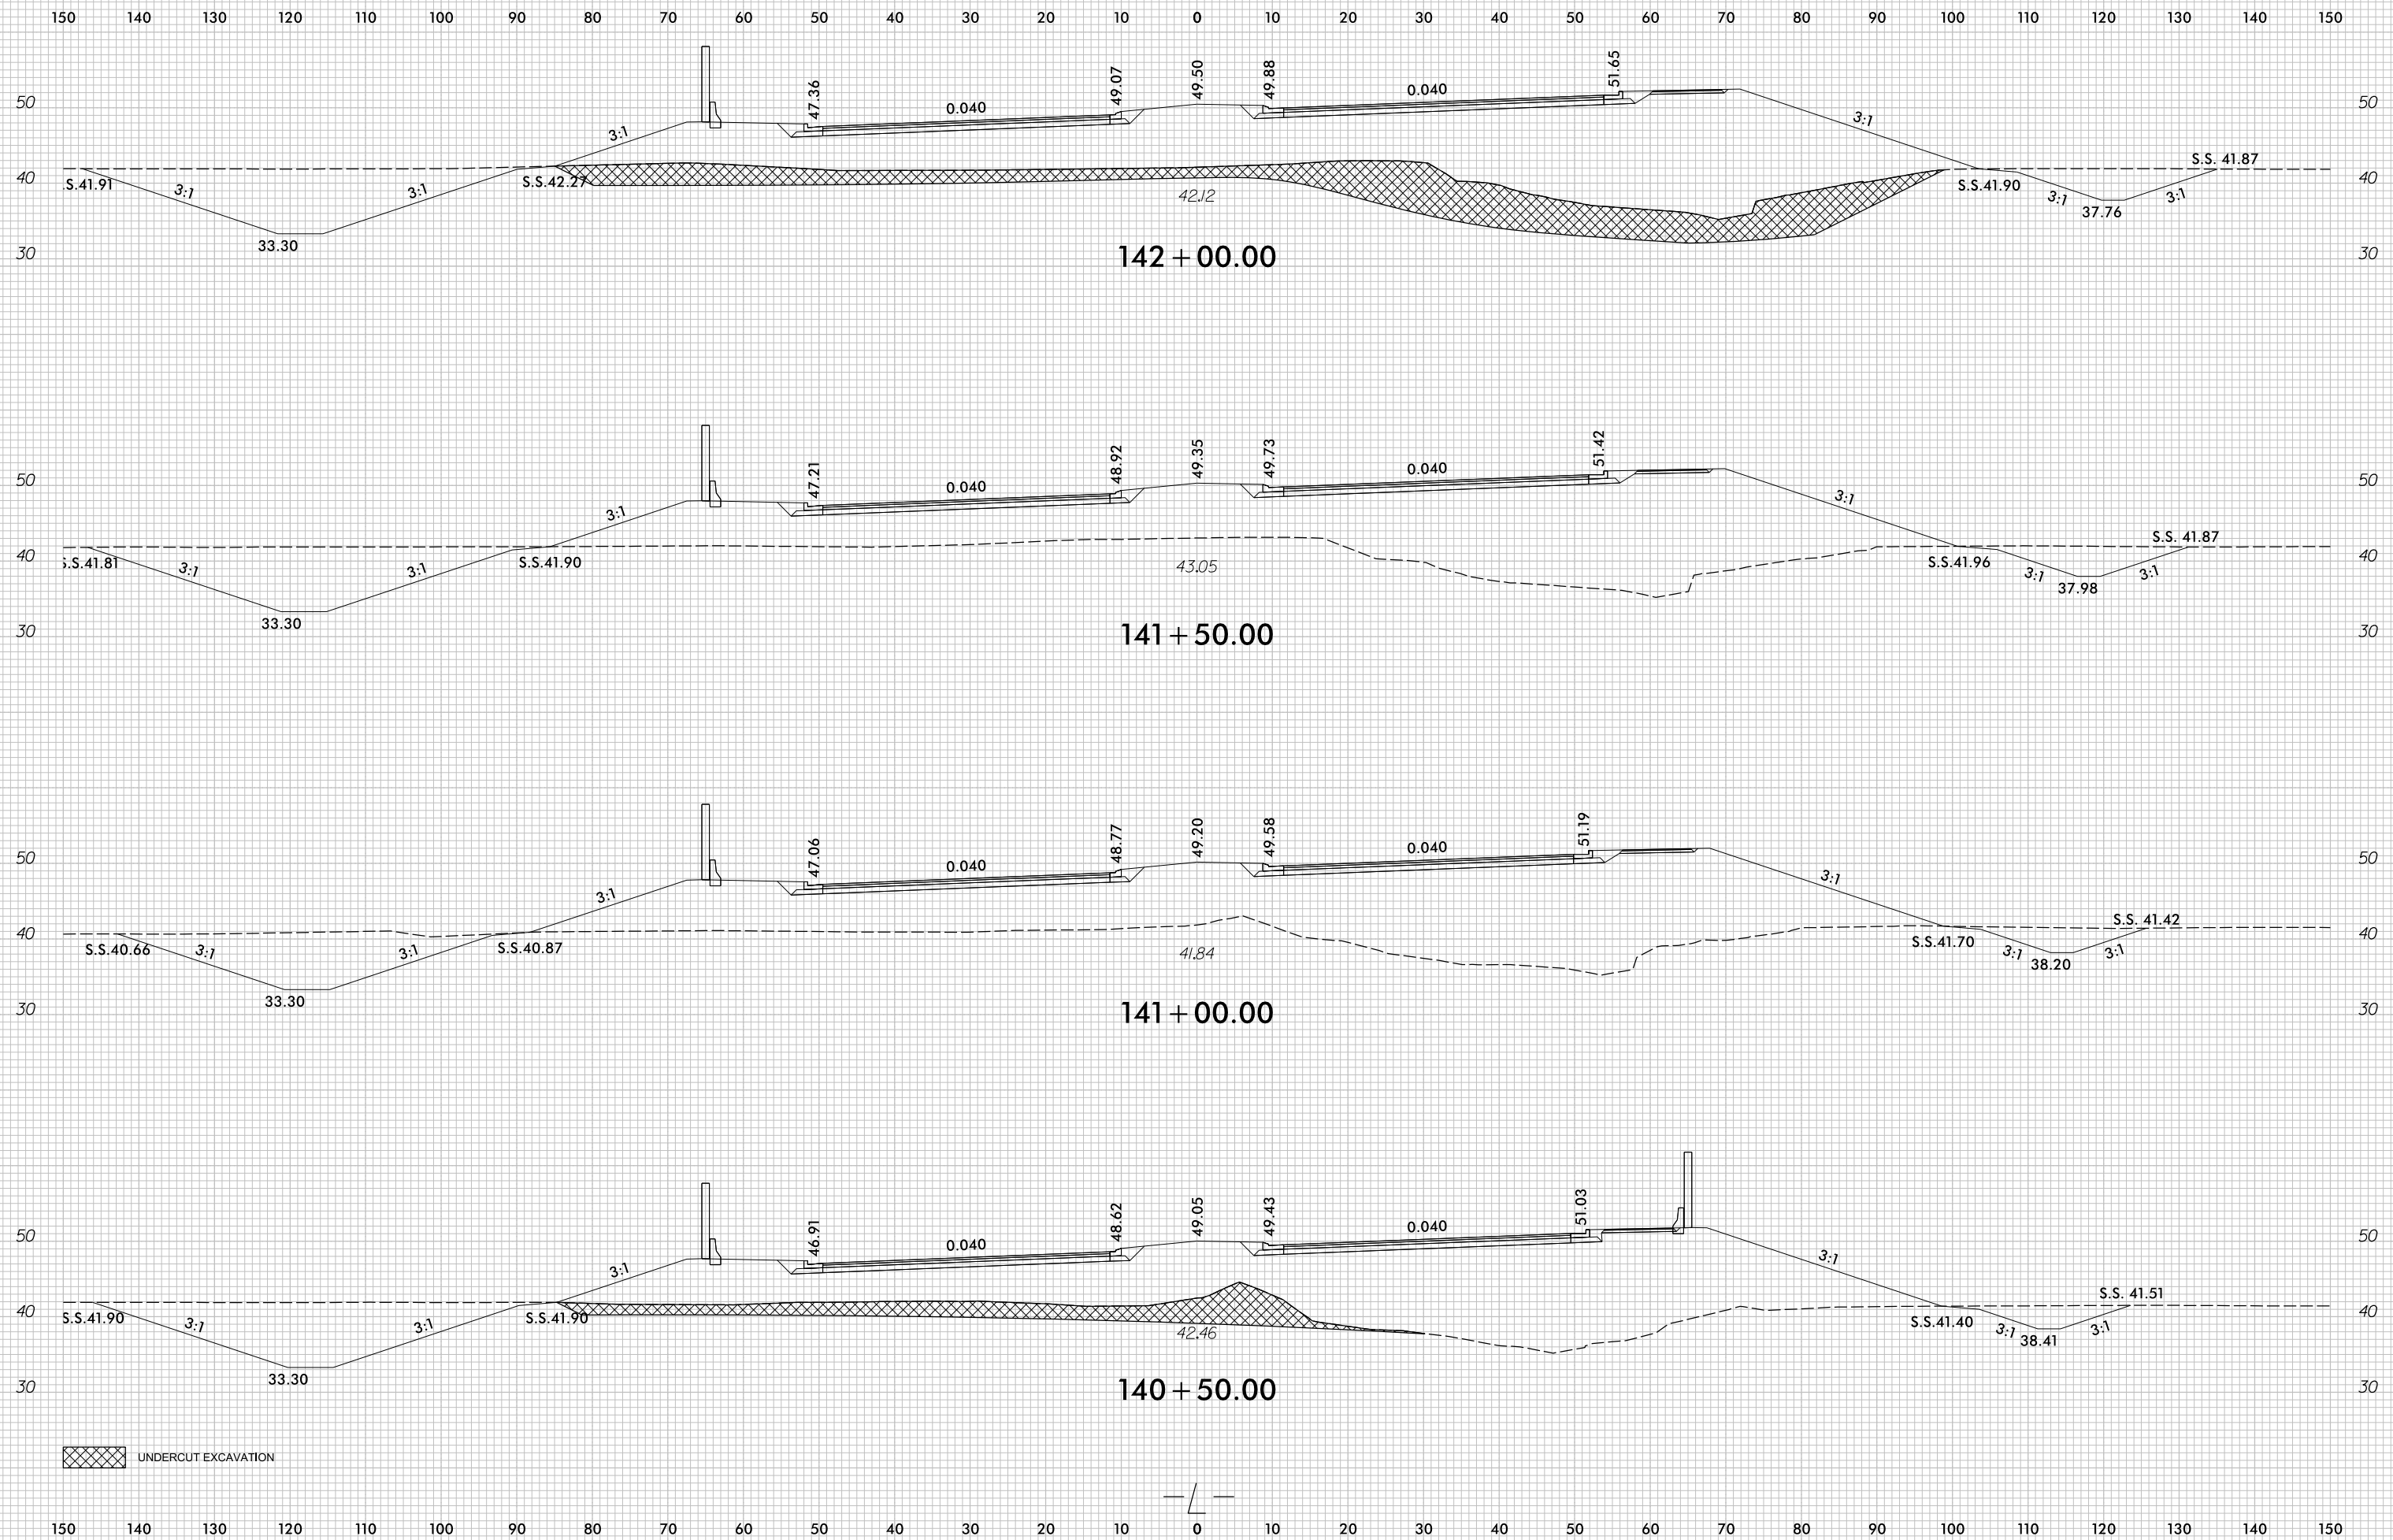

UNDERCUT EXCAVATION

7/5/2017
r:\Roadway\XSC\U4751_Rdu_xPL.LI.dgn
cproves