


8/23/99

|        |                               |                   |
|--------|-------------------------------|-------------------|
| 0 5 10 | PROJ. REFERENCE NO.<br>U-4751 | SHEET NO.<br>X-81 |
|--------|-------------------------------|-------------------|

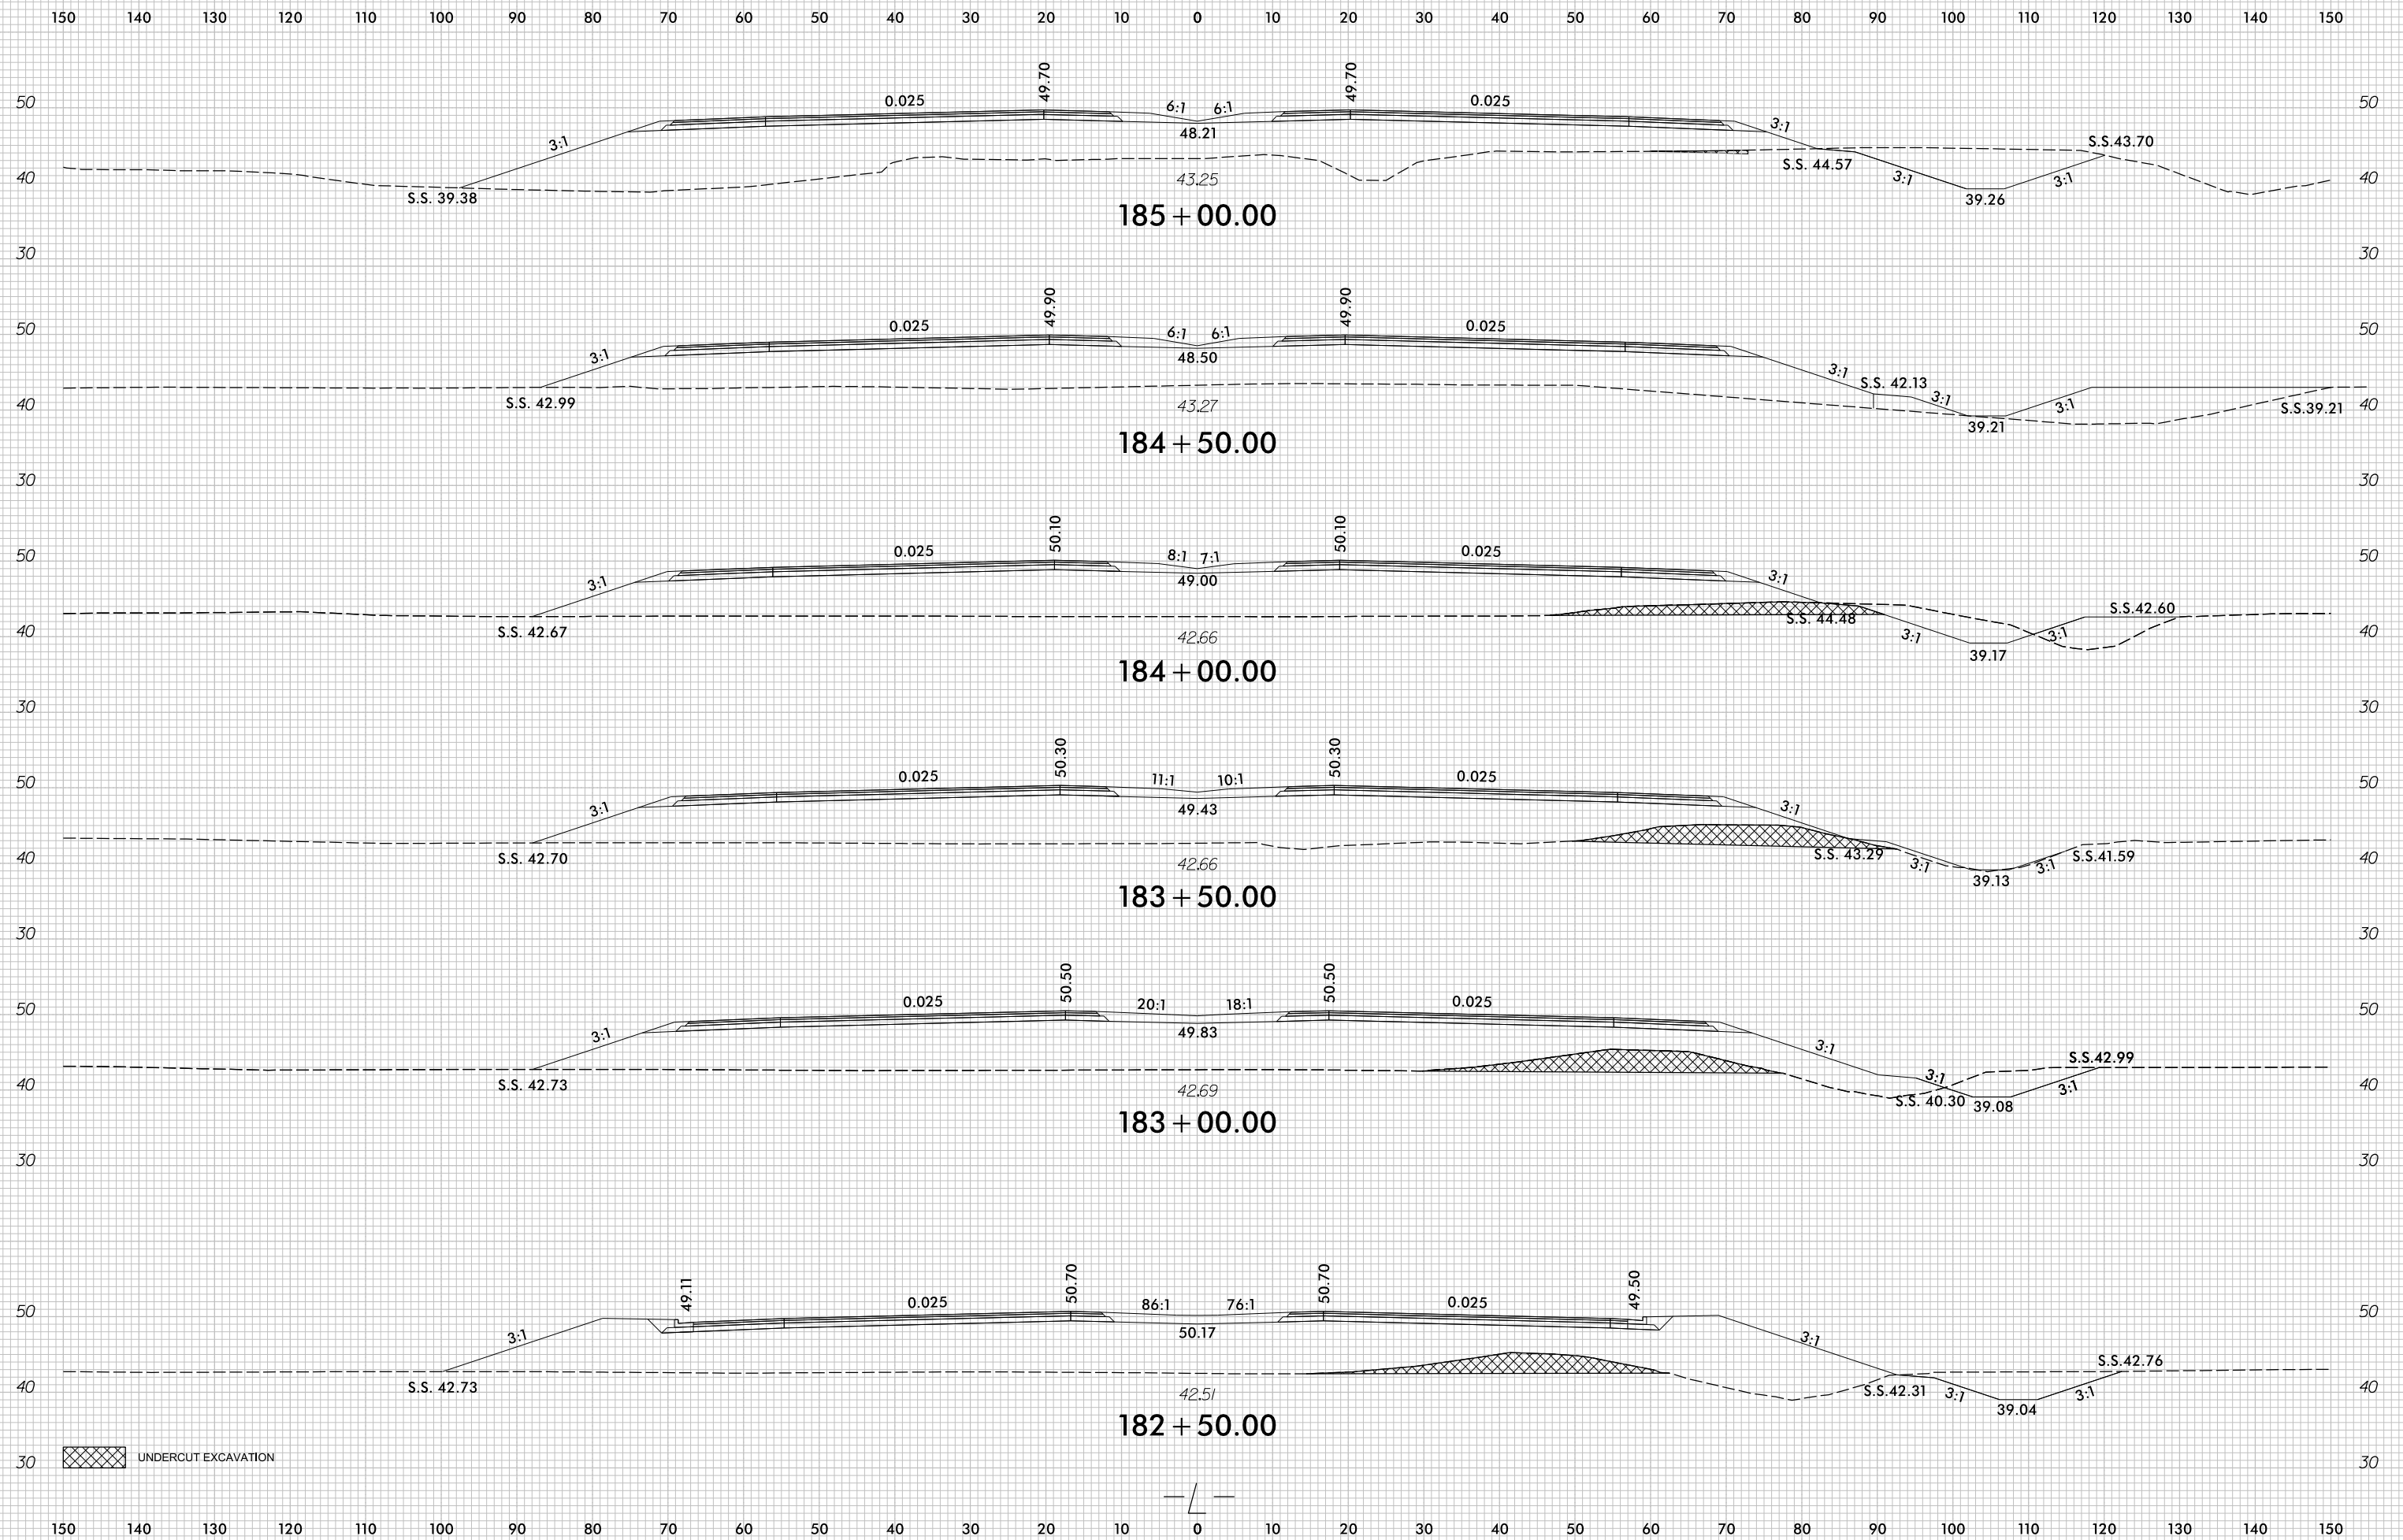

UNDERCUT EXCAVATION

7/5/2017  
r:\Roadway\XSC\U4751\_Rdy\_XPL.L2.dgn  
cproves